
 


NOTES

DO NOT SCALE FROM DRAWING.  
DIMENSIONS TO BE CONFIRMED  
ON SITE

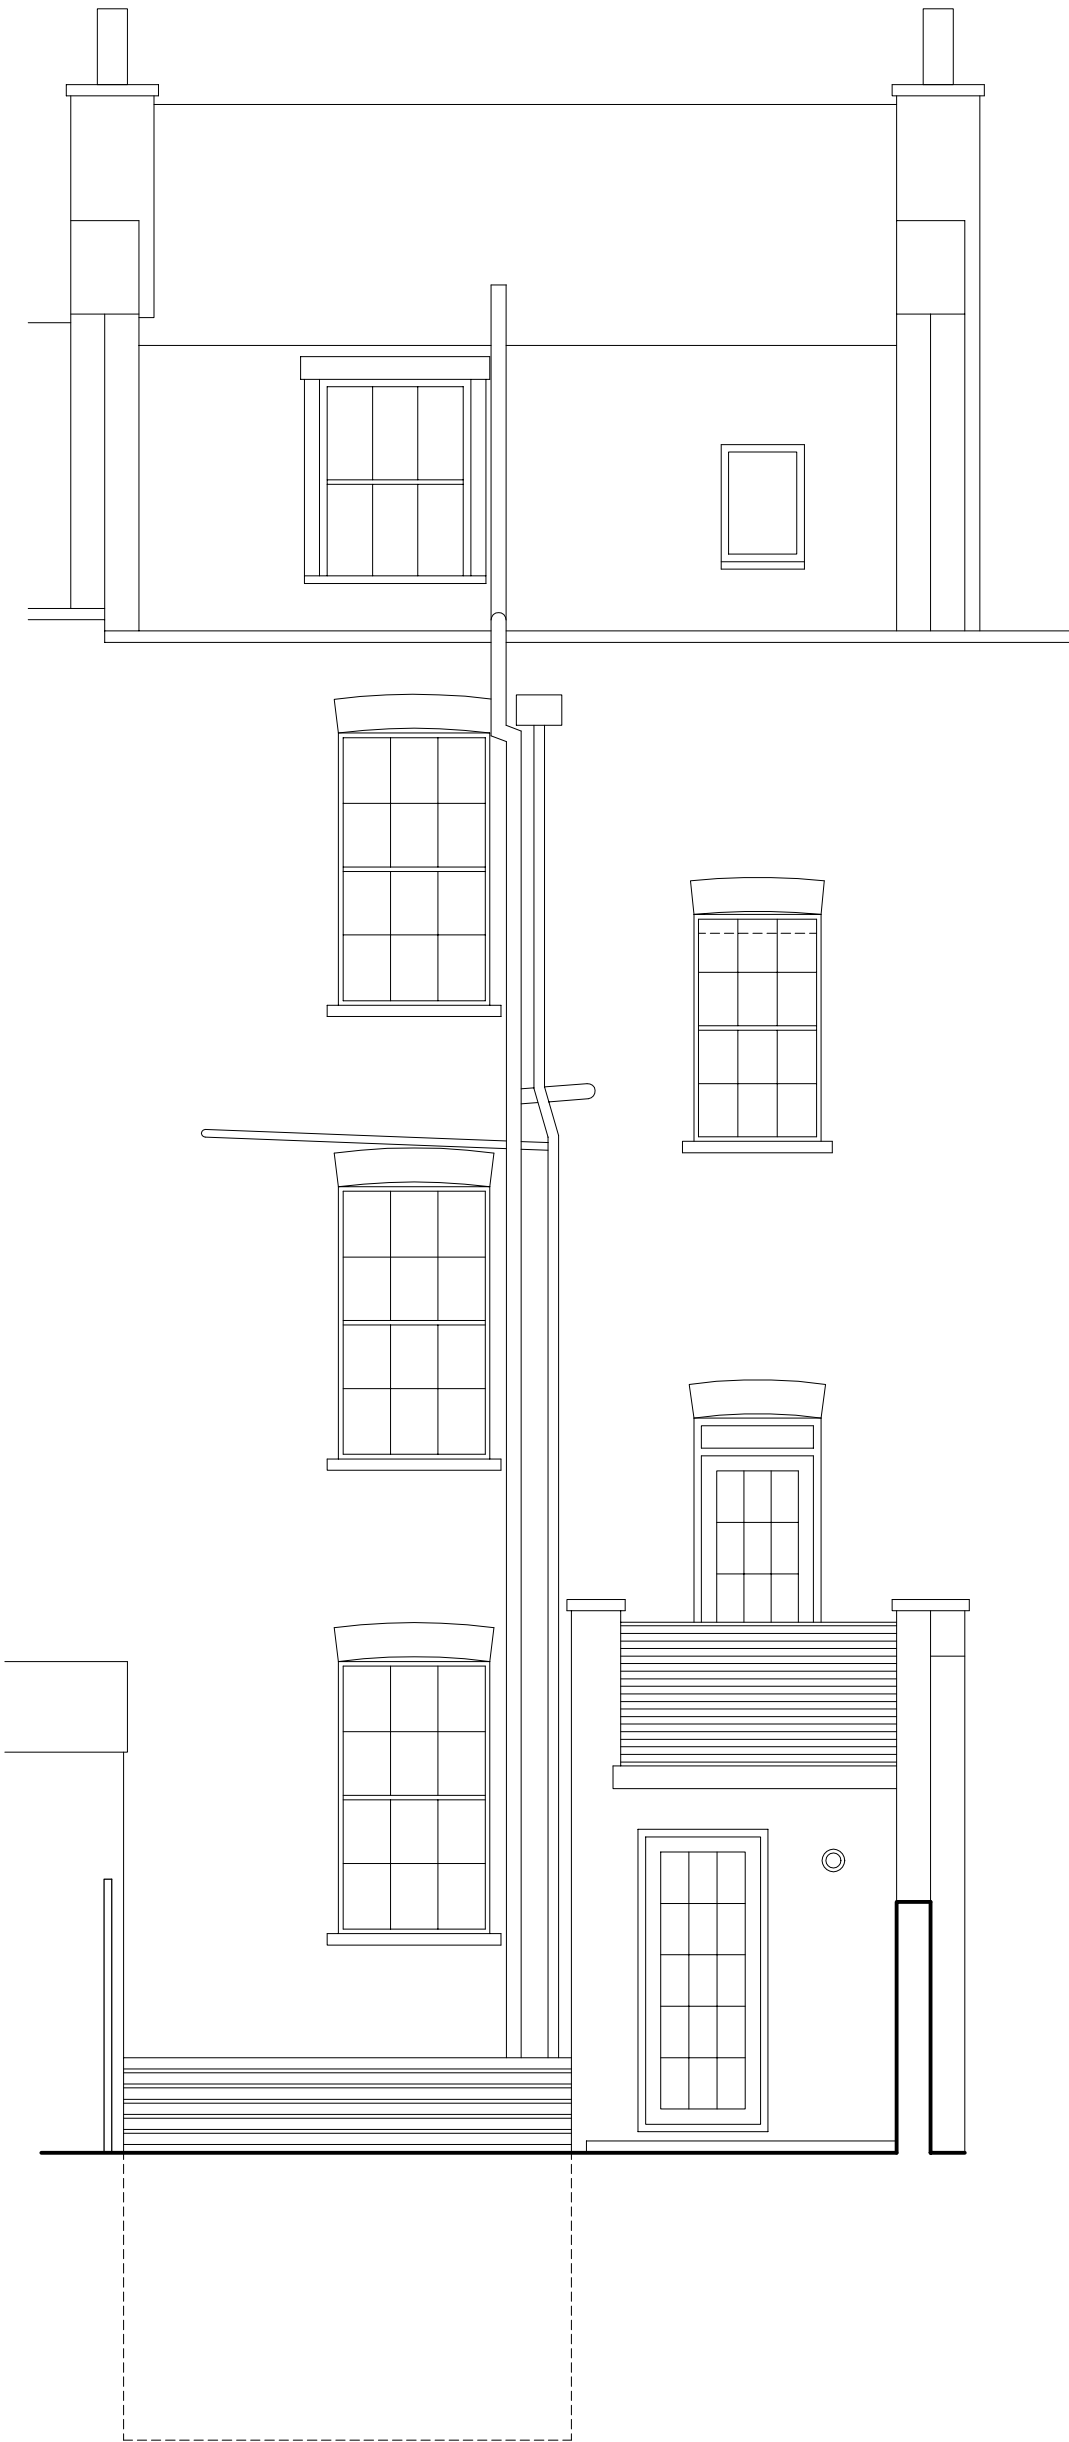

DAVIES ARCHITECTURE LTD<sup>©</sup>

28 ELLIOTT SQ  
LONDON NW3 3SU  
TEL 020 7483 0669

**JOB**  
POOJA SHAH  
64 DELANCEY ST  
LONDON NW1 1RY

**TITLE**  
EXISTING  
REAR ELEVATION

**DATE** 18.4.18  
**SCALE** 1:50 @A3

**DRAWING NO** DEL64-EX-GA-05