



NOTES


DO NOT SCALE FROM DRAWING.
DIMENSIONS TO BE CONFIRMED
ON SITE

 

DAVIES ARCHITECTURE LTD ©	
JOB	28 ELLIOTT SQ LONDON NW3 3SU TEL 020 7483 0669
JOB	POOJA SHAH 64 DELANCEY ST LONDON NW1 7RY
TITLE	PROPOSALS SITE PLAN, SECTION
DATE	25.6.19
SCALE	1:50 @A3
DRAWING NO	DEL64+PL2-GA+00

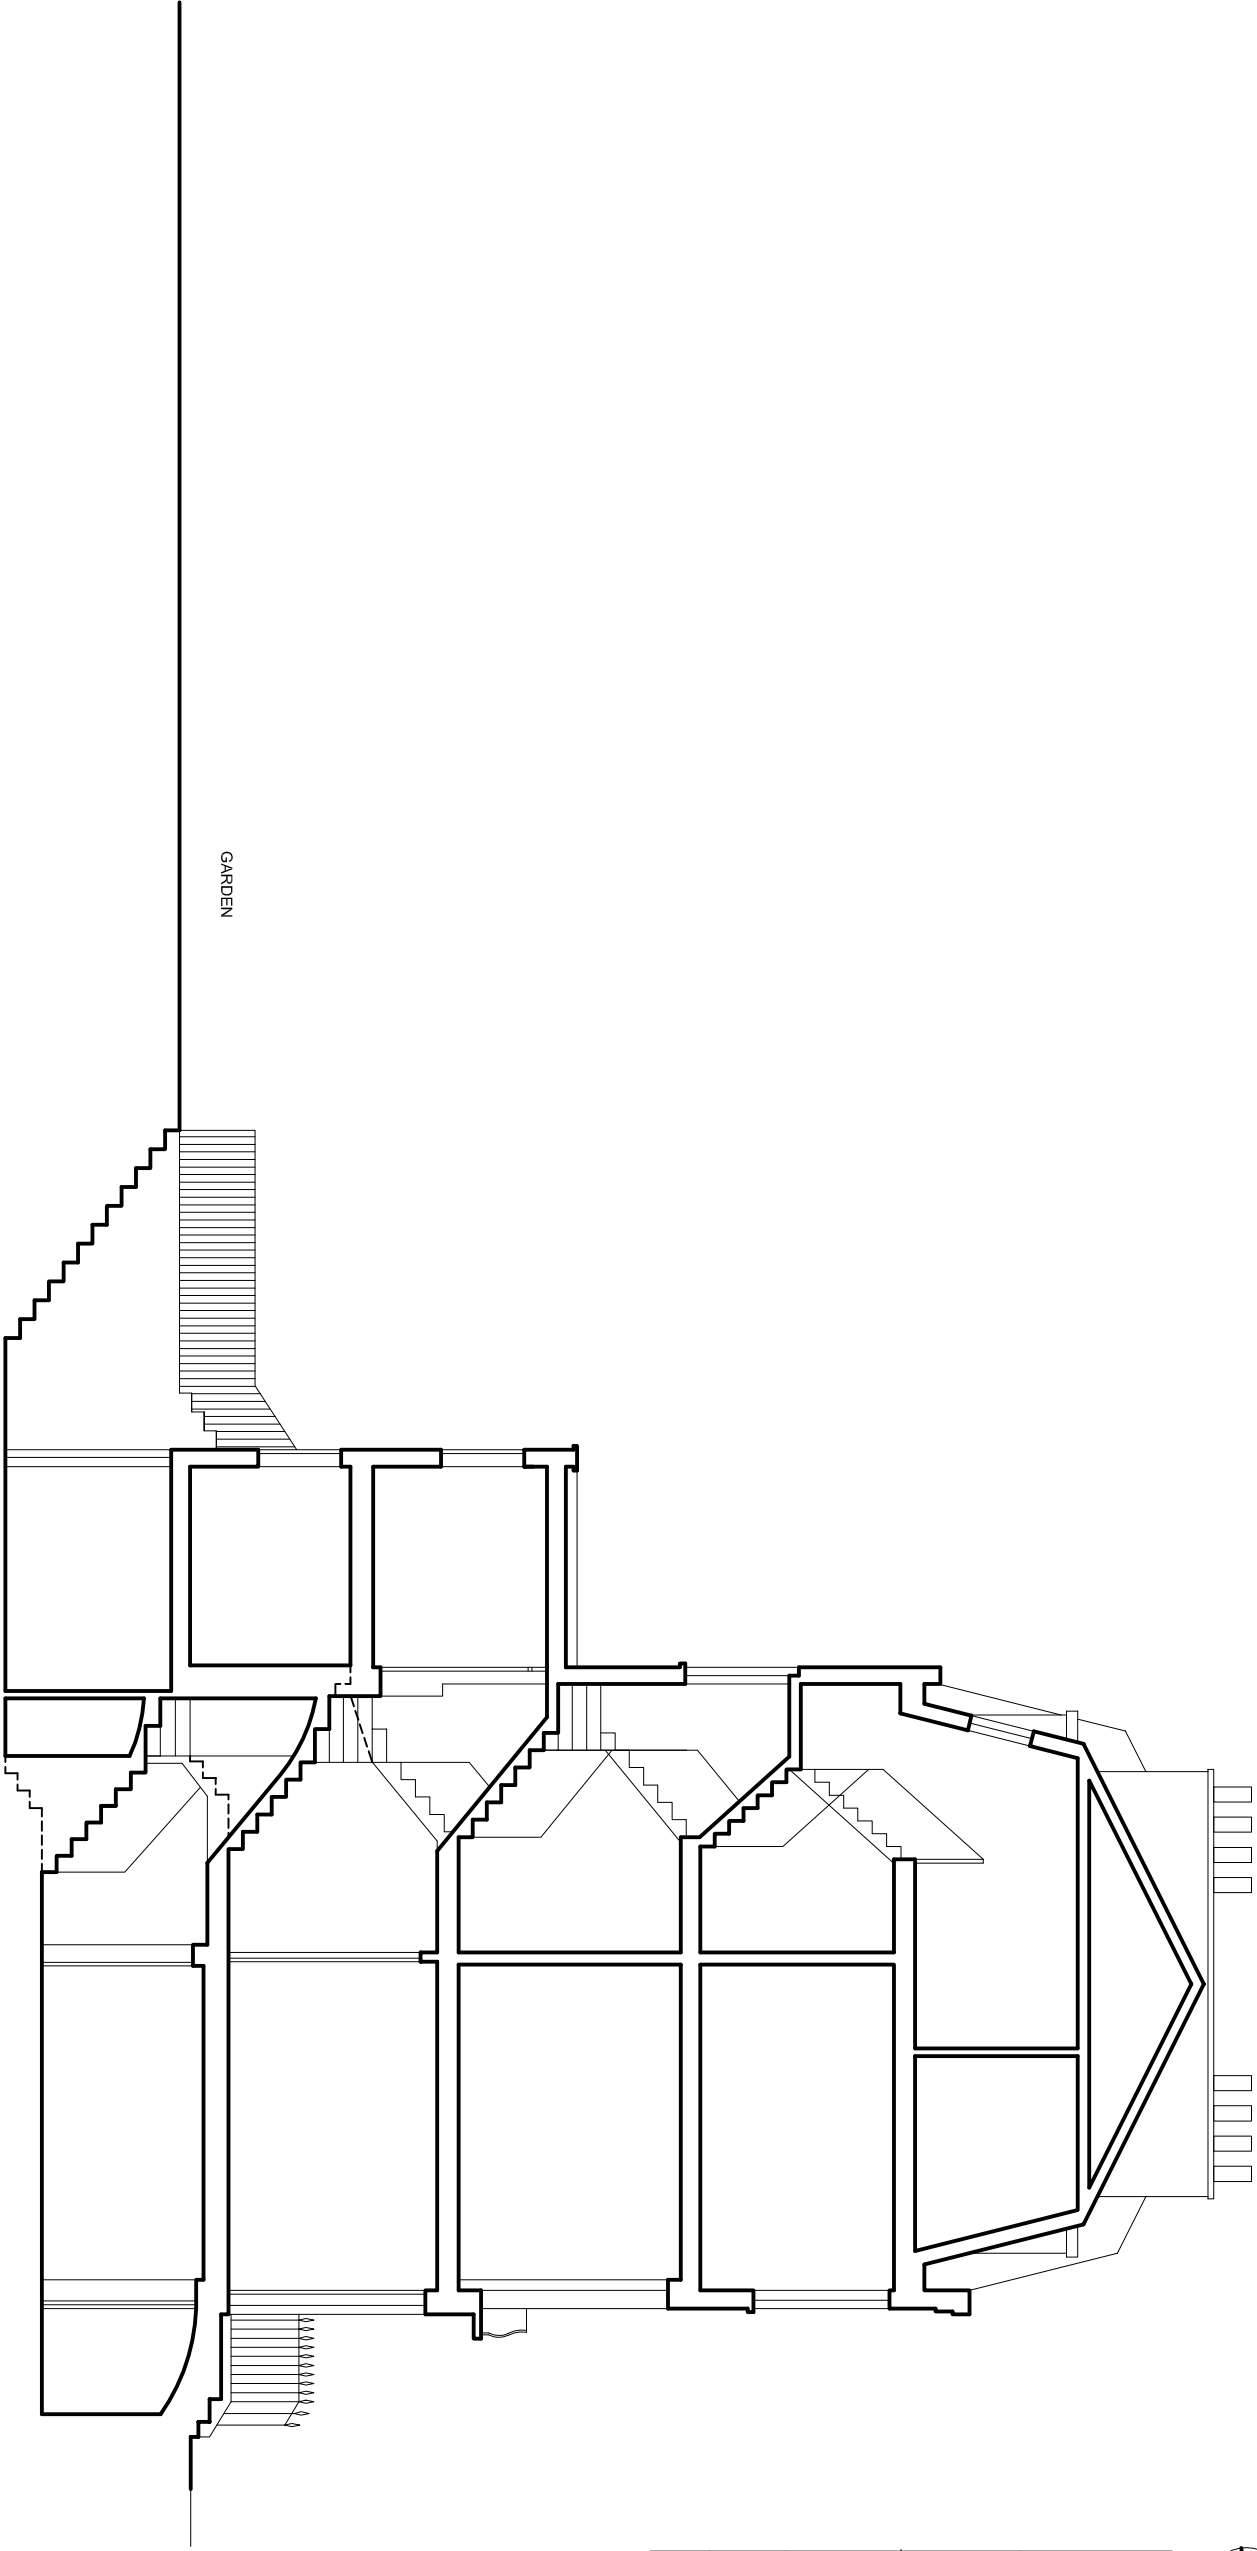

SECTION A

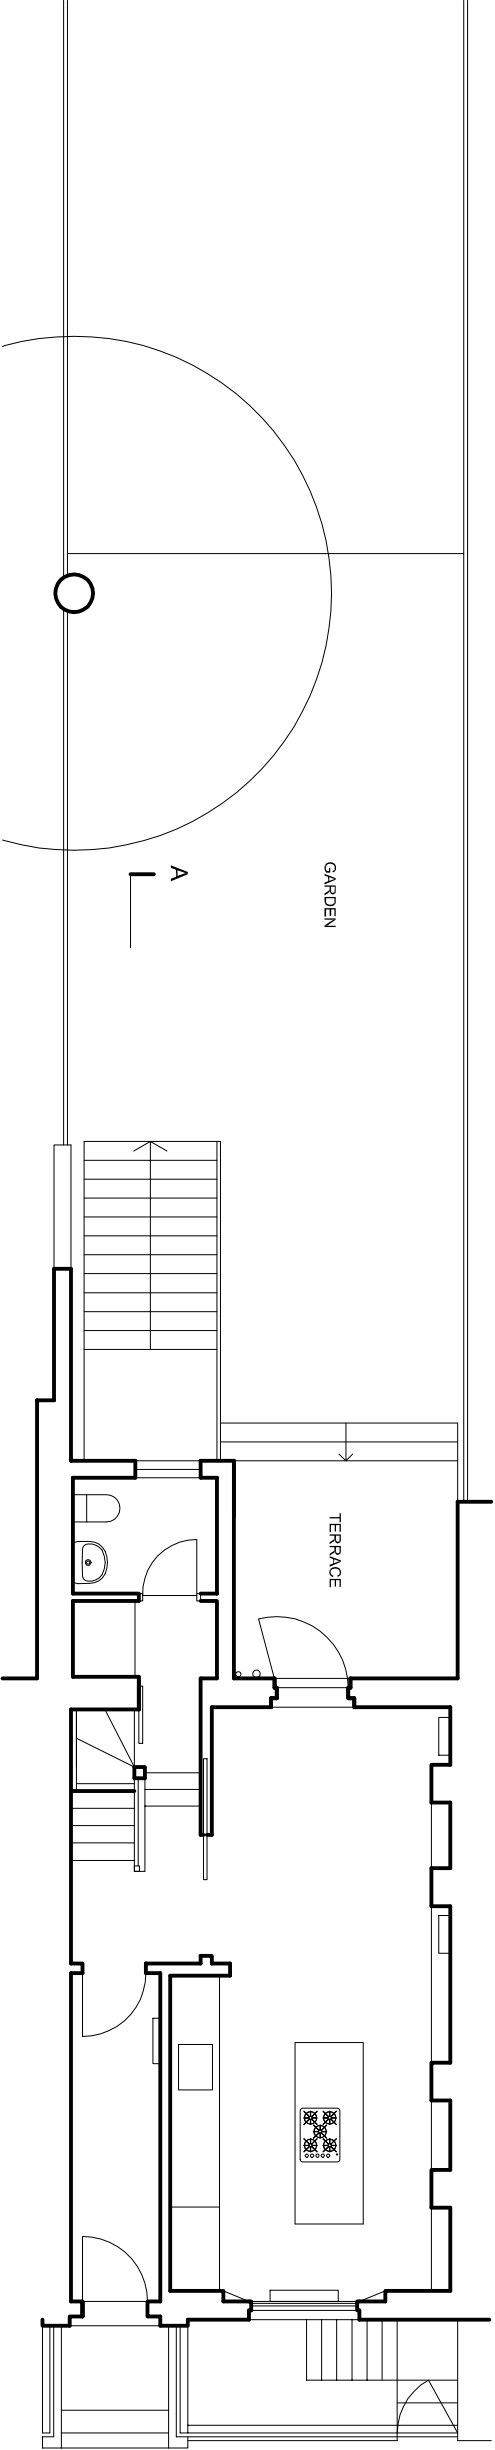

GROUND FLOOR