 



Notes

1. The architect retains copyright of this drawing. It should not be reproduced without prior written consent.
2. Do not scale from this drawing, unless for PLANNING Project stage. Errors / omissions should be reported to the architect.
3. 

# PLANNING

Date of issue \ Project stage  
17.06.19

Revisions

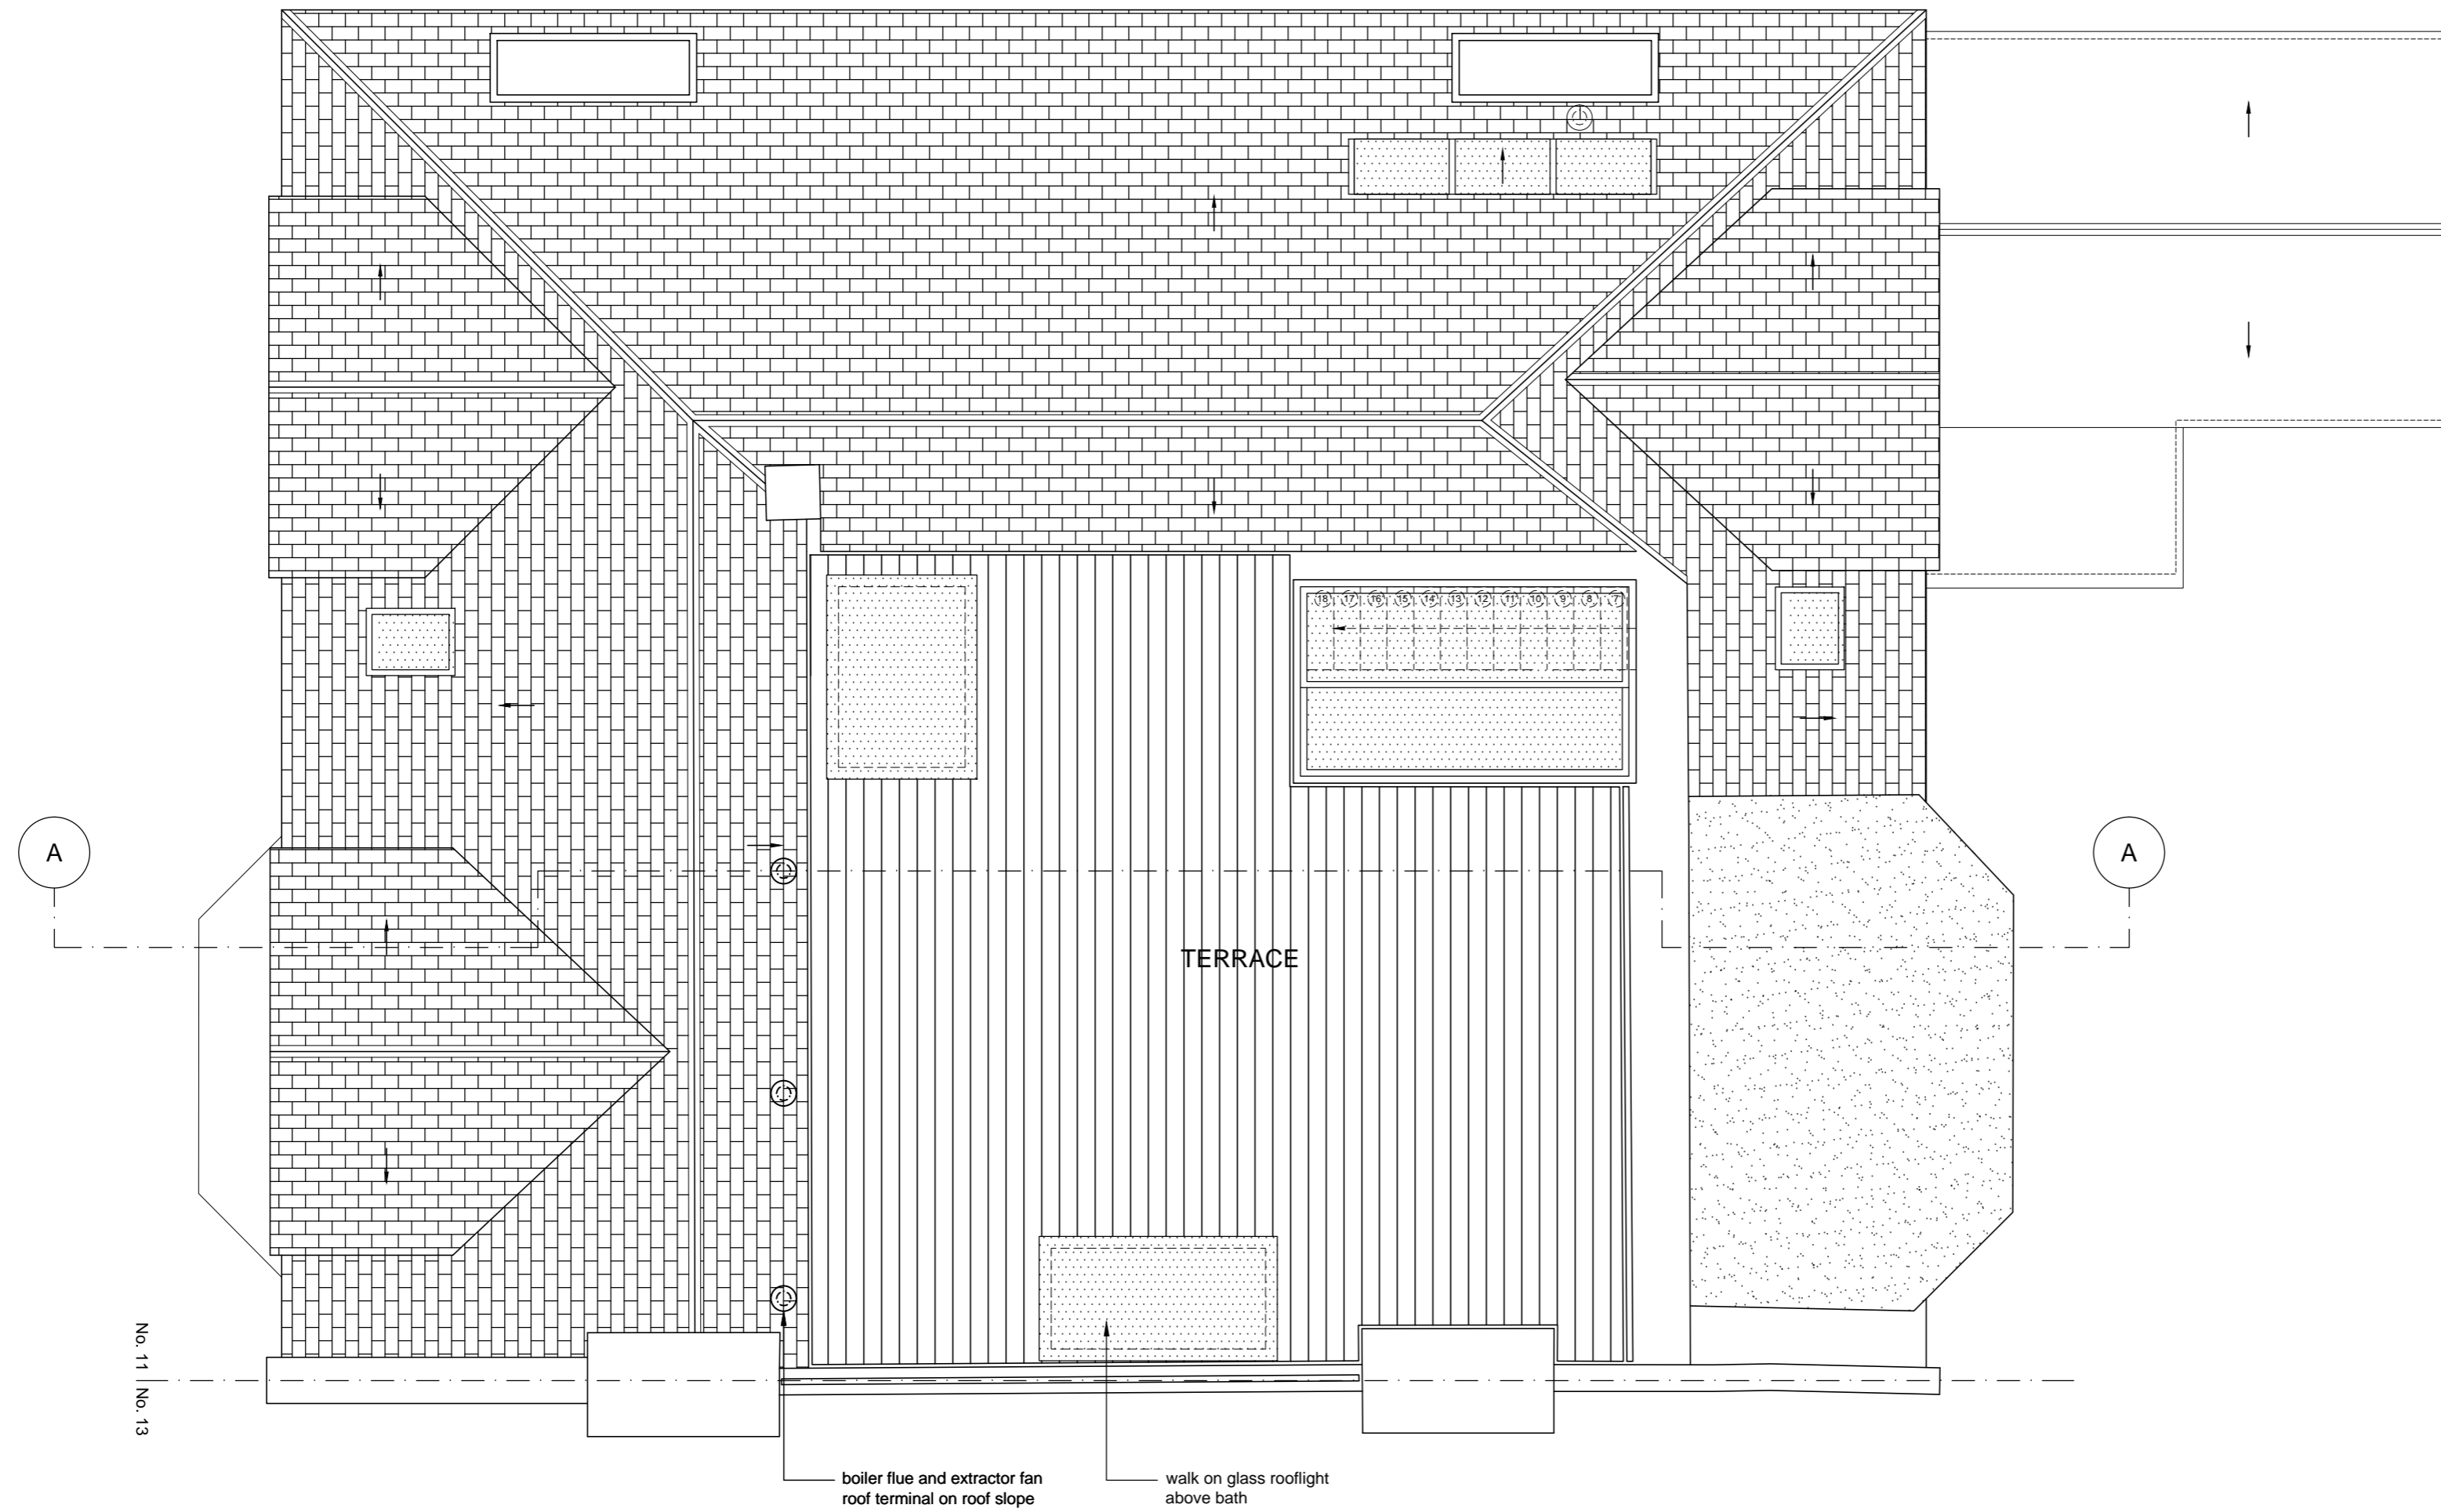

No. 11 | No. 13

boiler flue and extractor fan  
roof terminal on roof slope

walk on glass rooflight  
above bath

David Money Architects

Unit Z 23 Alphabet Mews London SW9 0FN  
T/F: 020 7587 3584 E: studio@davidmoney.com

Job title  
11 Chesterford Gardens NW3  
Camden

Drawing title  
Roof plan  
Proposed

Job number Scale@A2 Drawing number  
DM310 1:50 2.12.02