

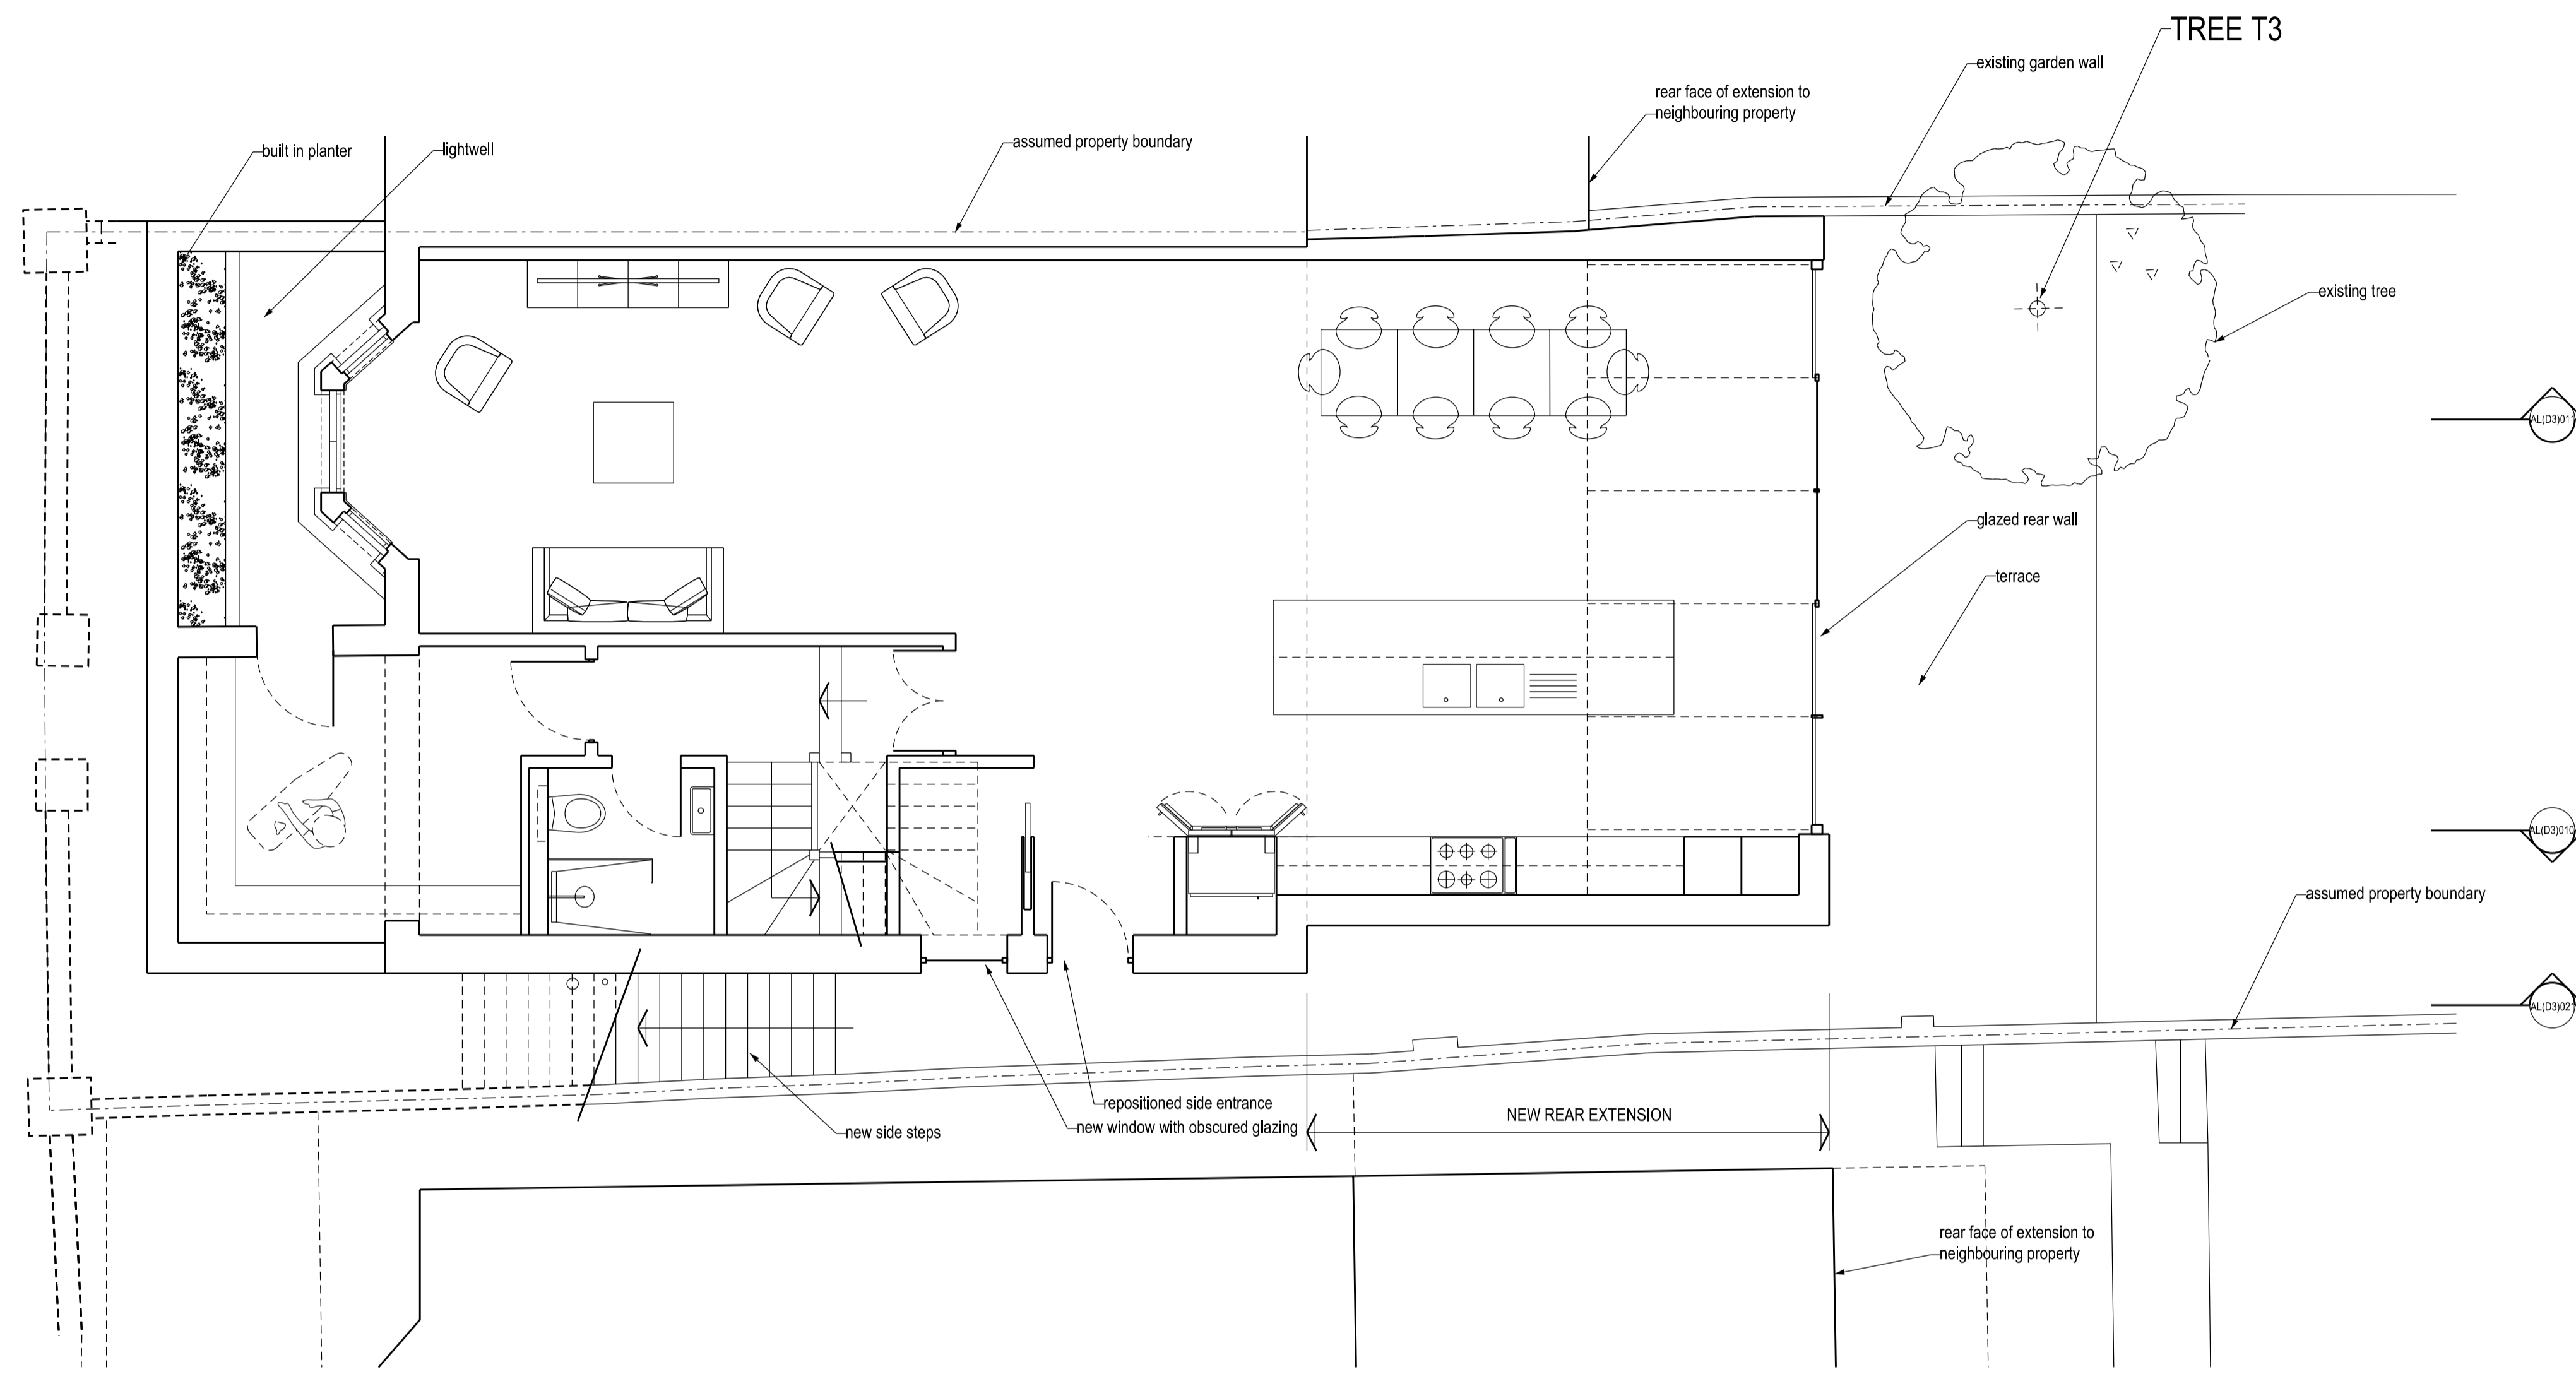


All dimensions to be checked on site

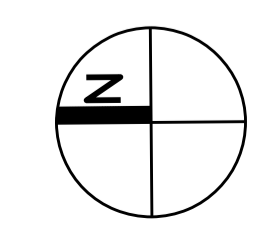

LOWER GROUND FLOOR - PROPOSED

 

A GENERAL UPDATES 16.06.19


PLANNING

ultra violet
 DESIGNERS ARCHITECTS
 unit 7 flat iron yard
 14 ayres street
 london se1 1es
 t 020 7407 9343
 email@ultraviolet.co.uk



9 Nassington Road, London NW2
 TITLE: LOWER GROUND FL'R PLAN - PROPOSED
 SCALE: 1:50 @ A1
 DATE: NOVEMBER 2018

AL(D3)001 A

All dimensions to be checked on site

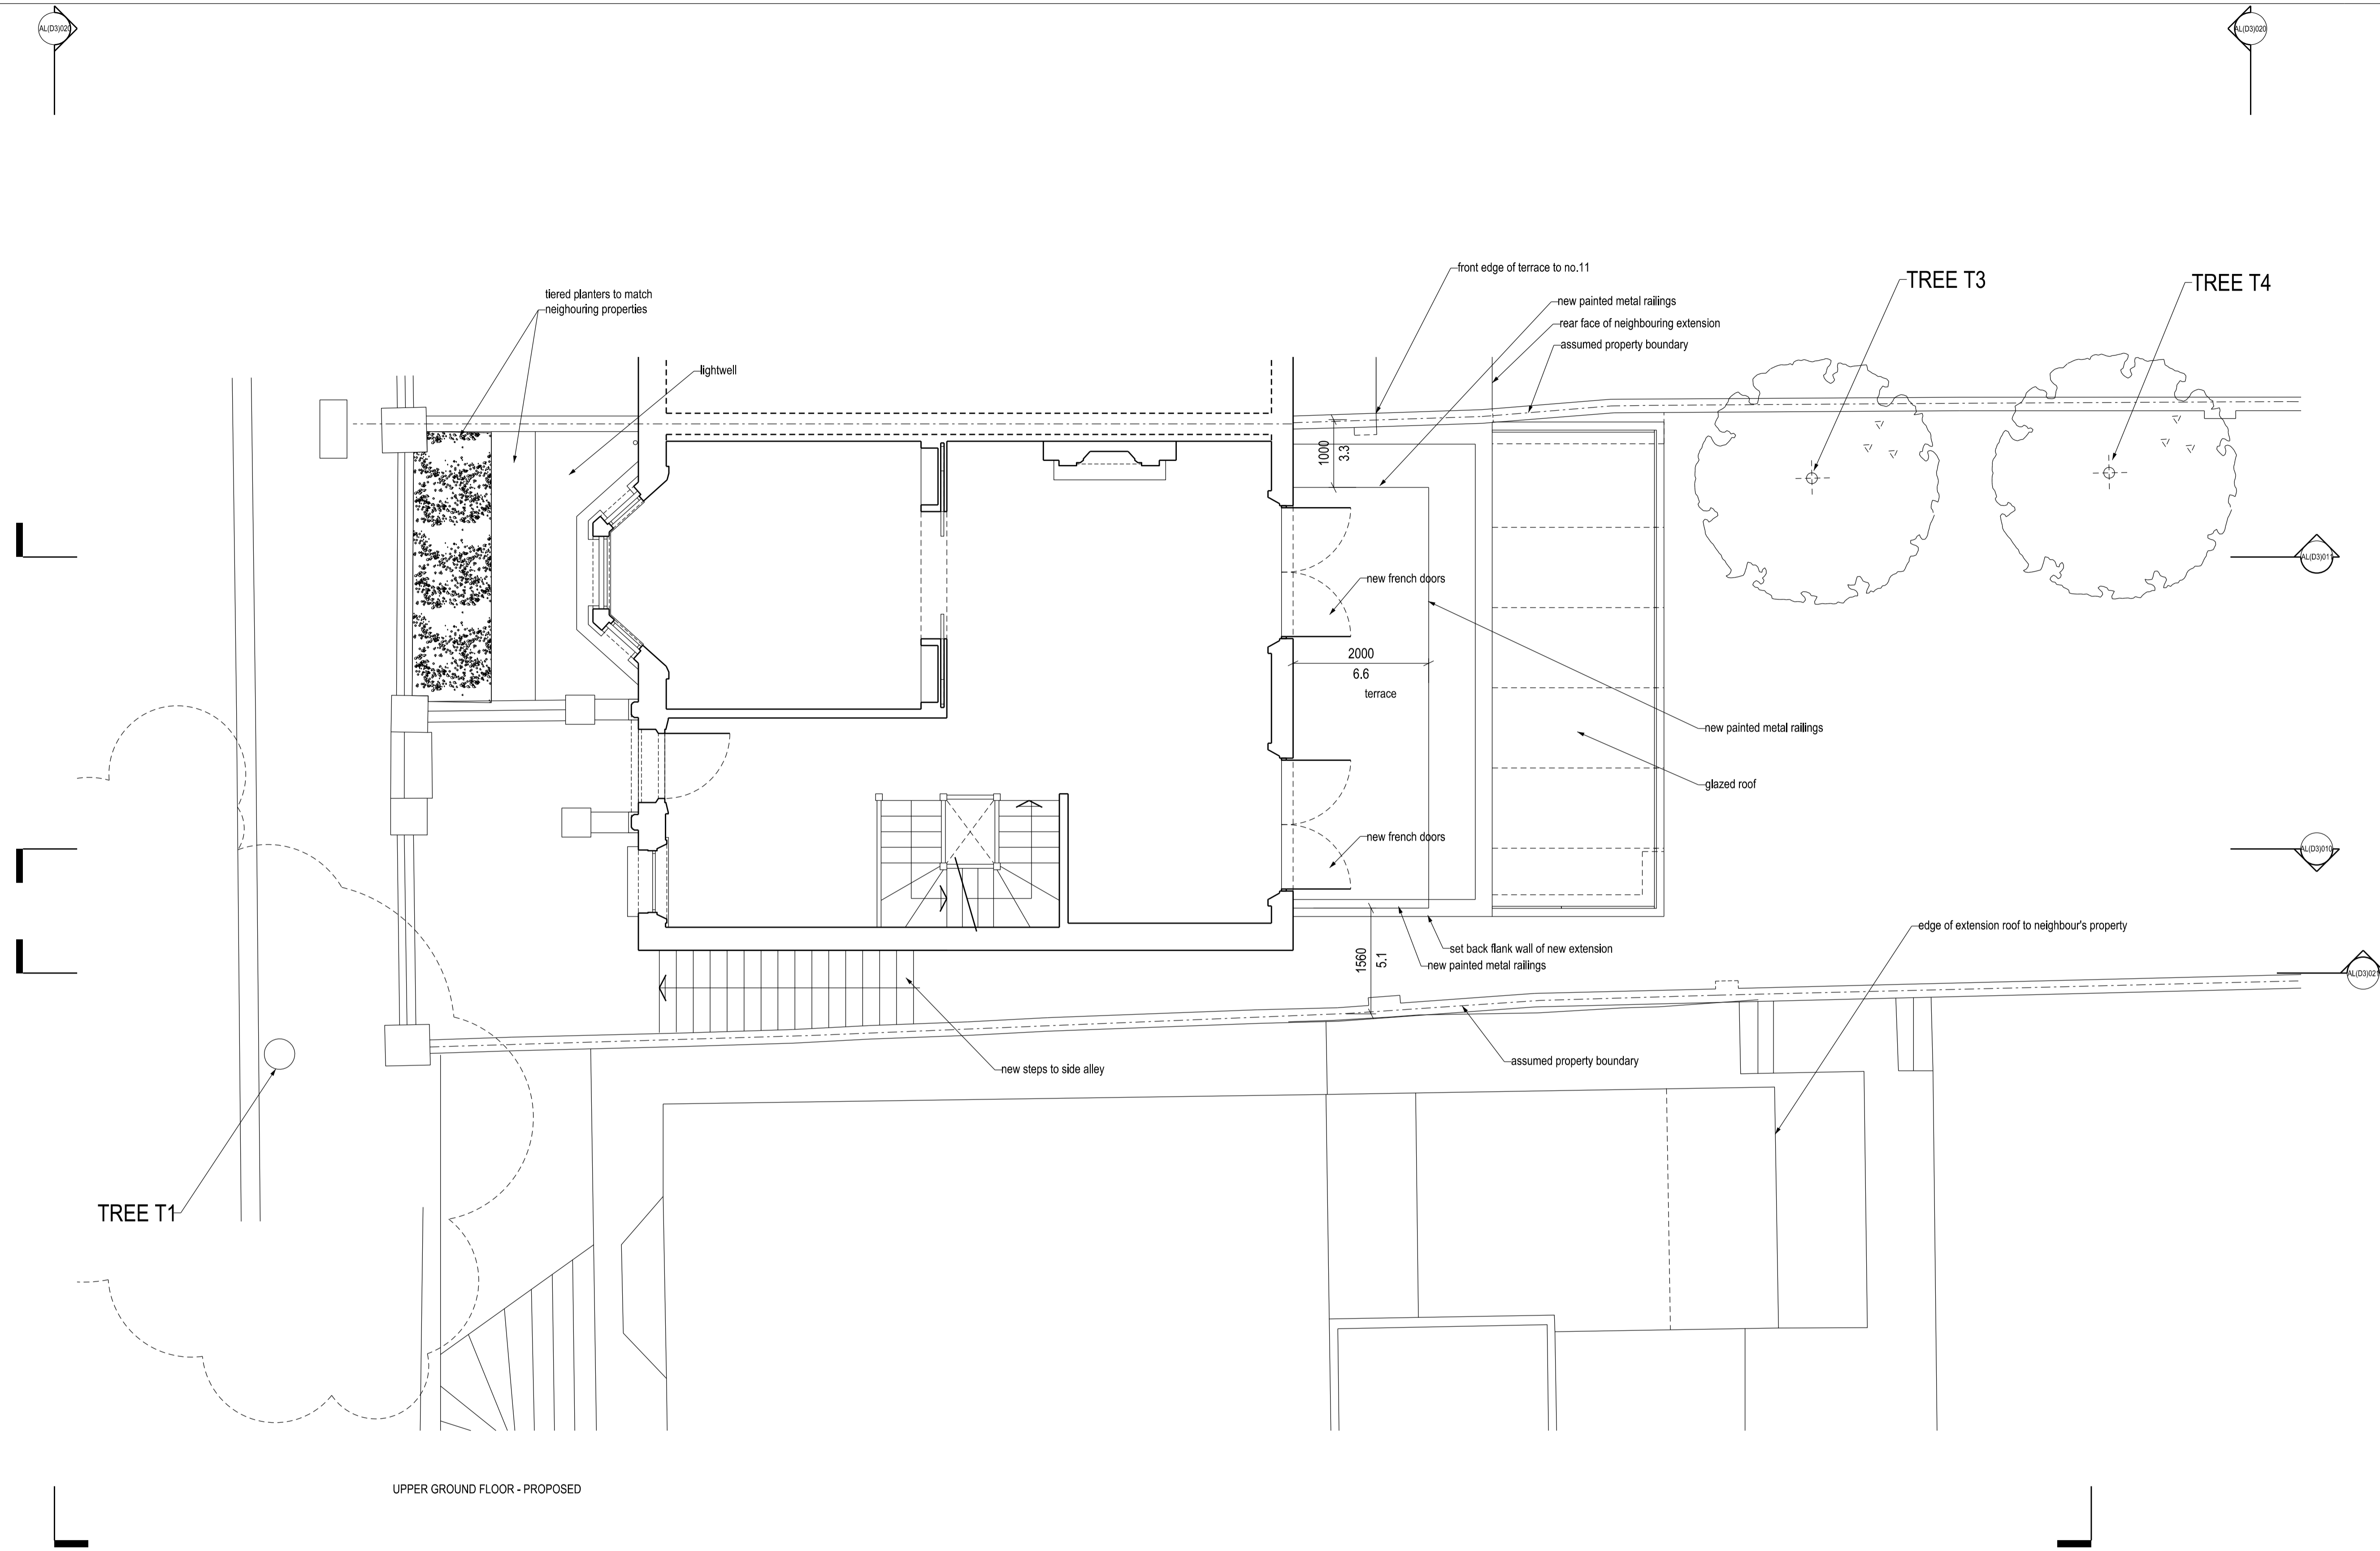

UPPER GROUND FLOOR - PROPOSED

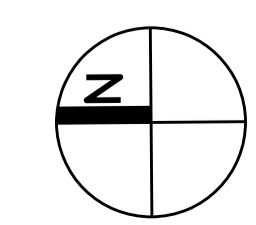 

A GENERAL UPDATES 16.06.19

PLANNING


uv
 ultra violet
 DESIGNERS ARCHITECTS
 unit 7 flat iron yard
 14 ayres street
 london se1 1es
 t 020 7407 9343
 email@ultraviolet.co.uk

9 Nassington Road, London NW2
 TITLE: UPPER GROUND FLOOR PLAN - PROPOSED
 SCALE: 1:50 @ A1
 DATE: NOVEMBER 2018


AL(D3)002 A

NOTES

All dimensions to be checked on site

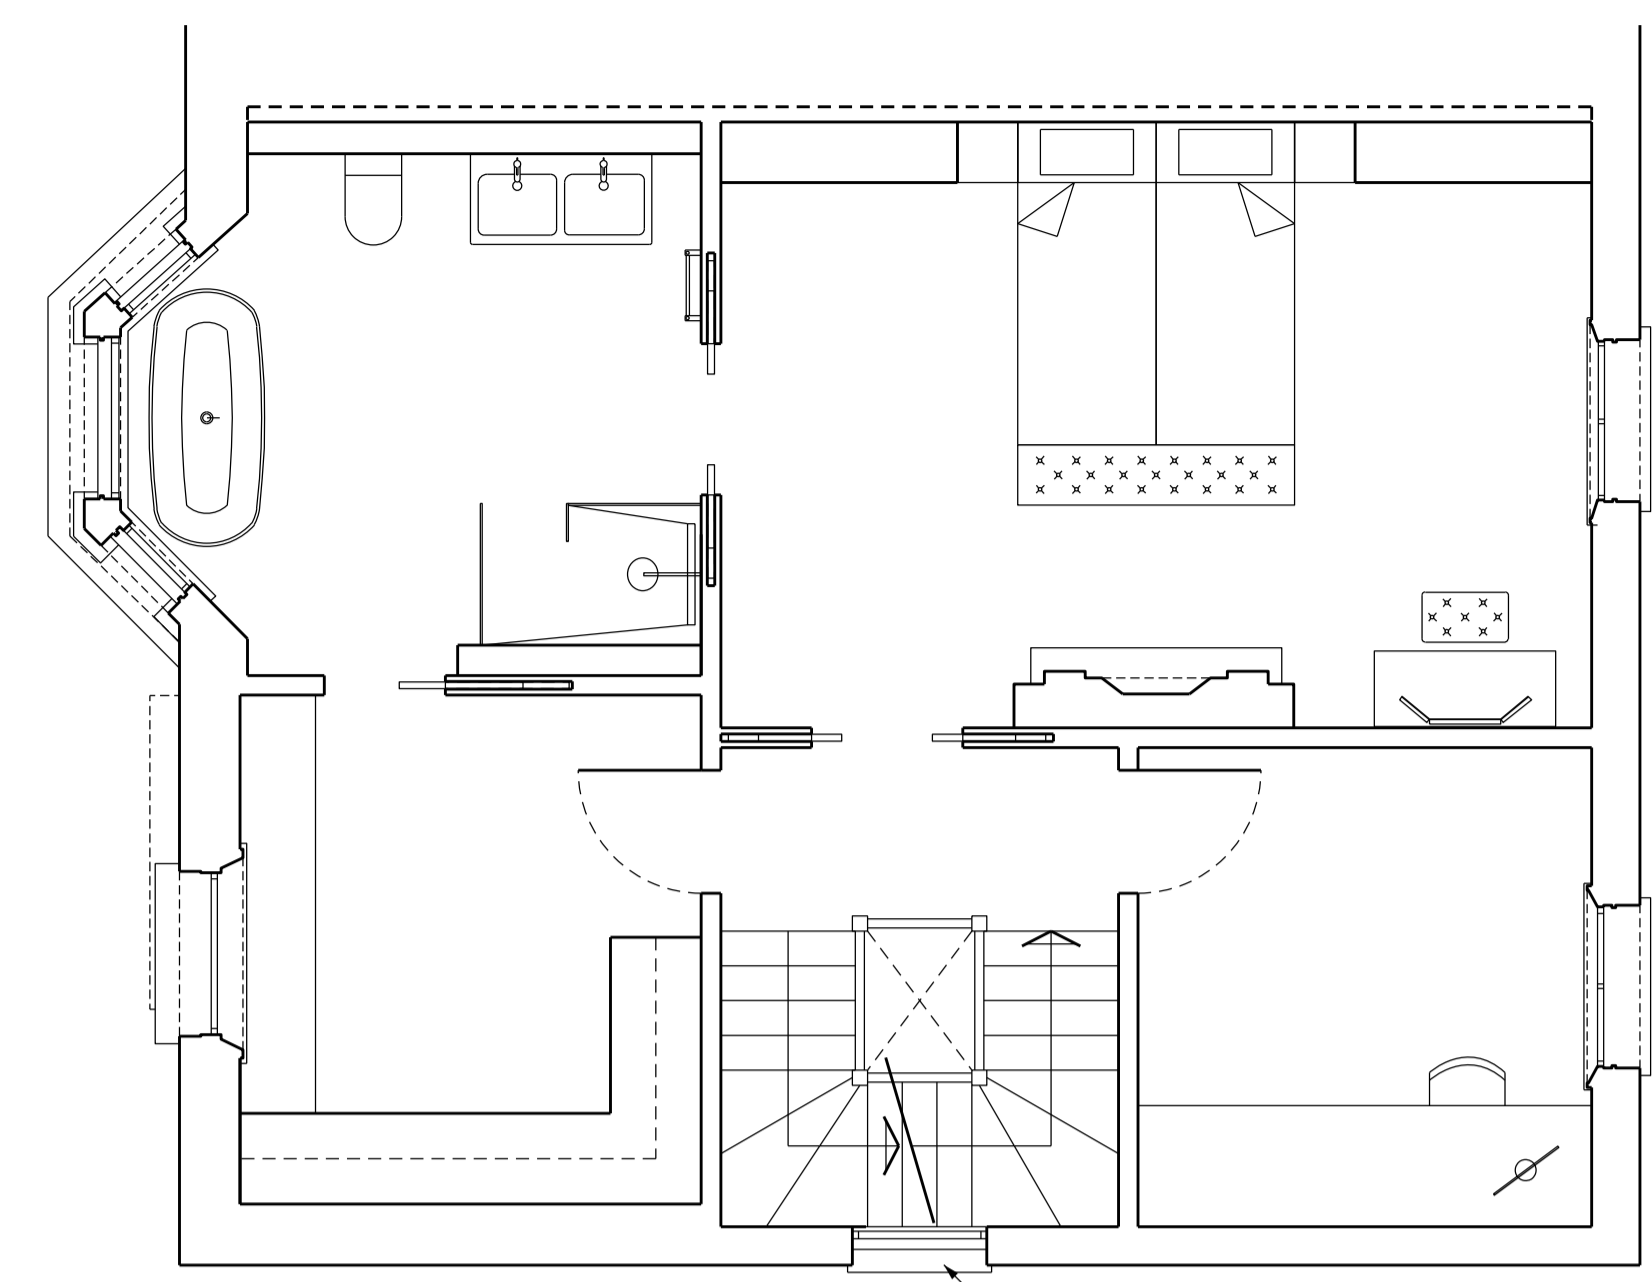

FIRST FLOOR - PROPOSED

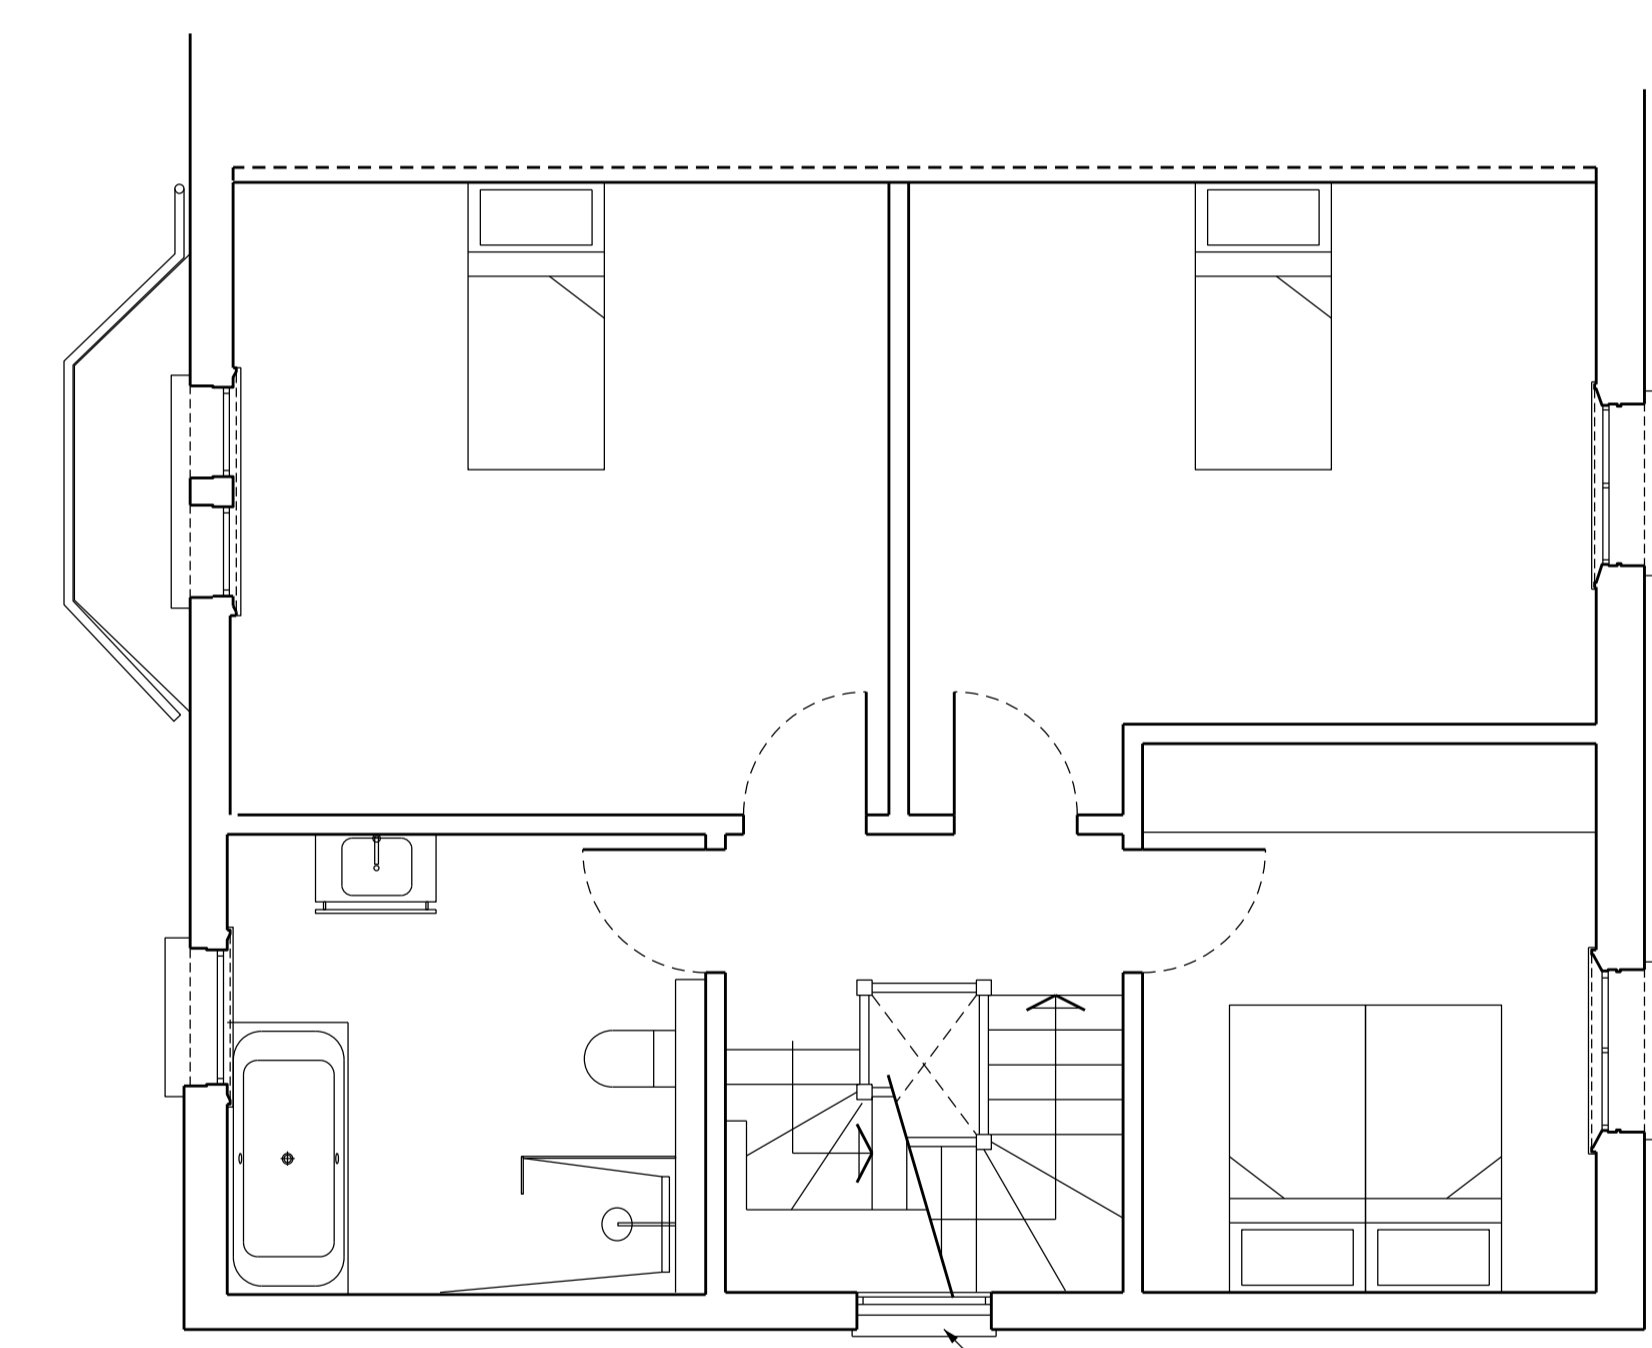

SECOND FLOOR - PROPOSED

new window with obscured glazing

new window with obscured glazing

AL(D3)003

AL(D3)003

AL(D3)003



AL(D3)003

AL(D3)003

AL(D3)003

AL(D3)003

AL(D3)003

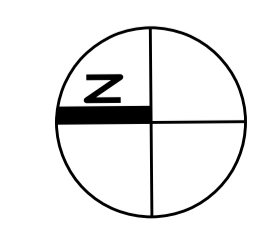 

PLANNING



ultra violet
DESIGNERS ARCHITECTS
unit 7 flat iron yard
14 ayres street
london se1 1es
t 020 7407 9343
email@ultraviolet.co.uk

9 Nassington Road, London NW2

TITLE: 1ST & 2ND FLOOR - PROPOSED


SCALE: 1:50 @ A1

DATE: NOVEMBER 2018










AL(D3)003

All dimensions to be checked on site

THIRD FLOOR - PROPOSED

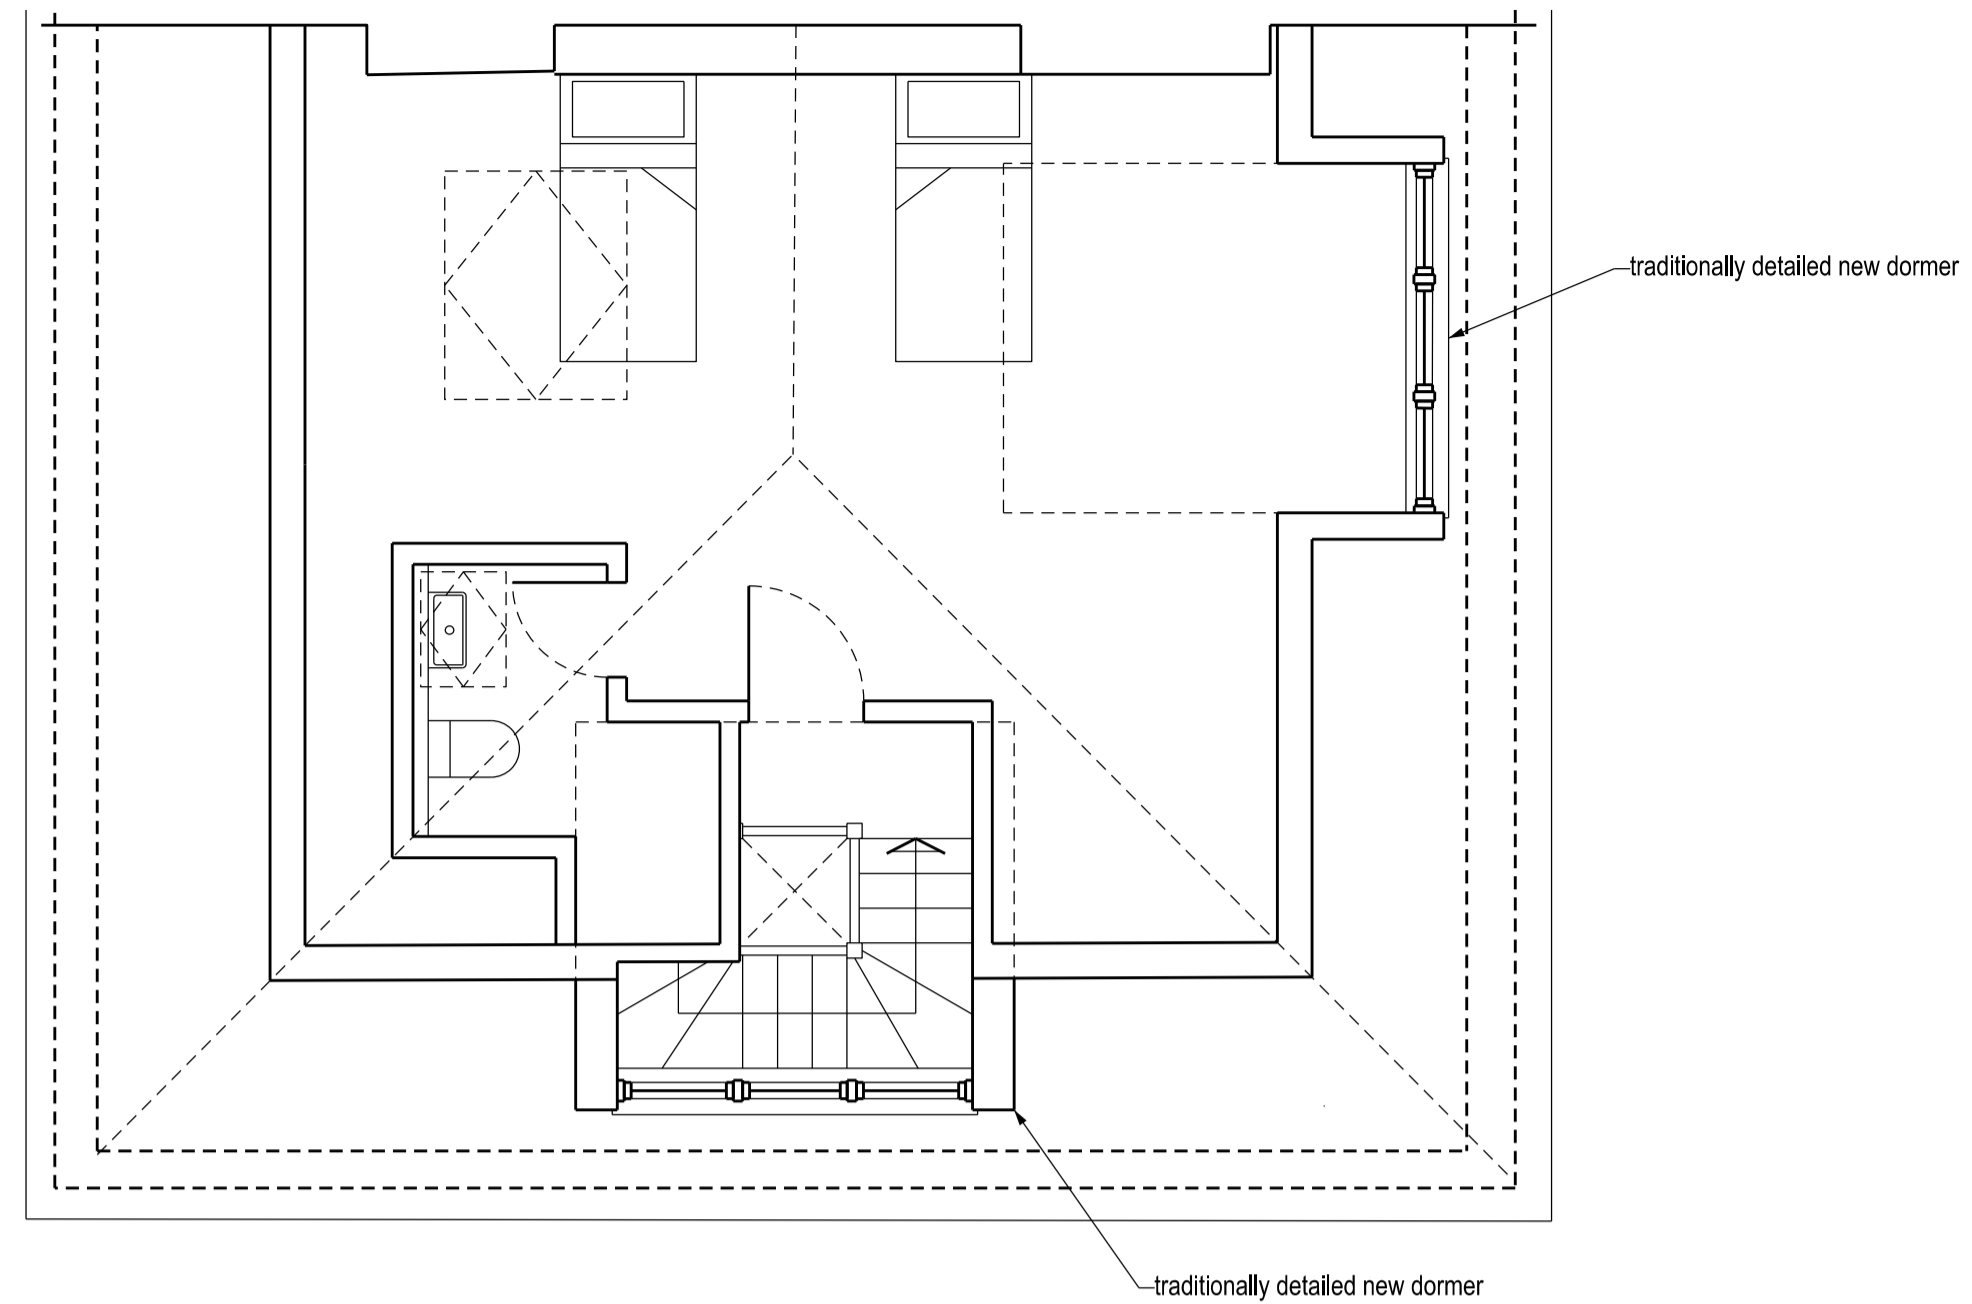

ROOF PLAN - PROPOSED

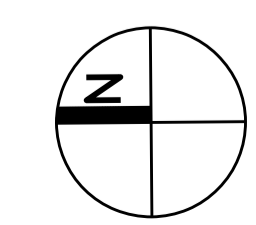       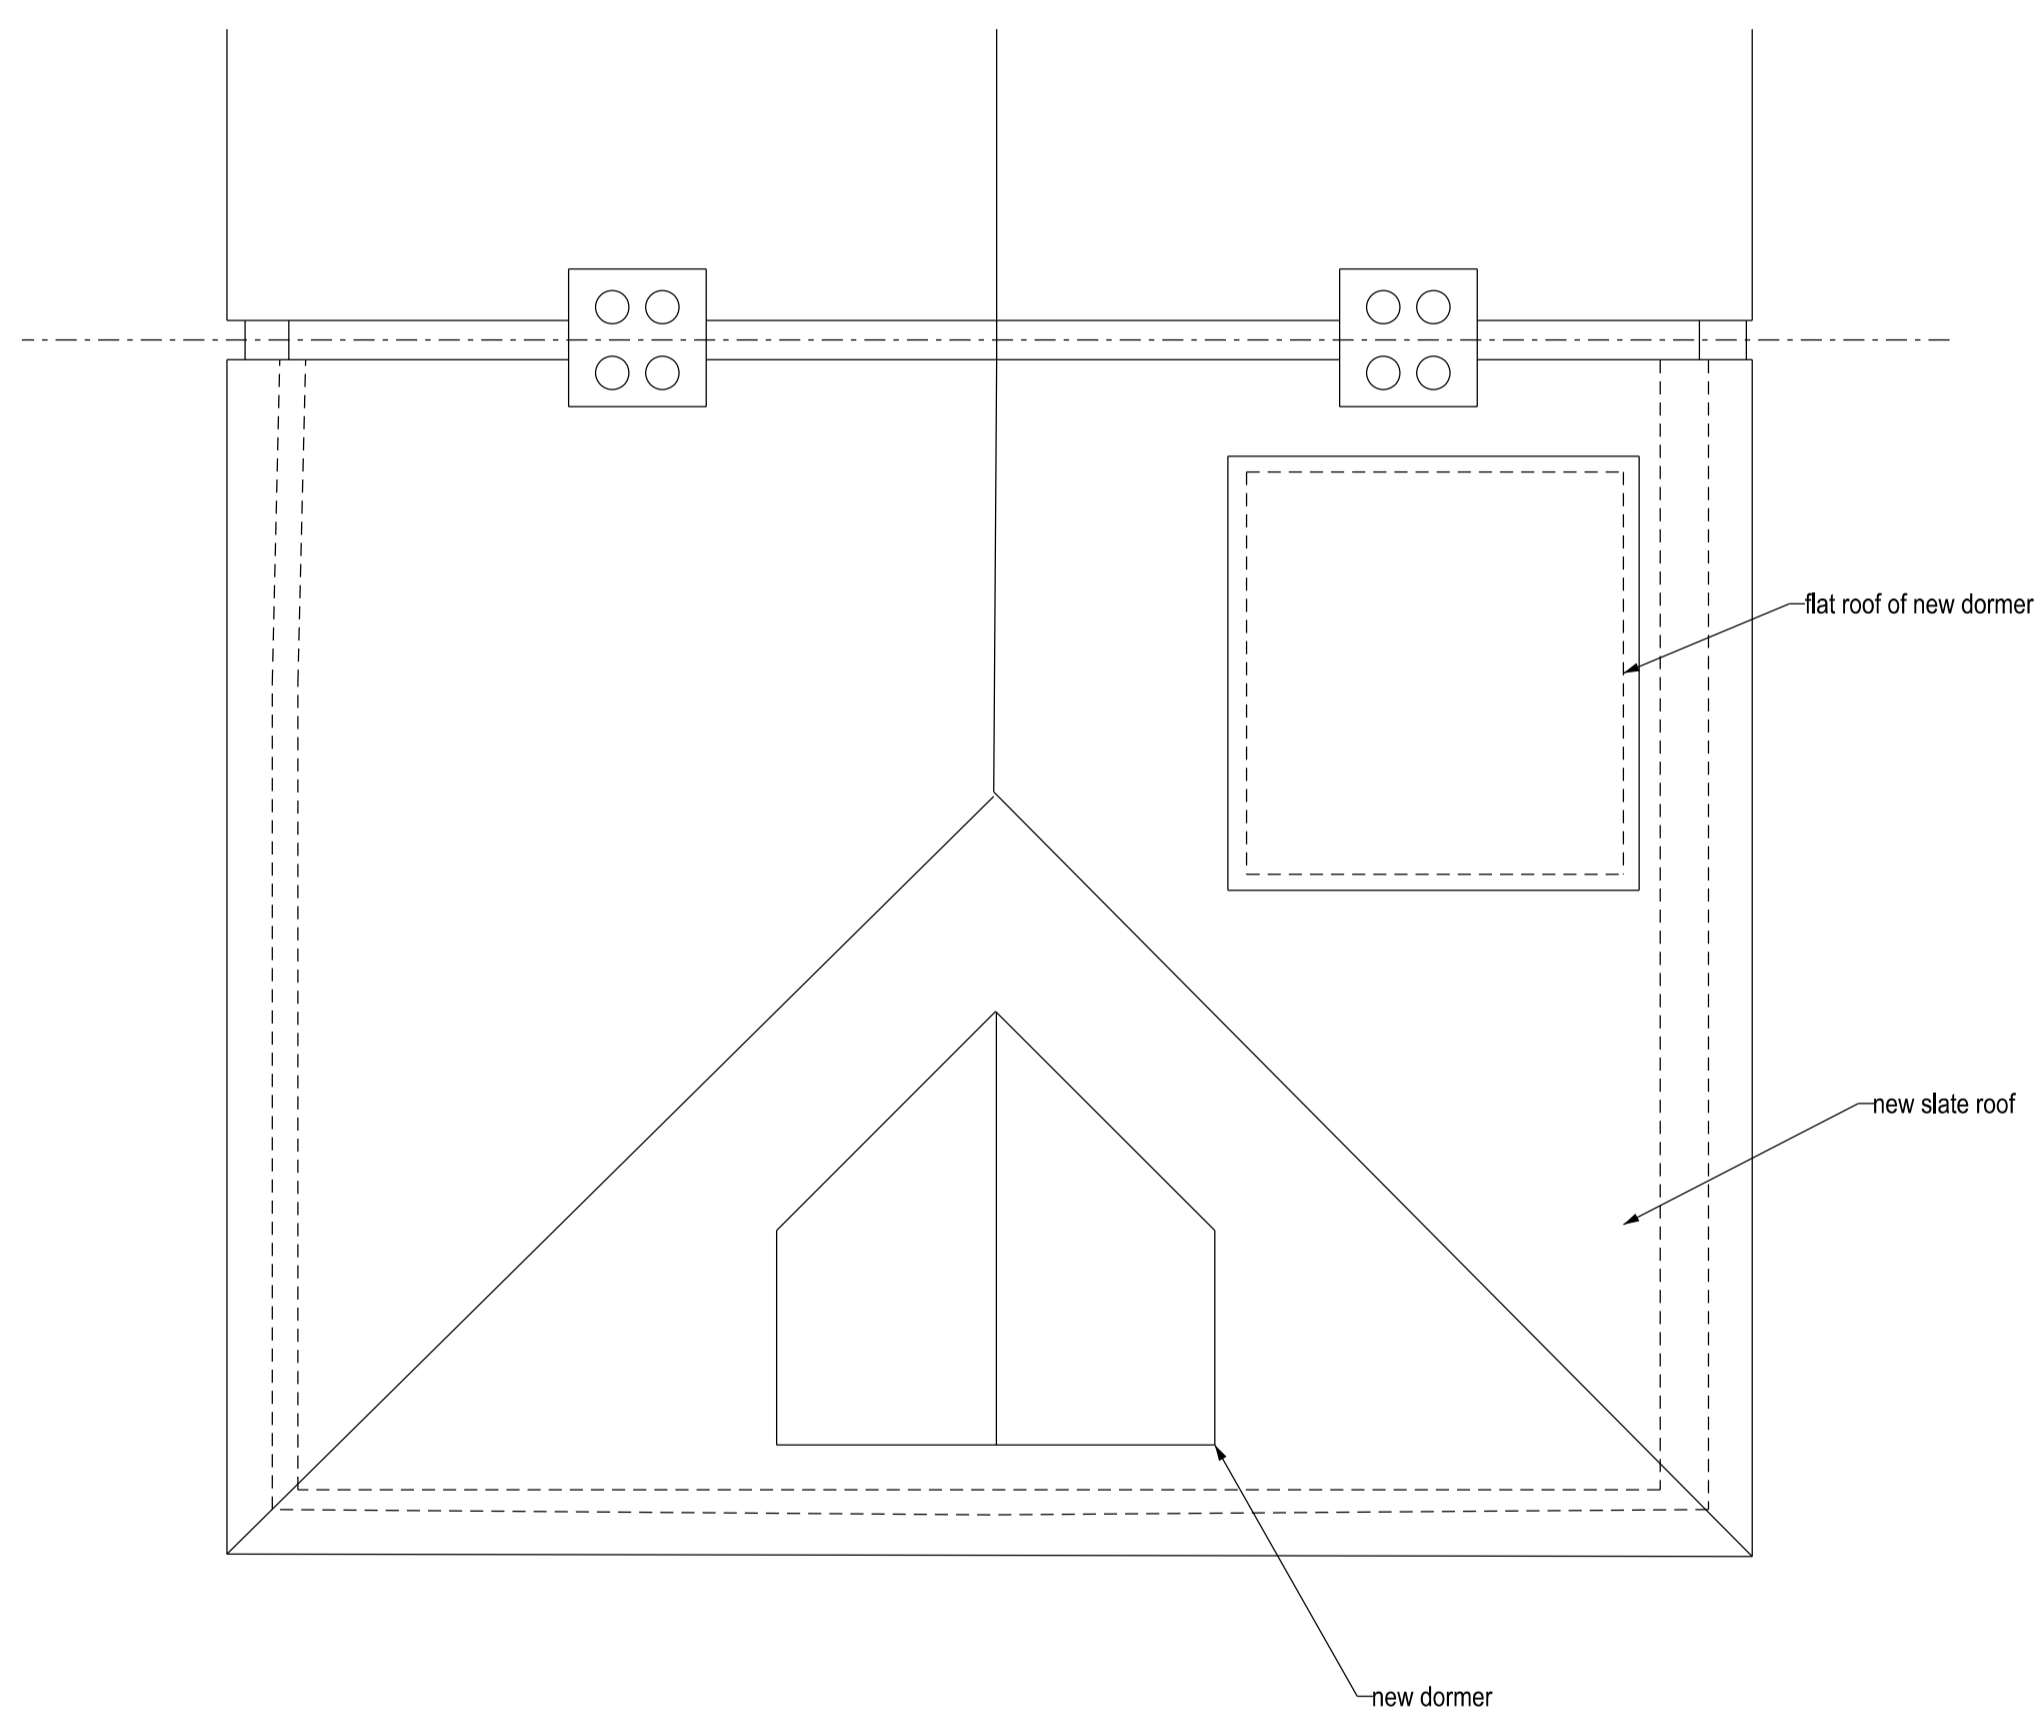


PLANNING

uv
ultra violet
DESIGNERS ARCHITECTS
unit 7 flat iron yard
14 ayres street
london se1 1es
t 020 7407 9343
e mail@ultraviolet.co.uk


9 Nassington Road, London NW2
TITLE: 3RD FLOOR & ROOF PLAN - PROPOSED
SCALE: 1:50 @ A1
DATE: NOVEMBER 2018

AL(D3)004

All dimensions to be checked on site

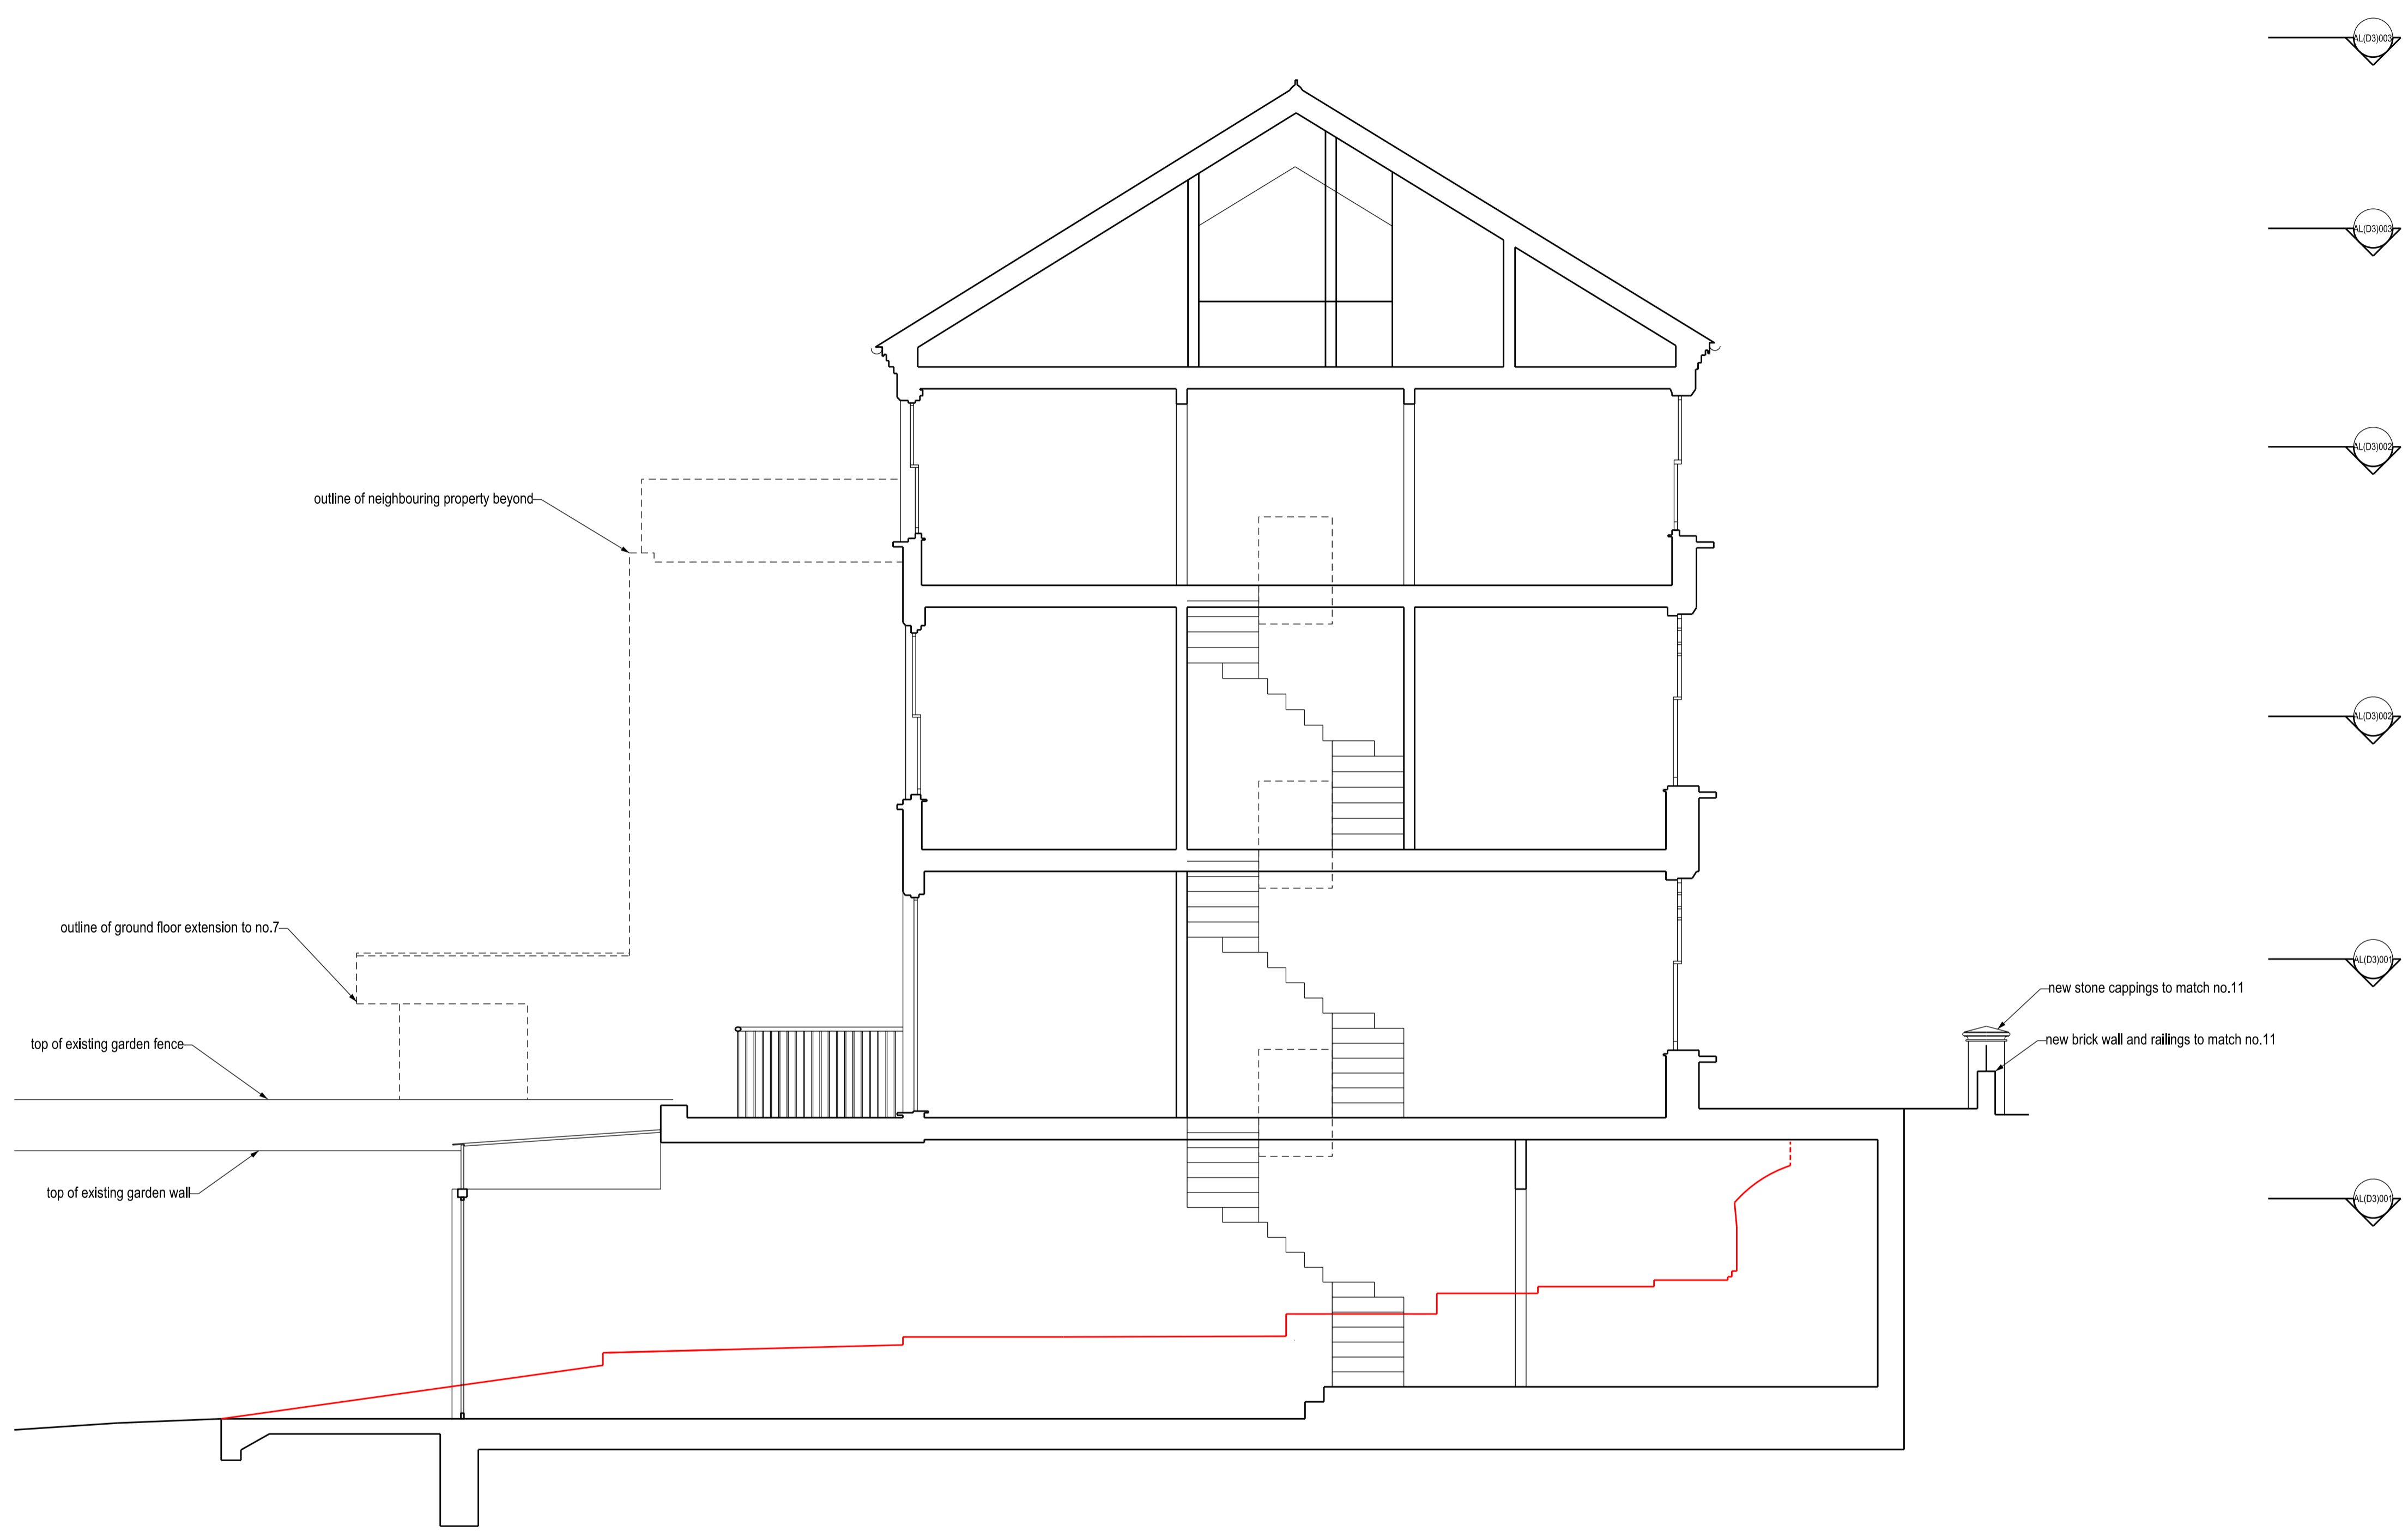

SECTION A

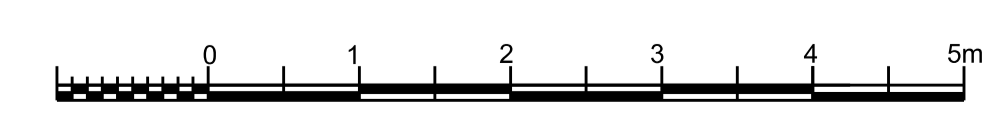

A GENERAL UPDATES 16.06.19



PLANNING

uv
 ultra violet
 DESIGNERS ARCHITECTS
 unit 7 flat iron yard
 14 ayres street
 london se1 1es
 t 020 7407 9343
 email@ultraviolet.co.uk

9 Nassington Road, London NW2
 TITLE: SECTION A - PROPOSED
 SCALE: 1:50 @ A1
 DATE: NOVEMBER 2018

AL(D3)010 **A**

All dimensions to be checked on site

 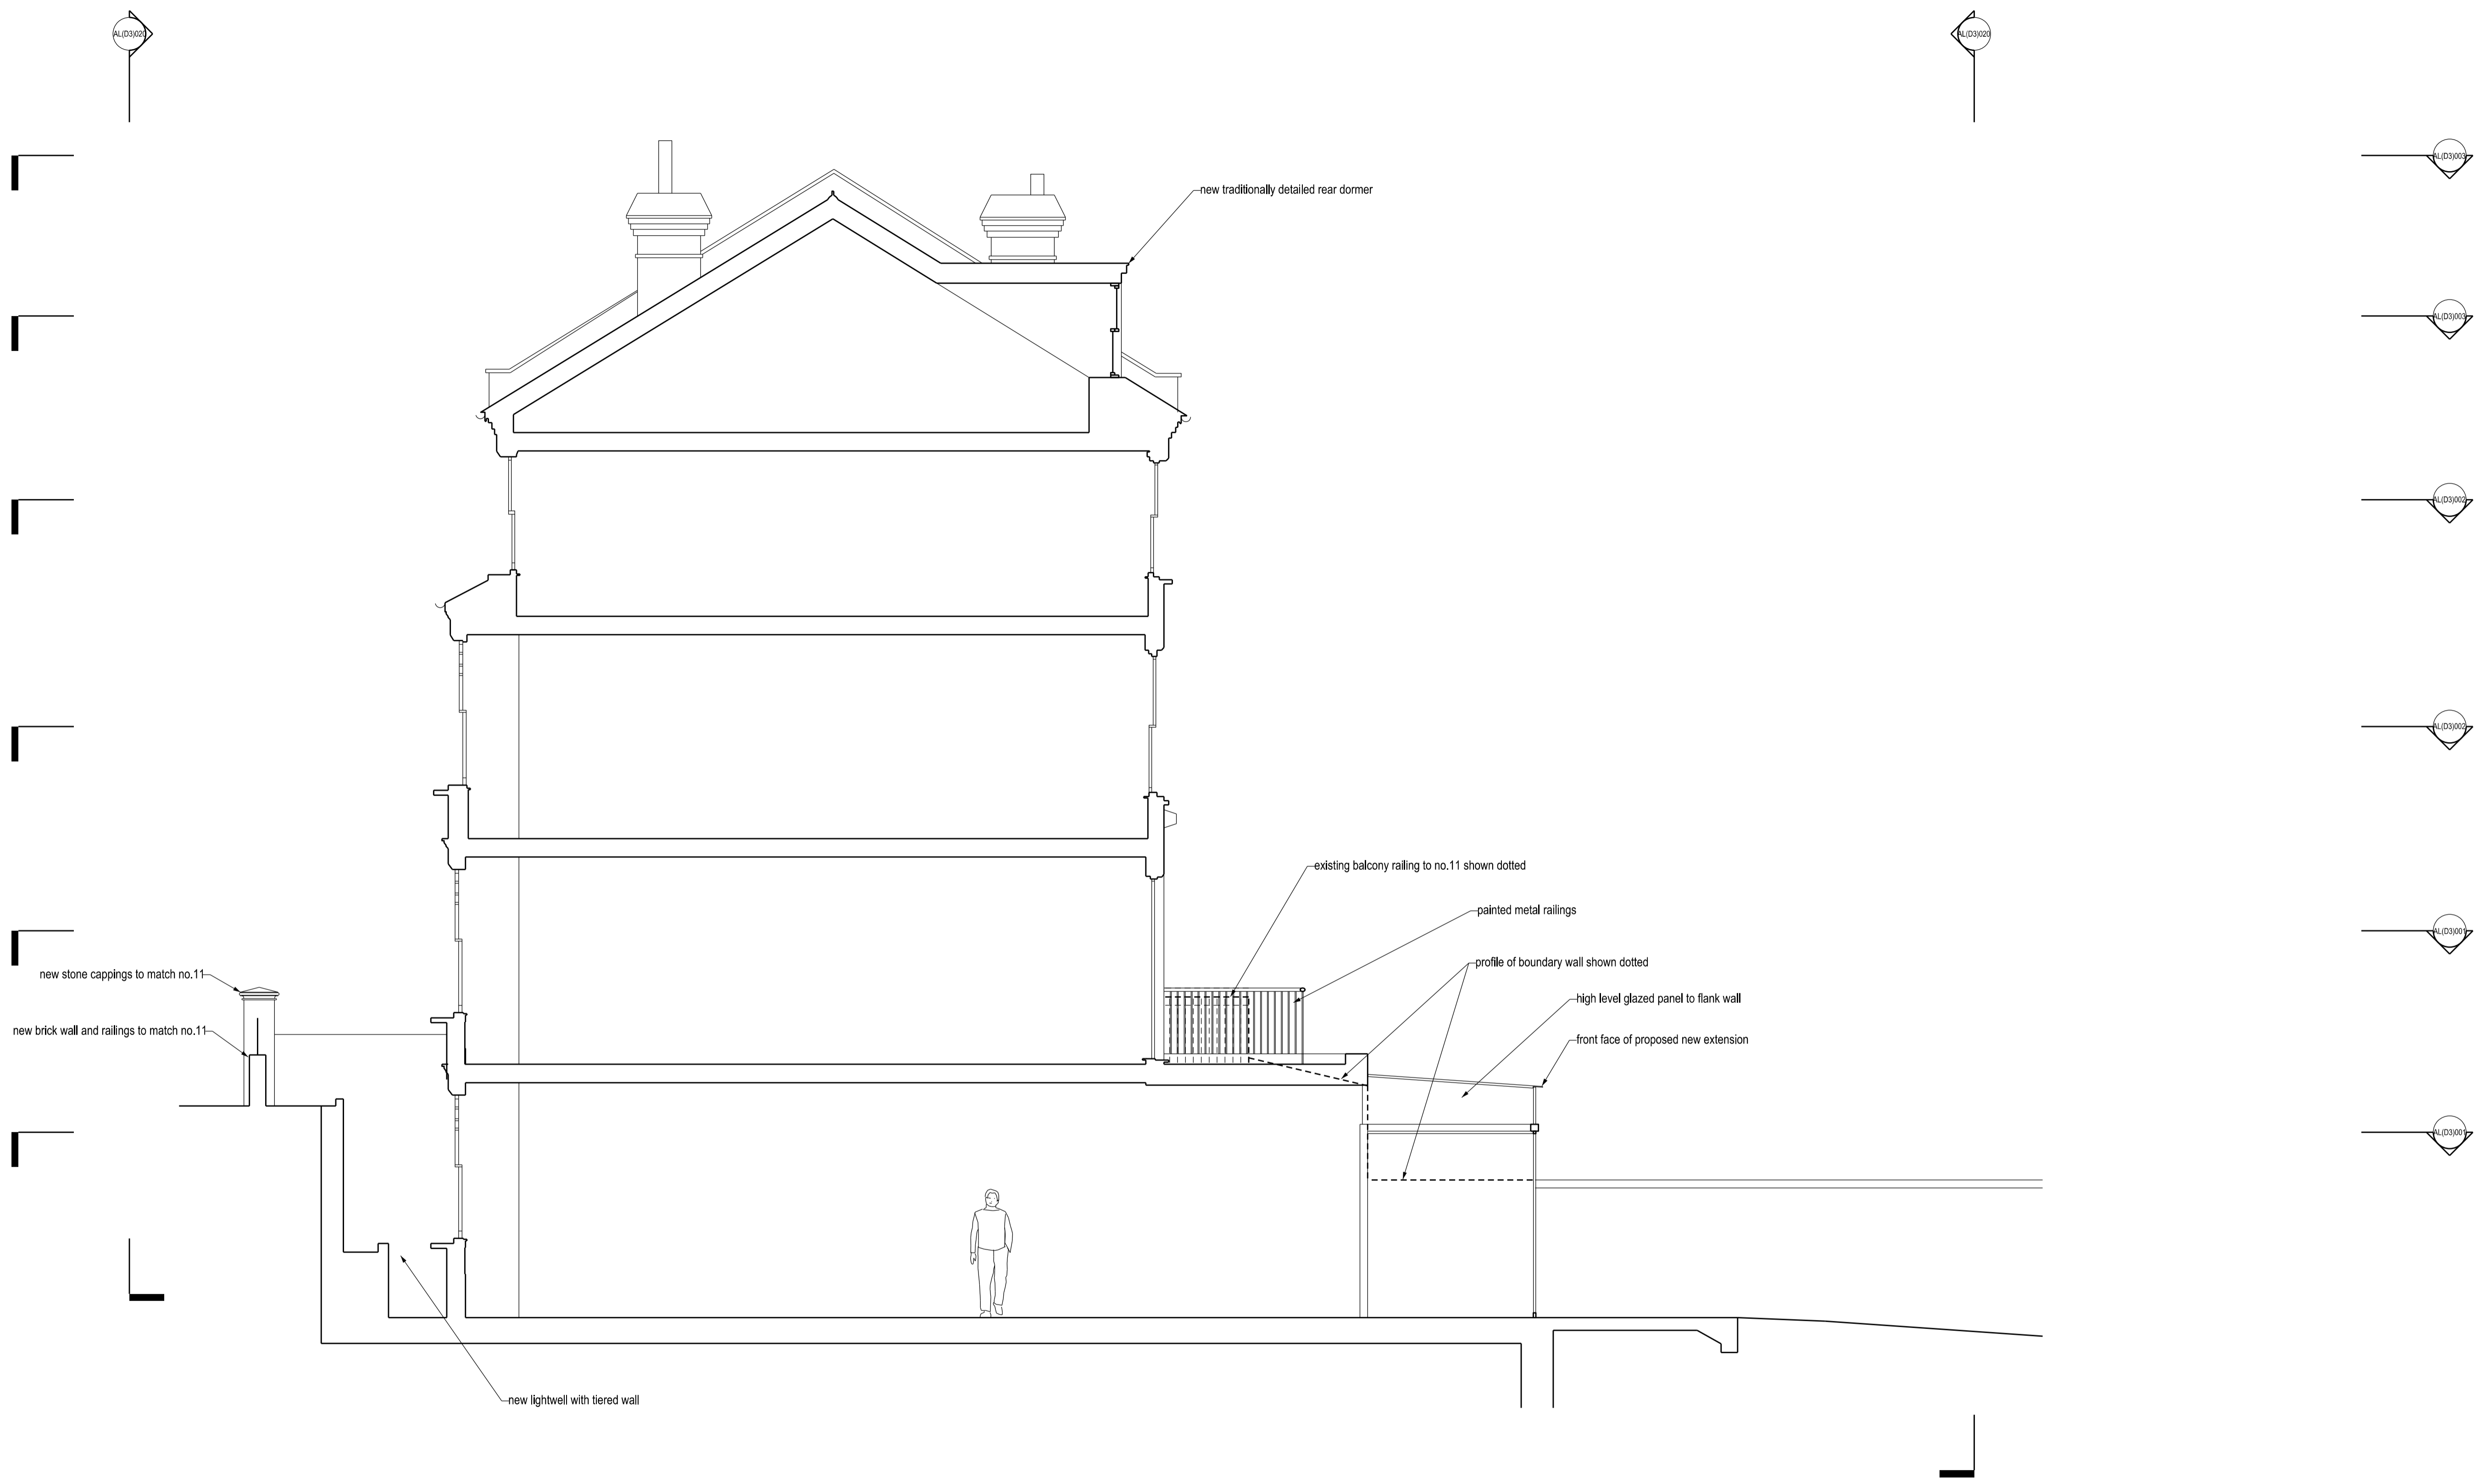


A GENERAL UPDATES 16.06.19

PLANNING


uv
 DESIGNERS ARCHITECTS
 unit 7 flat iron yard
 14 ayres street
 london se1 1es
 t 020 7407 9343
 email@ultraviolet.co.uk

9 Nassington Road, London NW2
 TITLE: SECTION C - PROPOSED
 SCALE: 1:50 @ A1
 DATE: NOVEMBER 2018

AL(D3)011 **A**

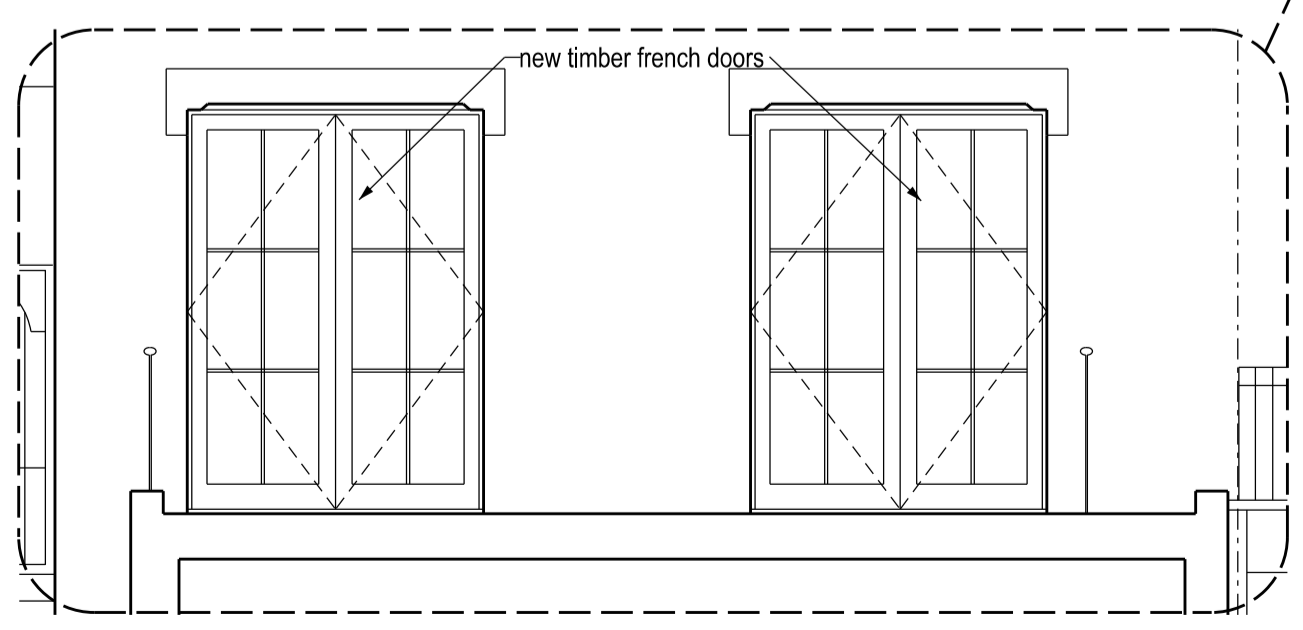

SECTION THROUGH TERRACE SHOWING ELEVATION OF NEW FRENCH DOORS

 

A GENERAL UPDATES 16.06.19


PLANNING




9 Nassington Road, London NW2
 TITLE: ELEVATIONS FRONT & REAR - PROPOSED
 SCALE: 1:50 @ A1
 DATE: NOVEMBER 2018

AL(00)020 A

All dimensions to be checked on site

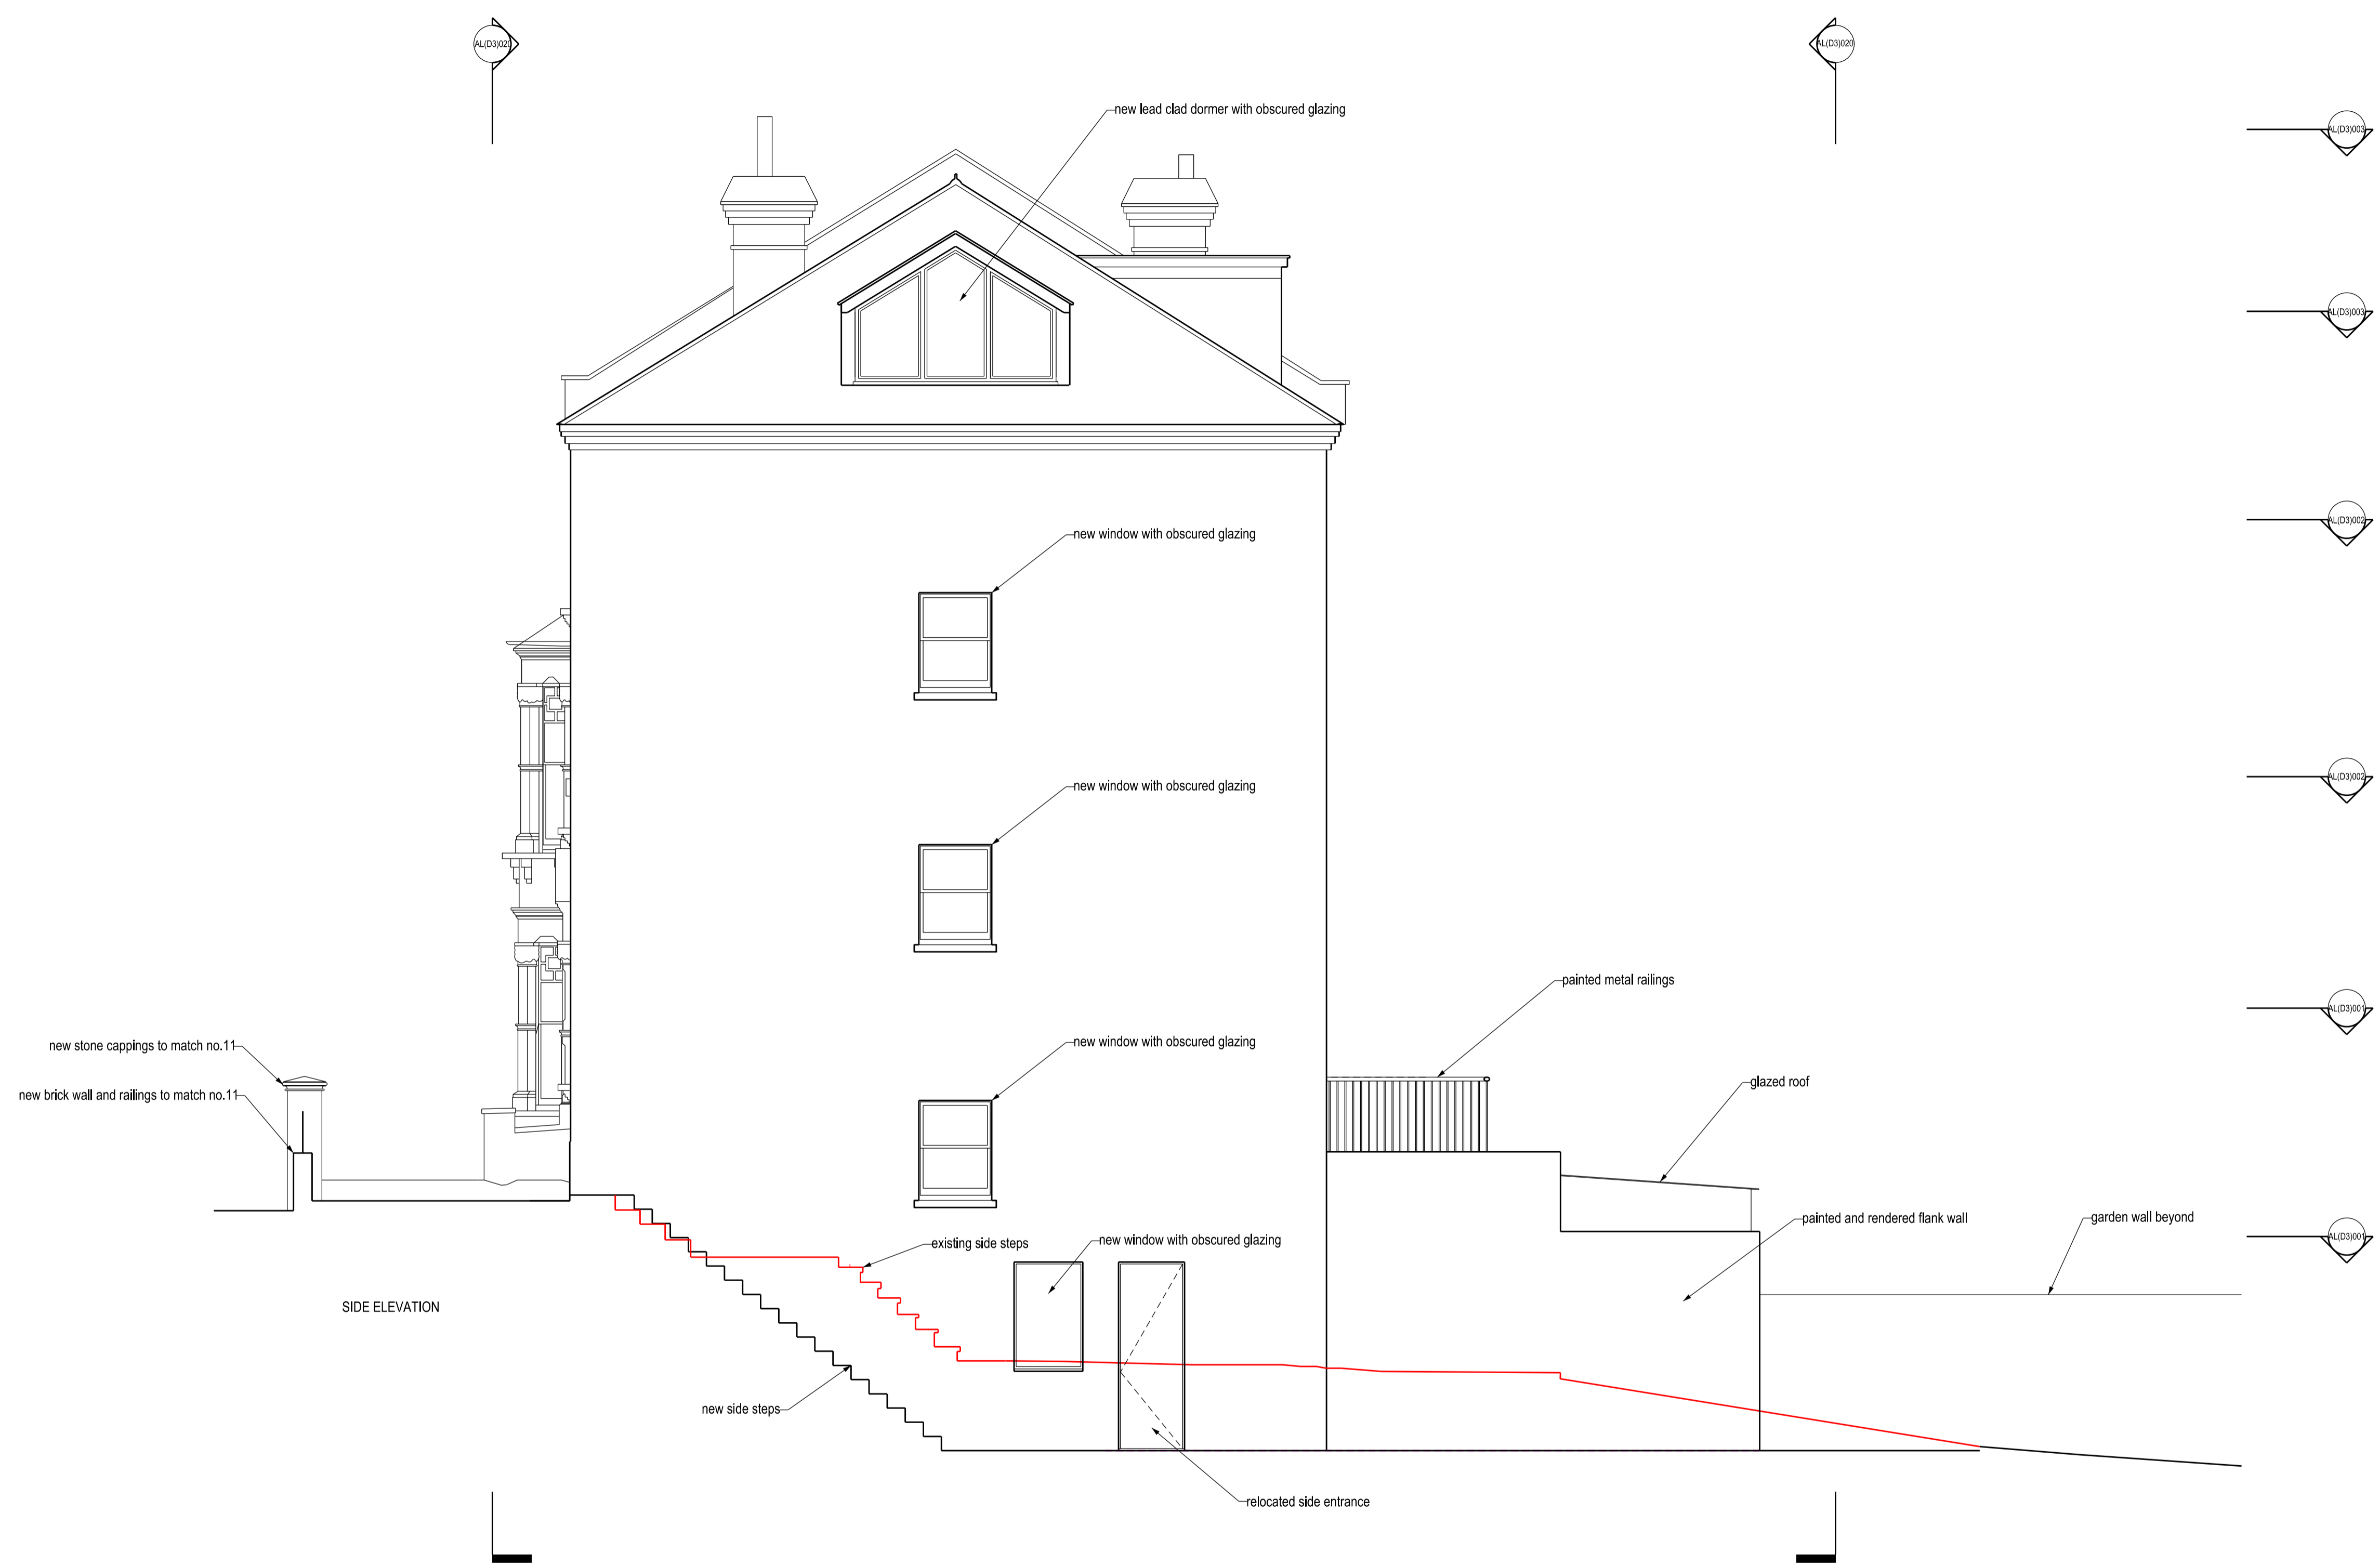

SIDE ELEVATION

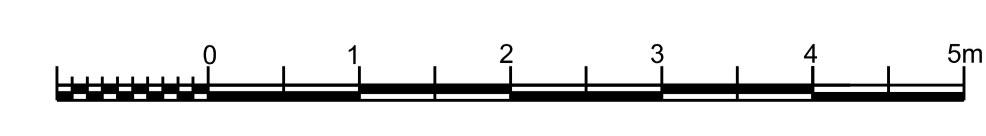

A GENERAL UPDATES 16.06.19

PLANNING

uv
ultra violet
DESIGNERS ARCHITECTS
unit 7 flat iron yard
14 ayres street
london se1 1es
t 020 7407 9343
e mail@ultraviolet.co.uk

9 Nassington Road, London NW2
TITLE: ELEVATION SIDE - PROPOSED
SCALE: 1:50 @ A1
DATE: NOVEMBER 2018

AL(D3)021 A