

For external repair works refer to elevations.


NOTES:
 © t A Greig Limited- All rights described in Chapter IV of the Copyright, Designs and Patents Act 1988 have been asserted.

This drawing is to be read in conjunction with the specification and all relevant drawings.

Contractor to check all dimensions on site.

Do not scale from this drawing.

t A Greig Limited to be advised of any variation between the drawings and site conditions.

 


Rev	Date	Description
-	02.07.2019	Planning Application - elevations
		Planning

Project Number
840

Client
TK Construction

Description
Existing Plans

Location
The Wabe, 66 Redington Road,
London, NW3 7RS

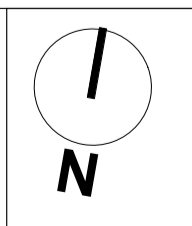


Key Plan

Drawing Title		
GROUND FLOOR PLAN - EXISTING		
Drawn AG	Checked -	Approved -
Date 18.02.19	Scale 1:100@A3	Status Planning
Drawing Number 840_(PL)03	Revision -	

Architecture + Engineering

10 Edna Street
London
SW11 3DP

020 7228 6236
office@tagreig.co.uk
tagreig.co.uk

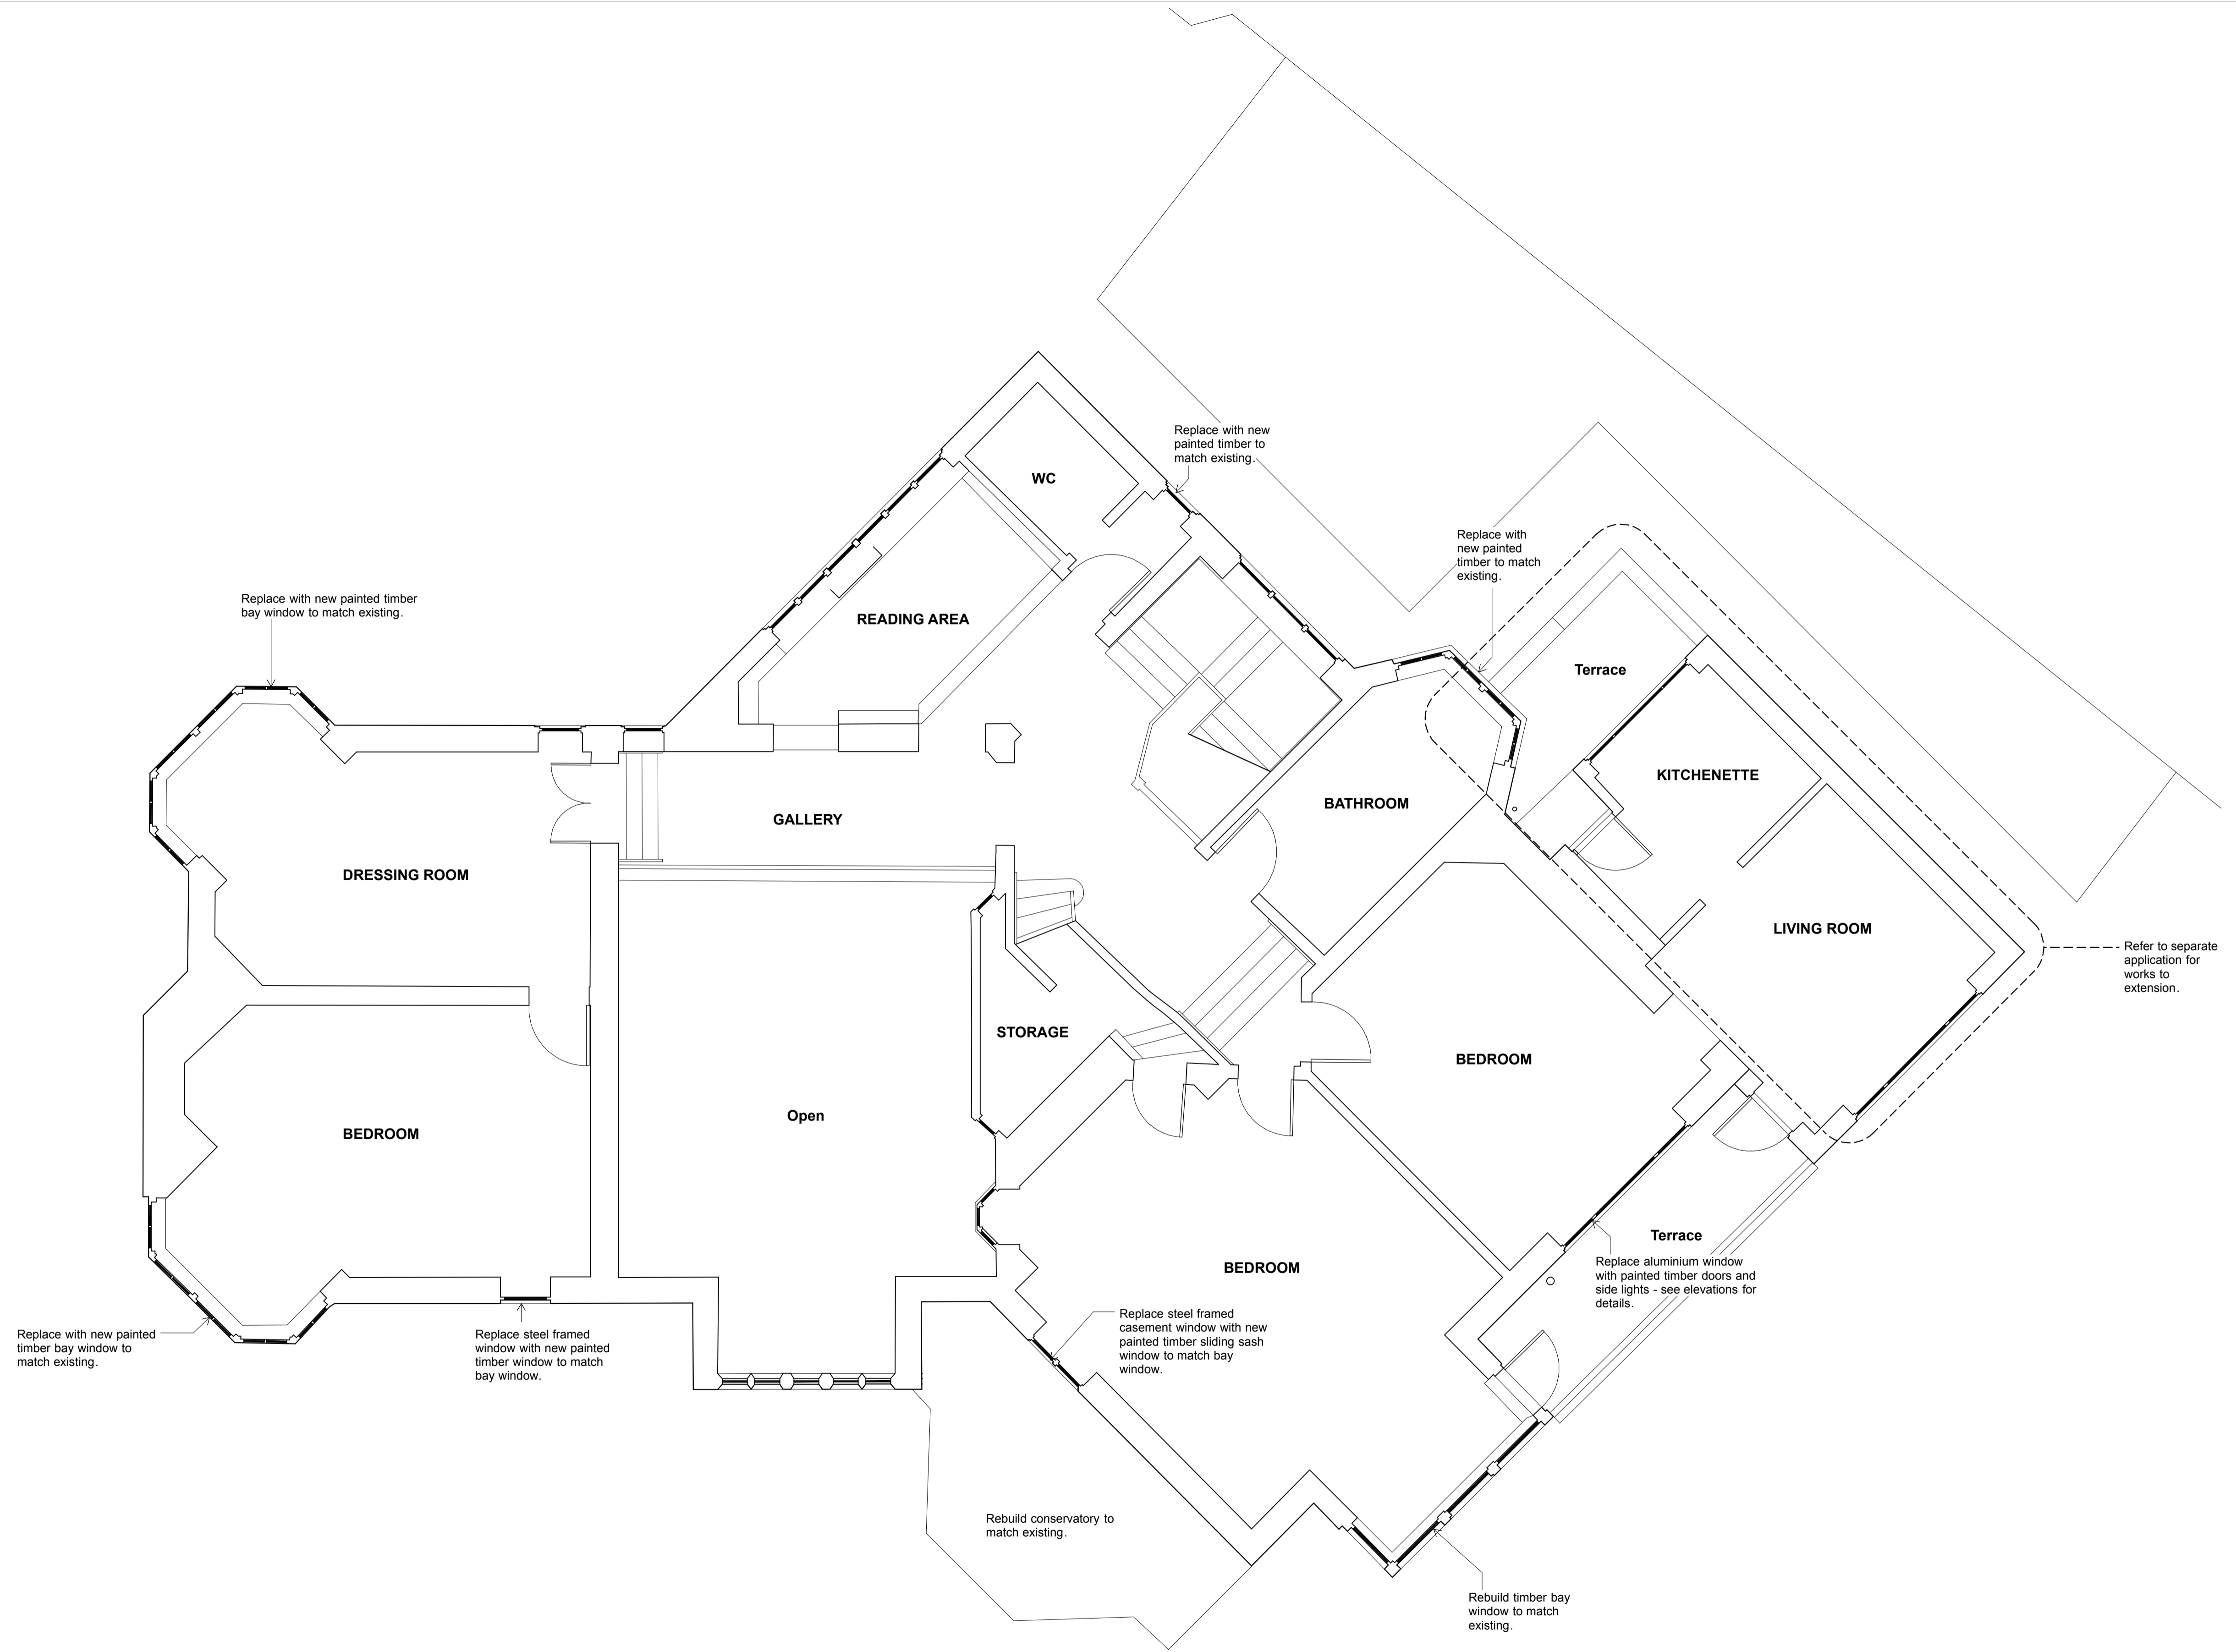

(PL)04 FIRST FLOOR PLAN - EXISTING

For external repair works refer to elevations.


NOTES:
 © t A Greig Limited- All rights described in Chapter IV of the Copyright, Designs and Patents Act 1988 have been asserted.

This drawing is to be read in conjunction with the specification and all relevant drawings.

Contractor to check all dimensions on site.

Do not scale from this drawing.

t A Greig Limited to be advised of any variation between the drawings and site conditions.

 


Rev	Date	Description
-	02.07.2019	Planning Application - elevations

Project Number
840

Client
TK Construction

Description
Existing Plans

Location
The Wabe, 66 Redington Road,
London, NW3 7RS

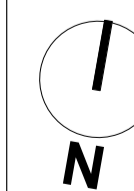

Key Plan

Drawing Title
FIRST FLOOR PLAN - EXISTING

Drawn
AG

Date
19.02.19

Drawing Number
840_(PL)04

Checked
-
Scale
1:100@A3

Approved
-
Status
Planning


Revision
-

Architecture + Engineering



10 Edna Street
London
SW11 3DP

020 7228 6236
office@tagreig.co.uk
tagreig.co.uk

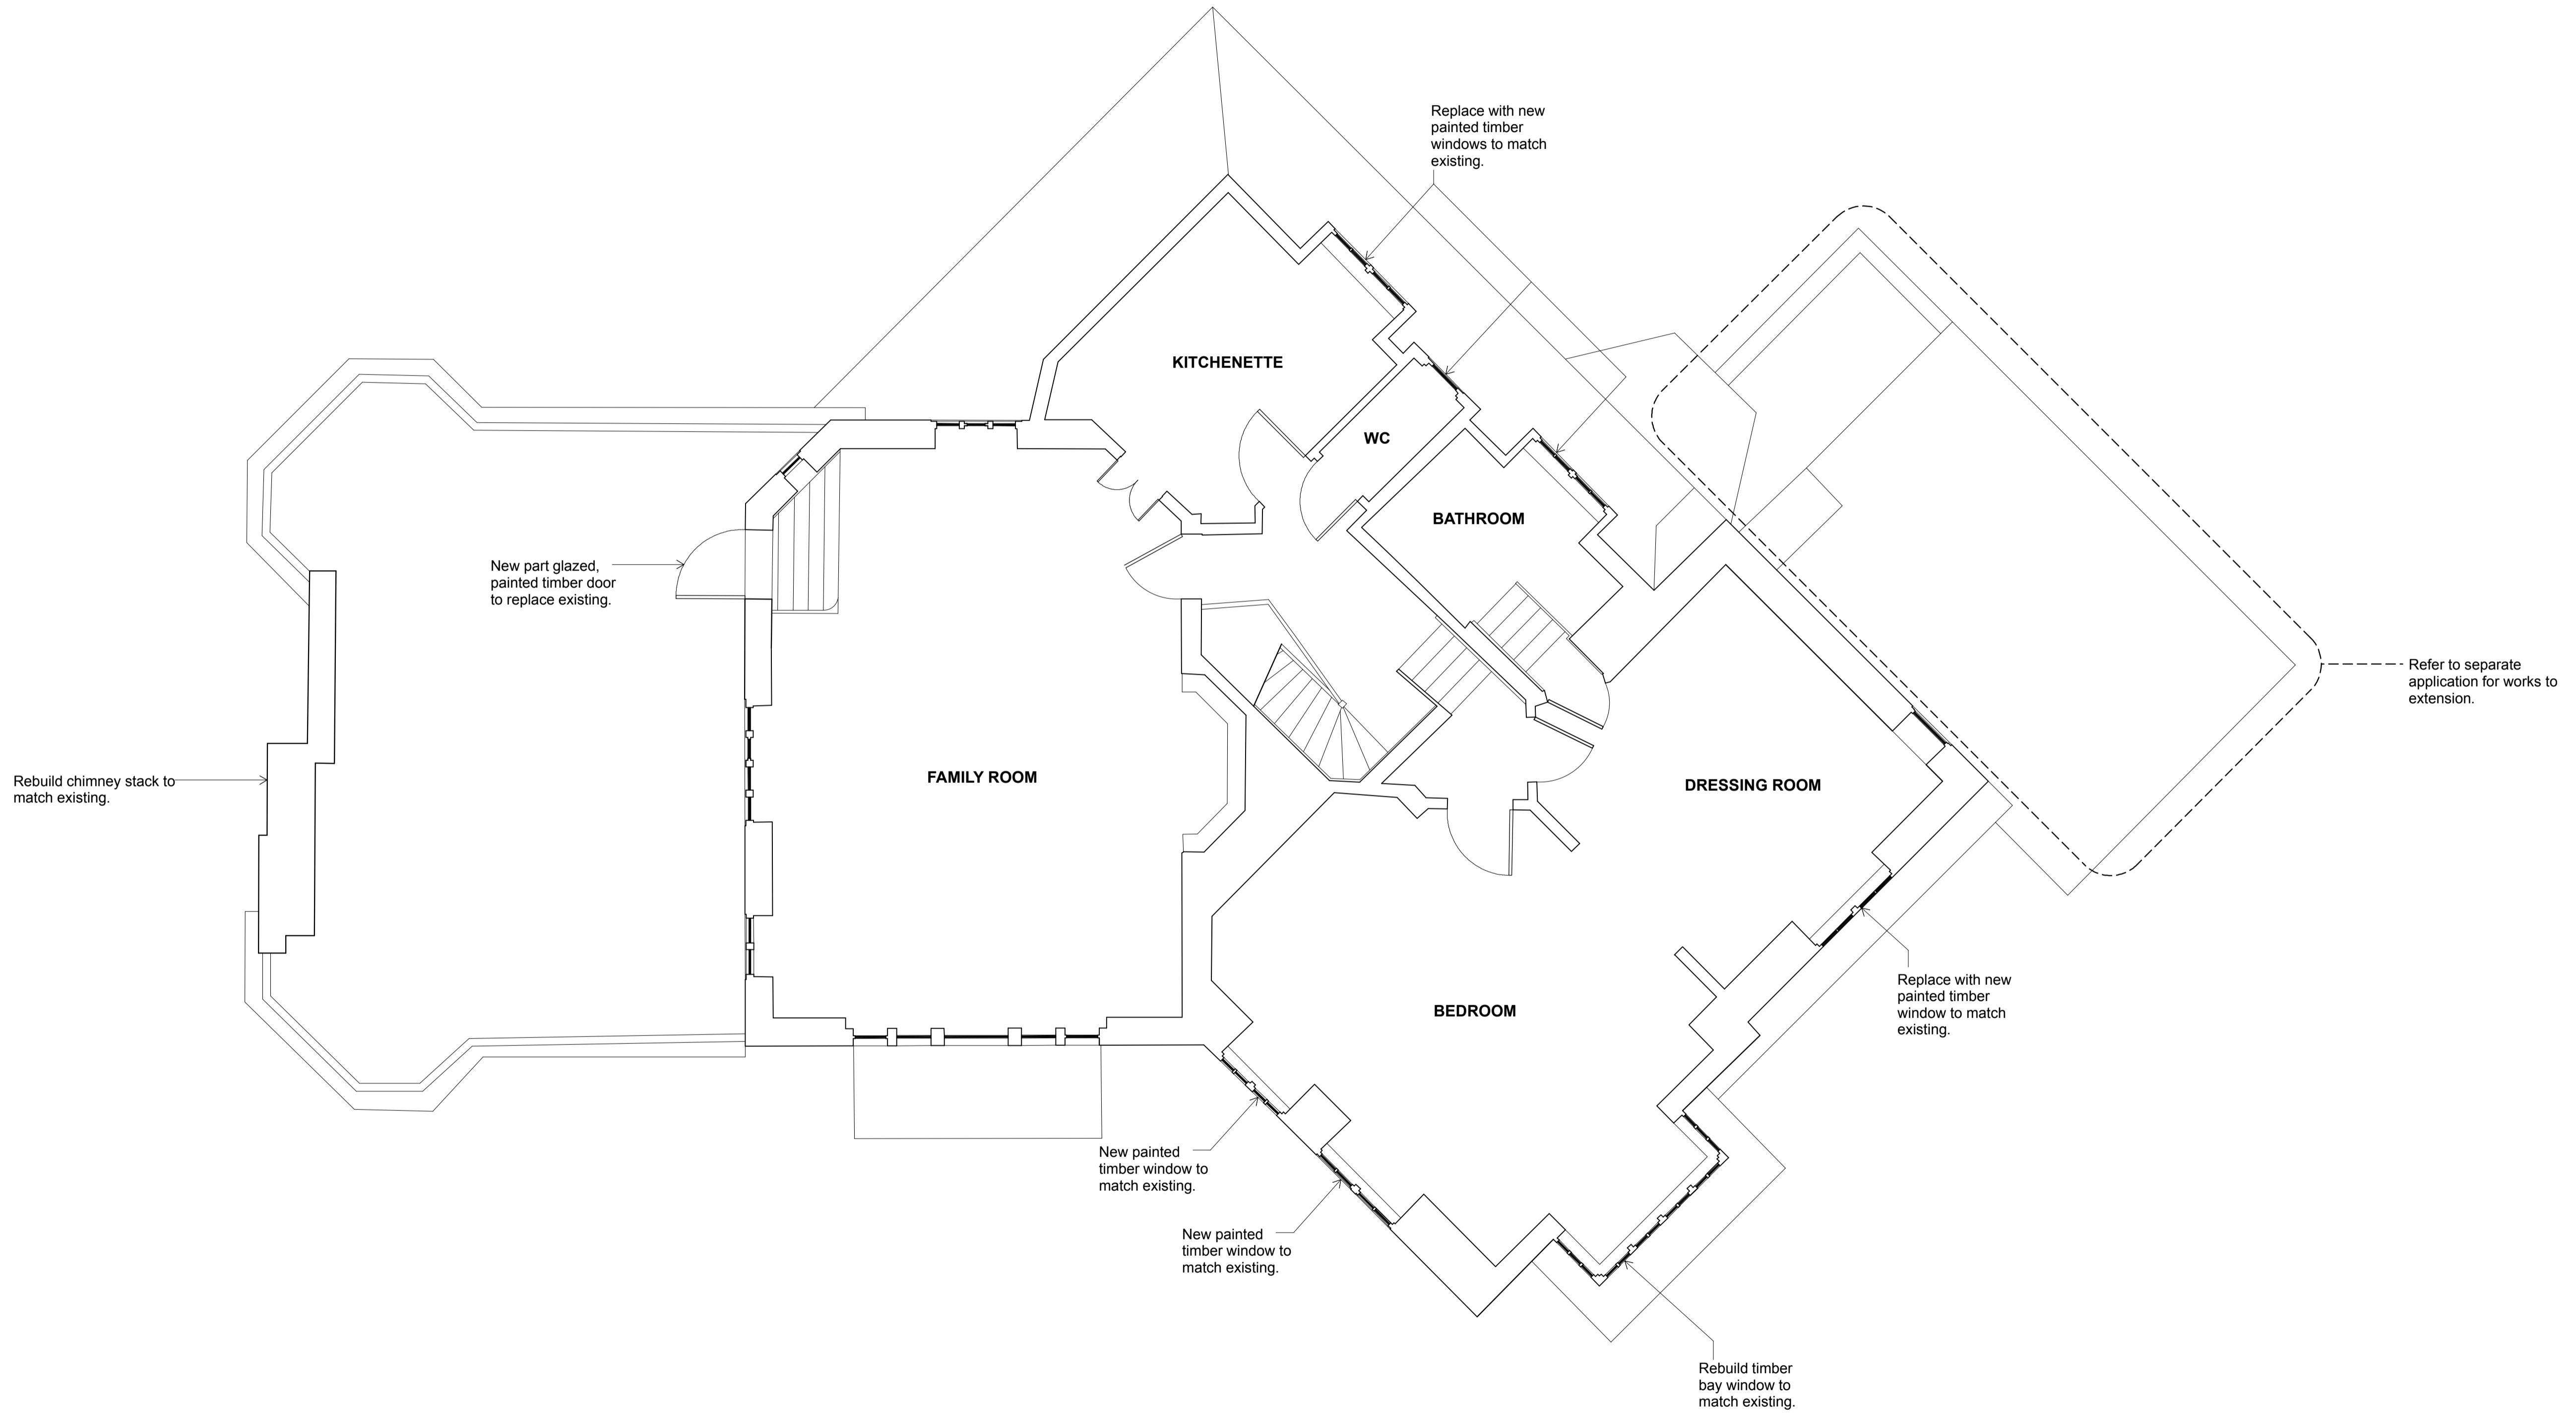

(PL)05 SECOND FLOOR PLAN - EXISTING


NOTES:
 © t A Greig Limited- All rights described in Chapter IV of the Copyright, Designs and Patents Act 1988 have been asserted.

This drawing is to be read in conjunction with the specification and all relevant drawings.

Contractor to check all dimensions on site.

Do not scale from this drawing.

t A Greig Limited to be advised of any variation between the drawings and site conditions.

 


Rev	Date	Description
-	02.07.2019	Planning Application - elevations

Project Number
840

Client
TK Construction

Description
Existing Plans

Location
The Wabe, 66 Redington Road,
London, NW3 7RS

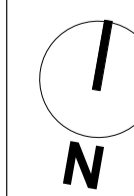

Key Plan

Drawing Title
SECOND FLOOR PLAN - EXISTING

Drawn	Checked	Approved
AG	-	-
Date	Scale	Status
19.02.19	1:100@A3	Planning

Drawing Number	Revision
840_(PL)05	-

Architecture + Engineering



10 Edna Street
London
SW11 3DP

020 7228 6236
office@tagreig.co.uk
tagreig.co.uk