



Valerio Sad Design
 28 Haddon Road
 Darnley Street
 Salford M6 1SN
 Tel: 020 1821 3200
 Fax: 020 1821 3201
 info@valeriosad.com
 www.valeriosad.com

RIBA Chartered Architects
 London WC2B 5SR
 Cafe Rouge
 77 Kingsway
 Valerio Sad Project


Client: CDG

Drawing Title: Proposed External Seating Area
 Scale: 1:100EA3
 Date: 13/05/2015
 Drawing number: CR/Kingsway/2015


1/1



PROPOSED EXTERNAL SEATING AREA
 SCALE 1:100

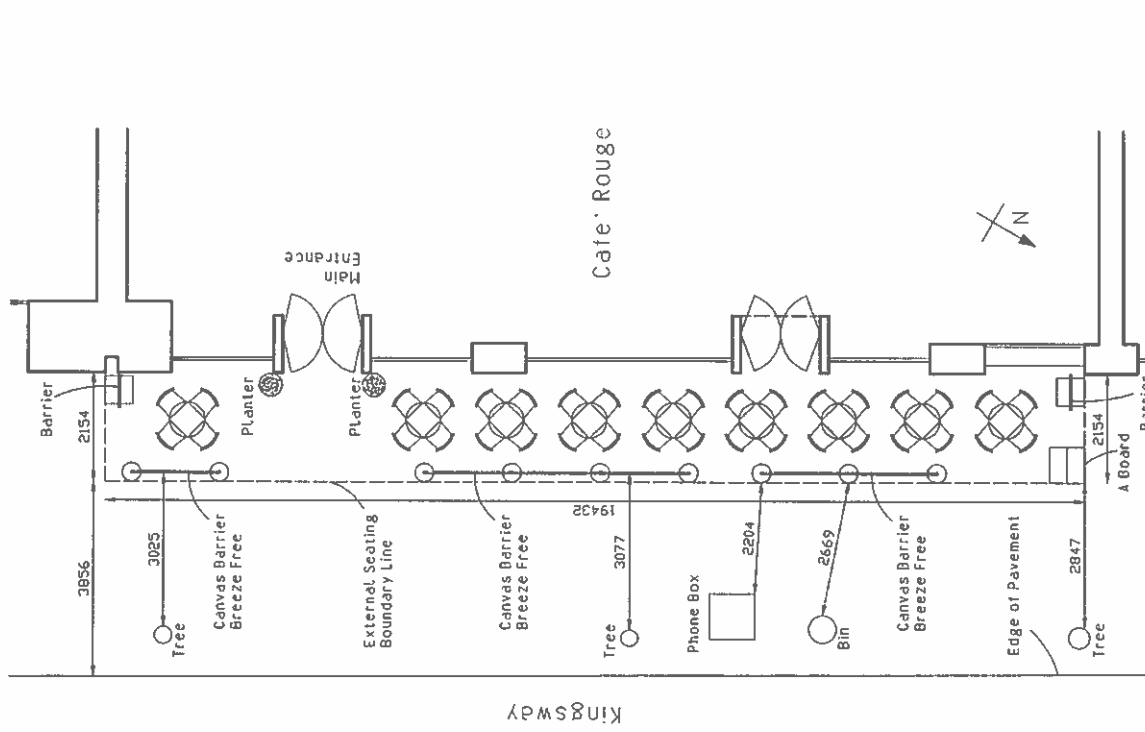

EXTERNAL SEATING AREA SCHEDULE
 Tables 700mm Dia. = 9
 Chairs = 36

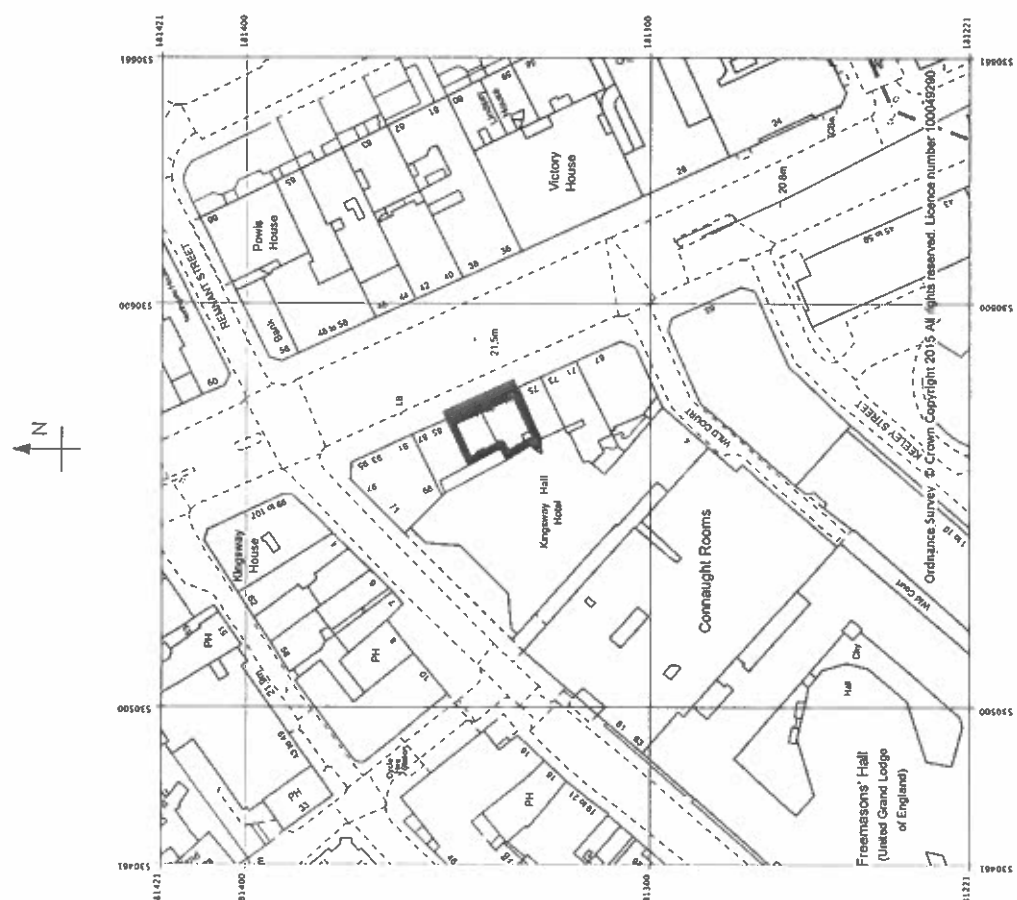

SITE PLAN
 SCALE 1:1250