





No scaled dimensions to be taken from this drawings. All dimensions to be site checked.

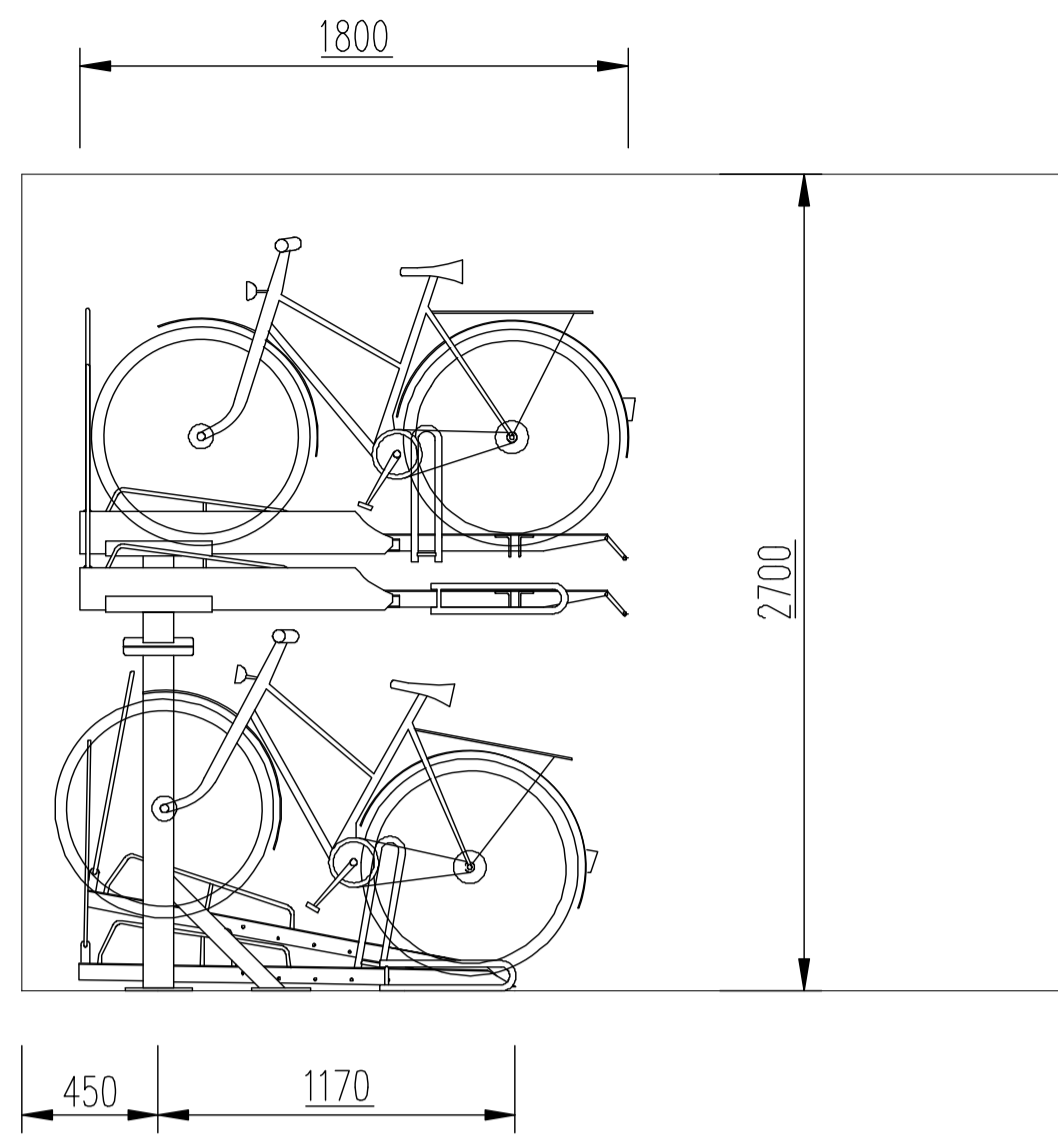


Flank Elevation / Section

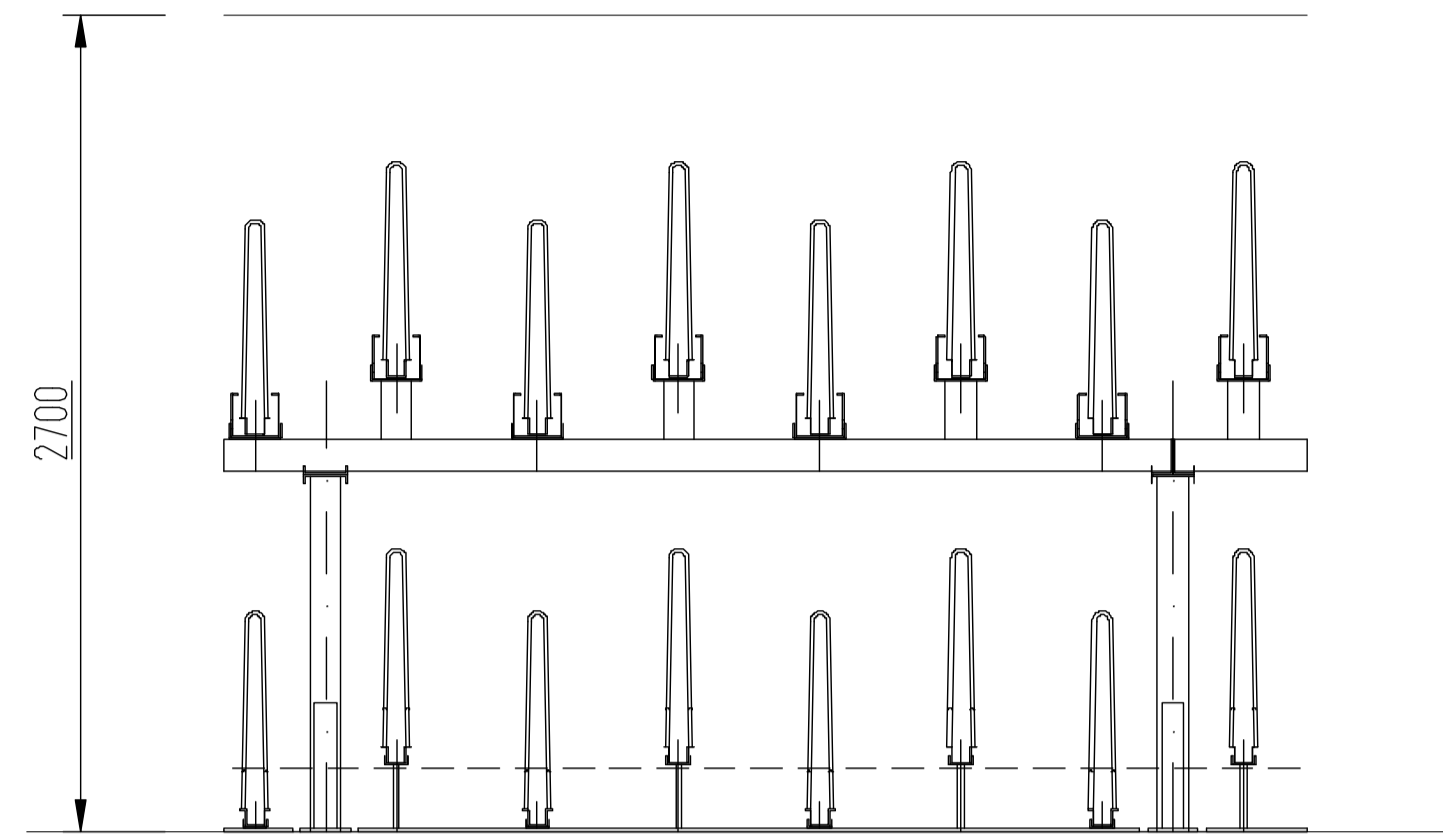


Front Elevation

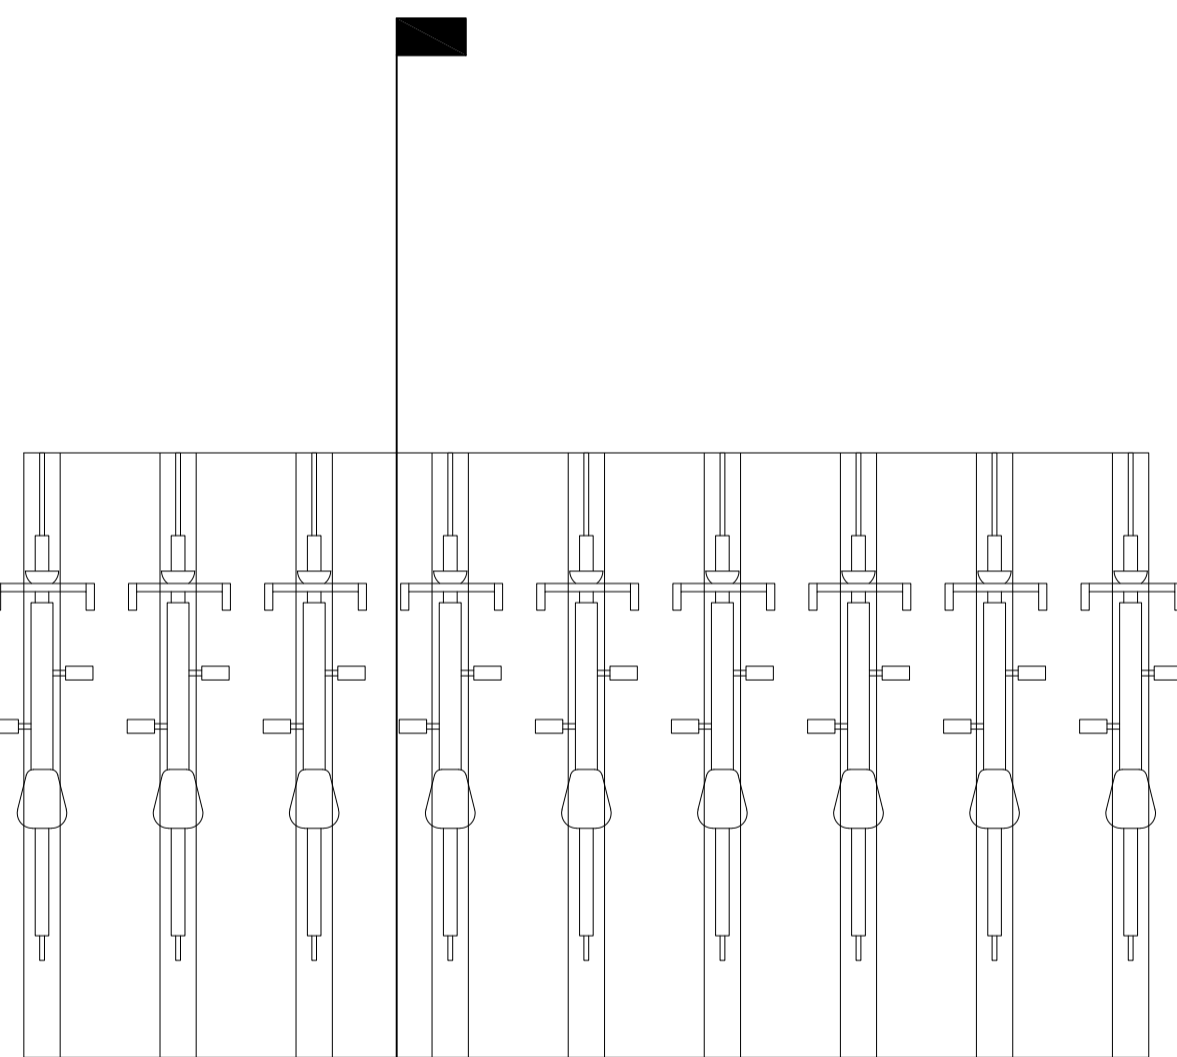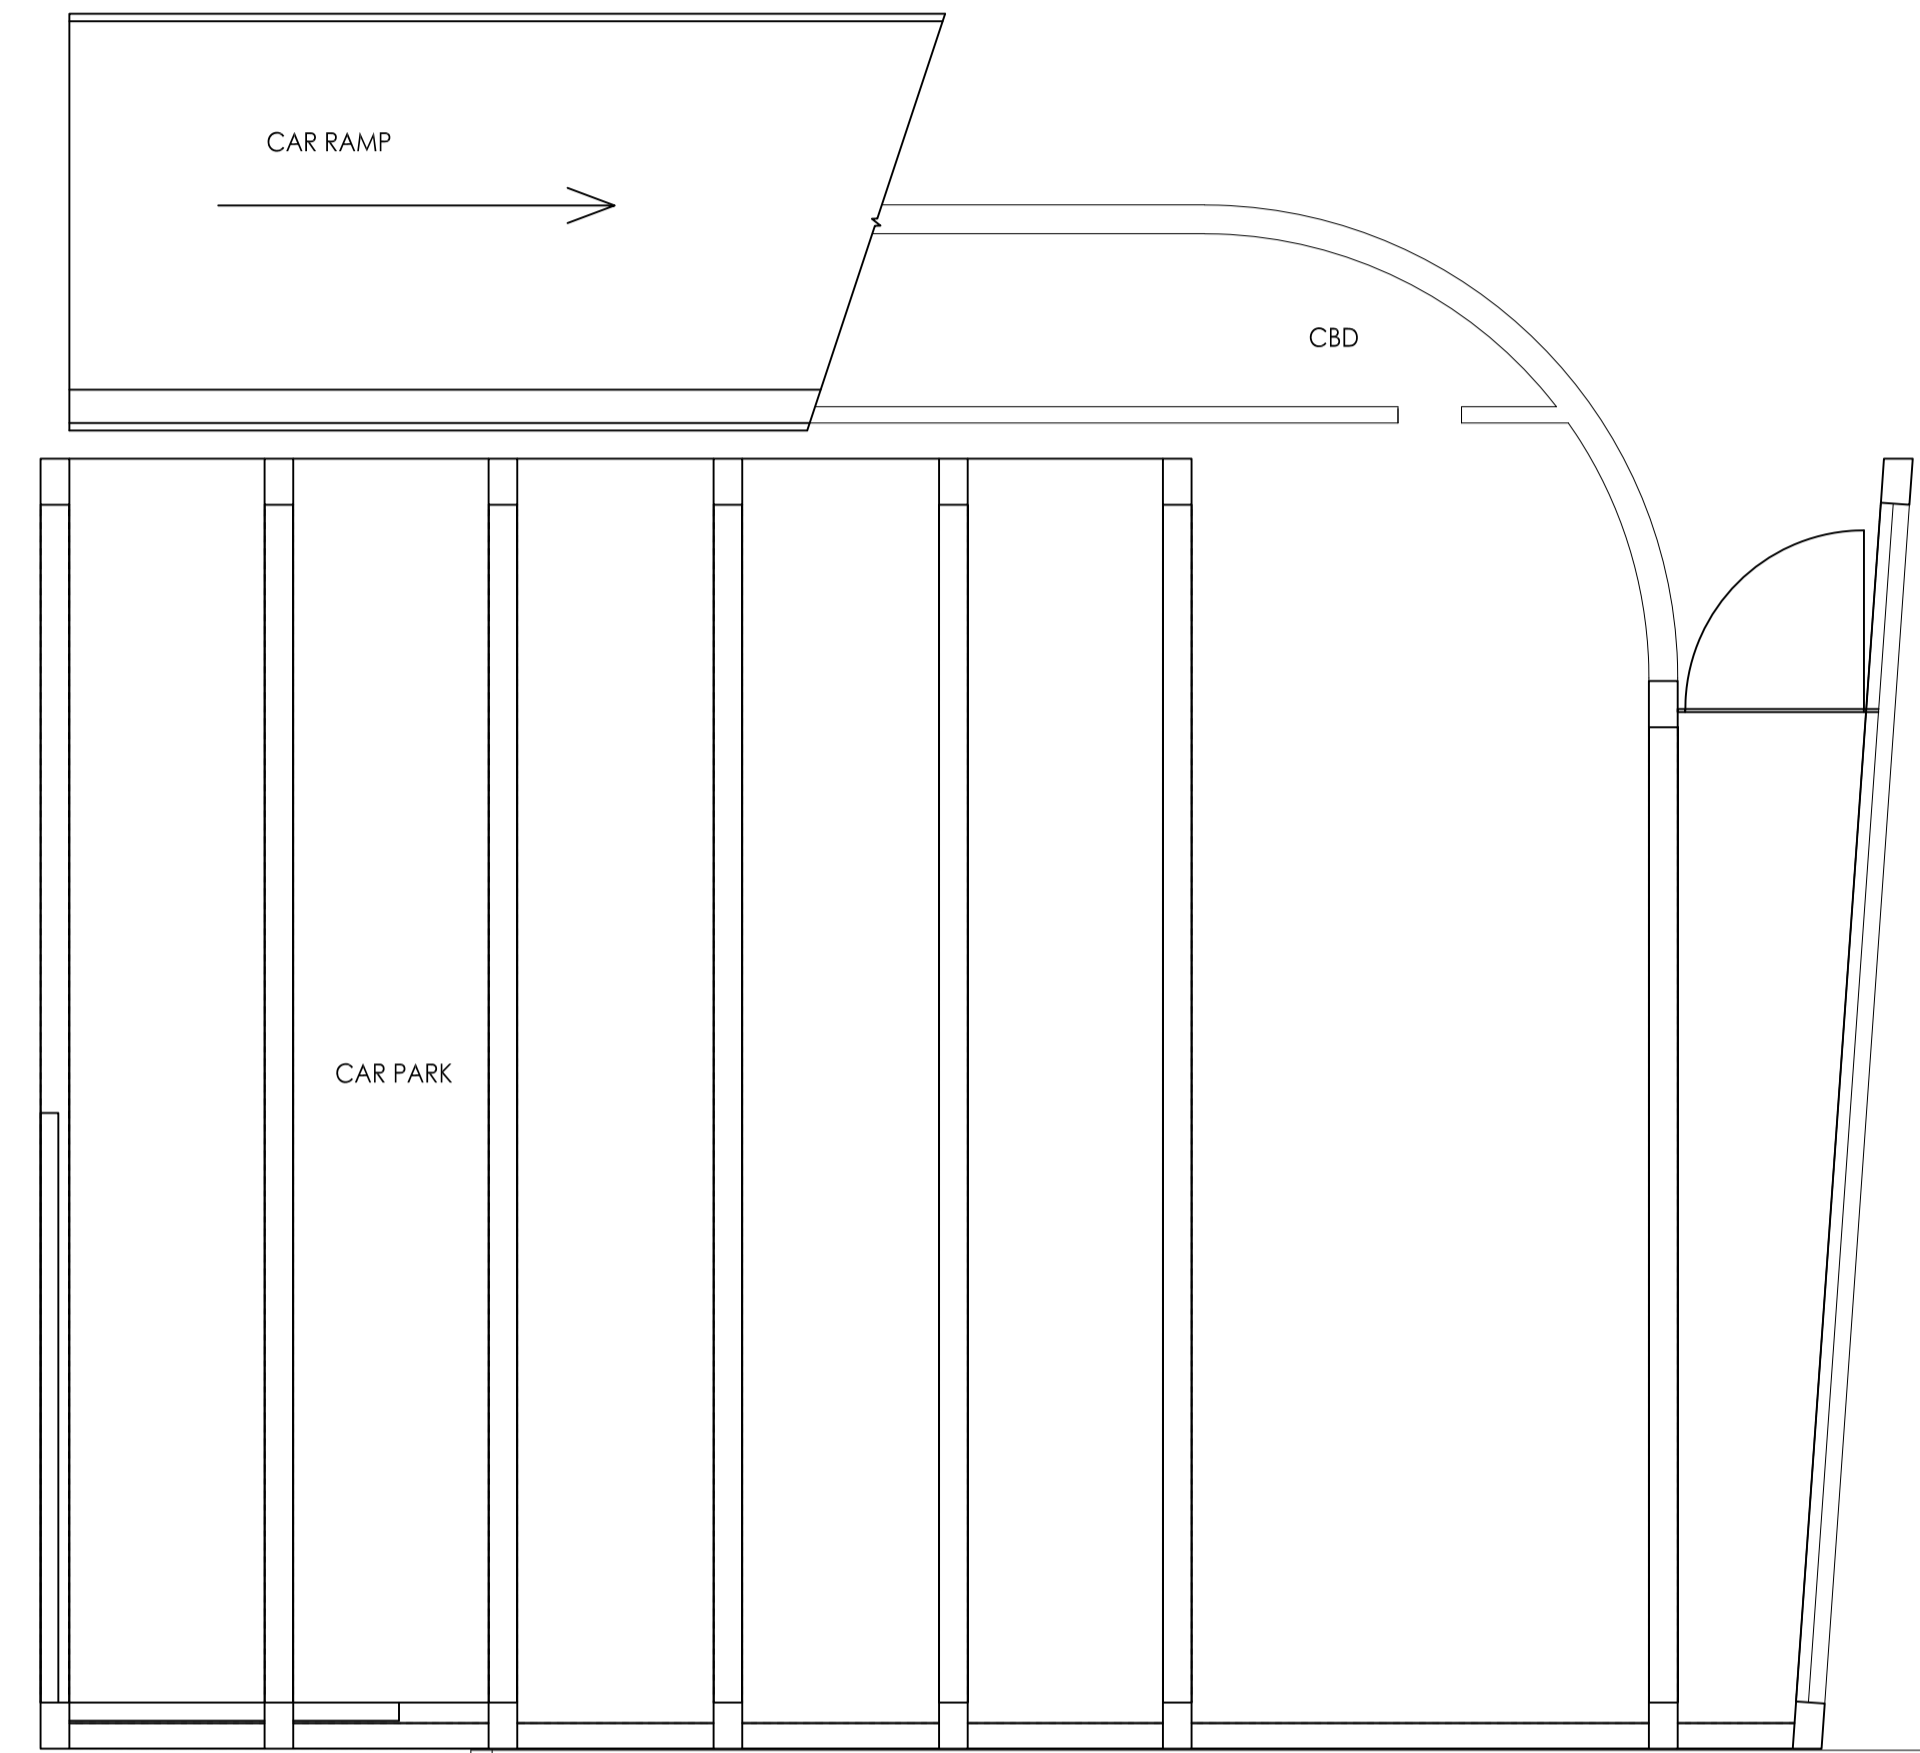

Typical Plan

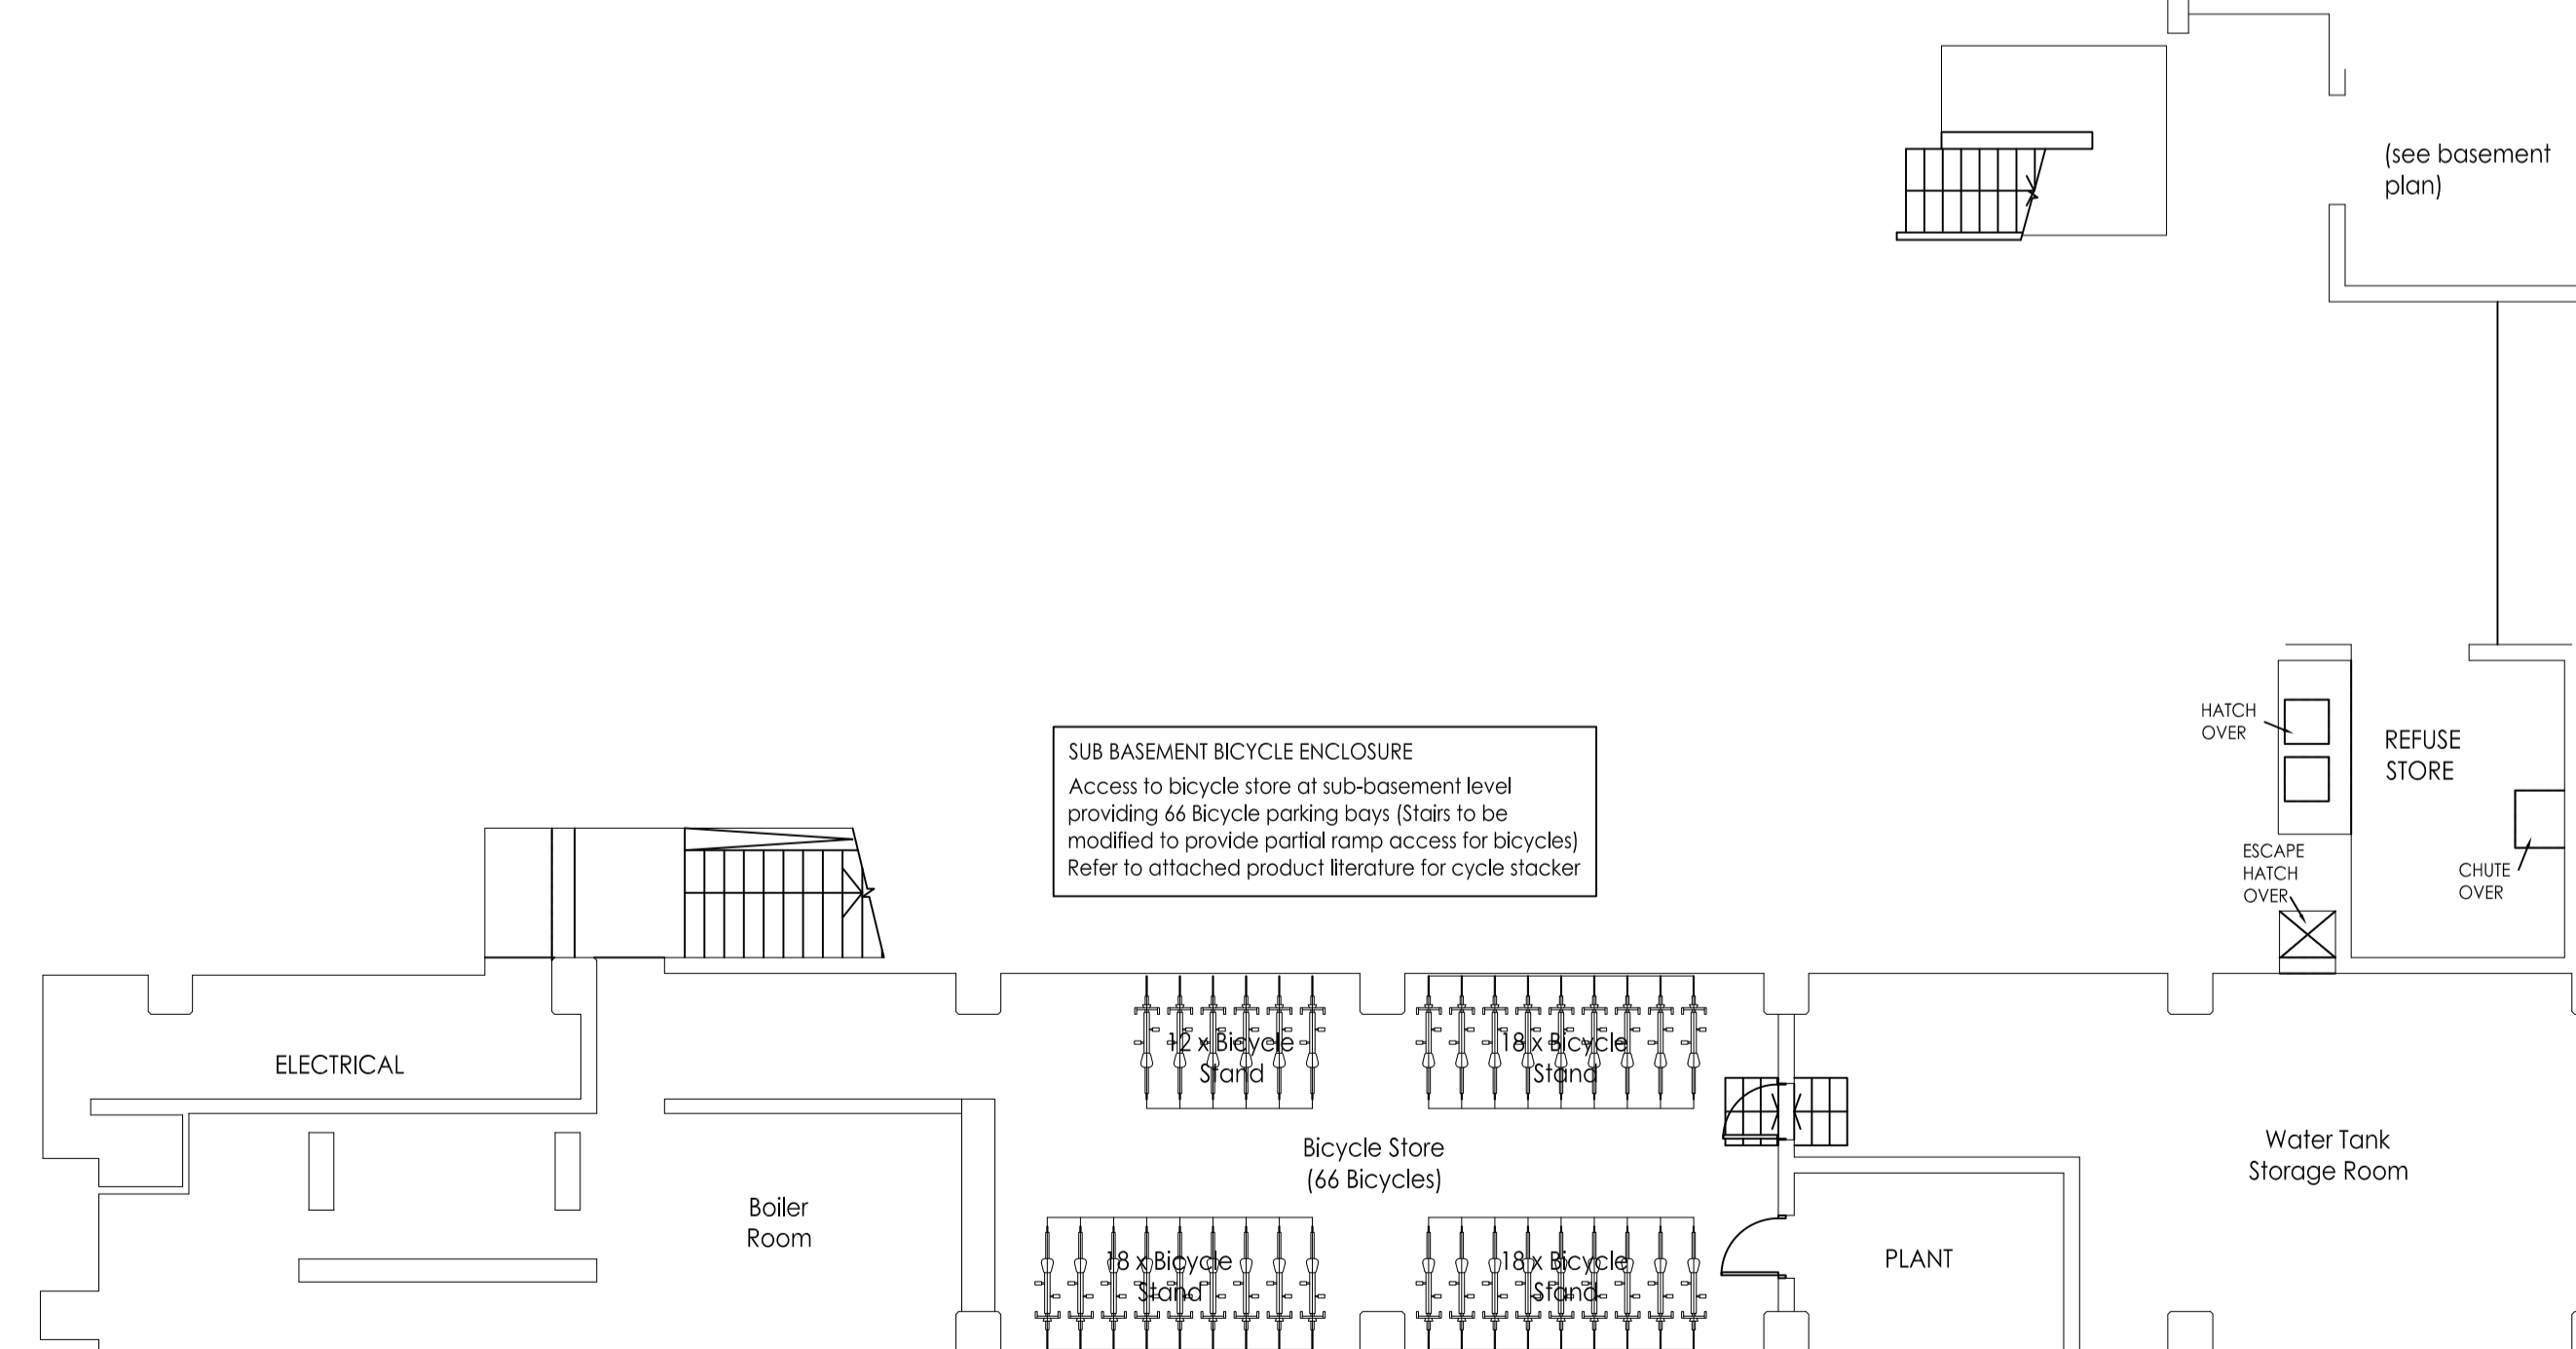

Sub-Basement Plan as Proposed

 

CGA architects
 221 East Barnet Road,
 Barnet, Herts EN4 8QS
 Tel: 020 8449 5100
 Fax: 020 8449 5170

Client: Polyteck

Site: Centre Heights
 137 Finchley Rd
 London
 NW3 6JG

Scale: 1:100 @ A1
 Date: Mar. 2017

Title: Sub-Basement
 Bicycle Enclosure

Drw. No. 982/29
 Rev. #