


General Notes:  
 - Not for Construction.  
 - Drawings are indicative and for information only.  
 - All dimensions to be checked on site prior to construction or fabrication.  
 - Do not scale from this drawing. Any discrepancies should be reported to the architect.  
 - Where structural elements are shown this is for illustrative purposes only. All structural design to be carried out by suitable qualified structural engineer.  
 - All work must comply with relevant British Standard and Building Regulations requirements.  
 - All drawings are to be read in conjunction with specifications and drawings of all other consultants.  
 This Drawing is Copyright

KEY:


REVISION:	DATE:
O	01. 02. 2019
A	17. 04. 2019
B	19. 04. 2019
C	07. 05. 2019
D	10. 06. 2019
E	21. 06. 2019
F	25. 06. 2019

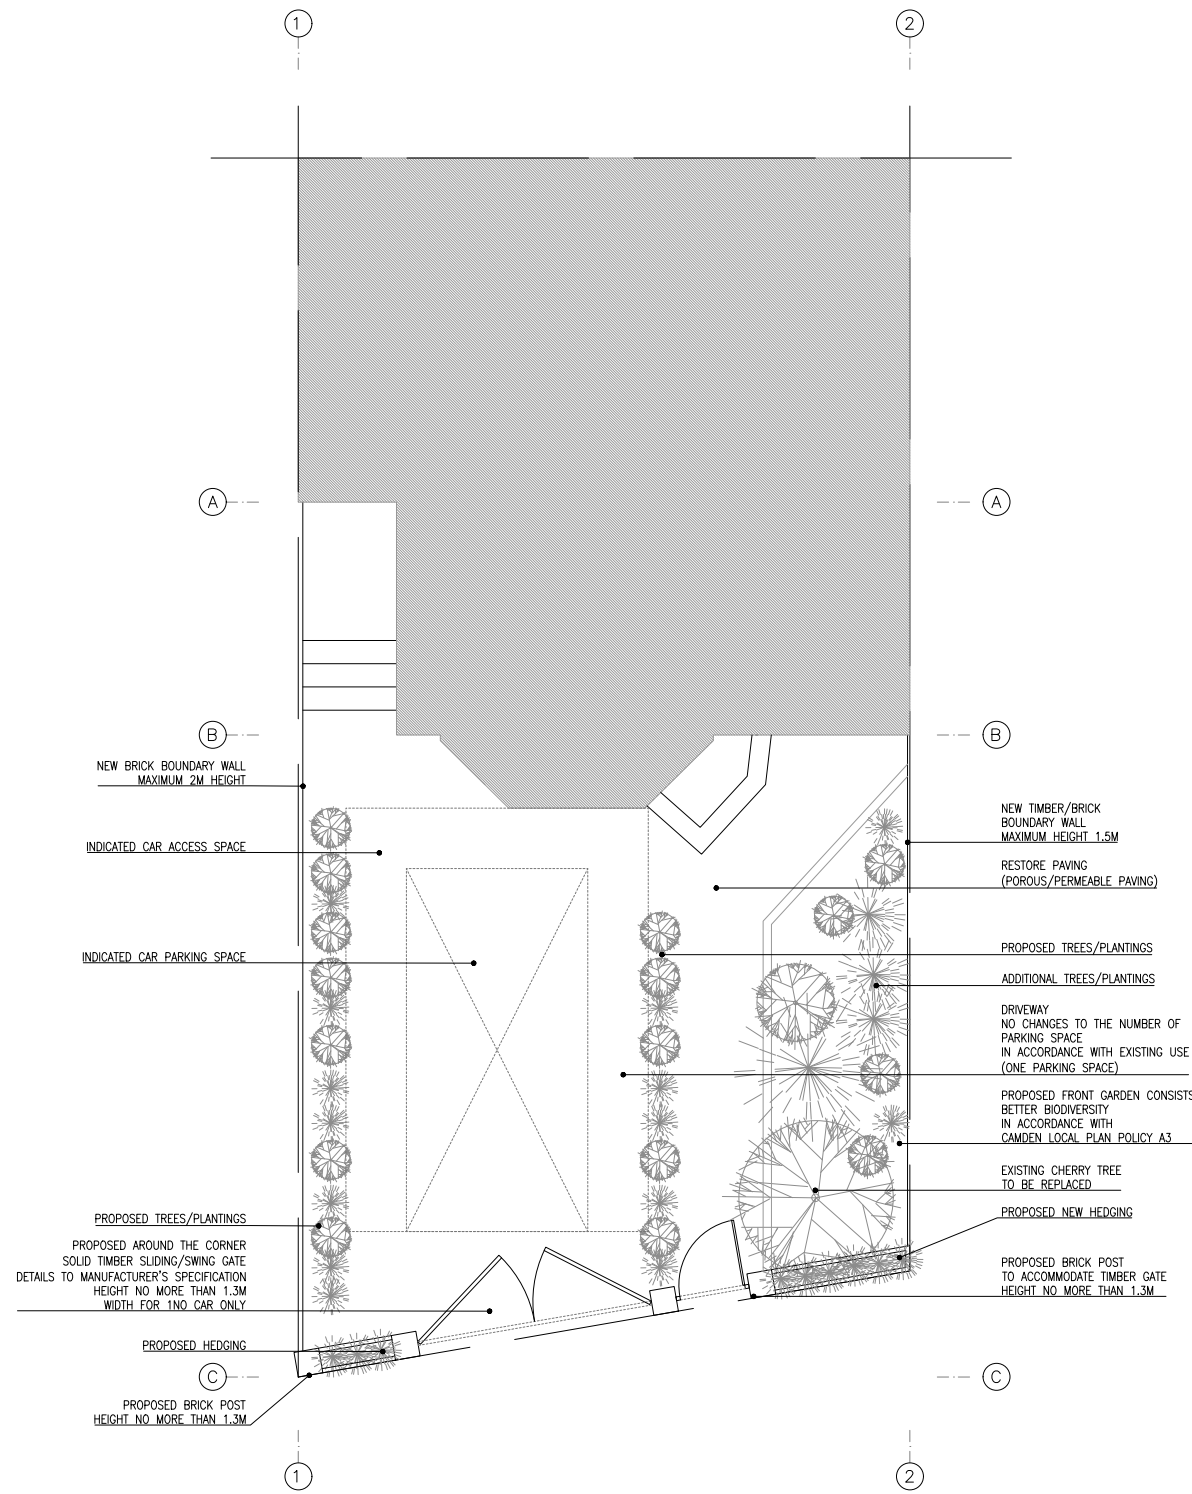

PROPOSED FRONT GARDEN PLAN



PROPOSED FRONT ELEVATION

 

STATUS:	SCALE:
<b>PLANNING</b>	<b>1:100/ A3 PRINT</b>
DATE:	DRAWN:
<b>03.07.2019</b>	<b>MA</b>



AKITAKOMARARCHITECTS

TEL:  
**07481224702**

E-MAIL:  
**info.akarchitects@gmail.com**

WEB:  
**www.akitakomararchitects.com**

CLIENT:  
**SHAUN BRICK**