



NOTES:
 ALL DIMENSIONS TO BE CHECKED ON SITE AND ANY INCONSISTENCIES MUST BE REPORTED BACK TO KS DESIGN.
 ALL STRUCTURAL INFORMATION TO BE TAKEN FROM STRUCTURAL ENGINEER'S DRAWINGS.
 THIS DRAWING IS PROTECTED UNDER COPYRIGHT AND SHALL NOT BE COPIED OR REPRODUCED IN PART OR WHOLE WITHOUT PRIOR EXPRESSED PERMISSION FROM KS DESIGN.

Planning

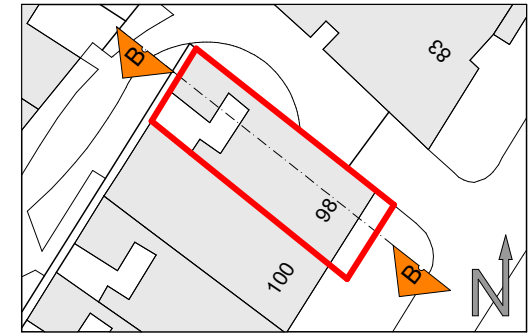

Site Plan
 Scale 1:500 @ A3

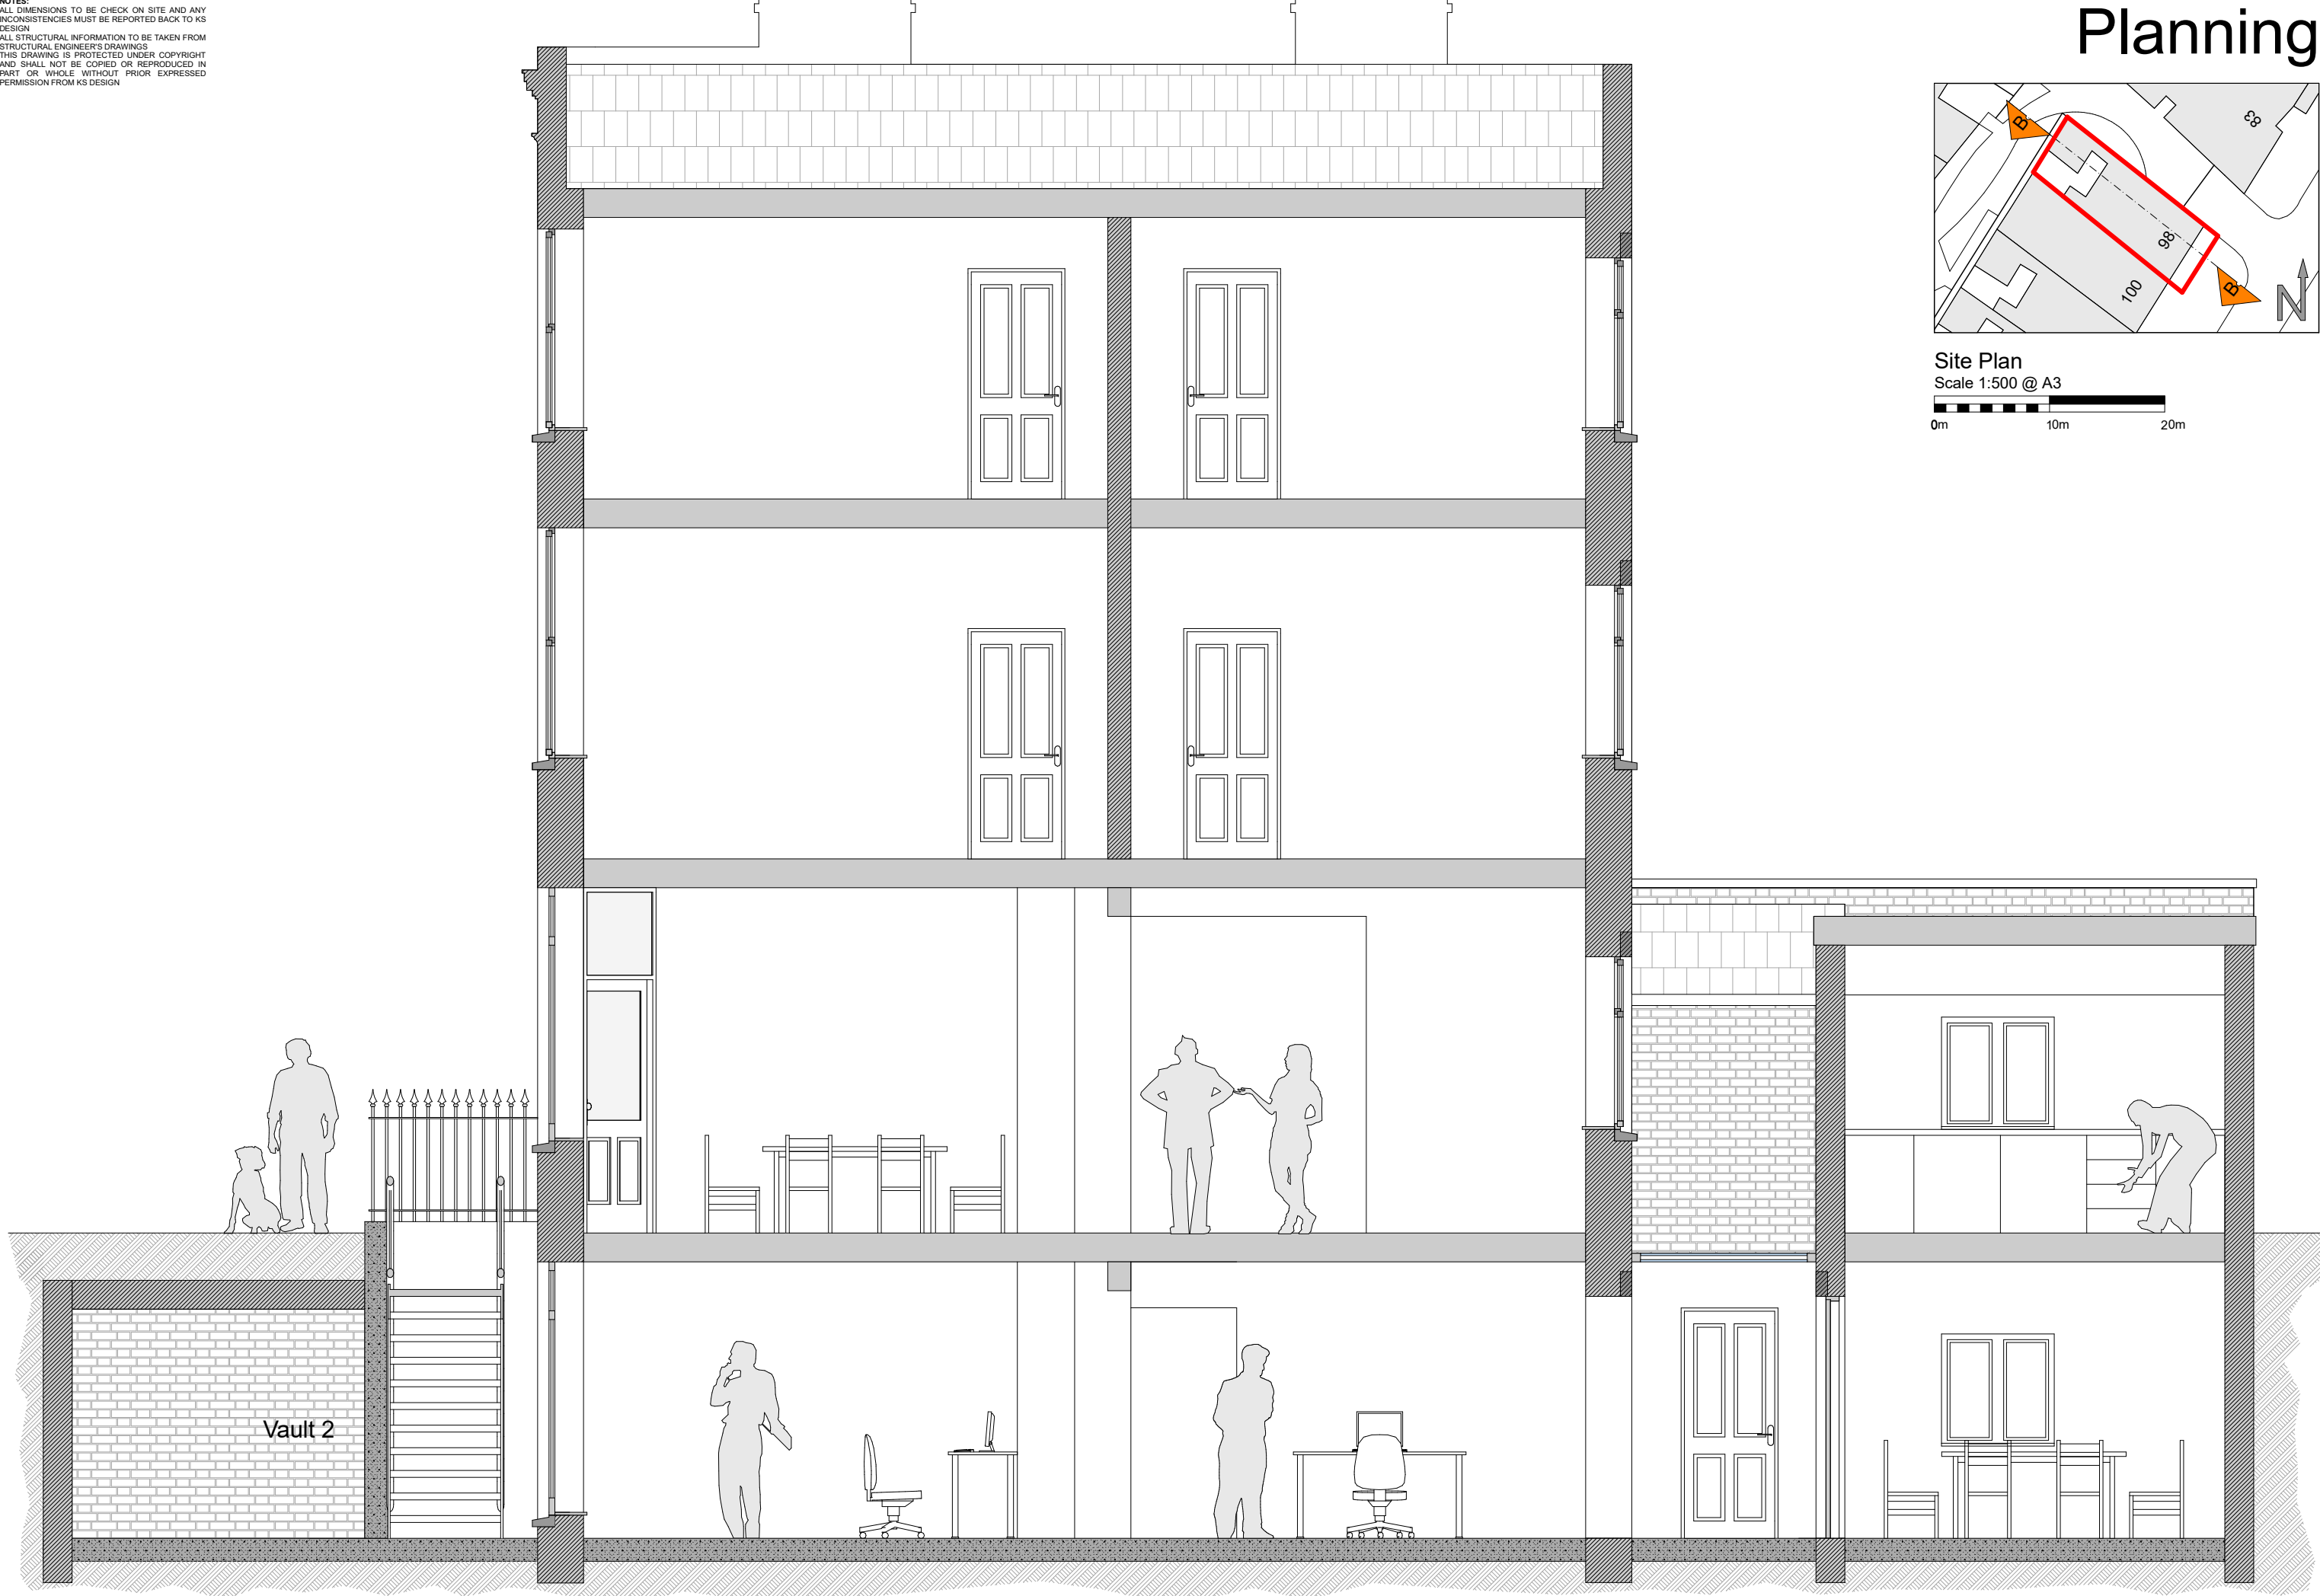

PROJECT: 98 Boundary Road
 London NW8 0RH
 CLIENT:
 DATE: June 2019

SCALE: 1:50 @ A3
 DRAWN: KS
 DRAWING NO: 279.19/031
 REVISION:

PROPOSED
 SECTION B-B