


EXISTING FRONT ELEVATION

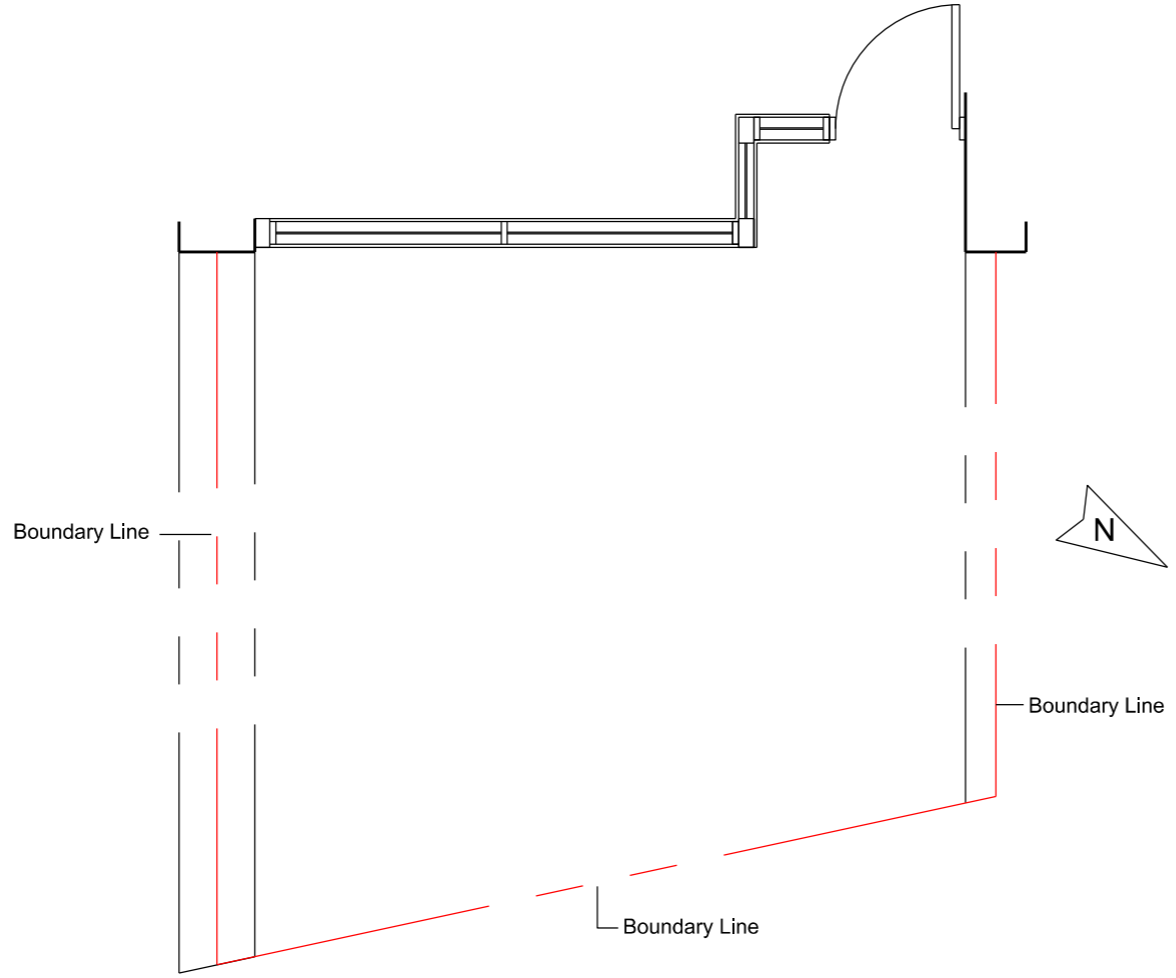

EXISTING PLAN

	FOR PLANNING	RG	JUN 2019
REV:	DESCRIPTION:	BY:	DATE:

ROY GLADWELL DESIGN
<http://www.roygladwelldesign.co.uk>

PROJECT:
KIYOTO SHOP FRONT
335 WEST END LANE
LONDON NW6 1RS

TITLE:
EXISTING FRONT ELEVATION,
AND PLAN

DRAWN: RG	DATE: JUNE 2019
CHECKED:	DATE:
SCALE: 1:50	PAPER: A3

DRAWING No: A-KSF335WELNW6-PP-01	REV: -
--	-----------