



GENERAL NOTES:
 DO NOT SCALE FROM THIS DRAWING.
 ALL DIMENSIONS MUST BE CHECKED ON SITE AND ANY DISCREPANCIES VERIFIED WITH THE ARCHITECT.

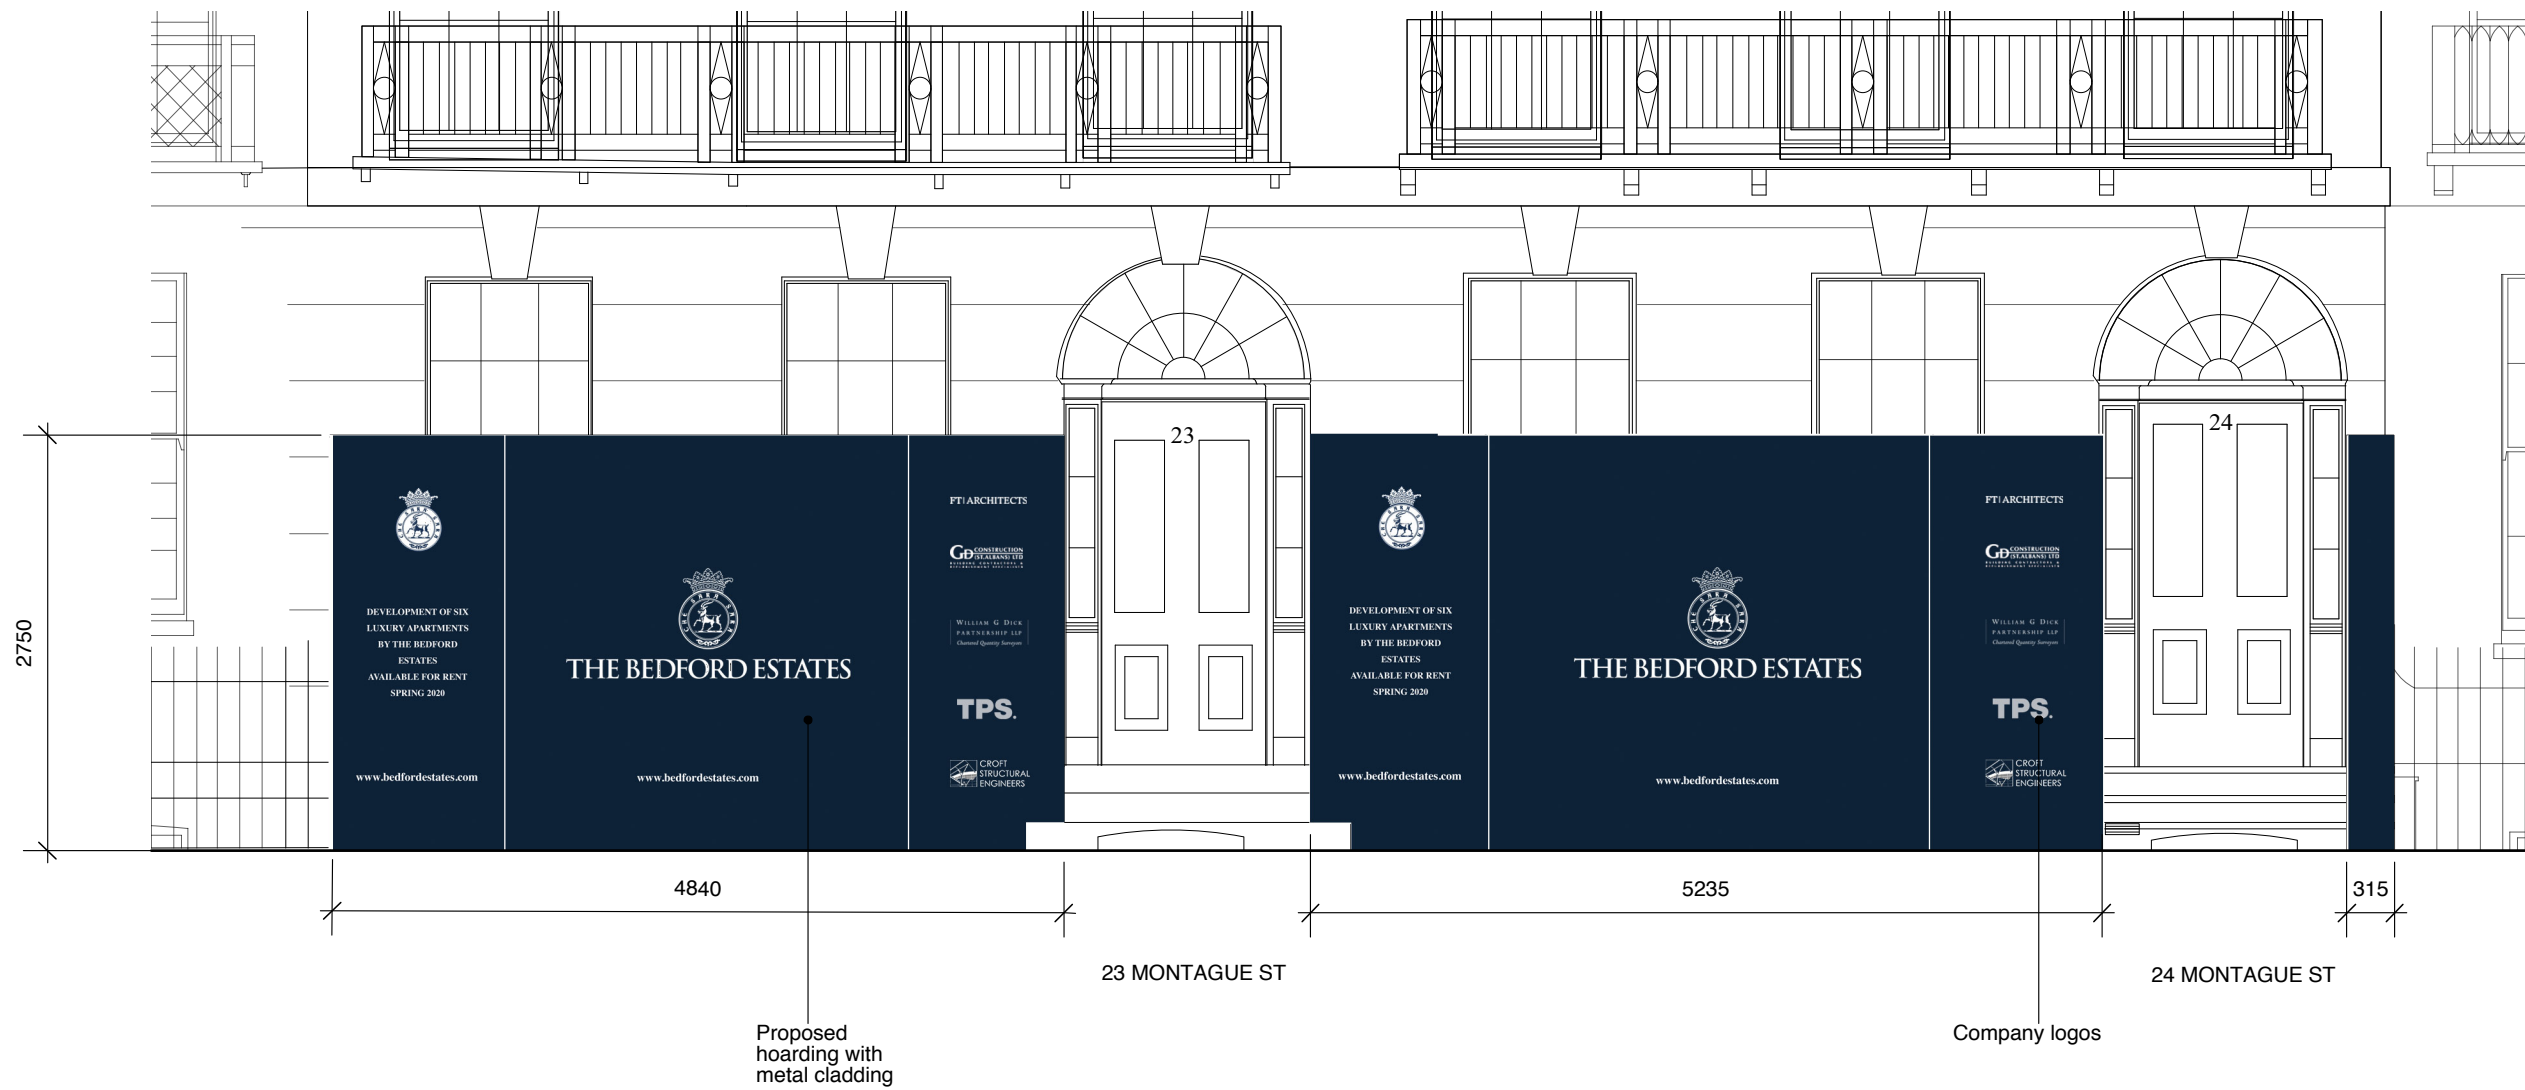

PROPOSED FRONT ELEVATION

 

CLIENT
THE BEDFORD ESTATES


JOB TITLE
23 MONTAGUE STREET LONDON WC1B 5BH

DRAWING TITLE
HOARDING ELEVATION


SCALE 1:50@A3	DATE 06.19
-------------------------	----------------------

FT ARCHITECTS LTD
 Hamilton House
 Mabledon Place
 Bloomsbury
 WC1H 9BB
 020 7953 0388
 www.ftarchitects.co.uk


DRAWING No. 333_011_01	REVISION -
----------------------------------	----------------------

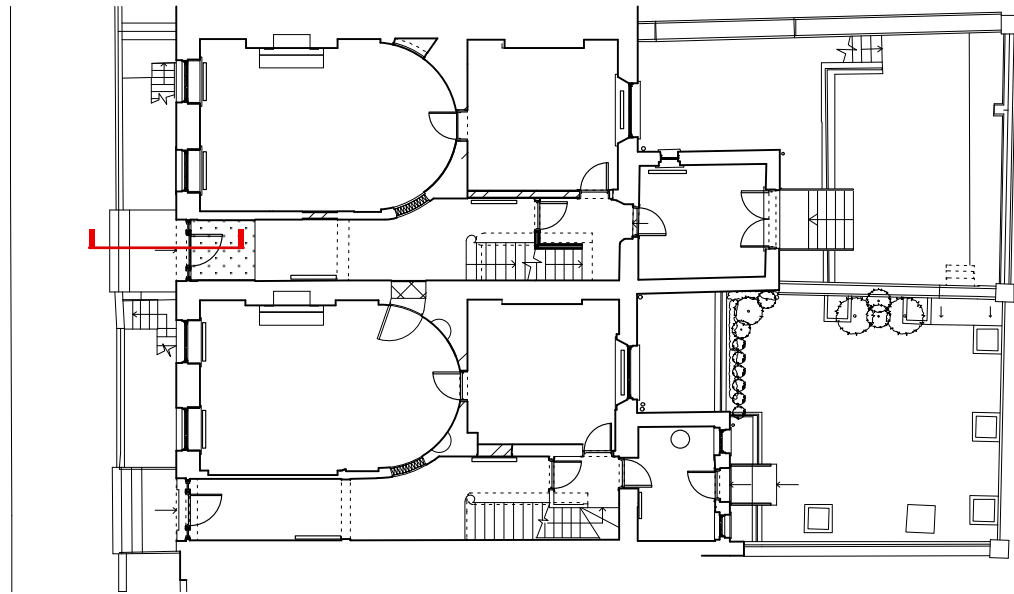

KEY PLAN
SCALE 1:200

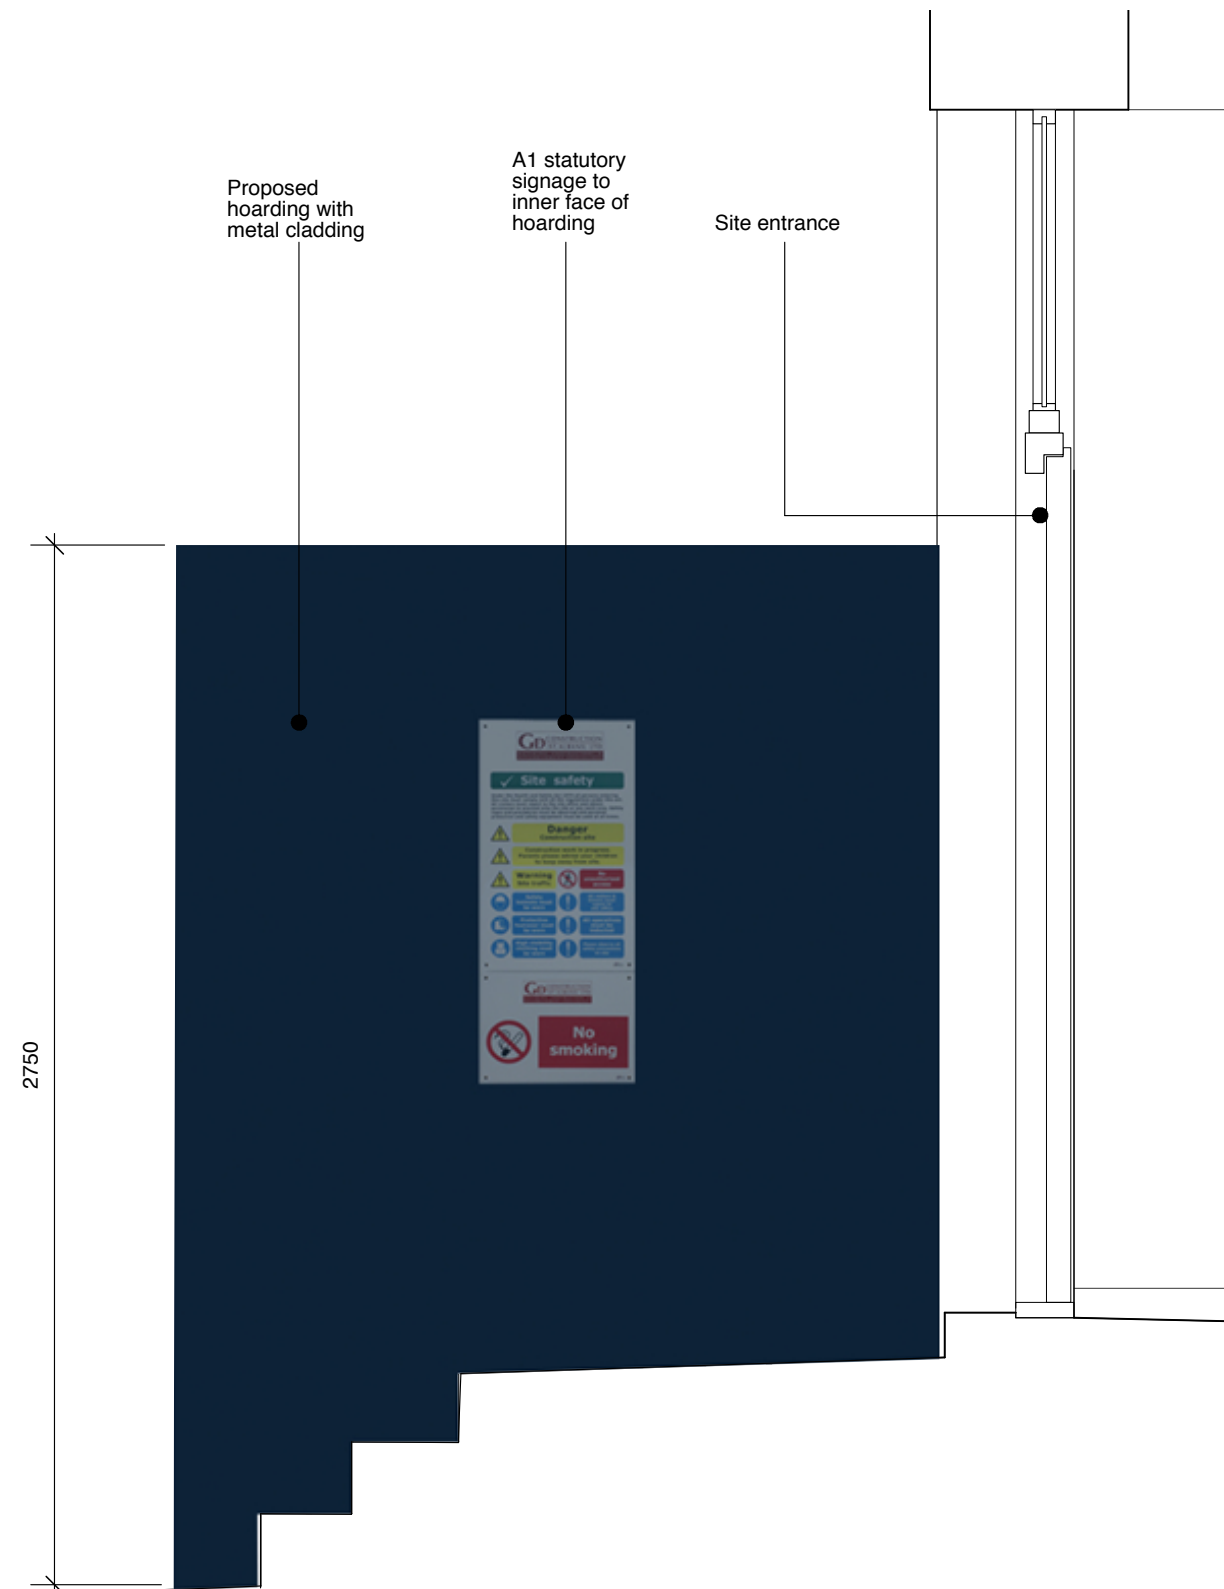

HOARDING INNER FACE

 

GENERAL NOTES:
DO NOT SCALE FROM THIS DRAWING.
ALL DIMENSIONS MUST BE CHECKED ON SITE AND ANY DISCREPANCIES VERIFIED WITH THE ARCHITECT.

CLIENT

**THE BEDFORD
ESTATES**

JOB TITLE
**23 MONTAGUE
STREET
LONDON
WC1B 5BH**

DRAWING TITLE
**HOARDING-
STATUTORY SIGNAGE**

SCALE
1:20@A3

DATE
06.19

FT ARCHITECTS LTD


Hamilton House
Mabledon Place
Bloomsbury
WC1H 9BB

020 7953 0388


www.ftarchitects.co.uk

DRAWING No. REVISION
333_011_02 -

GENERAL NOTES:
 DO NOT SCALE FROM THIS DRAWING.
 ALL DIMENSIONS MUST BE CHECKED ON SITE AND ANY DISCREPANCIES VERIFIED WITH THE ARCHITECT.

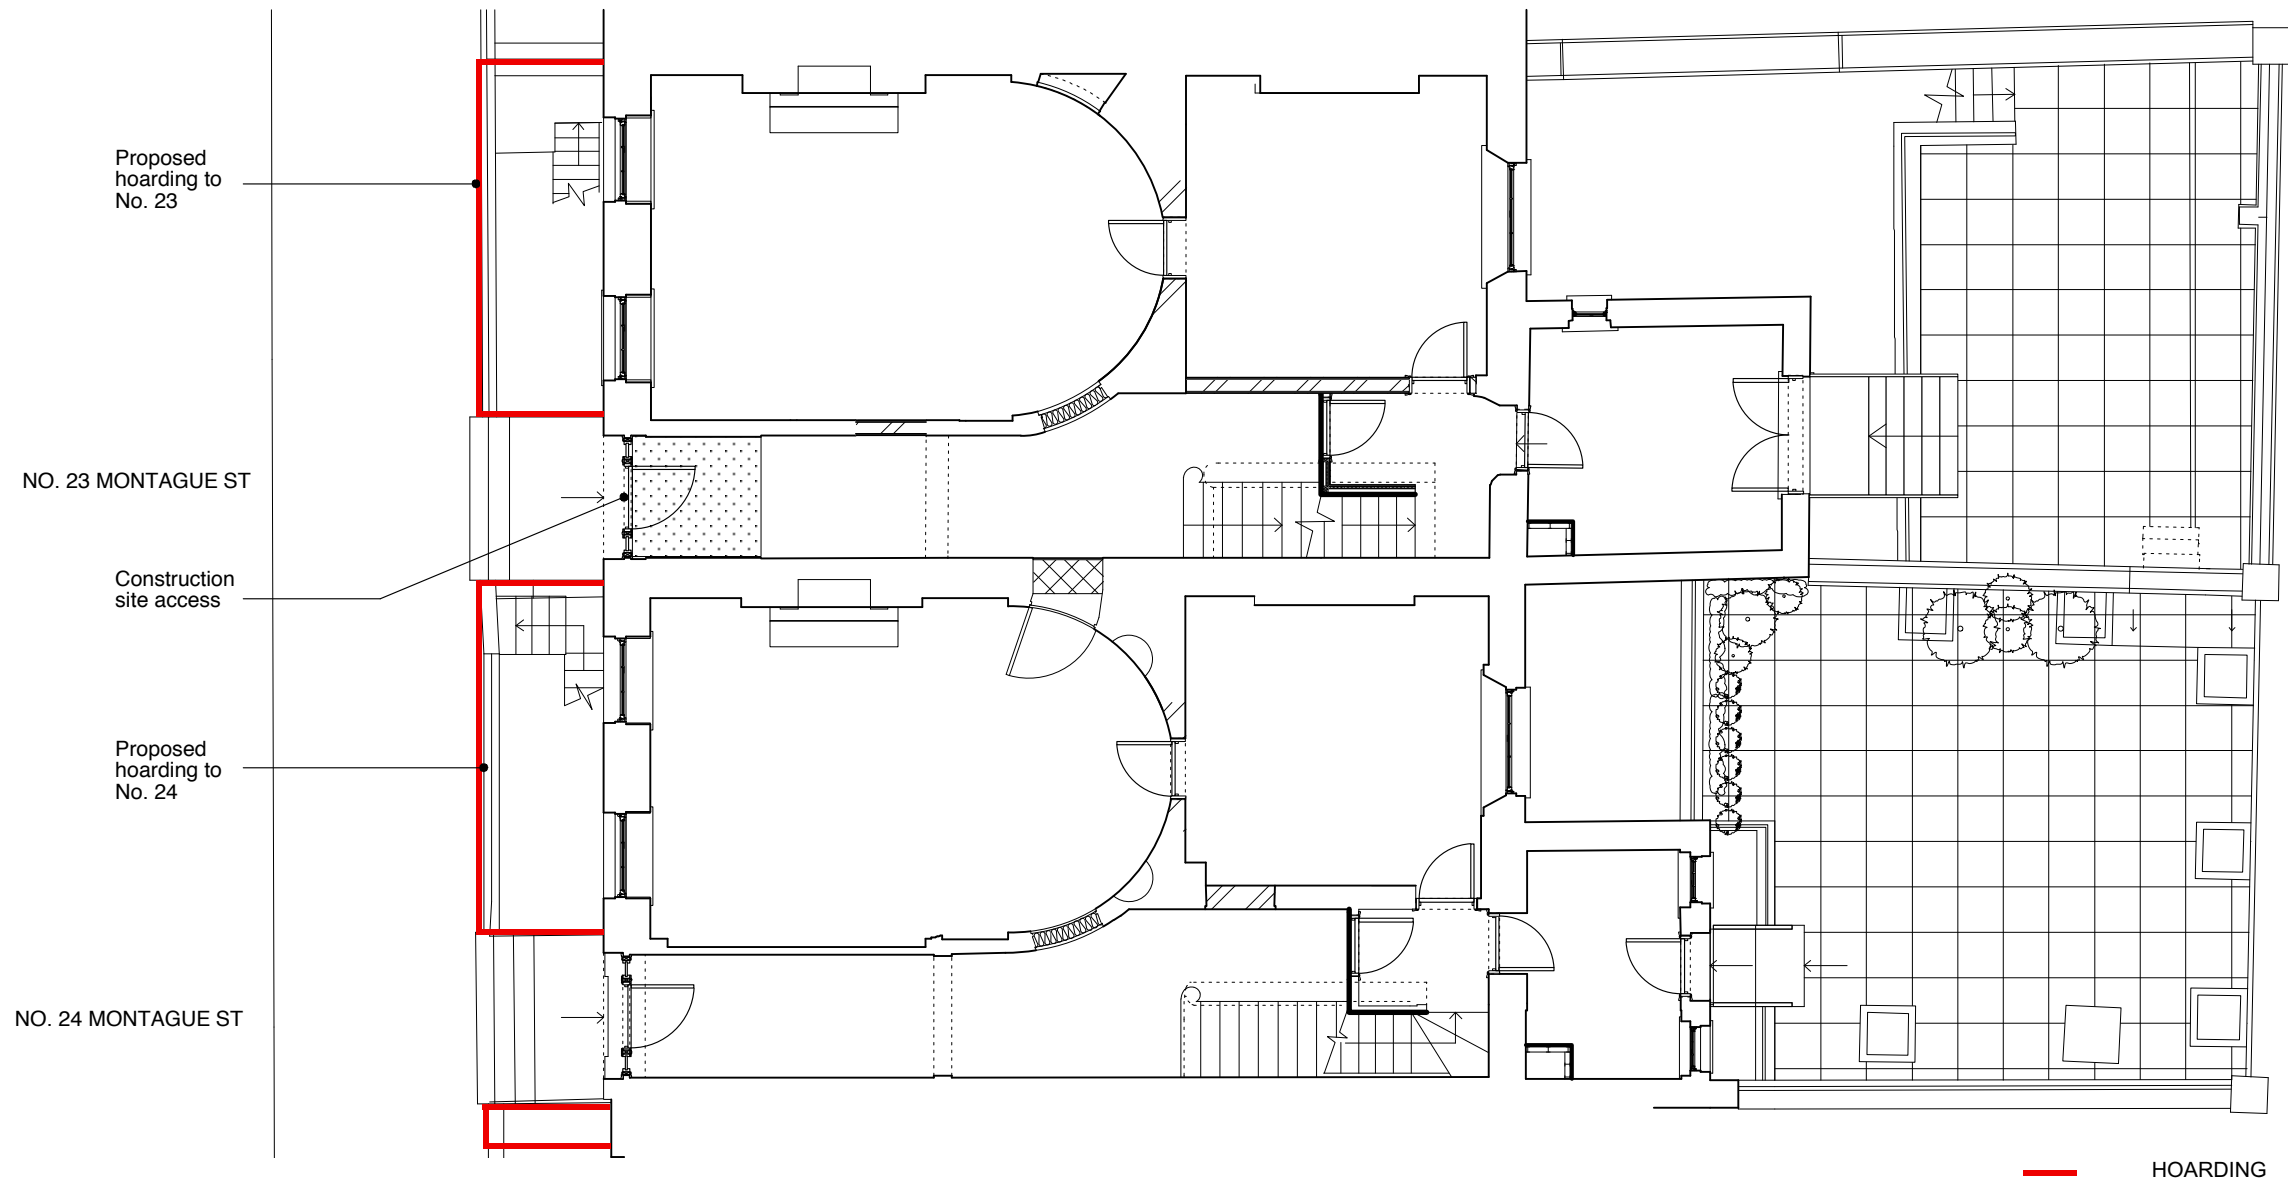

PROPOSED HOARDING PLAN

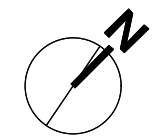

CLIENT
THE BEDFORD ESTATES

JOB TITLE
23 MONTAGUE STREET LONDON WC1B 5BH

DRAWING TITLE
HOARDING PLAN

SCALE 1:100@A3	DATE 06.19
--------------------------	----------------------

FT ARCHITECTS LTD
 Hamilton House
 Mabledon Place
 Bloomsbury
 WC1H 9BB
 020 7953 0388
 www.ftarchitects.co.uk

DRAWING No. 333_011_03	REVISION -
----------------------------------	---------------