


SITE PLAN
SCALE 1:1250@A3



SITE PLAN
IMAGE NOT TO SCALE

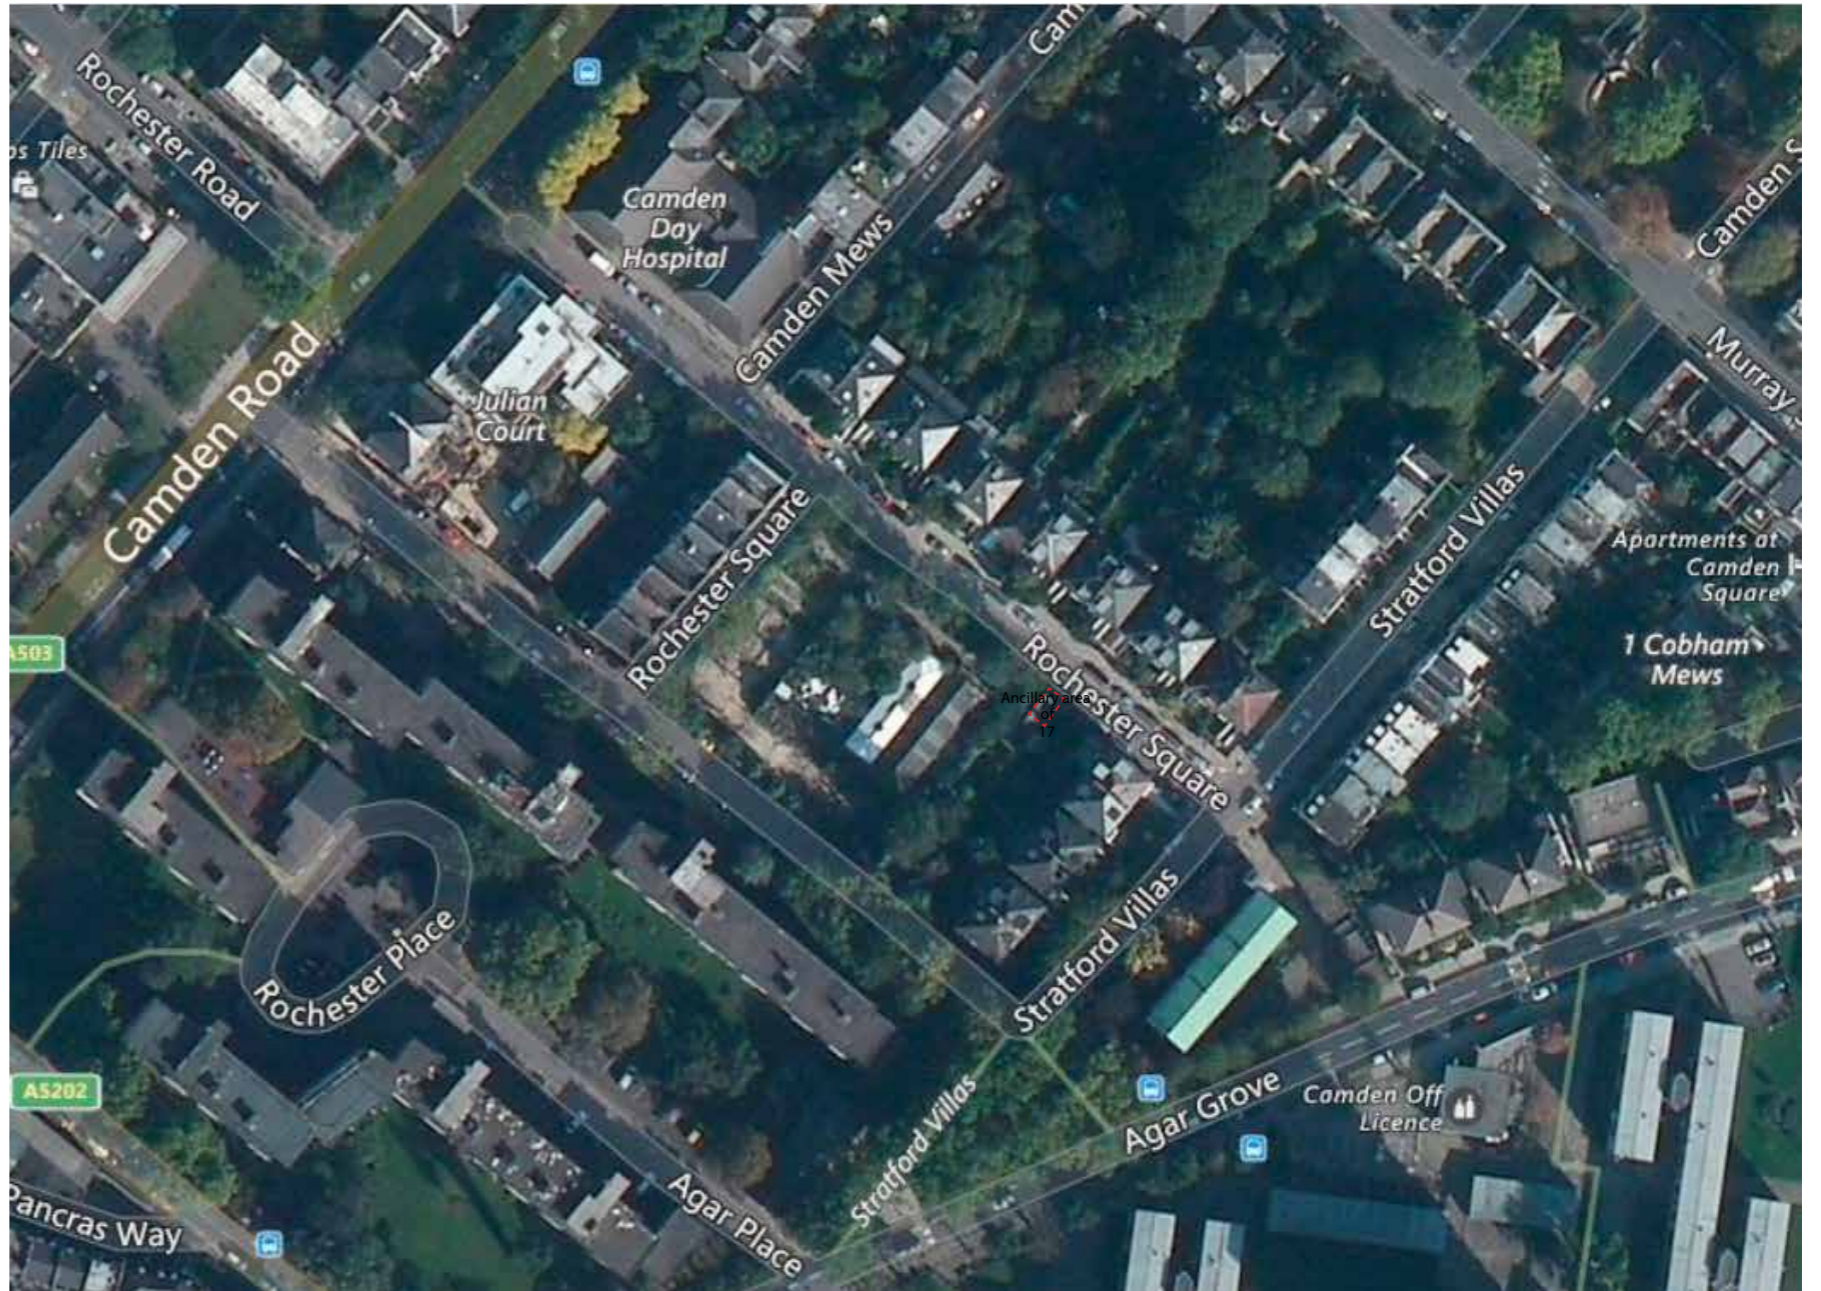