



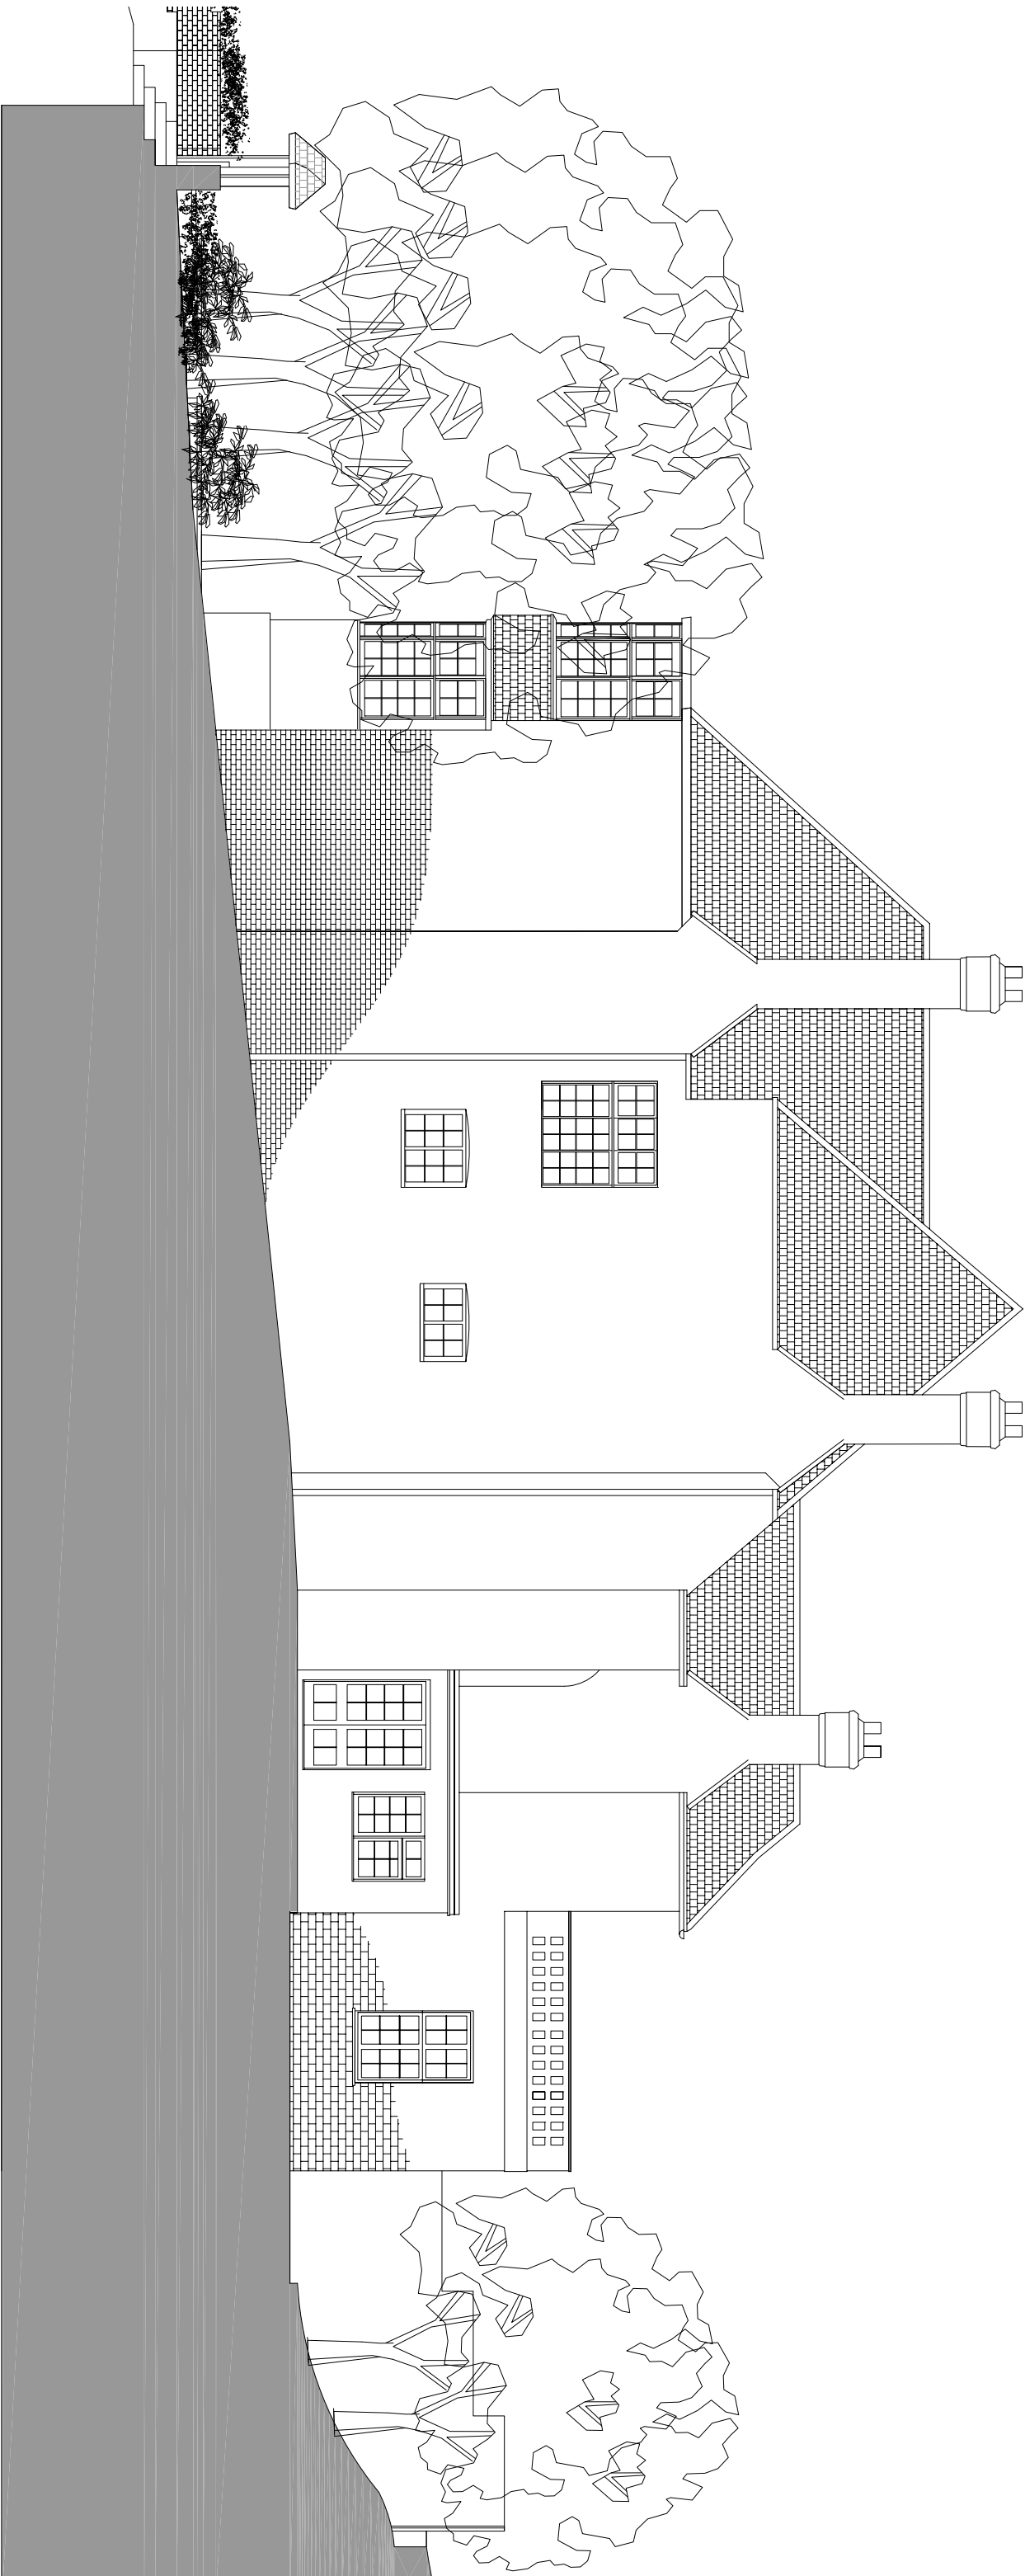

EXISTING SIDE SOUTH ELEVATION

1:100

 

Project
26 Rosecroft Avenue
London NW3 7QB

Client

Drawing
Existing Side Elevation

Drawing Status

Scale

1:100 @ A3

Date

July 2015

Dwg No

EX 303

Hestia

Rev Date

Amendment

By