

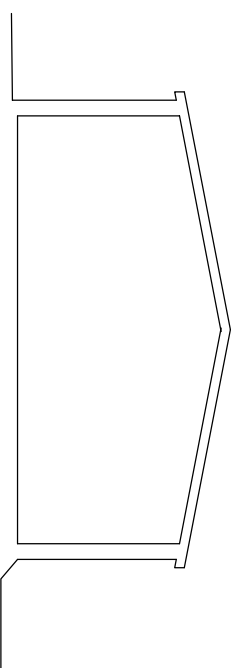


Rear Elevation of new studio unit

existing

 

proposed

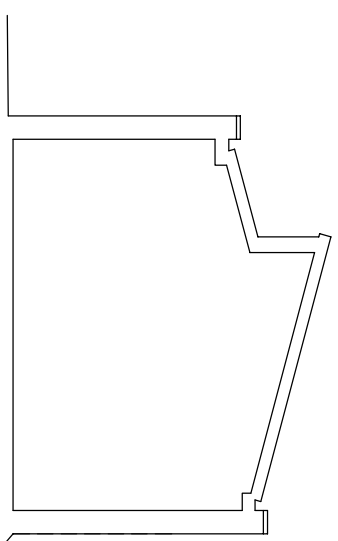

Rev:



6 Wrotham Business Park
Barnet, Herts
EN5 4SZ

t: 0208 275 1080

e: enquiries@planningconsent.com
w: www.planningconsent.com

Drawing Title:

**planning sections and rear
elevation**

Scale: 1:100@A3
Dwn: tdo

Project:

Demolition of S/S extensions
and erection of new studio
flat.

Date: march 2019

Location:

102 Fortune Green Road,
London NW6

Drawing No:

5082 **09**

Copyright and design right held by Stuart Henley & Partners Ltd. No
unauthorised reproduction permitted.