


existing

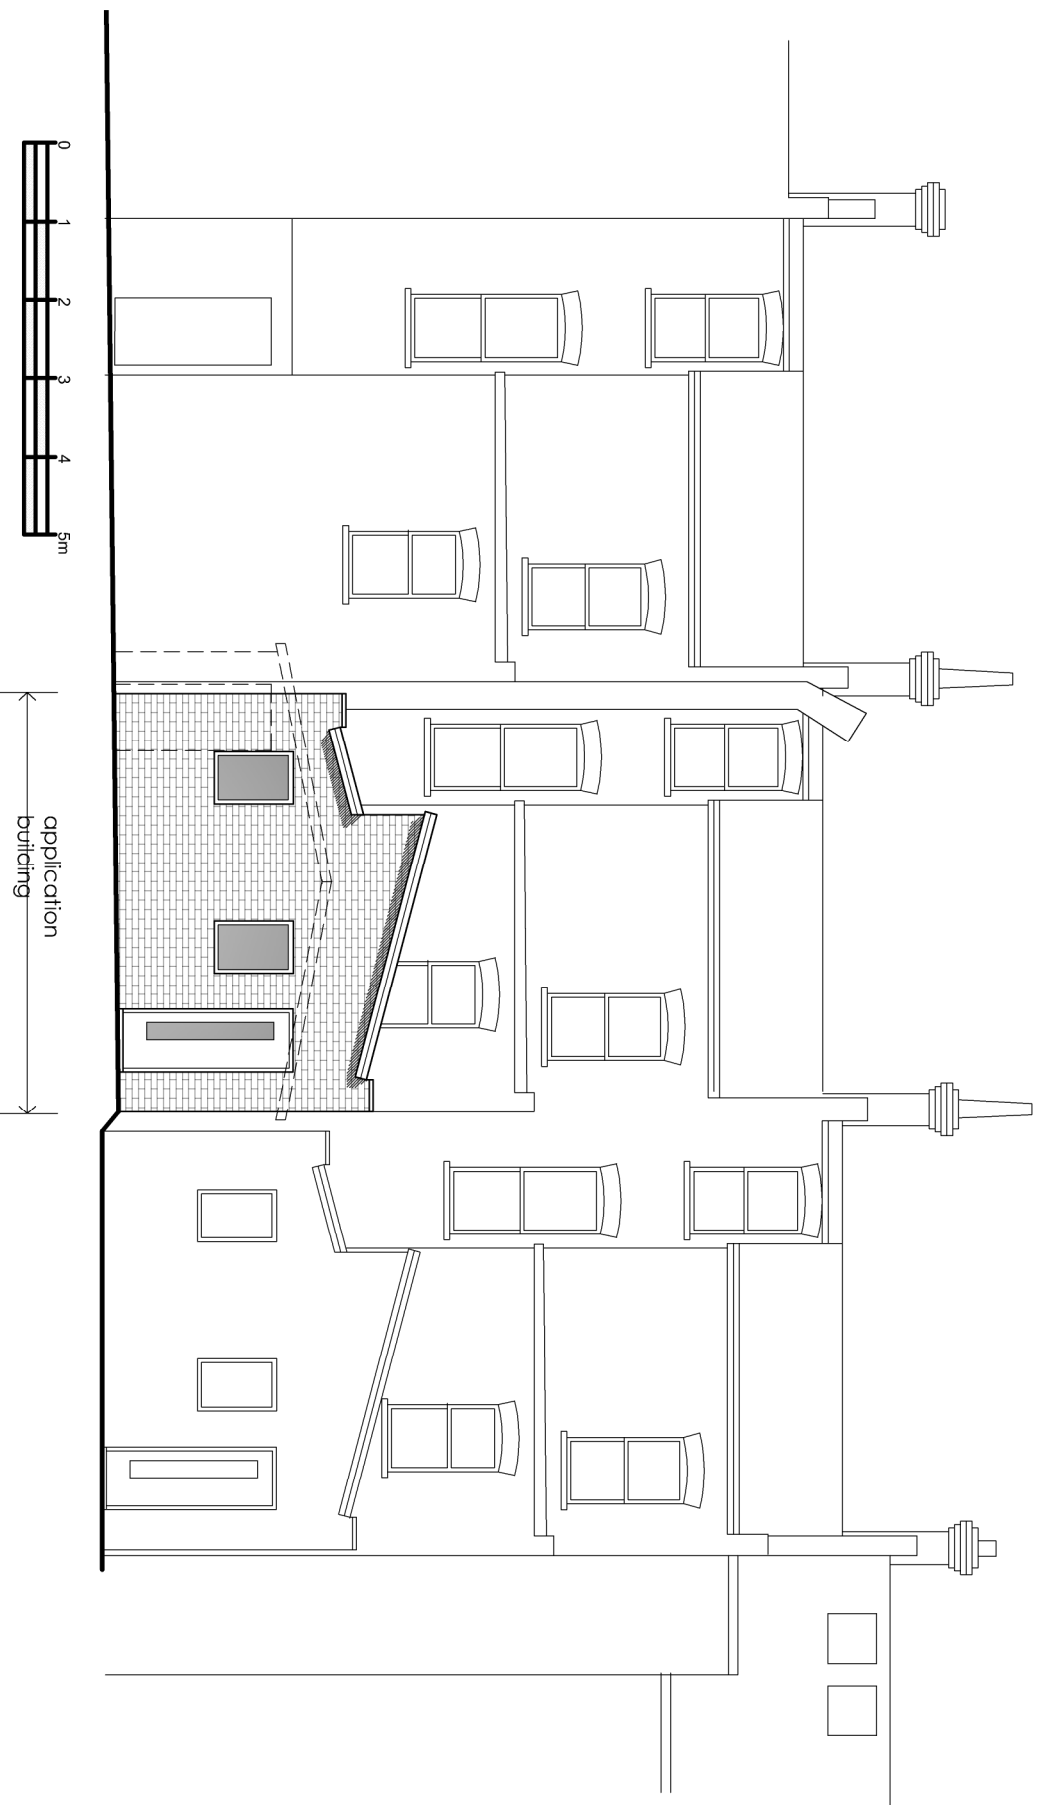

proposed

Rev:



6 Wrotham Business Park
Barnet, Herts
EN5 4SZ

t: 0208 275 1080

e: enquiries@planningconsent.com

w: www.planningconsent.com

Drawing Title: Existing & Proposed rear elevations

Project: Demolition of S/S extensions and erection of new studio flat.

Location: 102 Fortune Green Road, London NW6

Date: march 2019

Scale: 1:100@A3

Drwn: ido

Date: march 2019

Drawing No: 5082 03

5082 03

Copyright and design right held by Stuart Henney & Partners Ltd. No unauthorised reproduction permitted.