


| REVISIONS | | | |
|-----------|-------|----|------|
| Rev. | Desc. | By | Date |
| - | - | - | - |

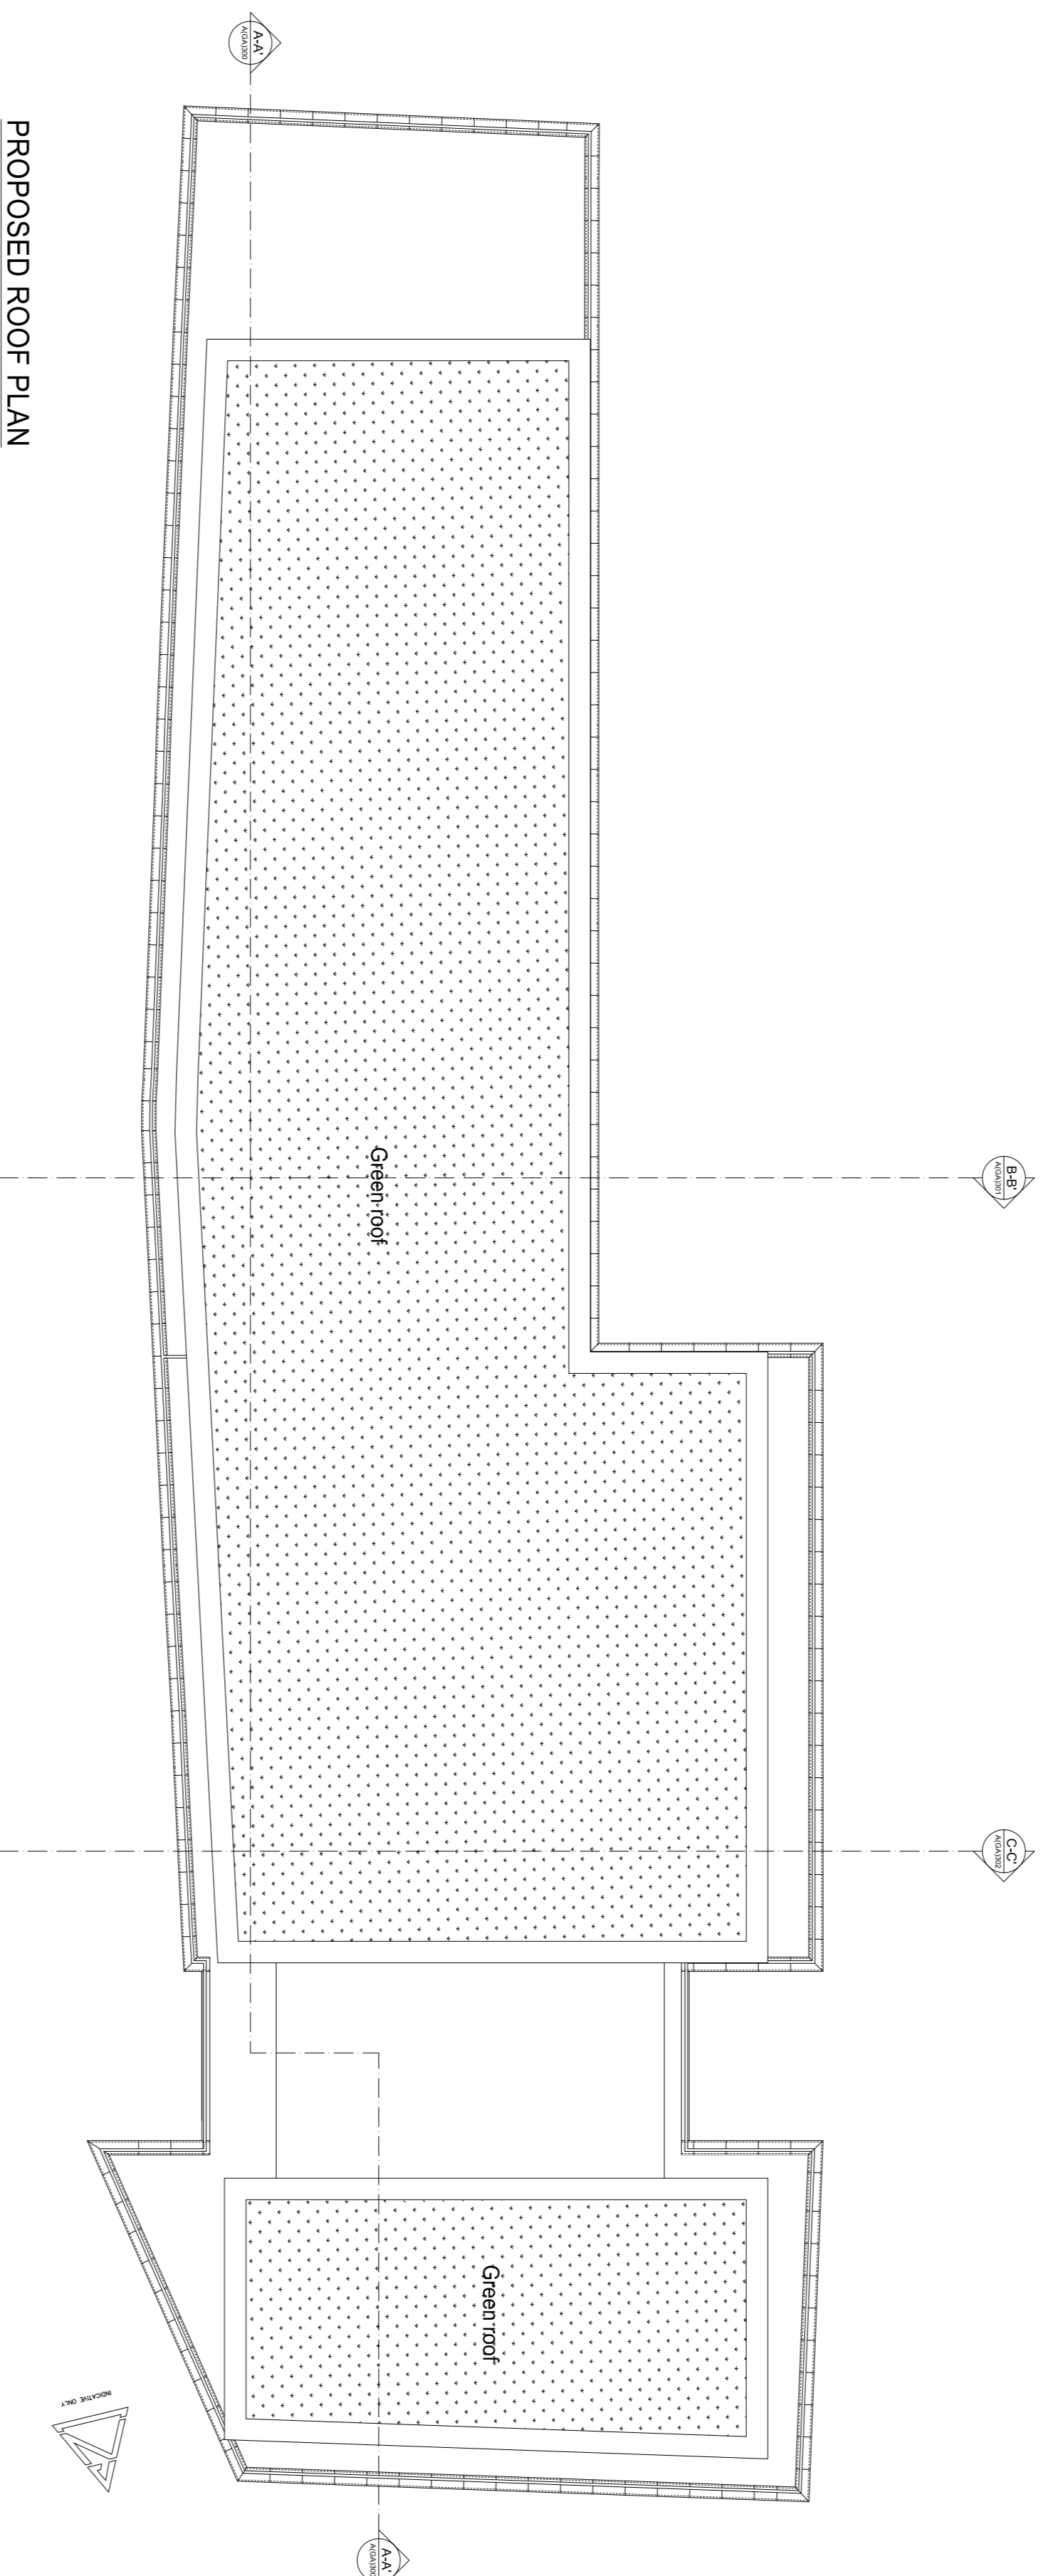


PROPOSED ROOF PLAN

PLANNING APPLICATION

ALL DIMENSIONS TO BE CHECKED ON SITE
 WORK TO FINISHED DIMENSIONS ONLY
 REPORT ANY DISCREPANCIES TO THE ARCHITECT
 AT ONCE BY EMAIL (PROJECT@WDS.CO.UK)

Contemporary Design Solutions

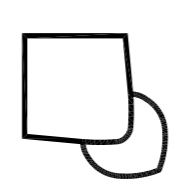

44 Great Marlborough Street
 London
 W1F 7JW
 Telephone: 020 764 9000 Fax: 020 7494 4844

Client

WARMHAZE LTD

Project Title

17, 27 & 25 Ferndene Street,
 LONDON NW1

Drawing Title

Approved Roof Plan

Scale: 1:100 @ A1 1:200 @ A3 Date: December 2018
 Drawn: LV Checked: Rev: -
 Drawing No: **141205-AP150**

