



REVISIONS

Rev. By Date

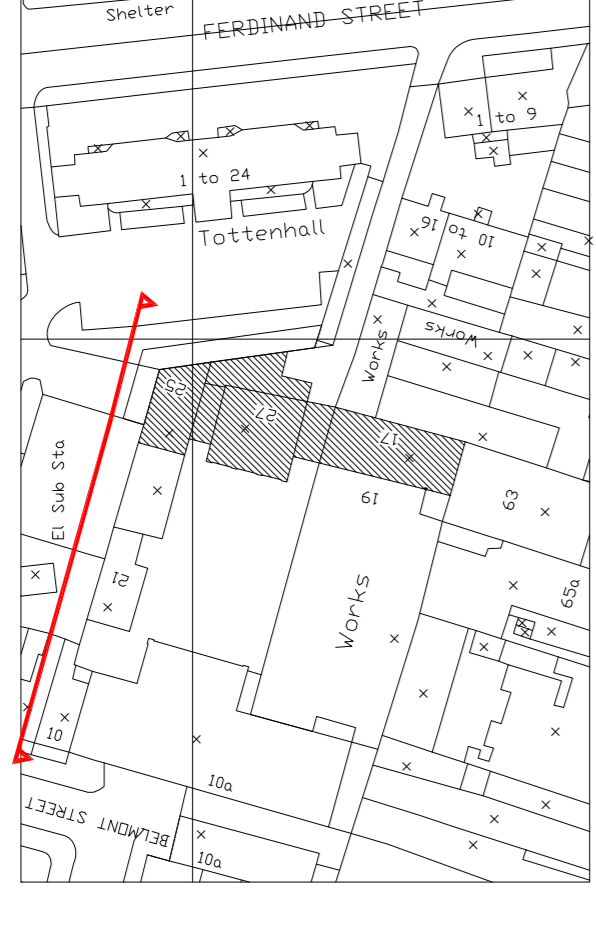

Key Plan

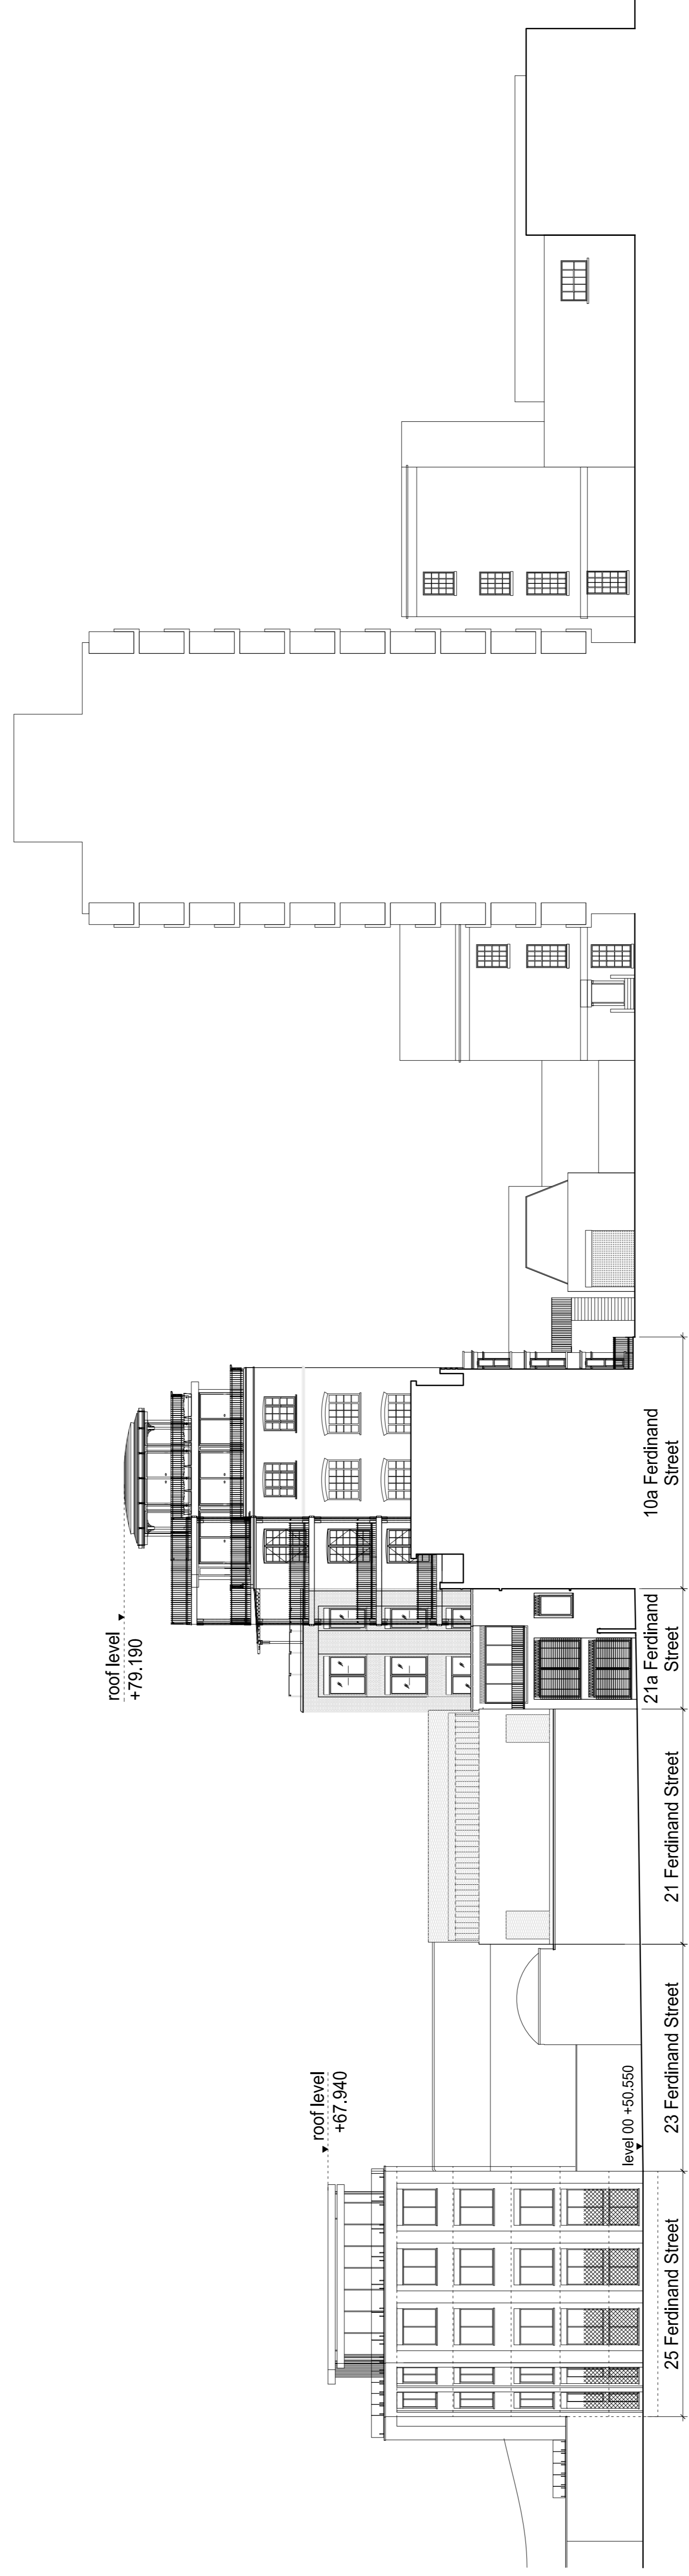


PROPOSED NORTH ELEVATION WITH CONTEXT

PLANNING APPLICATION

ALL DIMENSIONS TO BE CHECKED ON SITE
WORK TO FINISHED DIMENSIONS ONLY
DO NOT SCALE DRAWING TO DETERMINE DIMENSIONS
REVIEW AT ONCE BEFORE PROCEEDING

Contemporary Design Solutions



46 Great Marlborough Street
W1F 7JW
London
Telephone: 020 7464 4000 Fax: 020 7464 4044

Client
WARMHAZE LTD

Project Title
17, 27 & 25 Ferdinand Street,
LONDON NW1

Drawing Title
Proposed North Elevation With Context

Scale: 1:200@A1, 1:400@A3 Date: December 2018
Drawn: LV Checked: -
Drawing No.: **181130-A(GA)404** Rev.: -

