



REVISIONS			
Rev.	Desc.	By	Date
1			

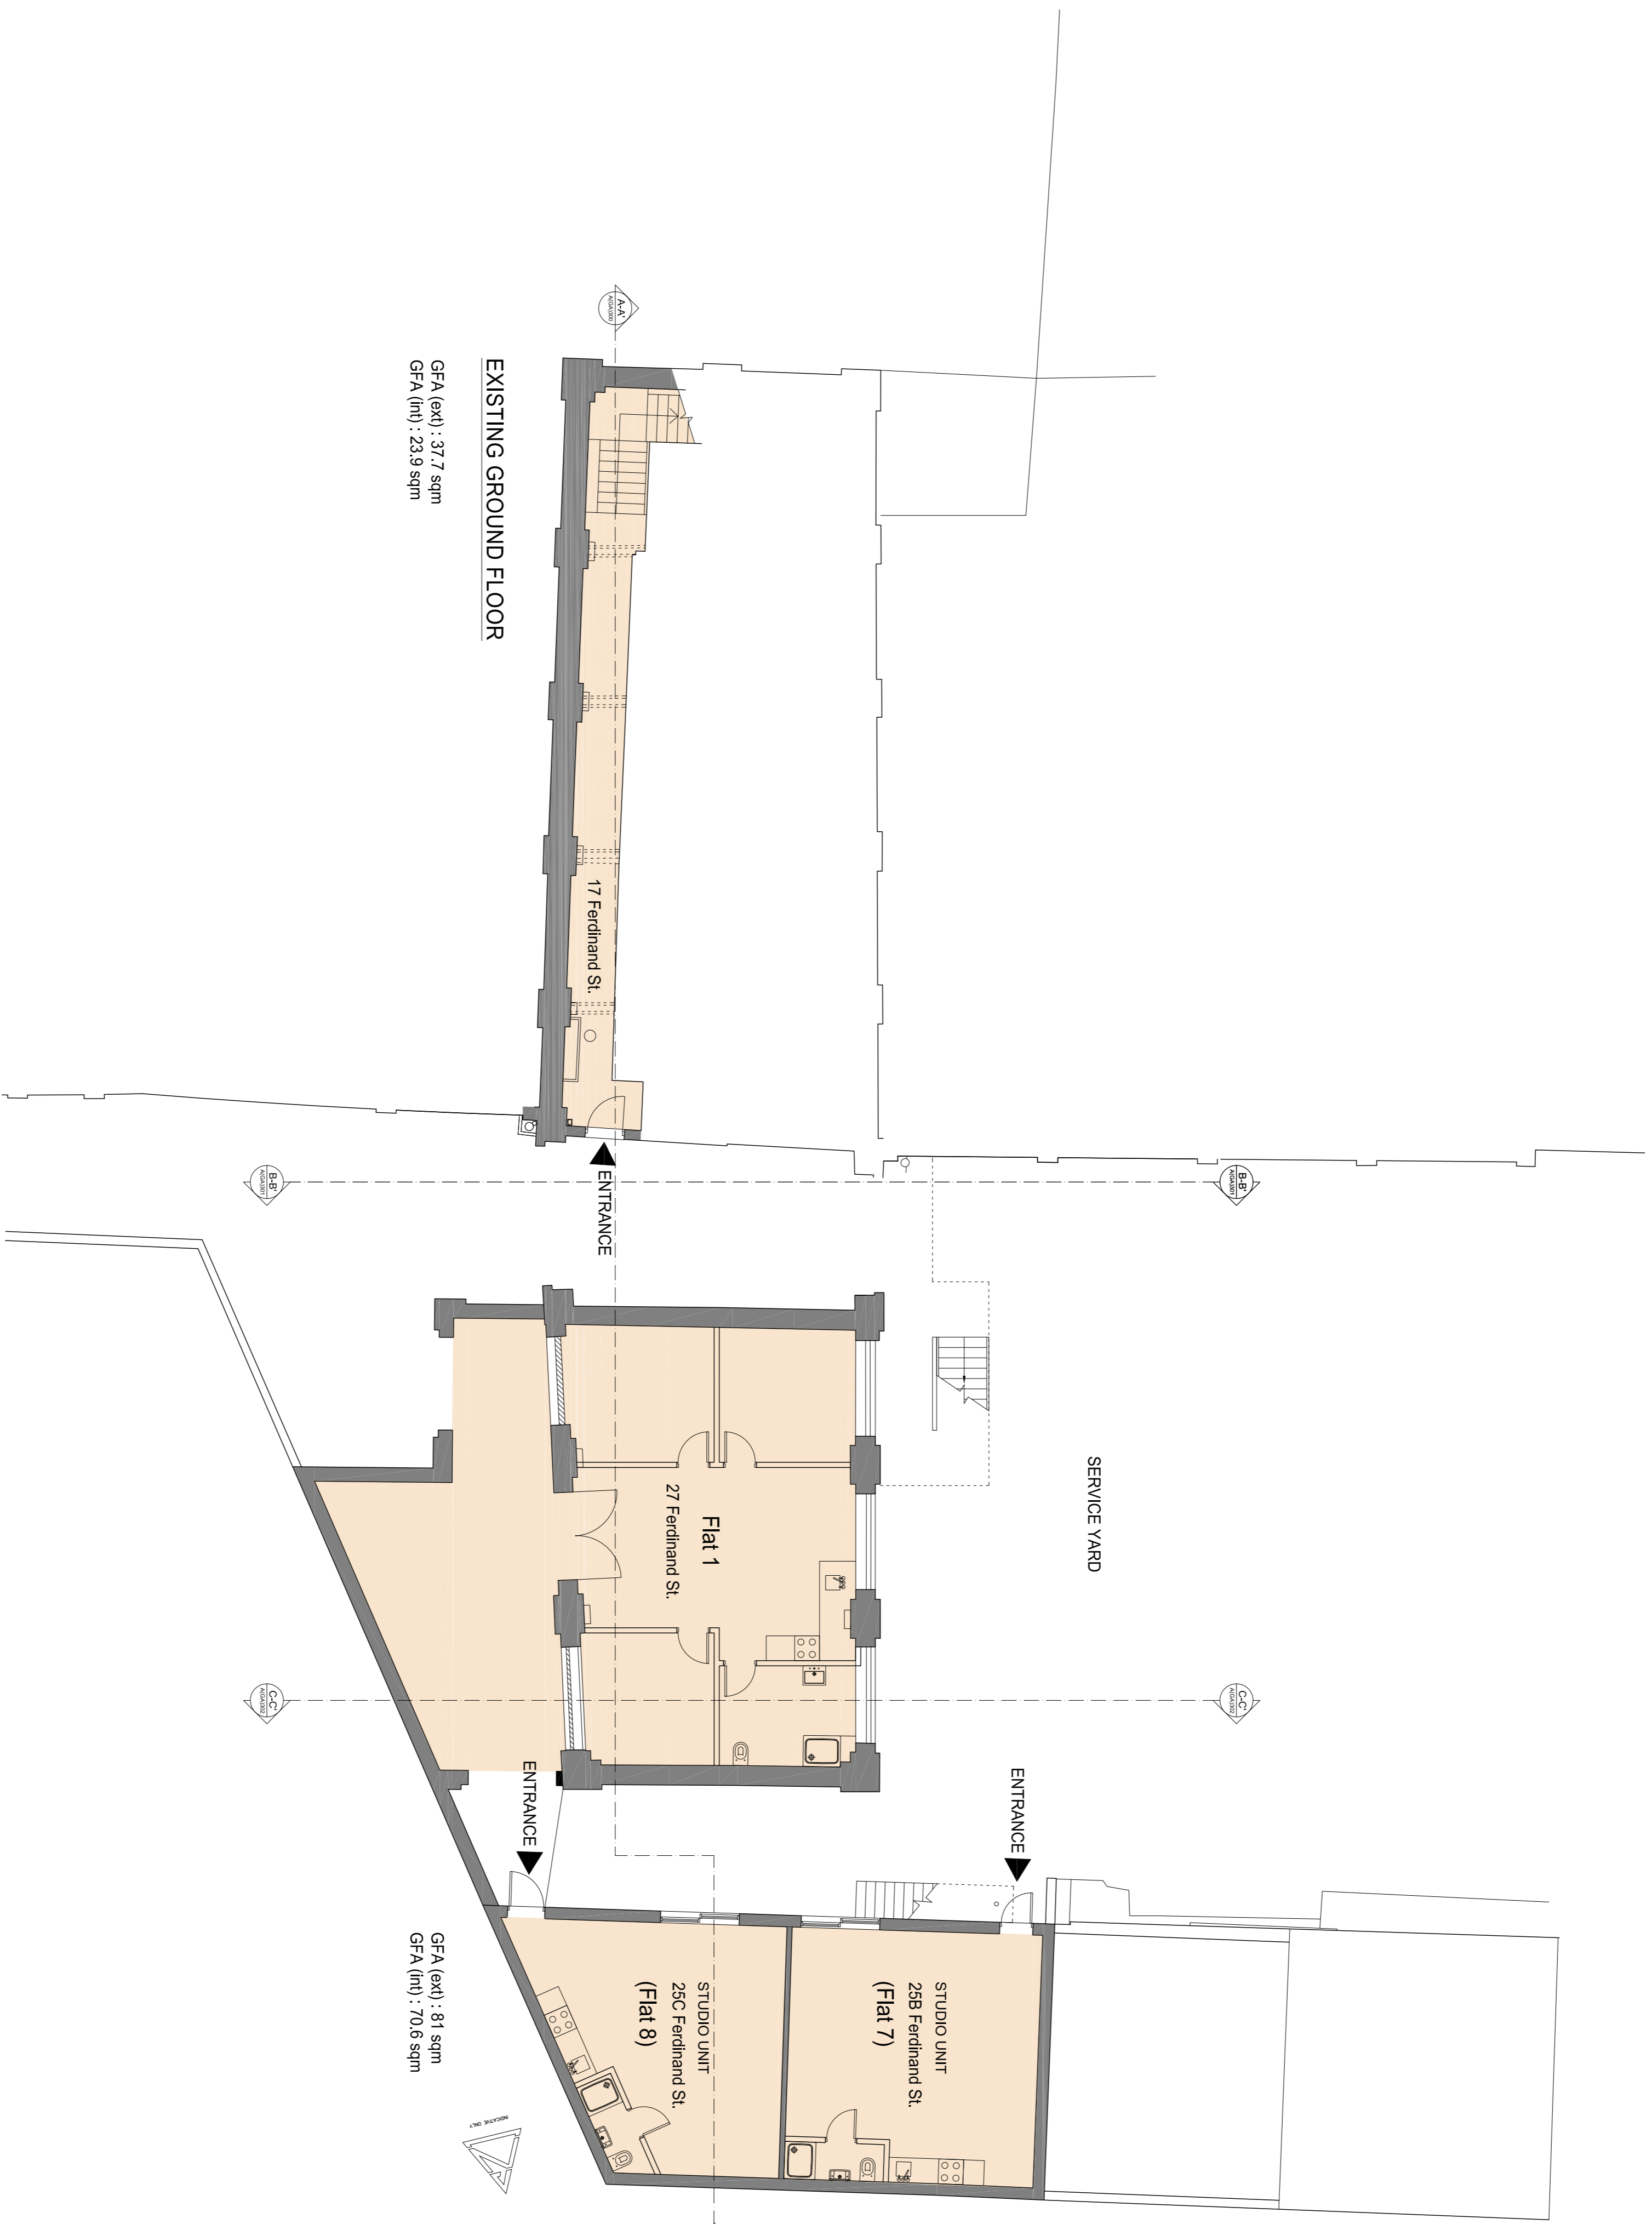

PLANNING APPLICATION

ALL DIMENSIONS TO BE CHECKED ON SITE
WORK TO BE COMPLETED TO THE CONTRACT
AT THE END OF THE PROJECT

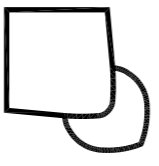

44 Great Marlborough Street
London
W1F 7JW
Telephone: 020 7546 9000 Fax: 020 7546 9844

Client
WARMHAZE LTD

Project Title
17, 27 & 25C Ferndand Street,
LONDON NW1

Drawing Title
Existing Ground Floor Plan

Scale: 1:100 @ A1 1:200 @ A3 Date: May 2019
Drawn: LV Checked: Rev:
Drawing No: **181130-A(SO)100**

CAD plot date: 14 May 2019 04:55pm