



REVISIONS			
Rev.	Desc.	By	Date
-	-	-	-

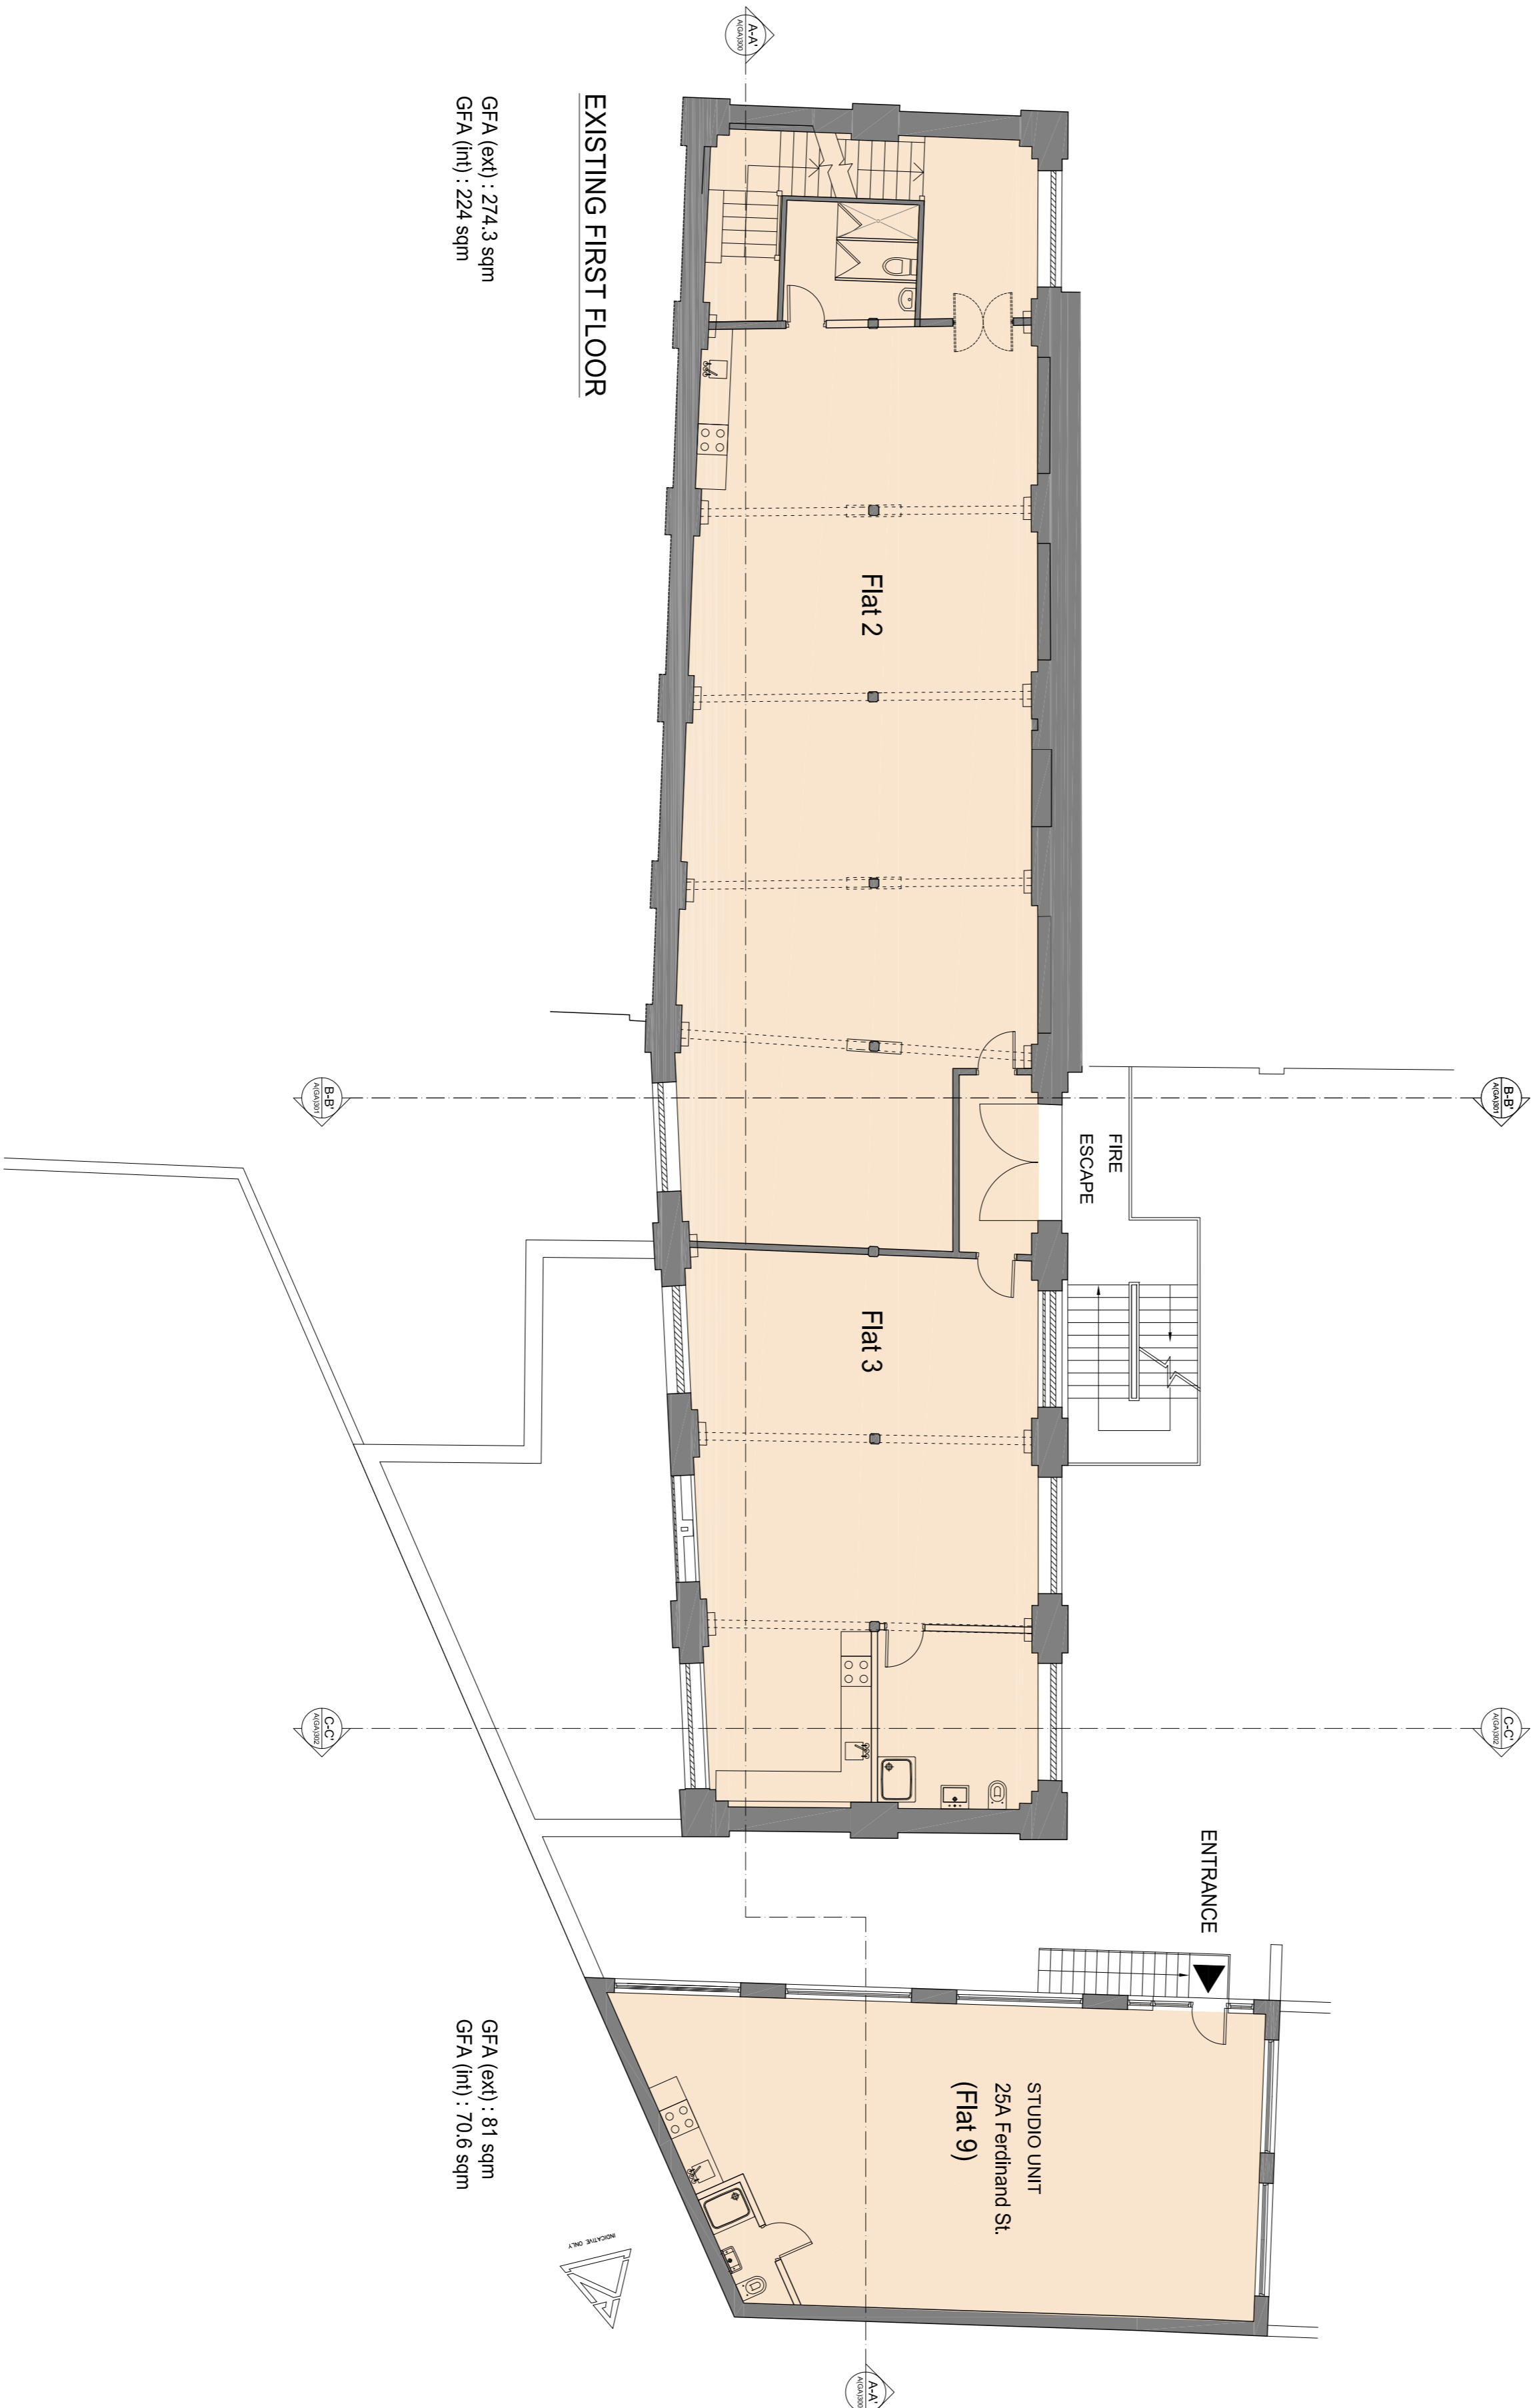

**PLANNING APPLICATION**

ALL DIMENSIONS TO BE CHECKED ON SITE  
WORK TO BE COMPLETED TO THE CONTRACT  
AT THE END OF THE PROJECT  
AT THE END OF THE PROJECT

**Contemporary Design Solutions**

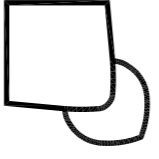

44 Great Marlborough Street  
London  
W1F 7JW  
Telephone: 020 7546 9000 Fax: 020 7546 9844

**Client**  
**WARMSHAZE LTD**

**Project Title**  
17, 27 & 29 Ferdinand Street,  
LONDON NW1

**Drawing Title**  
Existing First Floor Plan

Scale: 1:100 @ A1 1:200 @ A3 Date: May 2019  
Drawn: LV Checked: Rev:  
Drawing No: **181130-ASO110**

CAD plot date: 14 May 2019 09:07pm