


REVISIONS			
Rev.	Desc.	By	Date
-	-	-	-

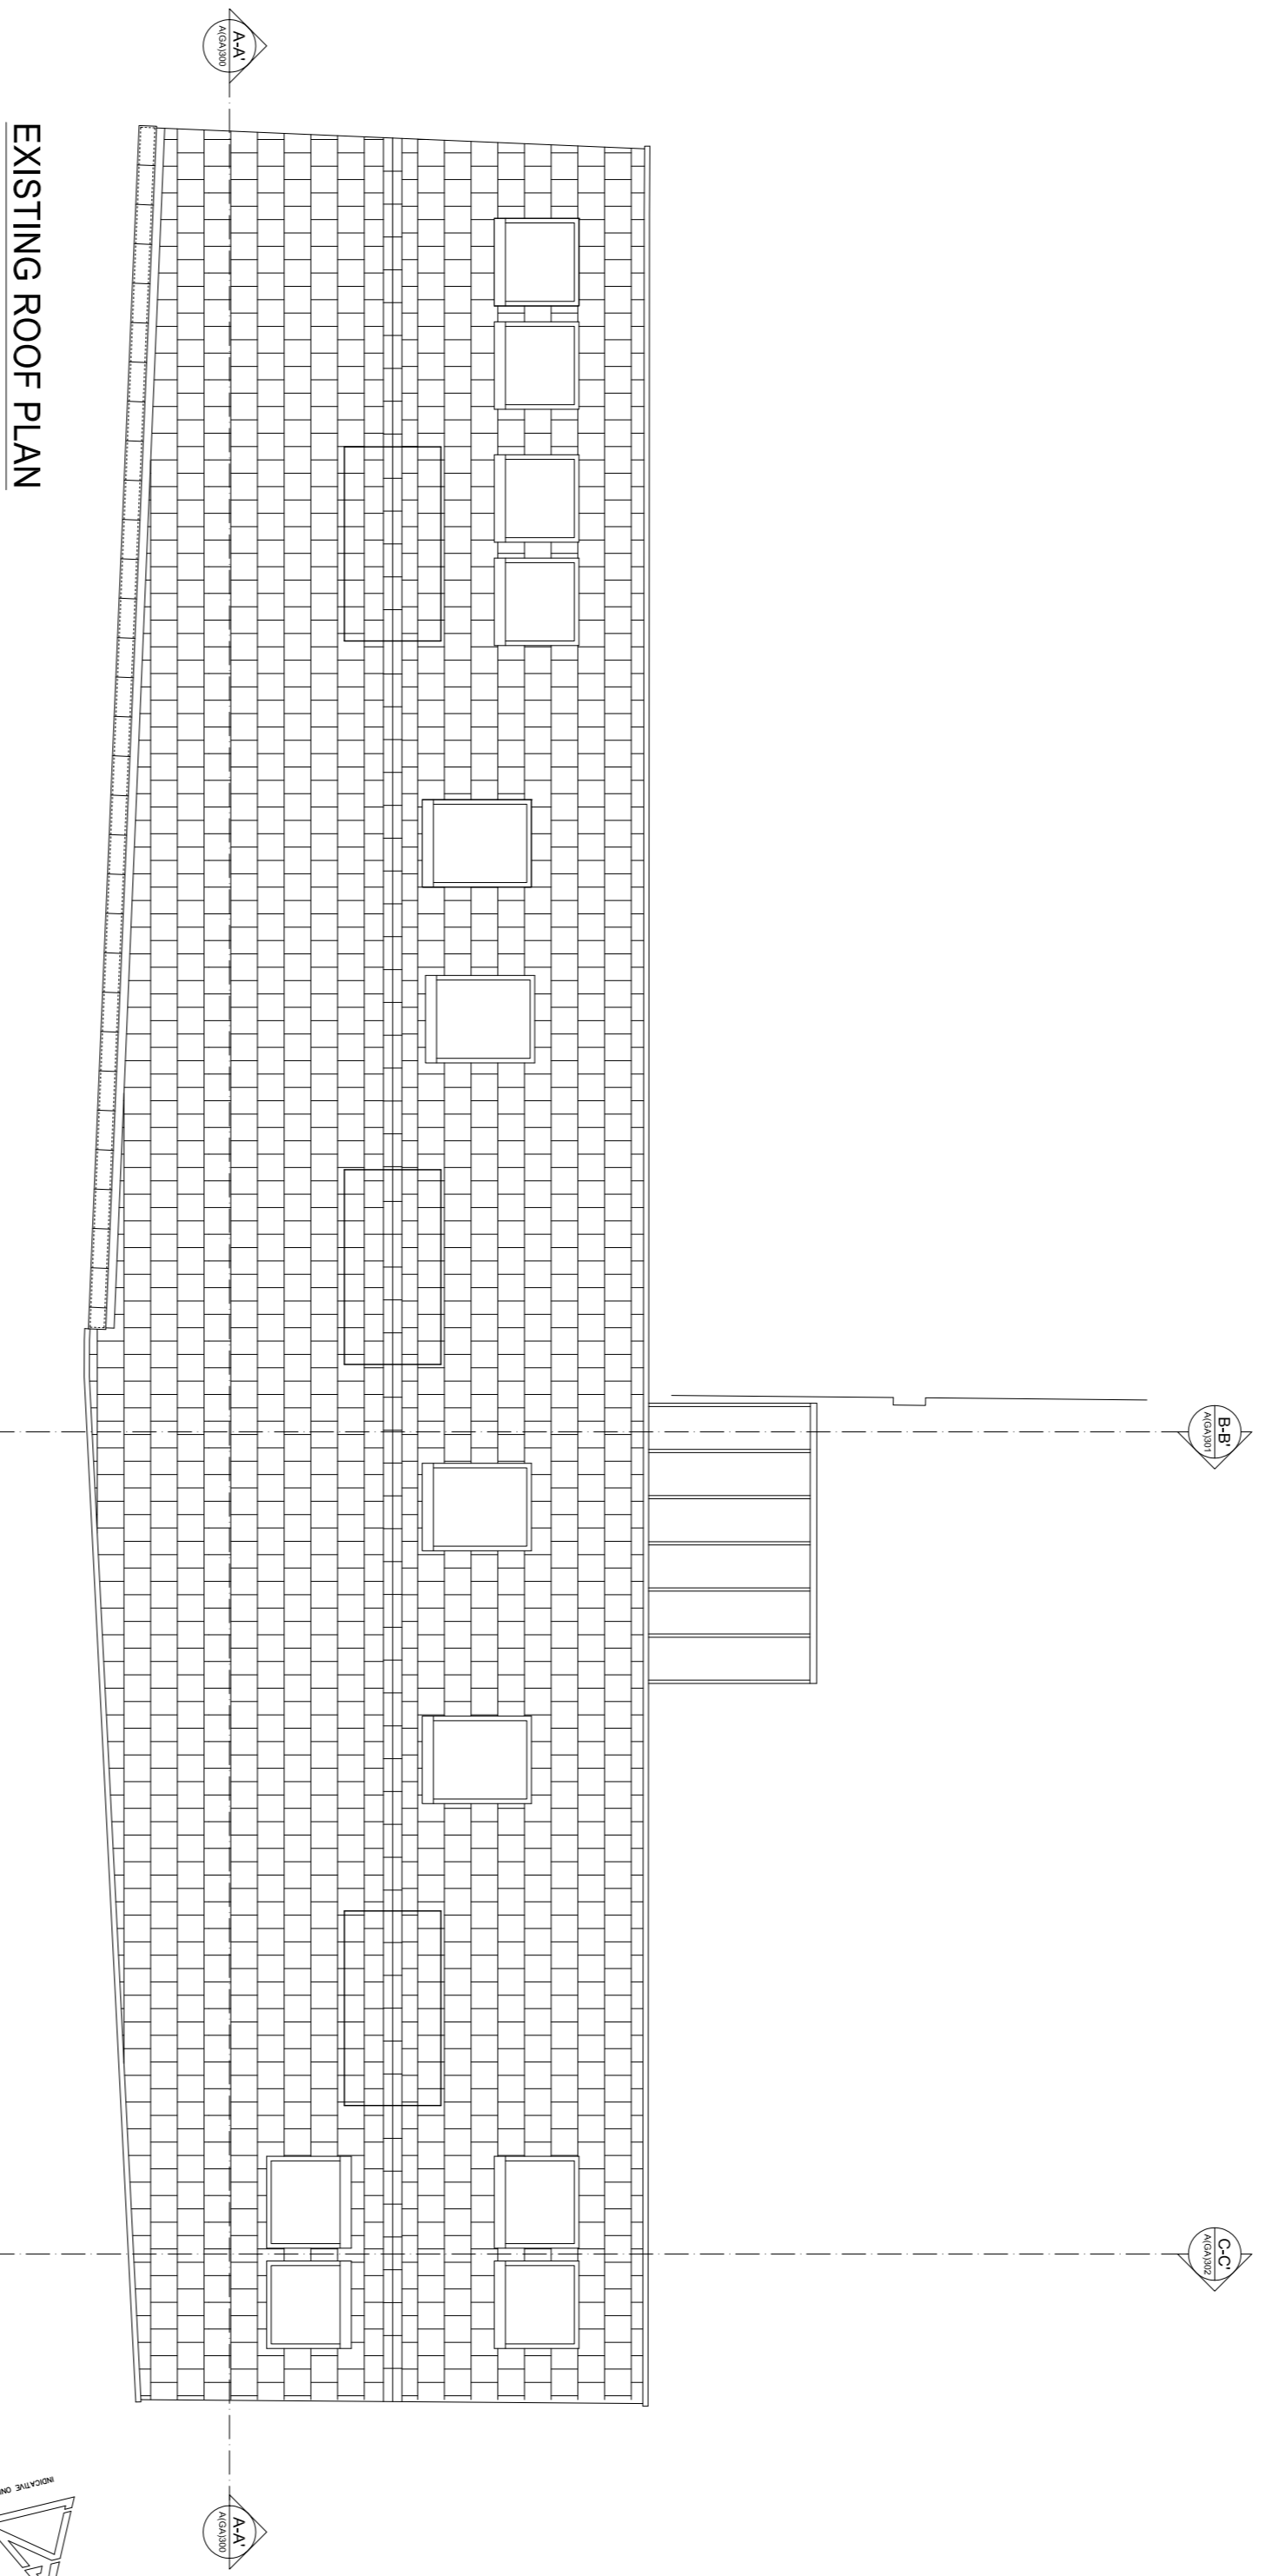


EXISTING ROOF PLAN

PLANNING APPLICATION

ALL DIMENSIONS TO BE CHECKED ON SITE
WORK TO BE COMPLETED TO THE CONTRACT
AT THE END OF THE PROJECT

Contemporary Design Solutions

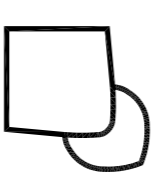


44 Great Marlborough Street
London
W1F 7JW
Telephone: 020 7494 9000 Fax: 020 7494 9444

Client
WARMHAZE LTD

Project Title
17, 27 & 25 Ferndene Street,
LONDON NW1

Drawing Title
Existing Roof Plan

Scale: 1:100 @ A1 1:200 @ A3 Date: May 2019
Drawn: LV Checked: Rev: -
Drawing No: **181130-ASO140**

 

CAD plot date: 14 May 2019 - 05:05pm