



| REVISIONS | Rev. | By | Date |
|-----------|------|----|------|
| | | | |

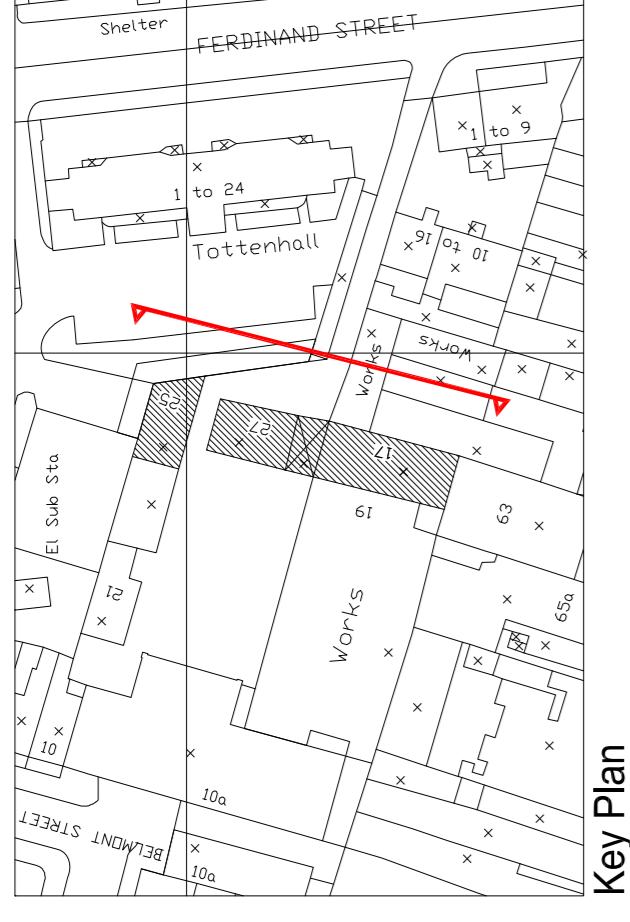

Key Plan

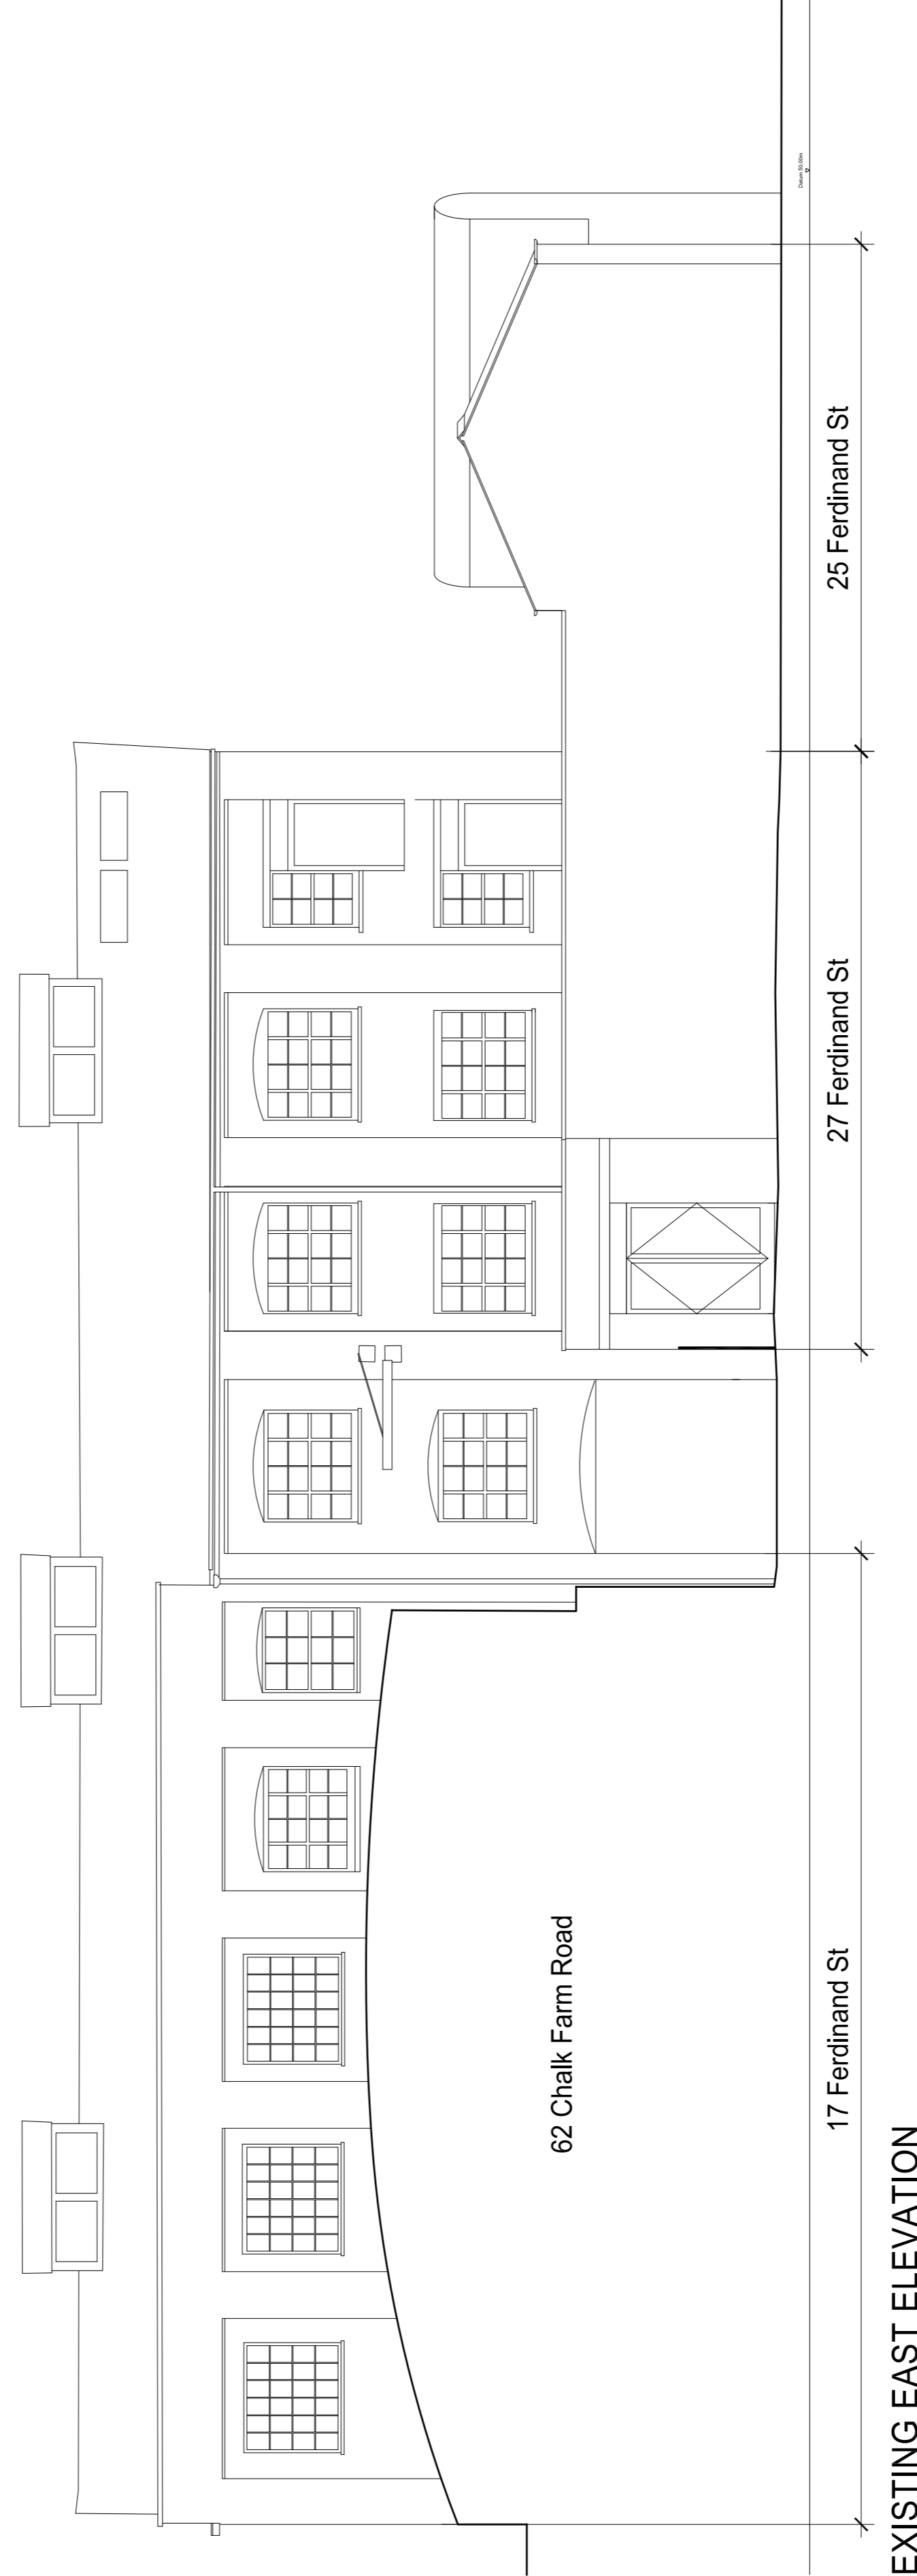

EXISTING EAST ELEVATION

PLANNING APPLICATION

ALL DIMENSIONS TO BE CHECKED ON SITE
WORK TO FINISHED DIMENSIONS ONLY
REPAIRS TO EXISTING STRUCTURE TO BE COMPLETED
AT ONCE BEFORE PROCEEDING

Contemporary Design Solutions

46 Great Marlborough Street
London
W1F 7JY
Telephone: 020 7464 6000 Fax: 020 7464 4044

Client
WARMHAZE LTD

Project Title
Mixed-Use B1C3 new build
17, 27 & 25 Ferdinand Street,
LONDON NW1

Drawing Title
Existing East Elevation

Scale: 1:100@A1, 1:200@A3 Date: Aug 2012
Drawn: LV Checked: DL
Drawing No.: **120810-A(SO)402**
Rev:

CAD job# date: 15 May 2016 - 12:59pm