



REVISIONS

Rev. Date By

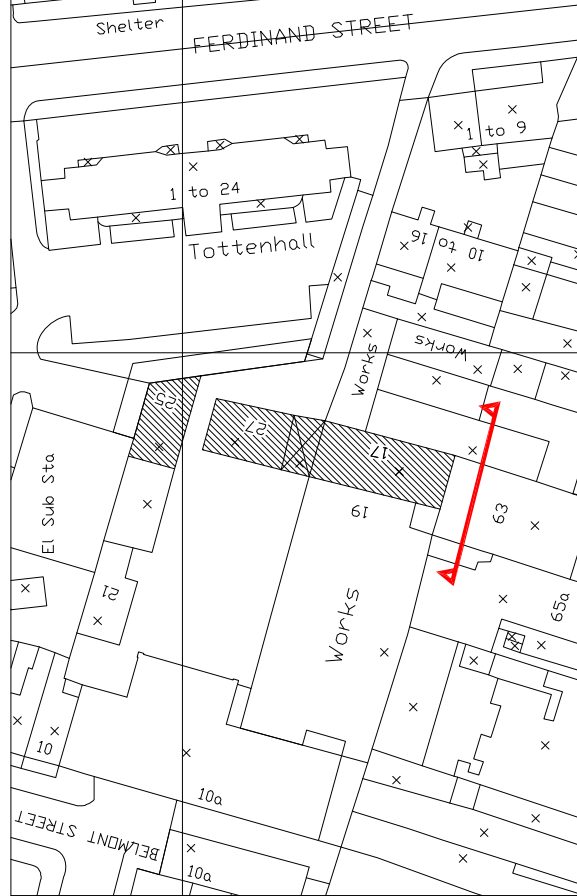

Key Plan

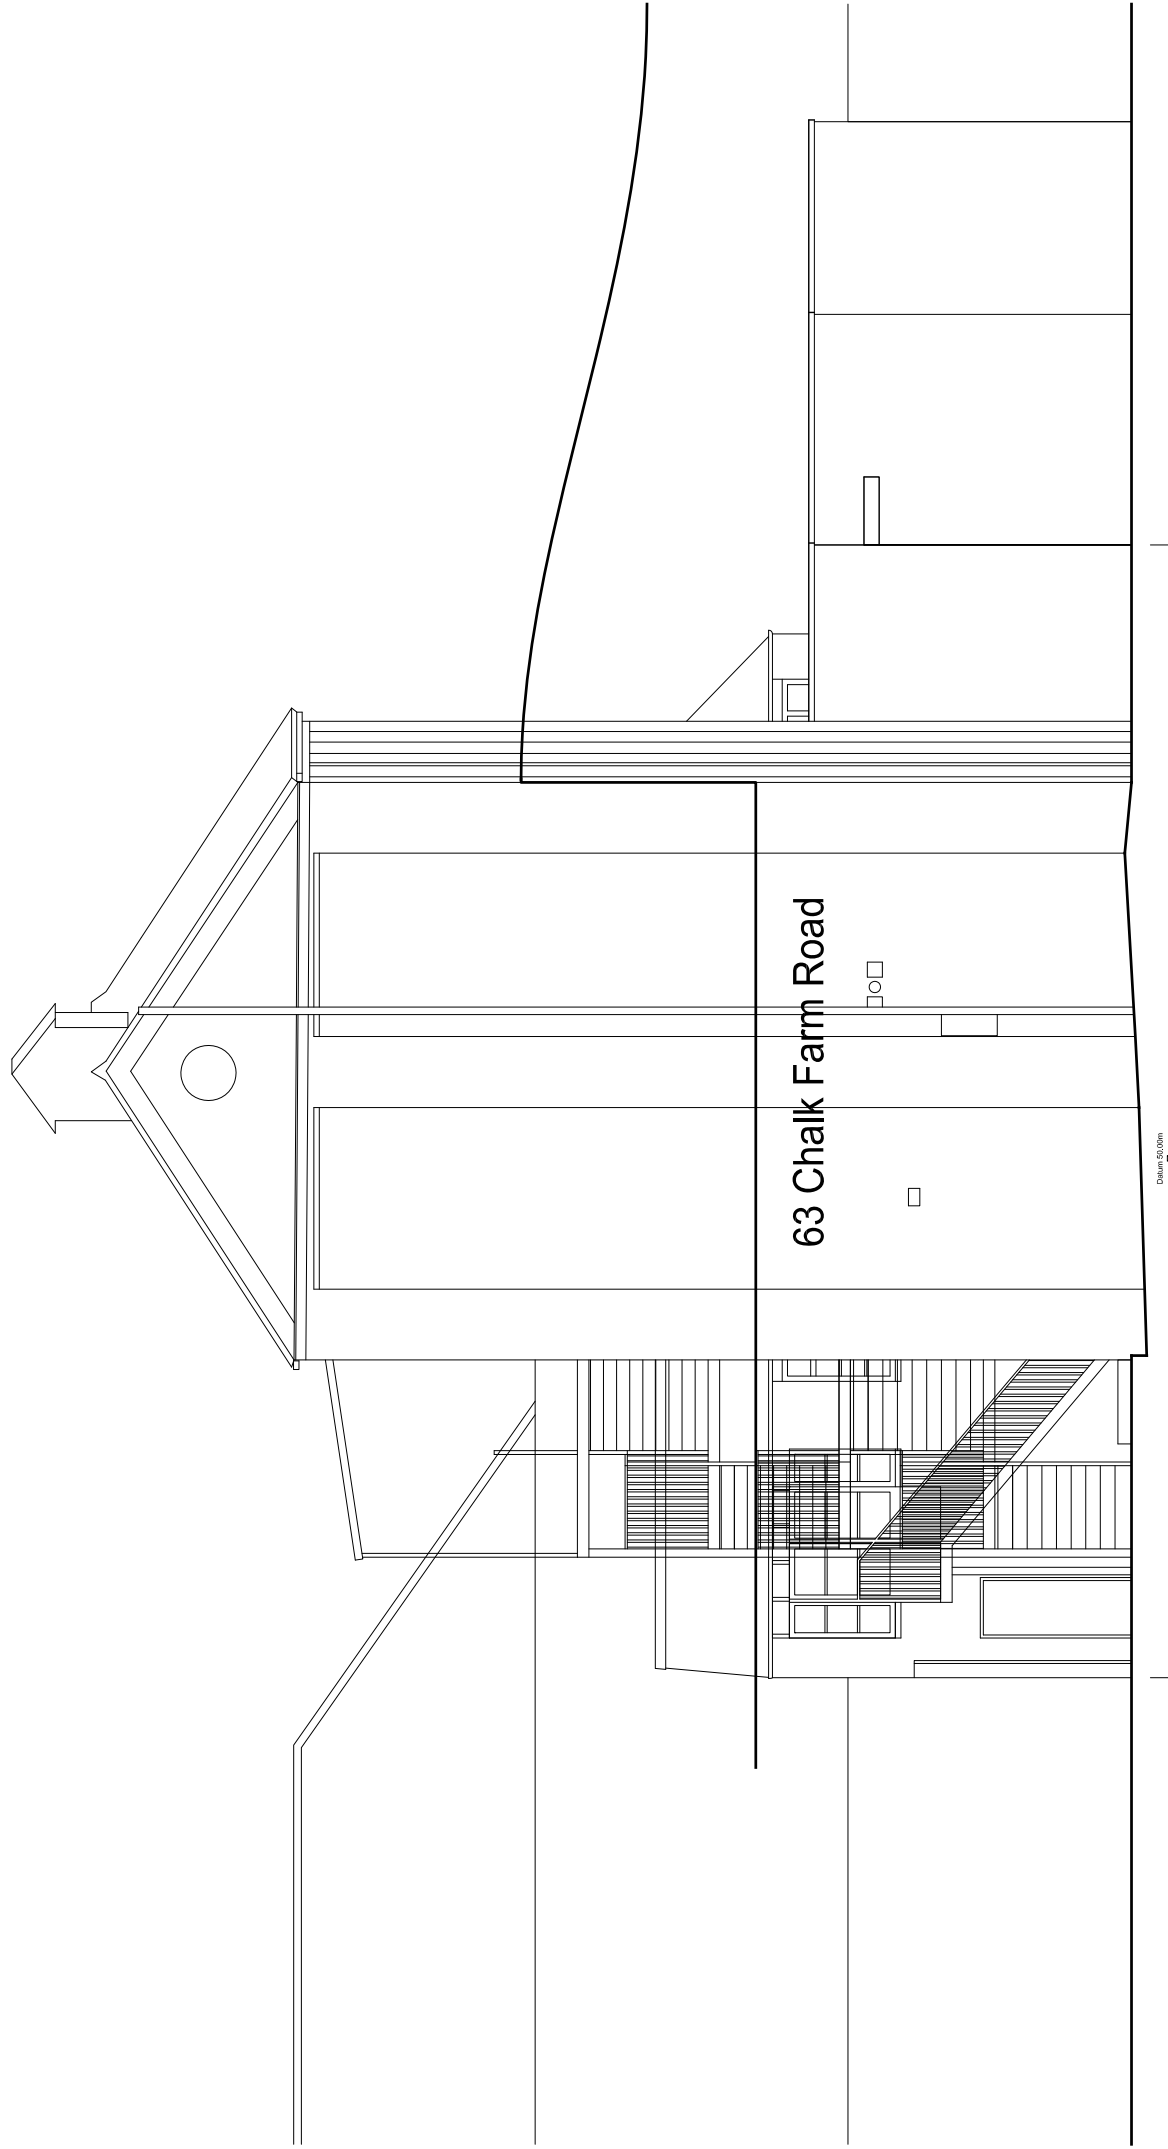


EXISTING SOUTH ELEVATION

PLANNING APPLICATION

ALL DIMENSIONS TO BE CHECKED ON SITE
WORK TO FINISHED DIMENSIONS ONLY
REWORK TO CORRECT DIMENSIONS TO BE CORRECT
AT ONCE BEFORE PROCEEDING

Contemporary Design Solutions

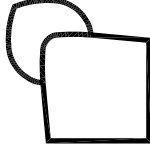

46 Great Marlborough Street
London
W1F 7JN
Telephone: 020 7464 8000 Fax: 020 7464 4044

Client

WARMHAZE LTD

Project Title
Mixed-Use B1/C3 new build
17, 27 & 29 Ferdinand Street,
LONDON NW1

Drawing Title

Existing South Elevation

Scale: 1:10@A1, 1:200@A3 Date: December 2014
Drawn: SP Checked: DL
Drawing No.: Rev:

120810-A(SO)403

CAD plot date: 15 May 2019 - 11:03pm

