



REVISIONS

Rev. By Date

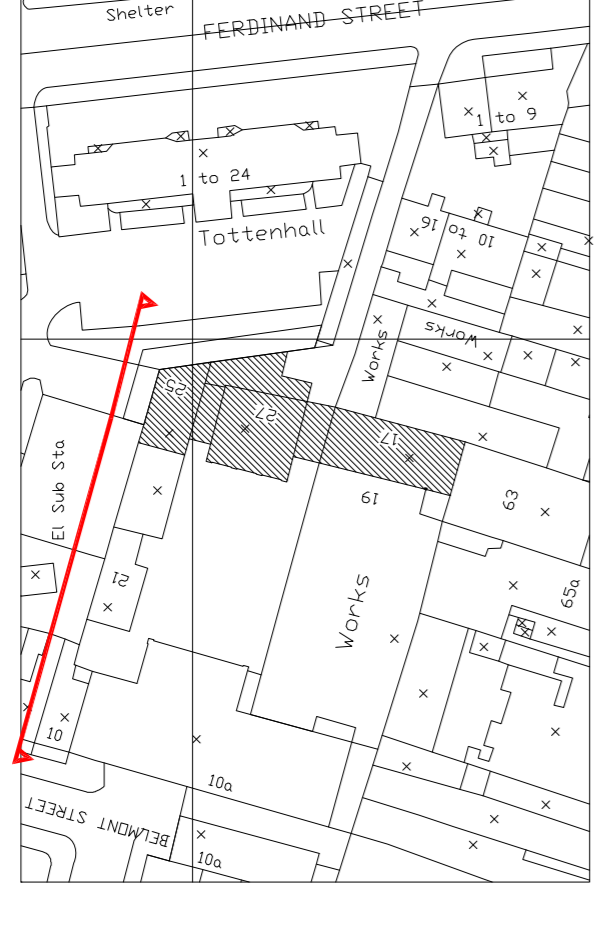

Key Plan

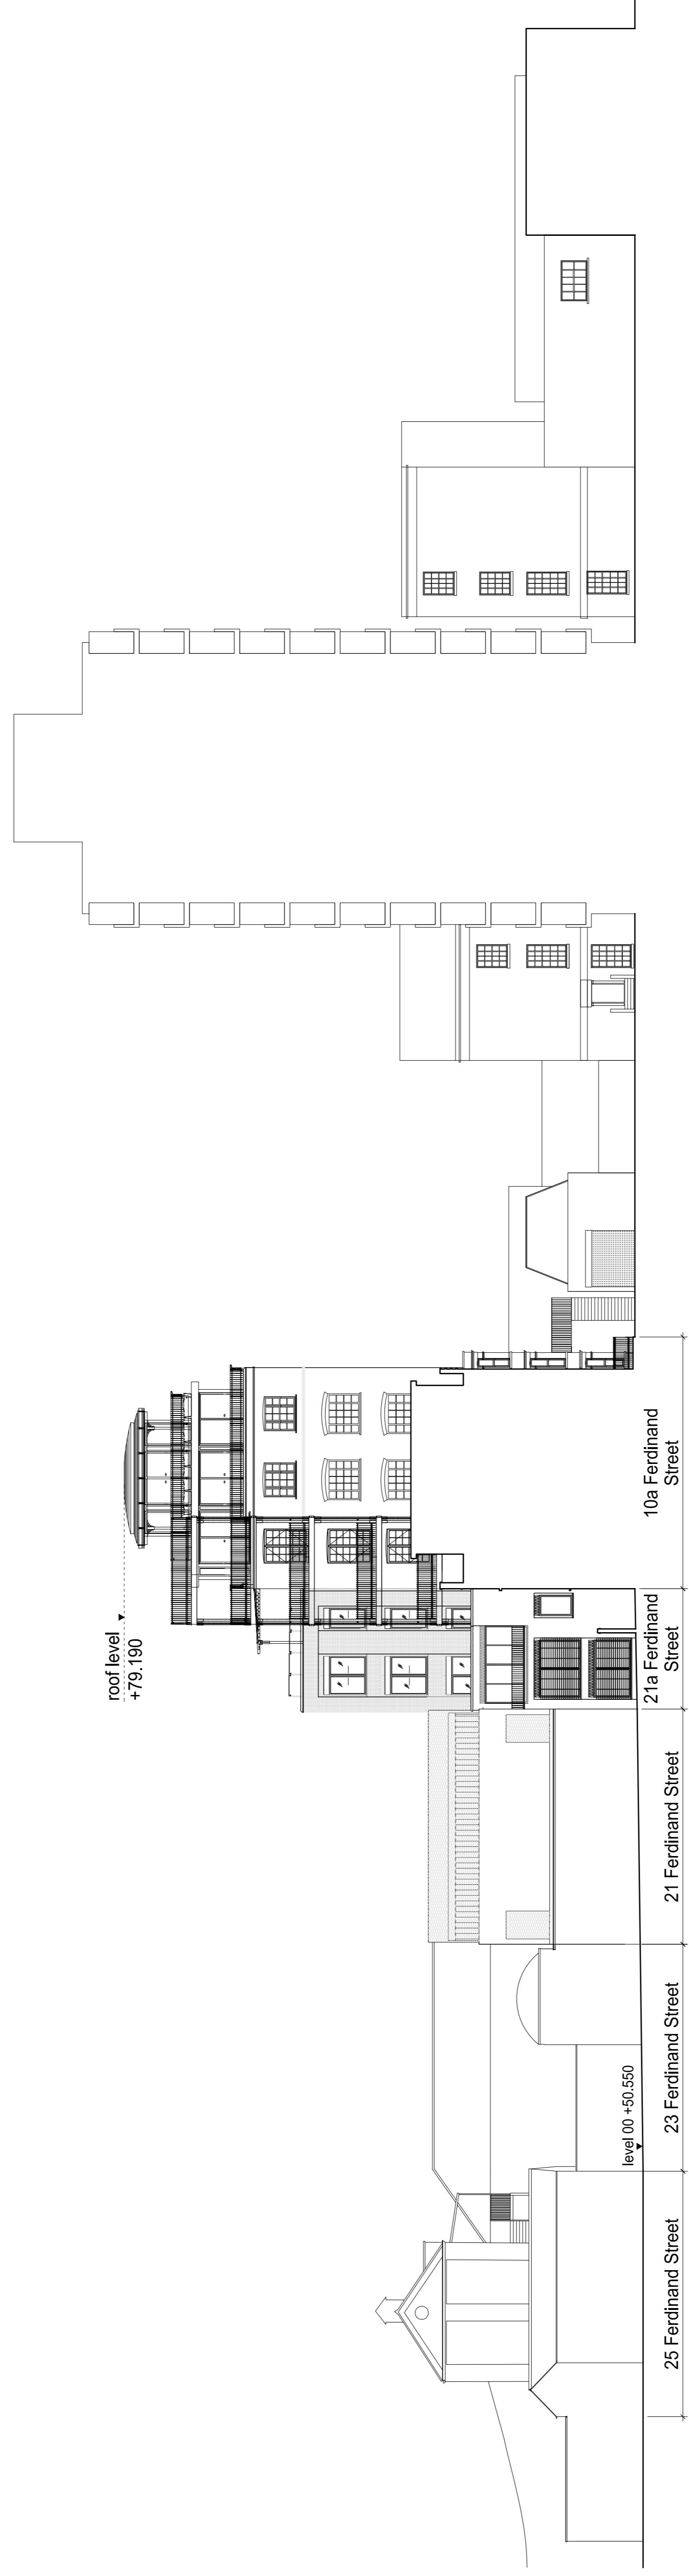

EXISTING NORTH ELEVATION WITH CONTEXT

PLANNING APPLICATION

ALL DIMENSIONS TO BE CHECKED ON SITE
WORK TO PROVIDED DIMENSIONS ONLY
DO NOT SCALE DRAWING TO DETERMINE DIMENSIONS
REVIEW ALL DIMENSIONS AND SPECIFICATIONS
AT ONCE BEFORE PROCEEDING

Contemporary Design Solutions

46 Great Marlborough Street
W1F 7JY
London
Telephone: 020 7464 6000 Fax: 020 7464 4044

Client
WARMHAZE LTD

Project Title
17, 27 & 25 Ferdinand Street,
LONDON NW1

Drawing Title
Existing North Elevation With Context

Scale: 1:200@A1, 1:400@A3 Date: December 2018
Drawn: LV Checked: -
Drawing No.: -
Rev.: -

181130-A(SO)404

CAD job# date: 15 May 2019 - 01:03pm

