

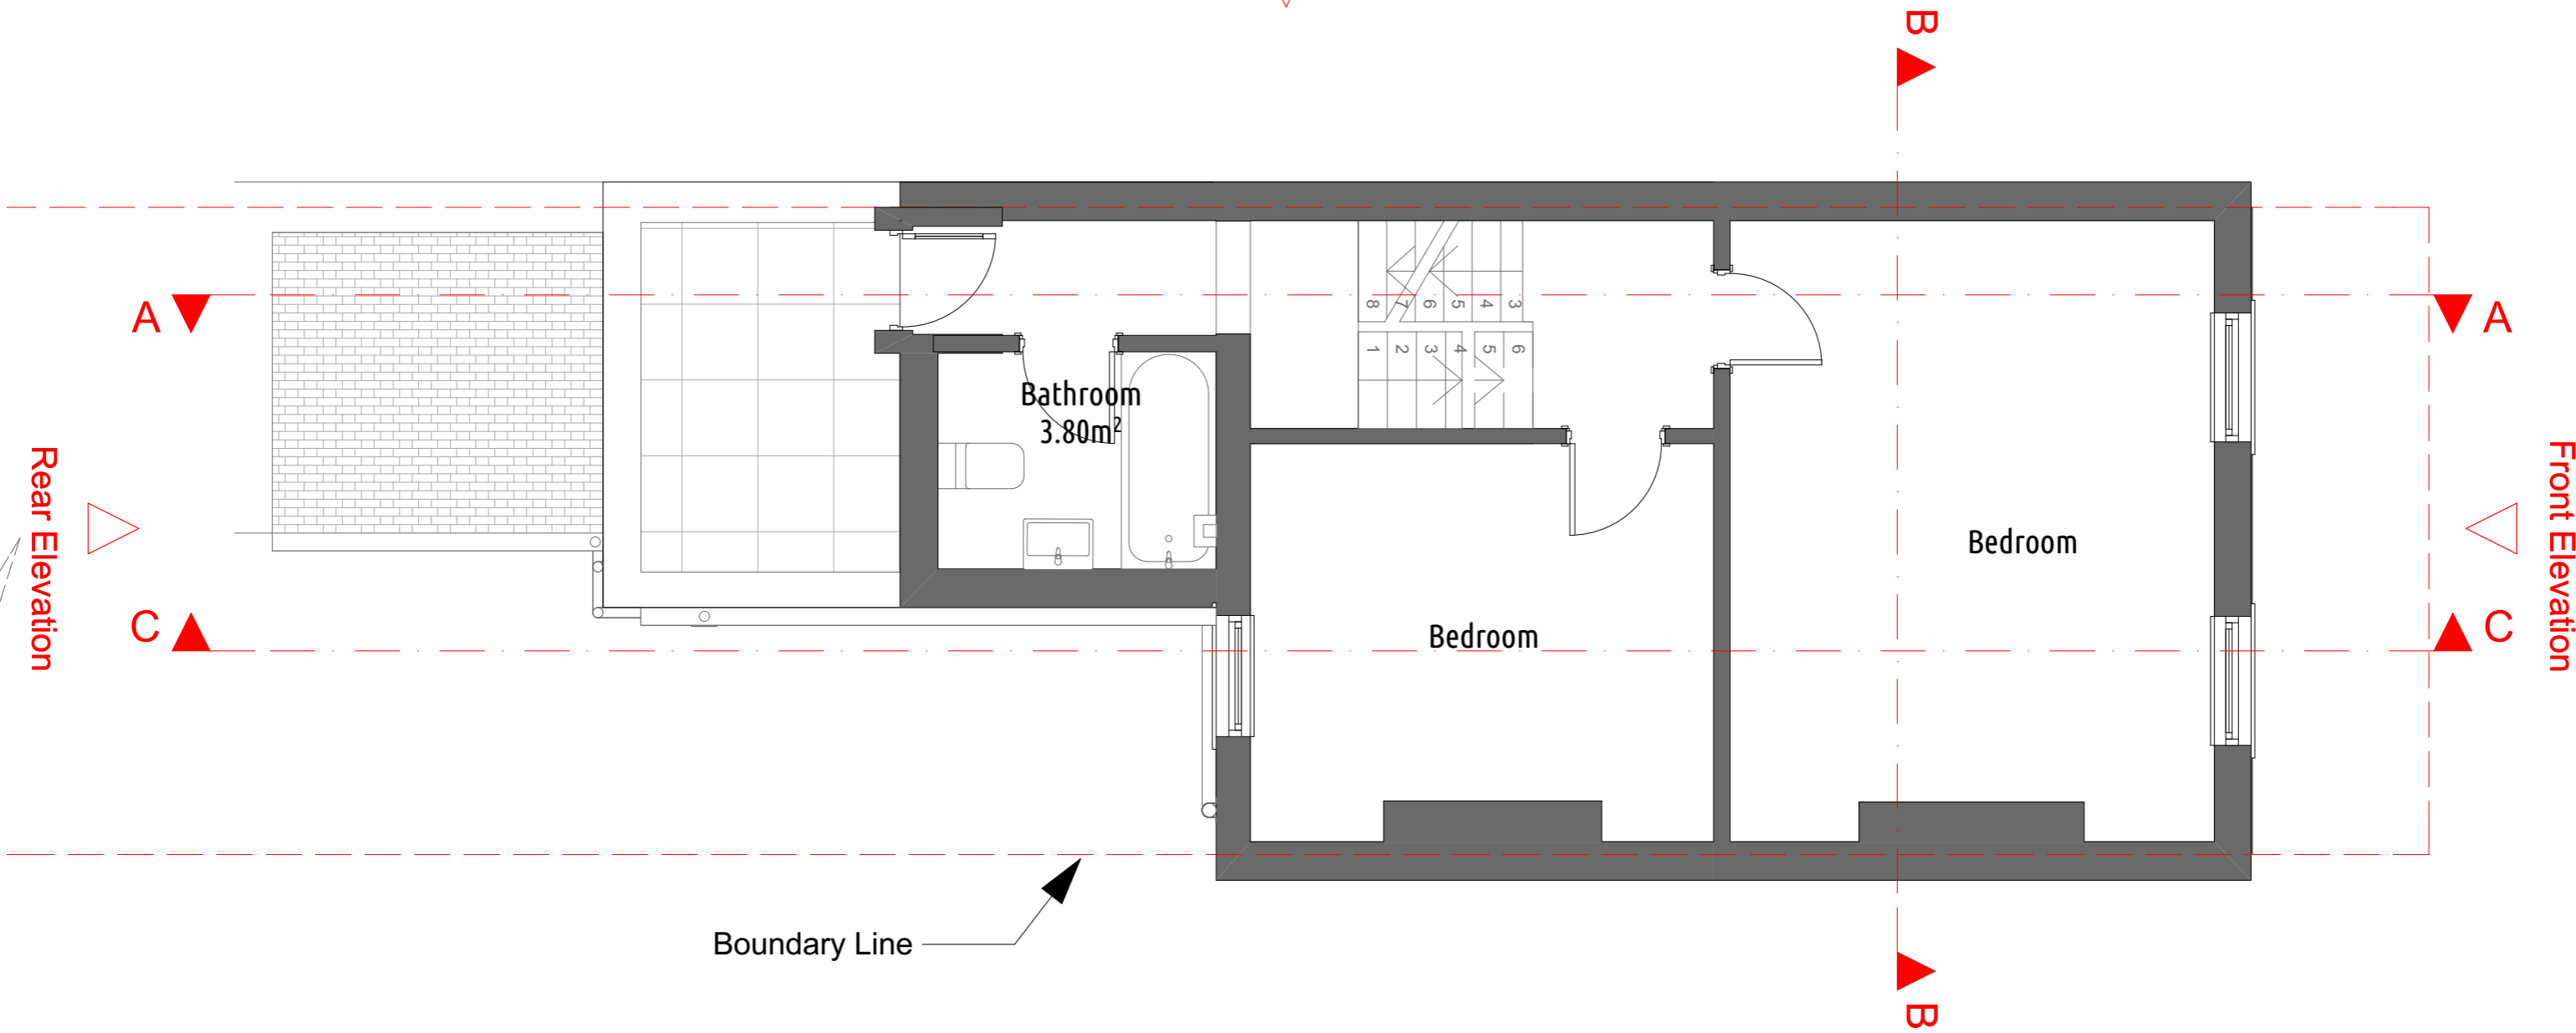


Side 02 Elevation

 

Side 01 Elevation

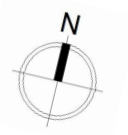

URBANIST ARCHITECTURE
 2 Little Thames Walk London N7 9QF
 Tel: 0203 793 7878
 E-mail: info@urbanistarchitecture.co.uk
 Web: www.urbanistarchitecture.co.uk

Our Ref: N7 9QF
 47 York Way
 London N7 9QF
Drawing Name
 Proposed_Second_Floor_Plan_N79QF

Project Description
 Erection of a single storey rear extension at second floor level and associated baulastrade to terrace

Drawing Scale
 1/50 @A3
Drawing Status
 Planning

Date
 05 July 2019
Checked by
 Urbanist Architecture
 Design Department

Notes
 1. Permission granted to reproduce for Non-Commercial Use only. Urbanist Architecture Ltd take the protection of their copyright very seriously.
 2. The owner of the property (or land) is ultimately responsible for complying with the relevant Planning Rules, Building Regulations and Party Wall etc. Act.
 3. All dimensions and levels to be checked and verified on site by the principal contractor before ordering materials or commencing work.
 4. Urbanist Architecture Ltd to be informed by the principal contractor of any discrepancies before ordering materials or commencing work.
 5. This drawing is to be read in conjunction with DAS and all other relevant drawings and documentation; any discrepancies to be brought to the attention of Urbanist Architecture Ltd

Side 02 Elevation



B



A



A



Rear Elevation



C



Front Elevation



C





Boundary Line



B



Side 01 Elevation

 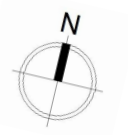

URBANIST ARCHITECTURE
 2 Little Thames Walk London N7 9QF
 Tel: 0203 793 7878
 E-mail: info@urbanistarchitecture.co.uk
 Web: www.urbanistarchitecture.co.uk

Our Ref: N7 9QF
 47 York Way
 London N7 9QF
Drawing Name
 Proposed_Roof_Plan_N79QF



Project Description
 Erection of a single storey rear extension at second floor level and associated baulastrade to terrace

Drawing Scale
 1/50 @A3
Drawing Status
 Planning

Date
 05 July 2019
Checked by
 Urbanist Architecture
 Design Department

Notes

1. Permission granted to reproduce for Non-Commercial Use only. Urbanist Architecture Ltd take the protection of their copyright very seriously.
2. The owner of the property (or land) is ultimately responsible for complying with the relevant Planning Rules, Building Regulations and Party Wall etc. Act.
3. All dimensions and levels to be checked and verified on site by the principal contractor before ordering materials or commencing work.
4. Urbanist Architecture Ltd to be informed by the principal contractor of any discrepancies before ordering materials or commencing work.
5. This drawing is to be read in conjunction with DAS and all other relevant drawings and documentation; any discrepancies to be brought to the attention of Urbanist Architecture Ltd

 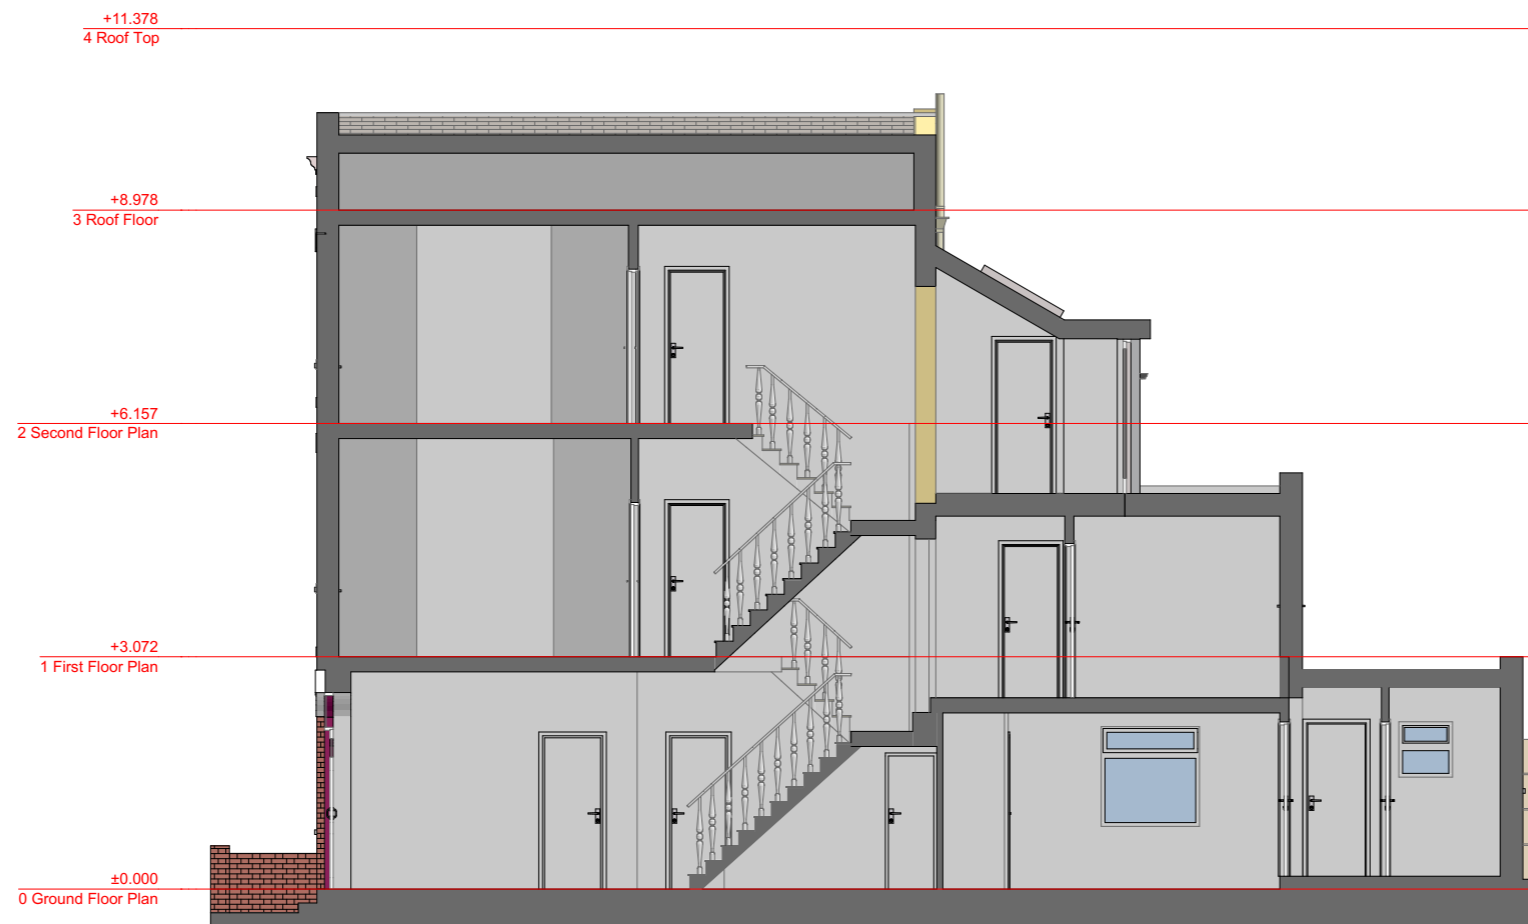

URBANIST ARCHITECTURE

2 Little Thames Walk London N7 9QF
 Tel: 0203 793 7878
 E-mail: info@urbanistarchitecture.co.uk
 Web: www.urbanistarchitecture.co.uk

Our Ref: N7 9QF

47 York Way
 London N7 9QF

Drawing Name

Proposed_Section_AA_N79QF

Project Description

Erection of a single storey rear extension at second floor level and associated baulstrade to terrace

Drawing Scale

1/100 @A3

Drawing Status

Planning

Date



05 July 2019

Checked by

Urbanist Architecture
 Design Department

Notes

1. Permission granted to reproduce for Non-Commercial Use only. Urbanist Architecture Ltd take the protection of their copyright very seriously.
2. The owner of the property (or land) is ultimately responsible for complying with the relevant Planning Rules, Building Regulations and Party Wall etc. Act.
3. All dimensions and levels to be checked and verified on site by the principal contractor before ordering materials or commencing work.
4. Urbanist Architecture Ltd to be informed by the principal contractor of any discrepancies before ordering materials or commencing work.
5. This drawing is to be read in conjunction with DAS and all other relevant drawings and documentation; any discrepancies to be brought to the attention of Urbanist Architecture Ltd

 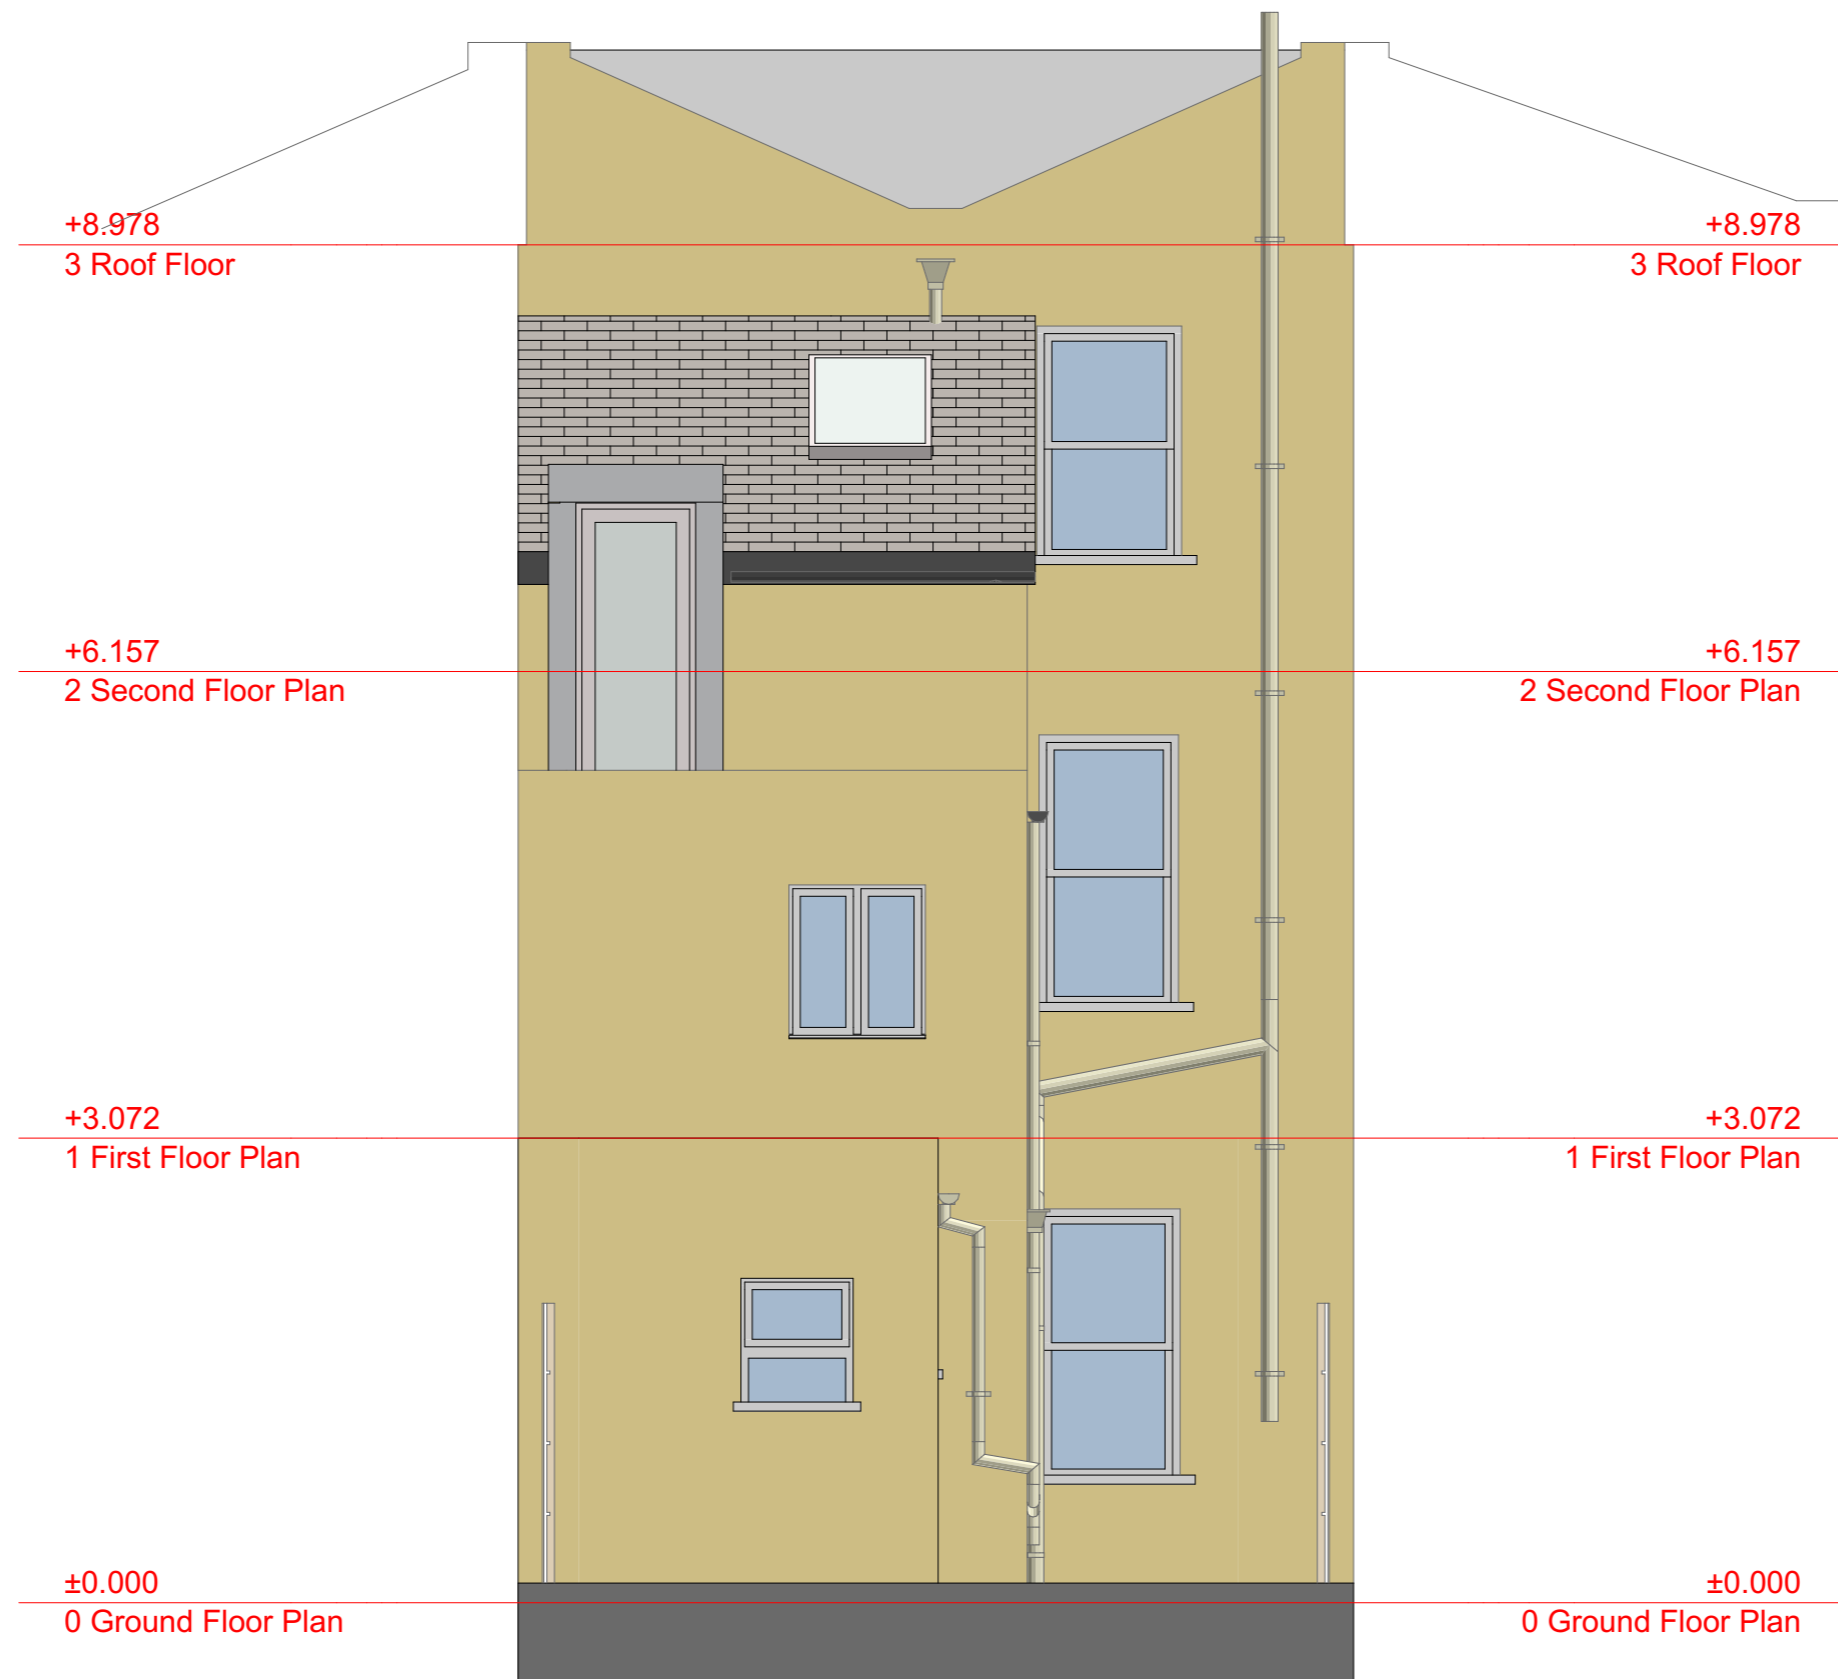

URBANIST ARCHITECTURE

2 Little Thames Walk London N7 9QF
 Tel: 0203 793 7878
 E-mail: info@urbanistarchitecture.co.uk
 Web: www.urbanistarchitecture.co.uk

Our Ref: N7 9QF

47 York Way
 London N7 9QF

Drawing Name

Proposed_Rear_Elevation_N79QF

Project Description

Erection of a single storey rear extension at second floor level and associated baulstrade to terrace

Drawing Scale

1/50 @A3

Drawing Status

Planning

Date



05 July 2019

Checked by

Urbanist Architecture
 Design Department

Notes

1. Permission granted to reproduce for Non-Commercial Use only. Urbanist Architecture Ltd take the protection of their copyright very seriously.
2. The owner of the property (or land) is ultimately responsible for complying with the relevant Planning Rules, Building Regulations and Party Wall etc. Act.
3. All dimensions and levels to be checked and verified on site by the principal contractor before ordering materials or commencing work.
4. Urbanist Architecture Ltd to be informed by the principal contractor of any discrepancies before ordering materials or commencing work.
5. This drawing is to be read in conjunction with DAS and all other relevant drawings and documentation; any discrepancies to be brought to the attention of Urbanist Architecture Ltd

 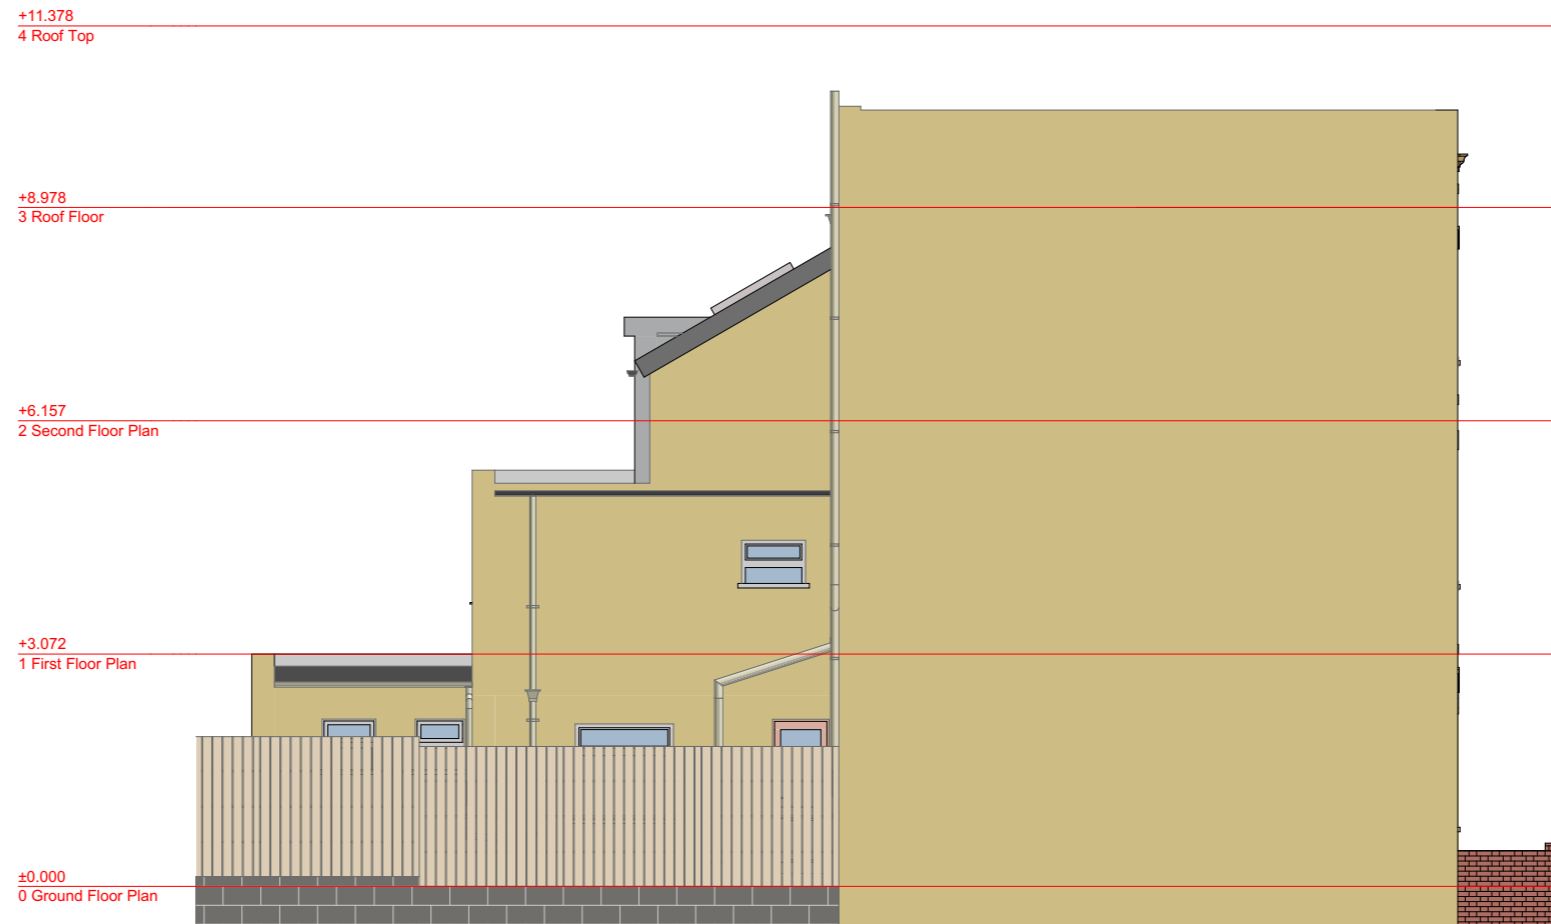

URBANIST ARCHITECTURE

2 Little Thames Walk London N7 9QF
 Tel: 0203 793 7878
 E-mail: info@urbanistarchitecture.co.uk
 Web: www.urbanistarchitecture.co.uk

Our Ref: N7 9QF

47 York Way
 London N7 9QF

Drawing Name

Proposed_Side_01_Elevation_N79QF

Project Description

Erection of a single storey rear extension at second floor level and associated baulstrade to terrace

Drawing Scale

1/100 @A3

Drawing Status

Planning

Date



05 July 2019

Checked by

Urbanist Architecture
 Design Department

Notes

1. Permission granted to reproduce for Non-Commercial Use only. Urbanist Architecture Ltd take the protection of their copyright very seriously.
2. The owner of the property (or land) is ultimately responsible for complying with the relevant Planning Rules, Building Regulations and Party Wall etc. Act.
3. All dimensions and levels to be checked and verified on site by the principal contractor before ordering materials or commencing work.
4. Urbanist Architecture Ltd to be informed by the principal contractor of any discrepancies before ordering materials or commencing work.
5. This drawing is to be read in conjunction with DAS and all other relevant drawings and documentation; any discrepancies to be brought to the attention of Urbanist Architecture Ltd

 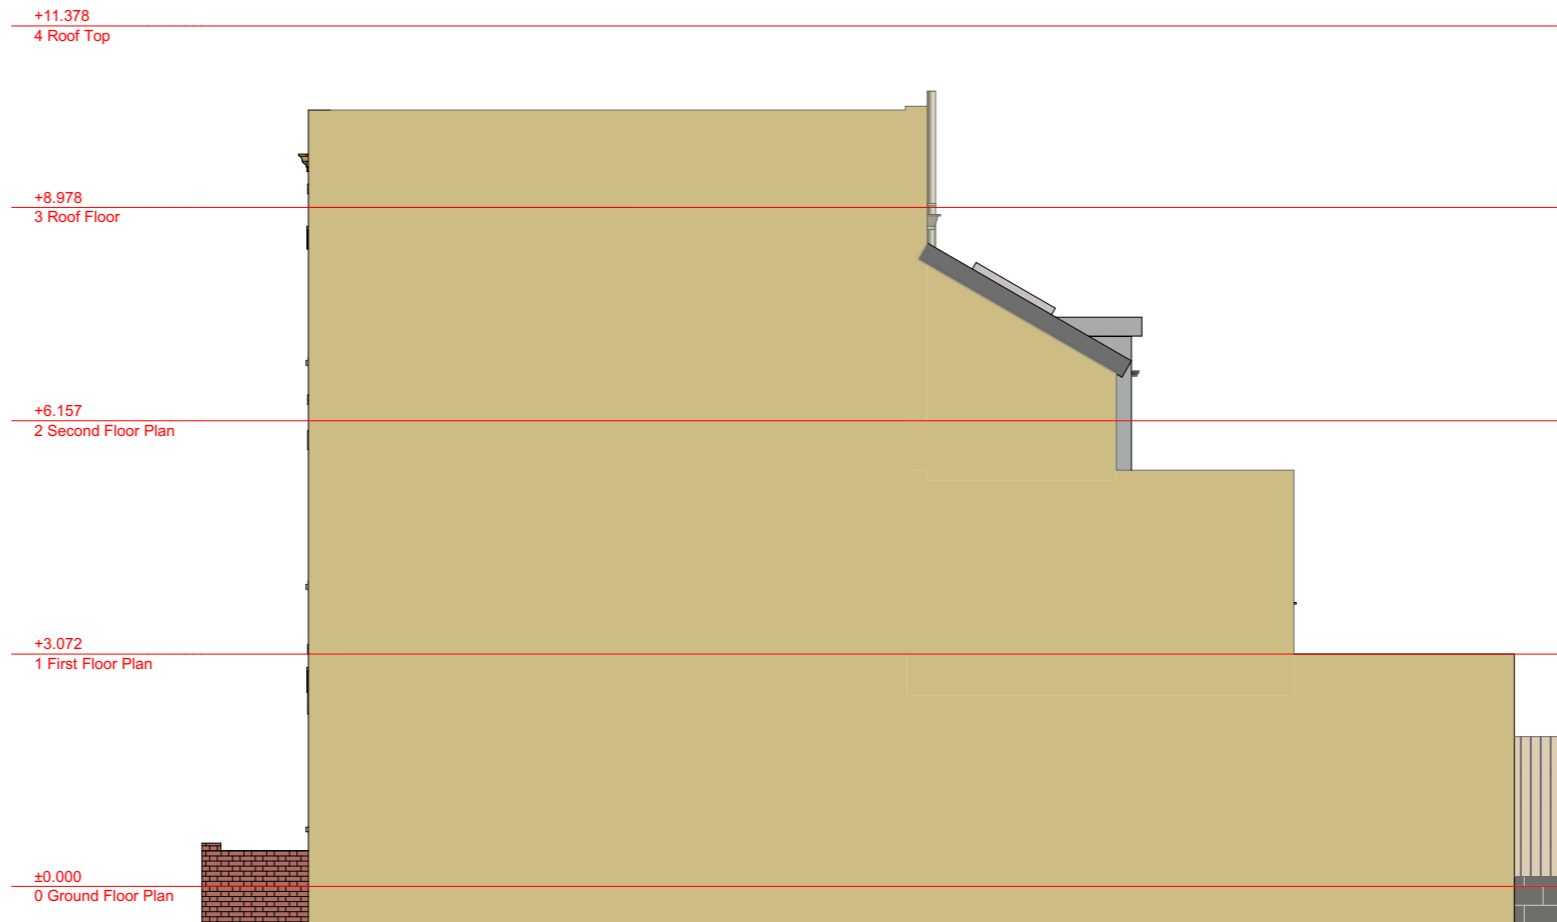

URBANIST ARCHITECTURE
 2 Little Thames Walk London N7 9QF
 Tel: 0203 793 7878
 E-mail: info@urbanistarchitecture.co.uk
 Web: www.urbanistarchitecture.co.uk

Our Ref: N7 9QF
 47 York Way
 London N7 9QF
Drawing Name
 Proposed_Side_02_Elevation_N79QF

Project Description
 Erection of a single storey rear extension at second floor level and associated baulastrade to terrace

Drawing Scale
 1/100 @A3
Drawing Status
 Planning

Date
 05 July 2019
Checked by
 Urbanist Architecture
 Design Department

Notes

1. Permission granted to reproduce for Non-Commercial Use only. Urbanist Architecture Ltd take the protection of their copyright very seriously.
2. The owner of the property (or land) is ultimately responsible for complying with the relevant Planning Rules, Building Regulations and Party Wall etc. Act.
3. All dimensions and levels to be checked and verified on site by the principal contractor before ordering materials or commencing work.
4. Urbanist Architecture Ltd to be informed by the principal contractor of any discrepancies before ordering materials or commencing work.
5. This drawing is to be read in conjunction with DAS and all other relevant drawings and documentation; any discrepancies to be brought to the attention of Urbanist Architecture Ltd