


All dimensions in millimeters  
Do Not Scale


**purifiedair**<sup>®</sup>  
www.purifiedair.com  
PURIFIED AIR LTD  
LYON HOUSE, LYON ROAD, ROMFORD,  
ESSEX, RM1 2BG  
TEL:01708 755414  
FAX:01708 721488  
e-mail : info@purifiedair.co.uk

PURPOSE OF ISSUE:  
**Overall Dimensions of  
UVO1000**


CLIENT	-		
LOCATION	-		
DATE	20.01.15	DRAWN	MDK
SCALE	1:10 @ A3	CHECKED	
DRAWING NO.	UVO1000	REV.	-

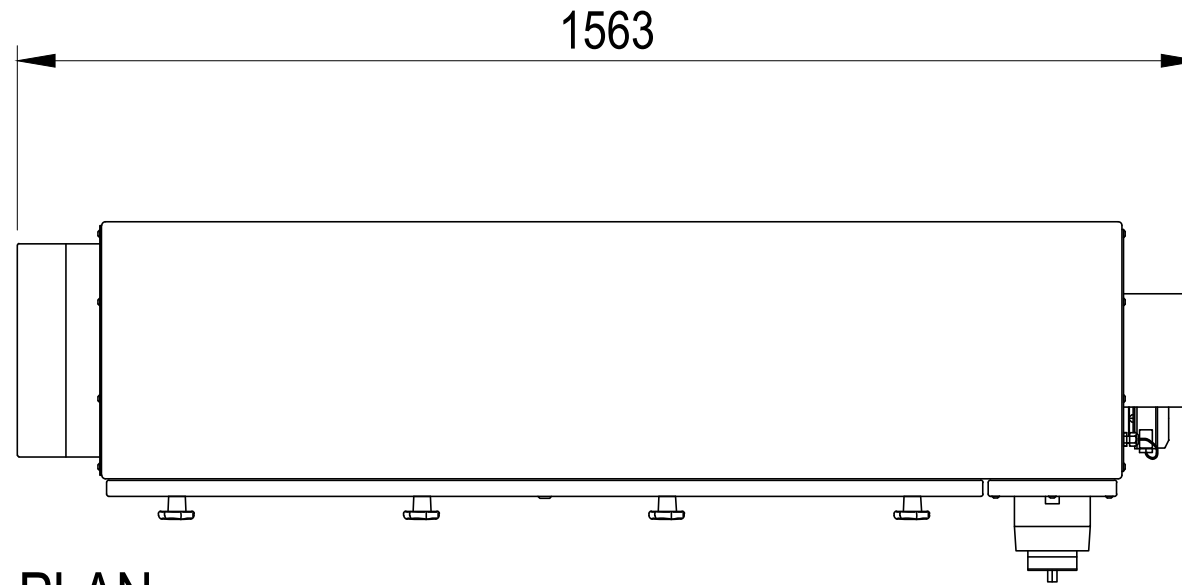


PLAN

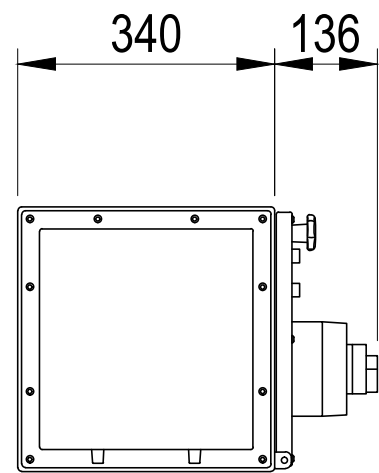

SIDE ELEVATION ON 'A'

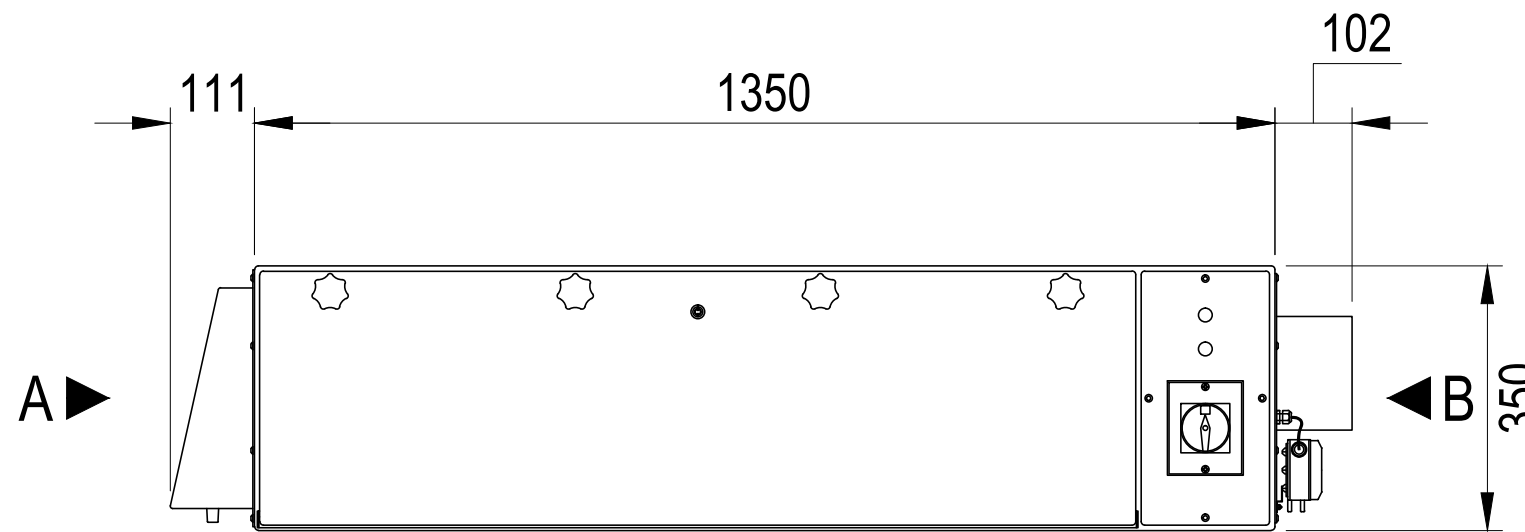

FRONT ELEVATION

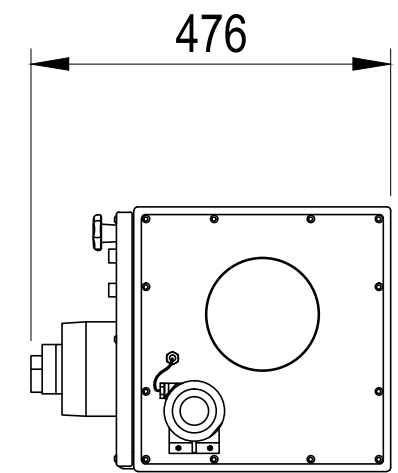

SIDE ELEVATION ON 'B'