


PROJECT					
23 South Villas, London NW 1 9BT / External Works					
DRAWING					
Proposed Plan & Sections					
DATE	PAPER SIZE	SCALE	PROJECT	DRAWING	REVISION
21.03.19	A3	1:500 / 100	1046	03	A
NG@NGARCHITECT.COM		+44(0)7495121131 23A SOUTH VILLAS, LONDON NW1 9BT			




No.22

No.23



No.24

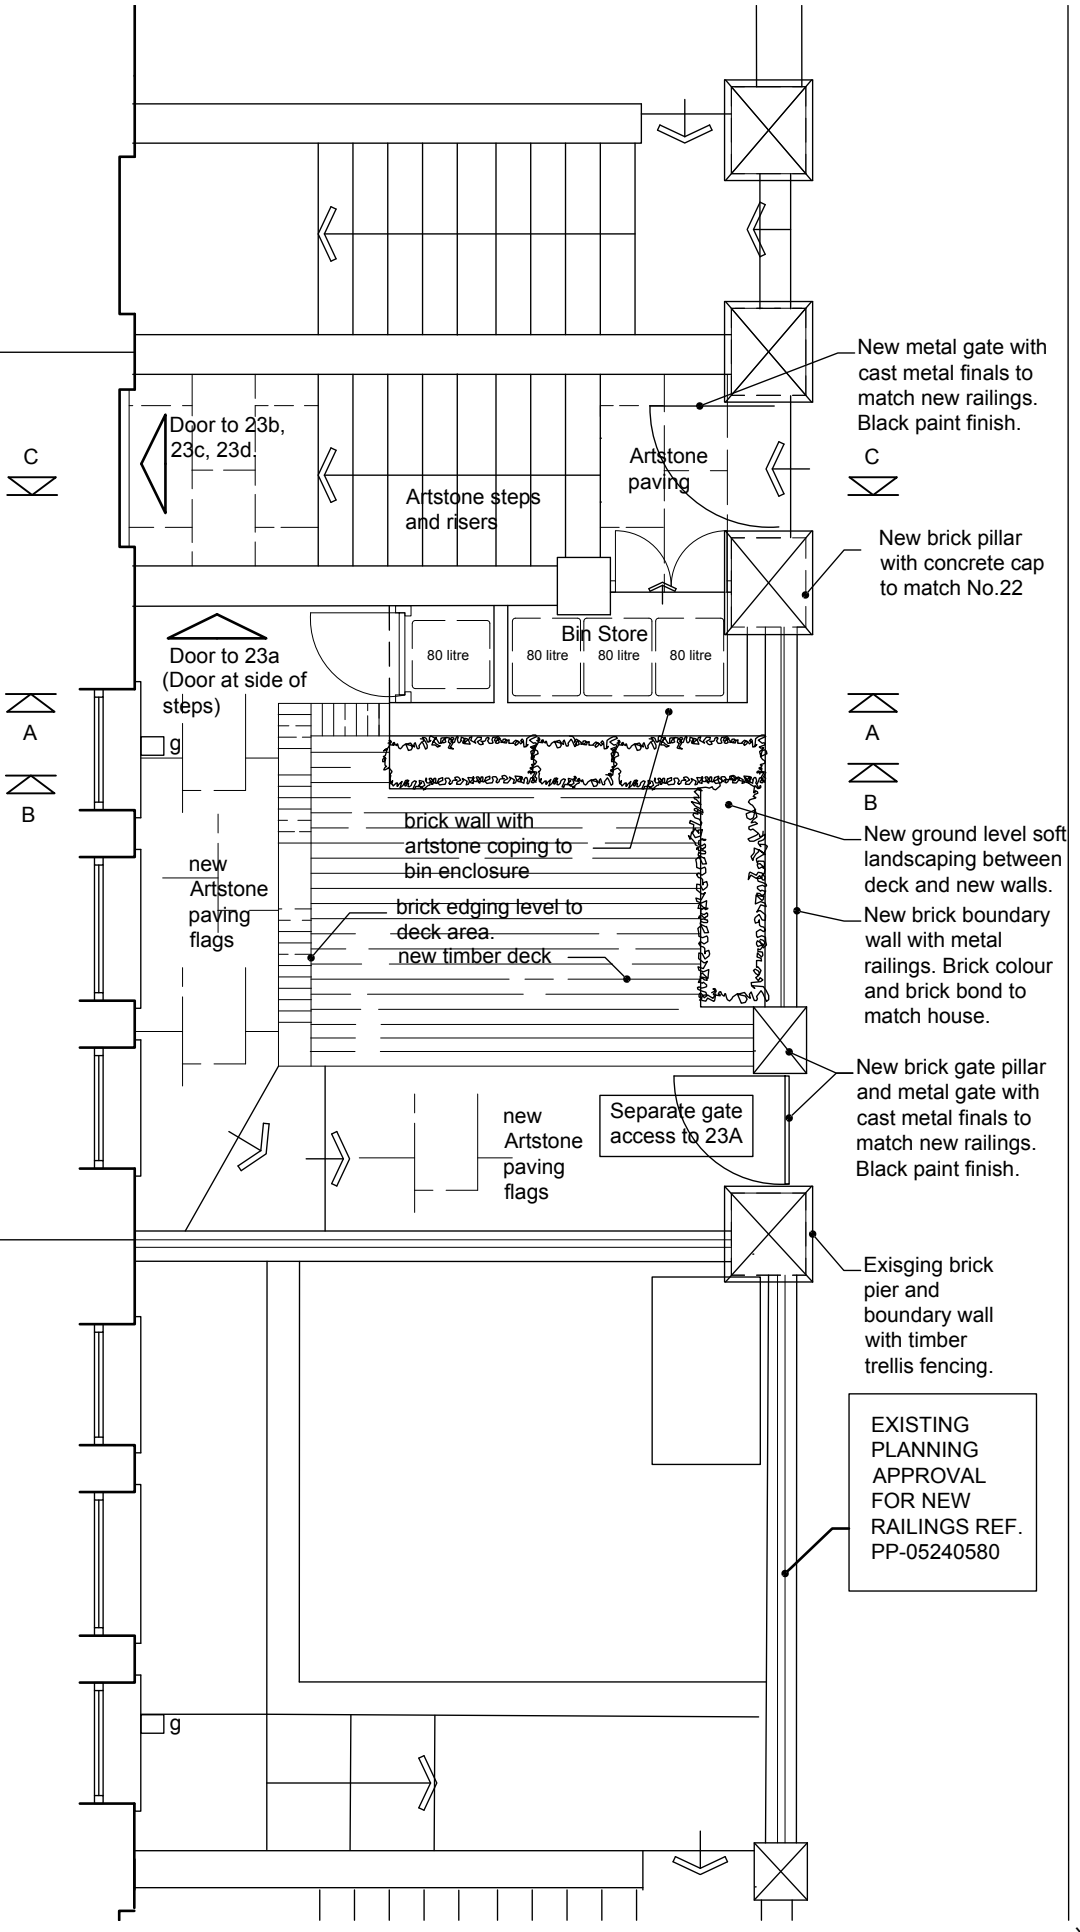


SOUTH VILLAS

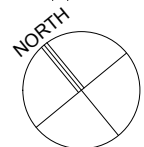

PROPOSED SITE PLAN - FRONT GARDEN AREA Scale 1:50

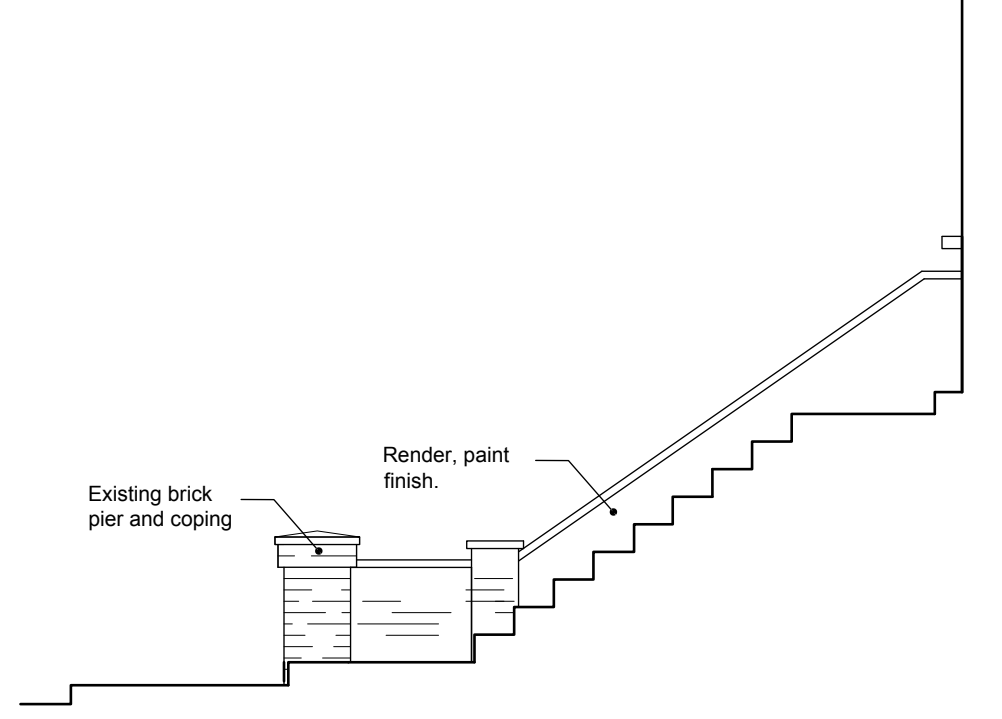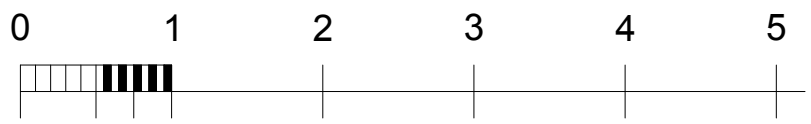

EXISTING SECTION AT C-C Scale 1:50

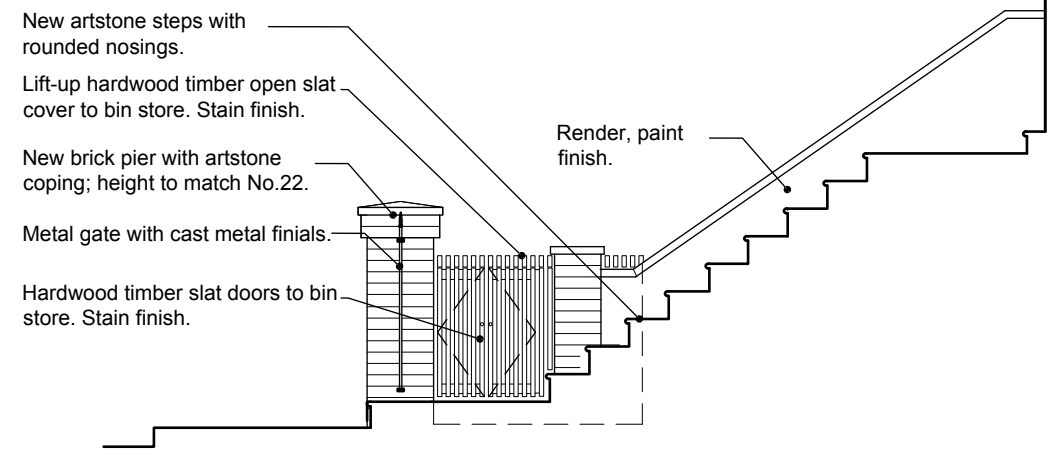

PROPOSED SECTION AT C-C Scale 1:50