


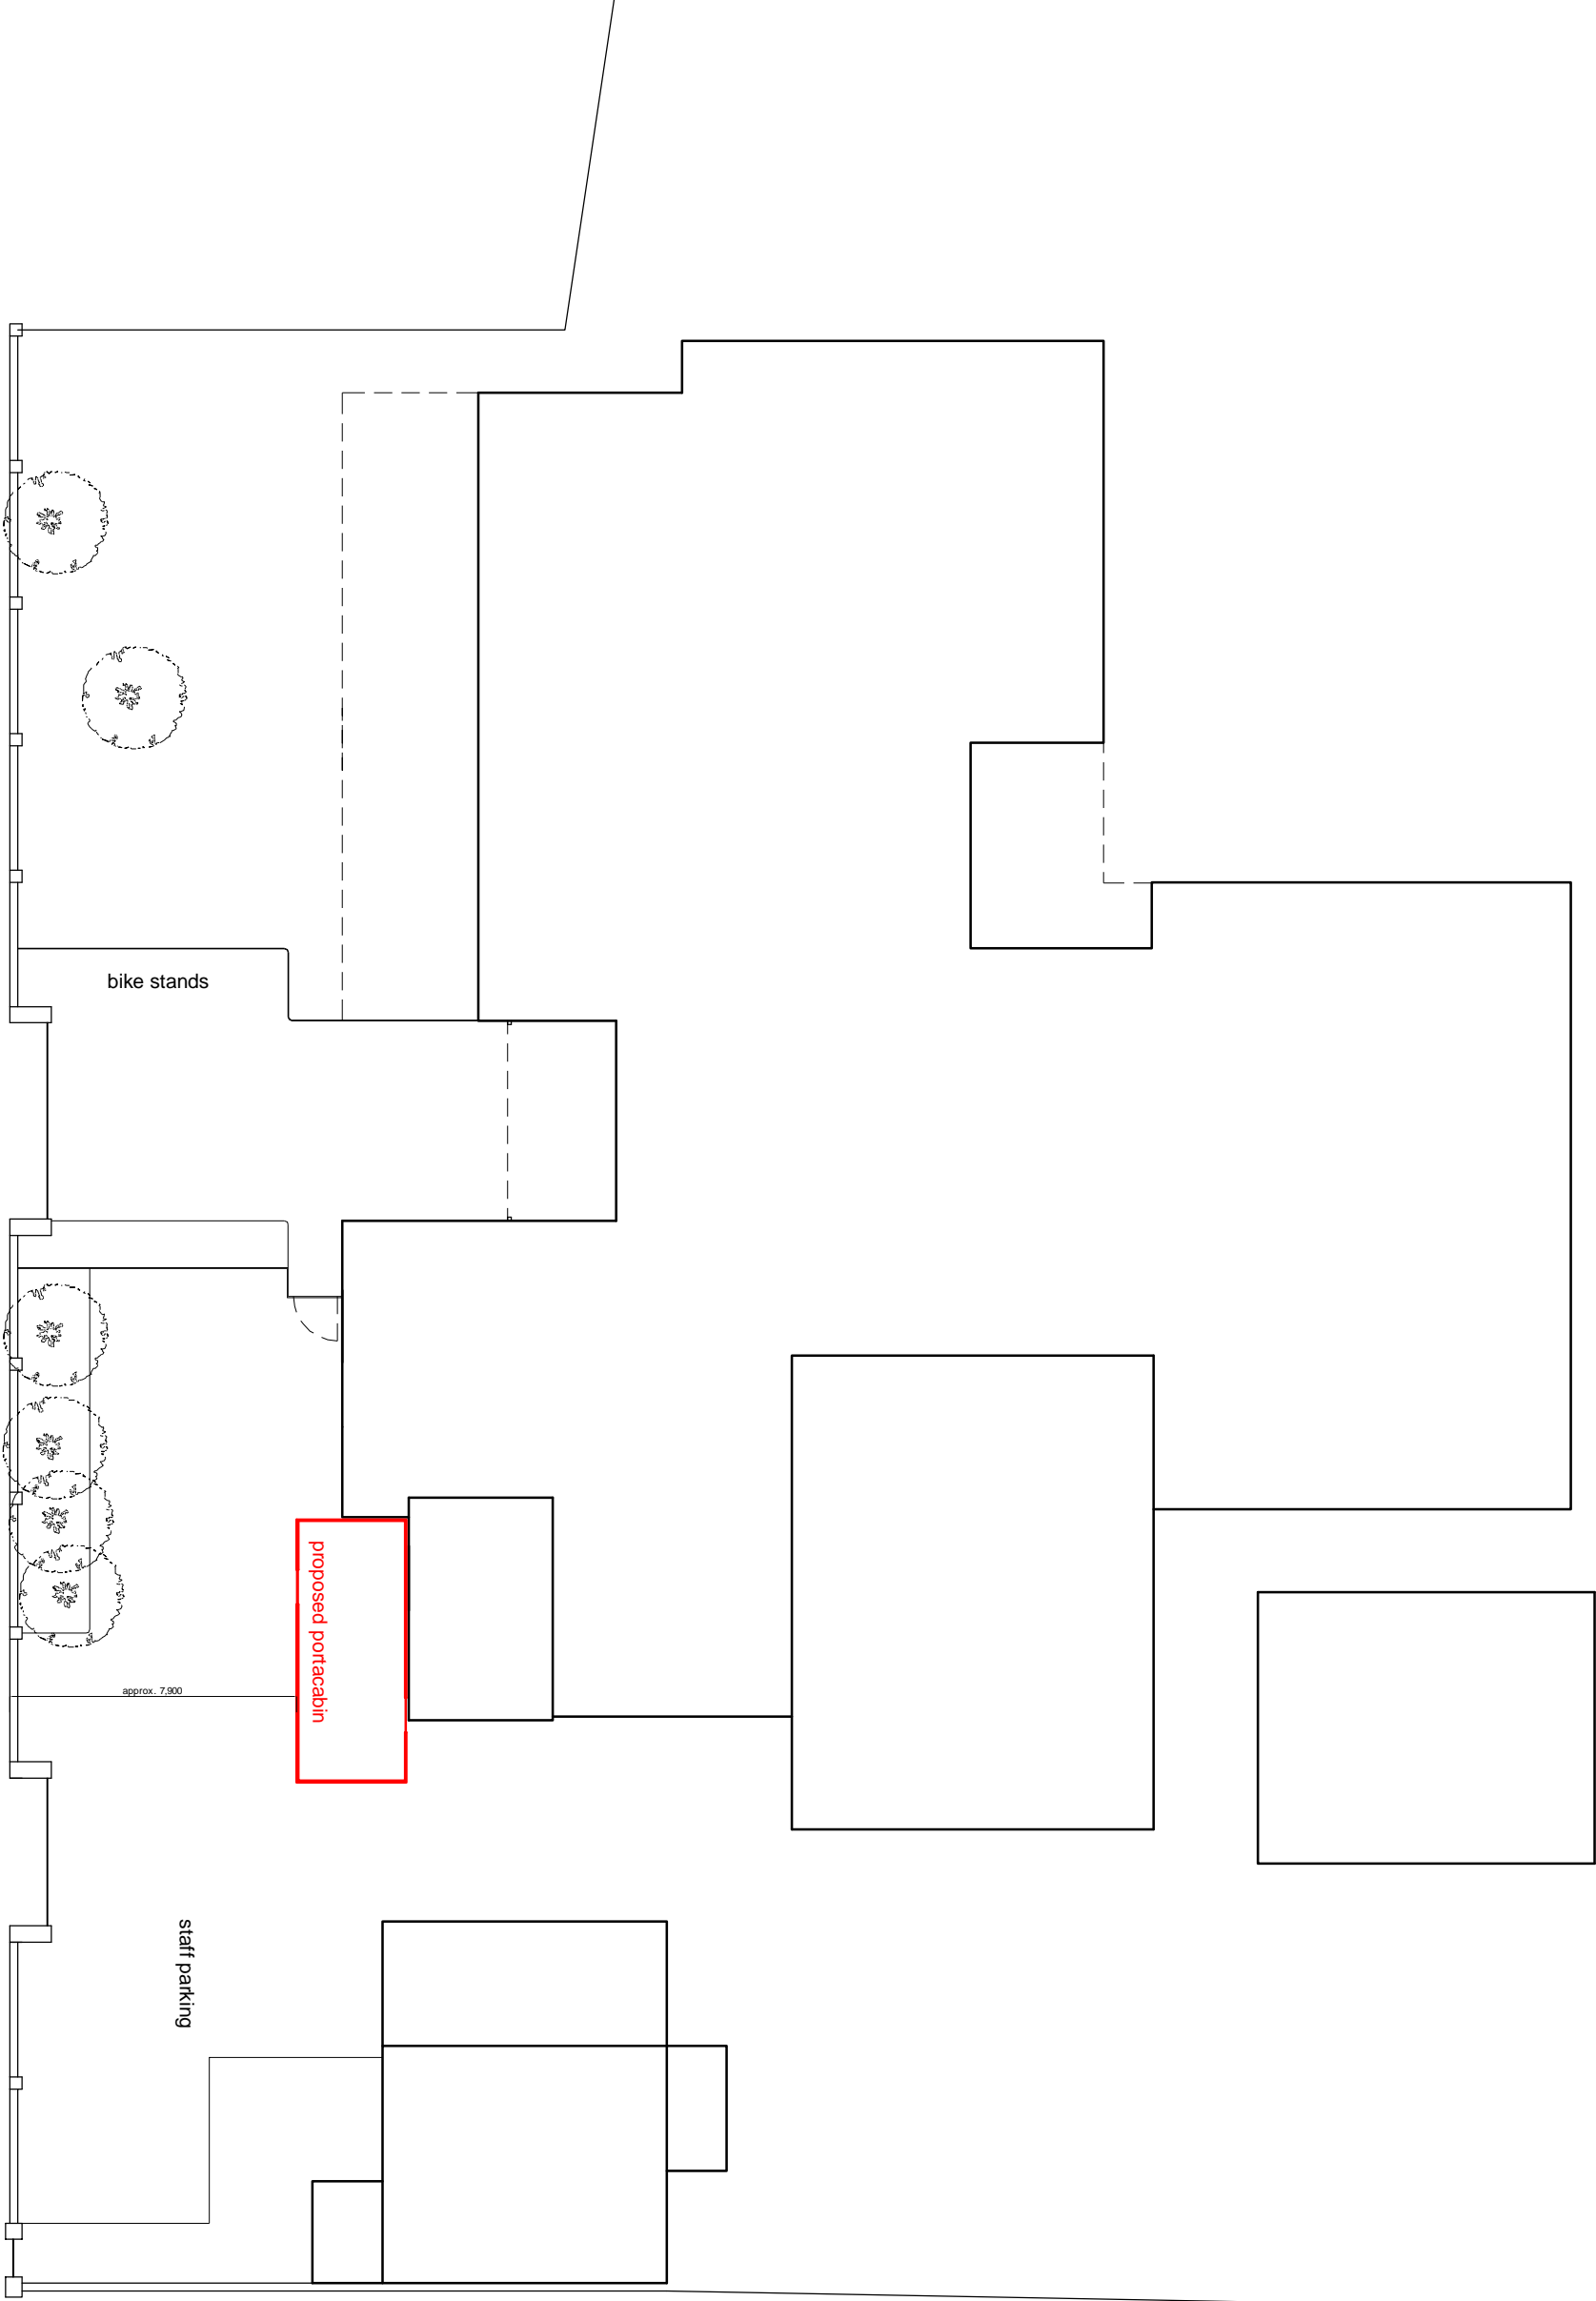

REVISIONS
REV DATE REVISION NOTES:

KEY



NOTES
1. Do not scale from this drawing
2. Report all drawing errors, omissions and discrepancies to the architect
3. Report all drawing errors, omissions and discrepancies to the architect

KASIA WHITEFIELD DESIGN

KASIA WHITEFIELD@GMAIL.COM
TEL: 0785505383

JOB
ST PAUL'S CE PRIMARY SCHOOL
ELSWORTHY ROAD, PRIMROSE HILL
LONDON NW3 3DS
TITLE
PROPOSED SITE PLAN


DATE 2019.07.08 SCALE 1:200@A3 STATUS 2/19/REV/INNG
PROJECT NO. DRAWING NO. REVISION
SPS2 PP01 A

REVISIONS	
REV	DATE
A	2019.07.02



REVISION NOTES:
POSITION OF THE PORTACABIN ALTERED

KEY

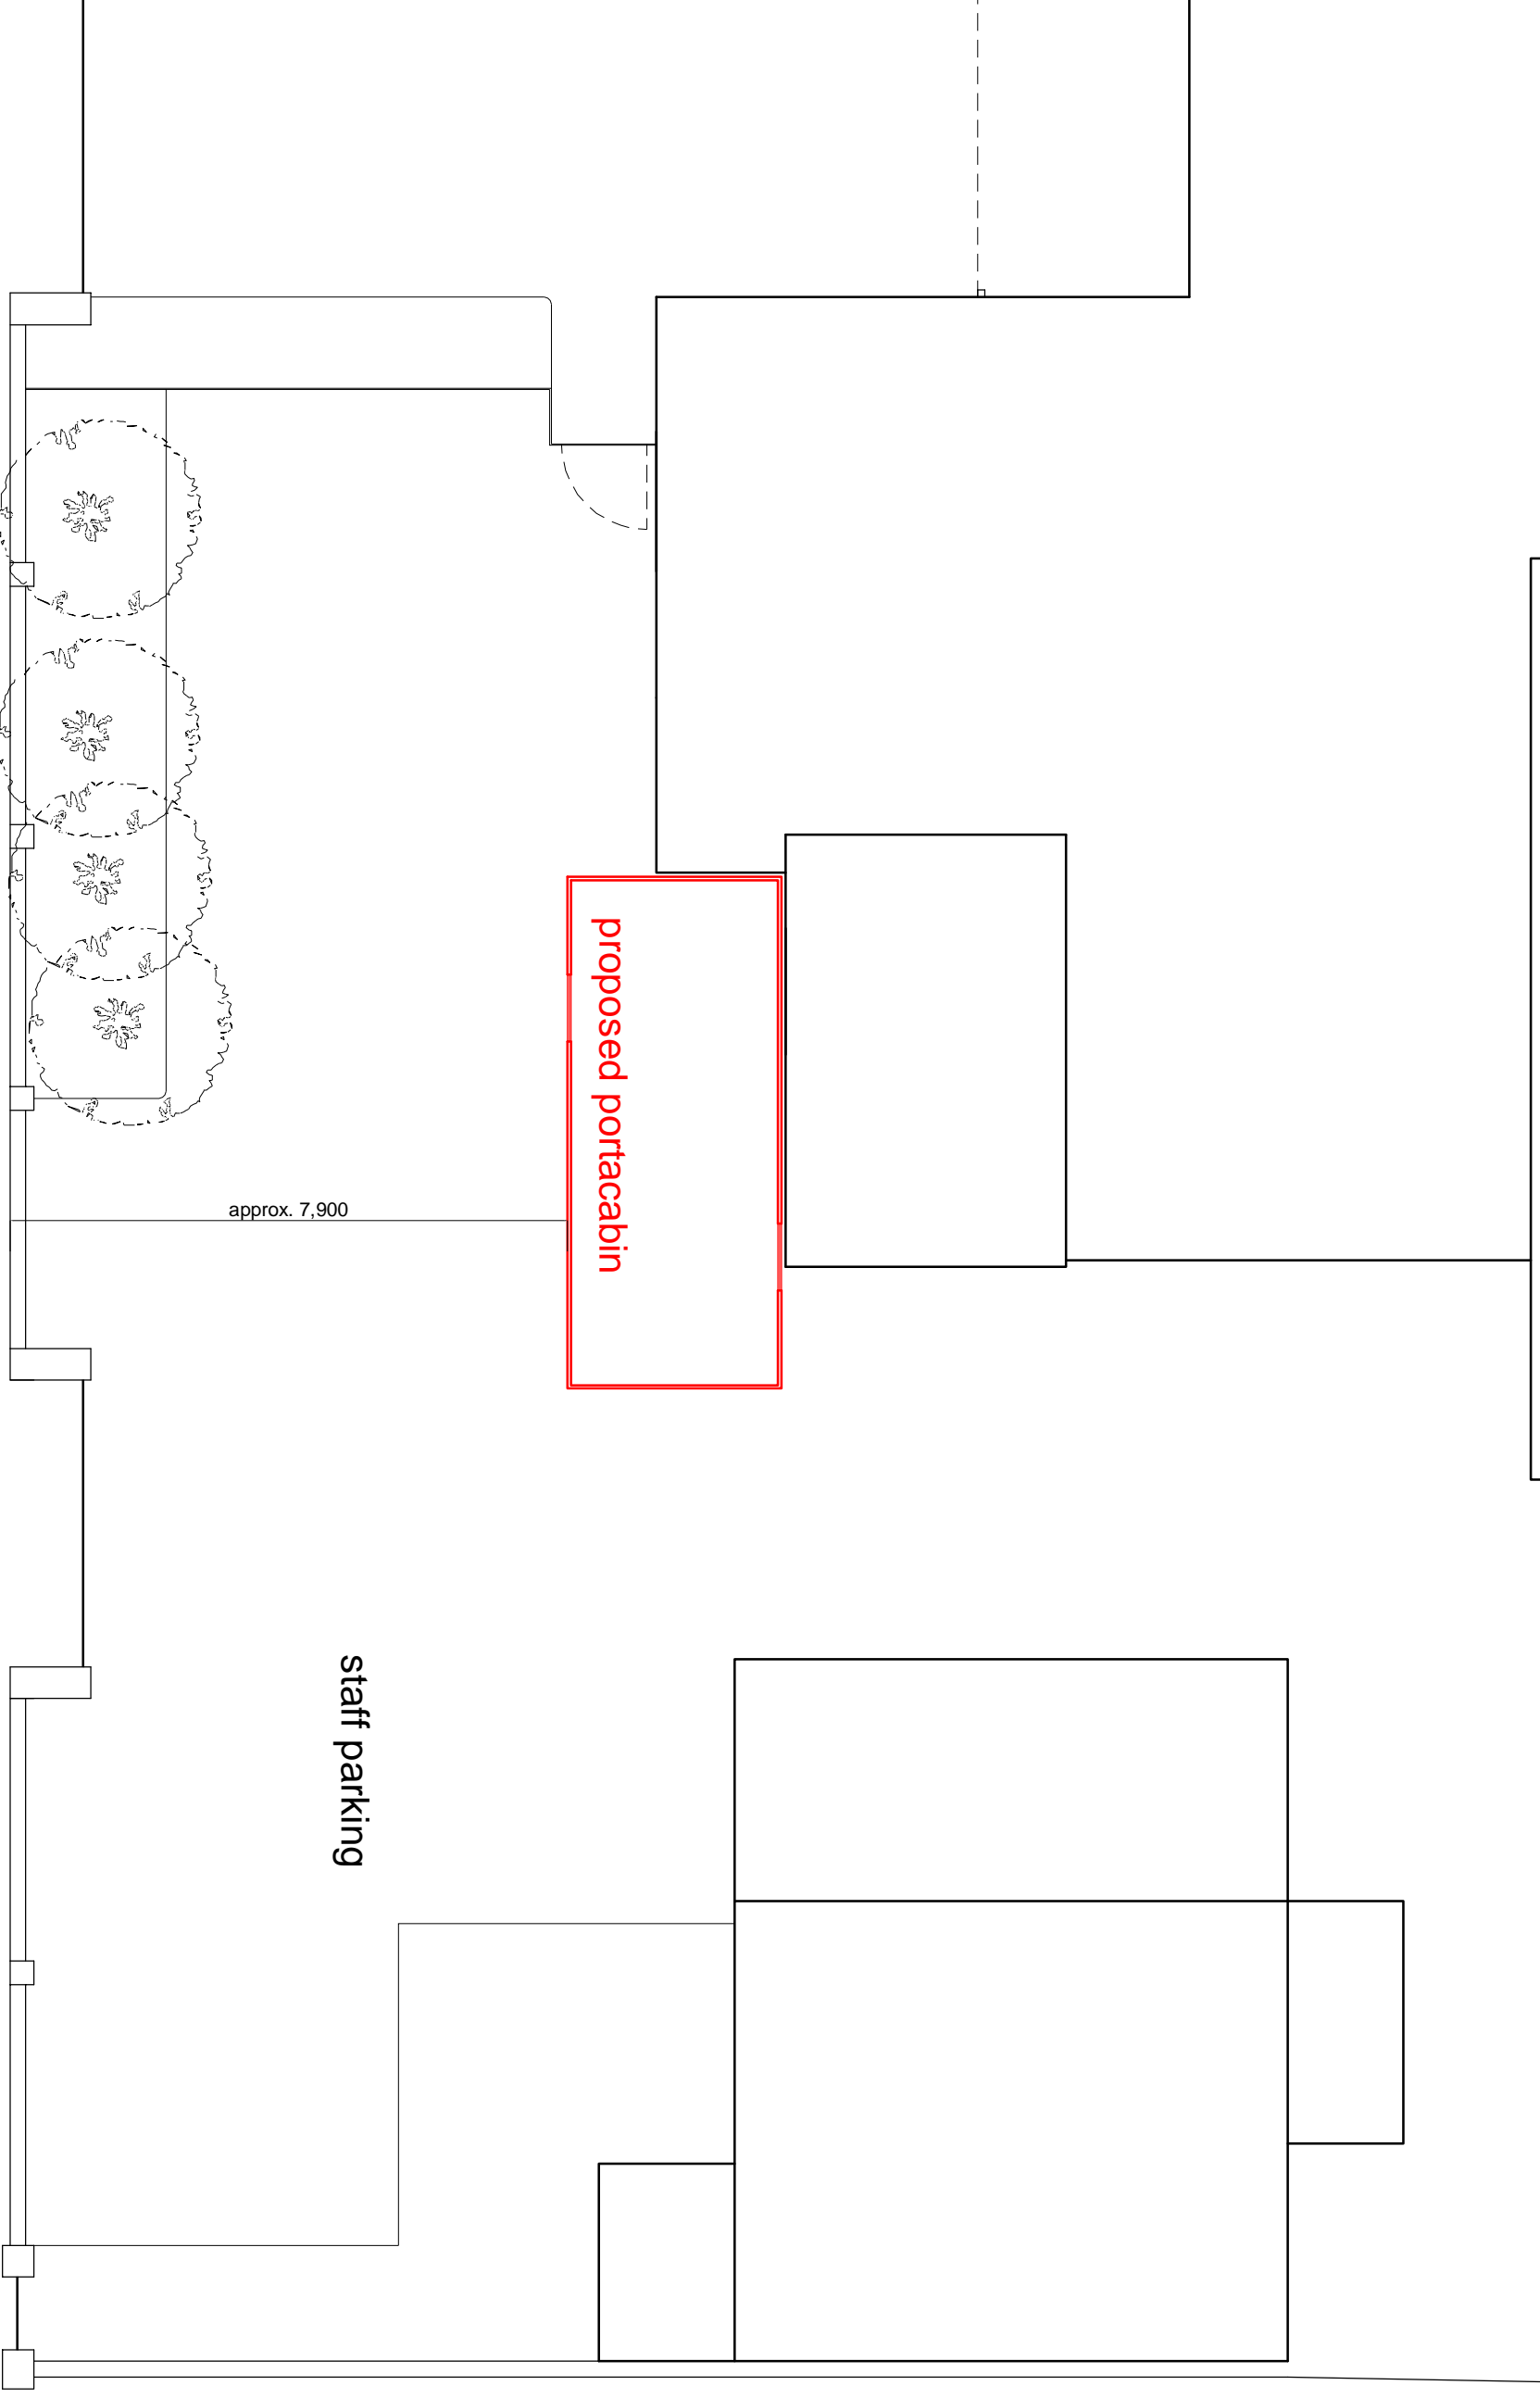

NOTES
1. Do not scale from this drawing
2. Report all drawing errors, omissions and discrepancies to the author
3. Report all drawing errors, omissions and discrepancies to the author

KASIA WHITFIELD DESIGN

KASIAWHITFIELD@GMAIL.COM
TEL: 07885058383

JOB: ST PAUL'S CE PRIMARY SCHOOL
ELSWORTHY ROAD, PRIMROSE HILL
LONDON NW3 3DS
TITLE: PROPOSED SITE PLAN

DATE	SCALE	STATUS
2019.07.08	1:100@A3	PLANNING
PROJECT NO.	DRAWING NO.	REVISION
SPS2	PP02	A

