




4 roof plan

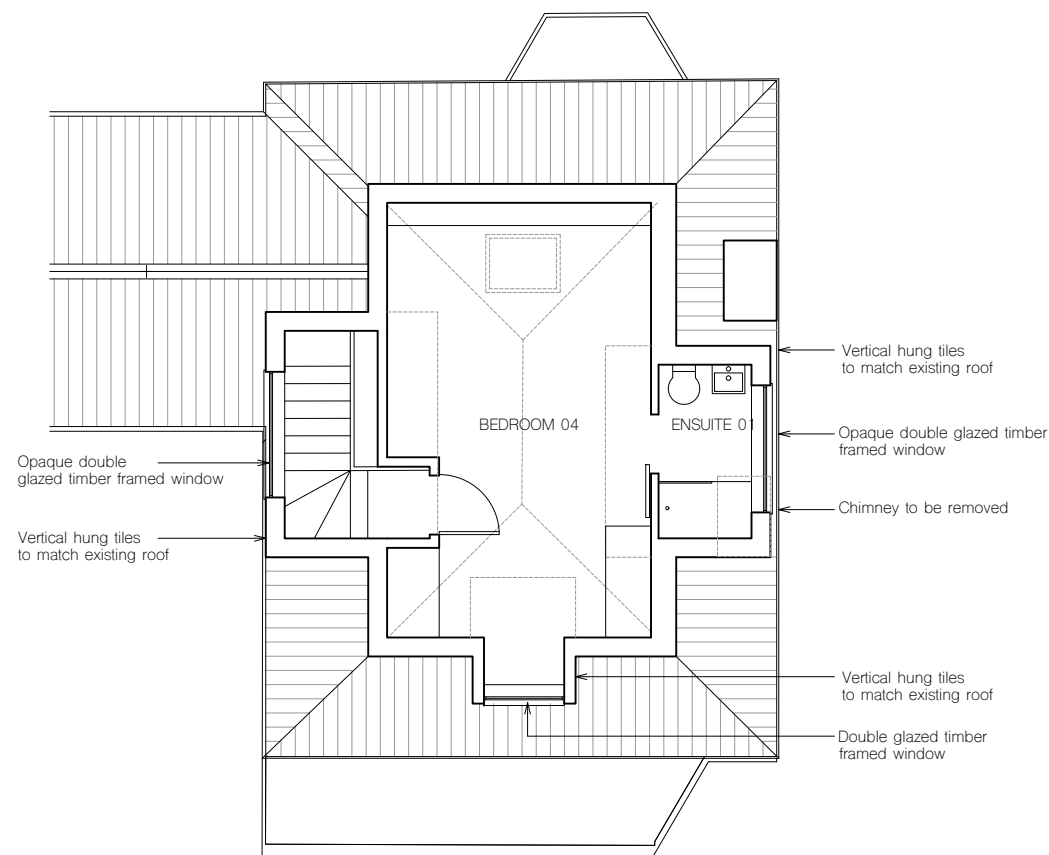


3 roof plan

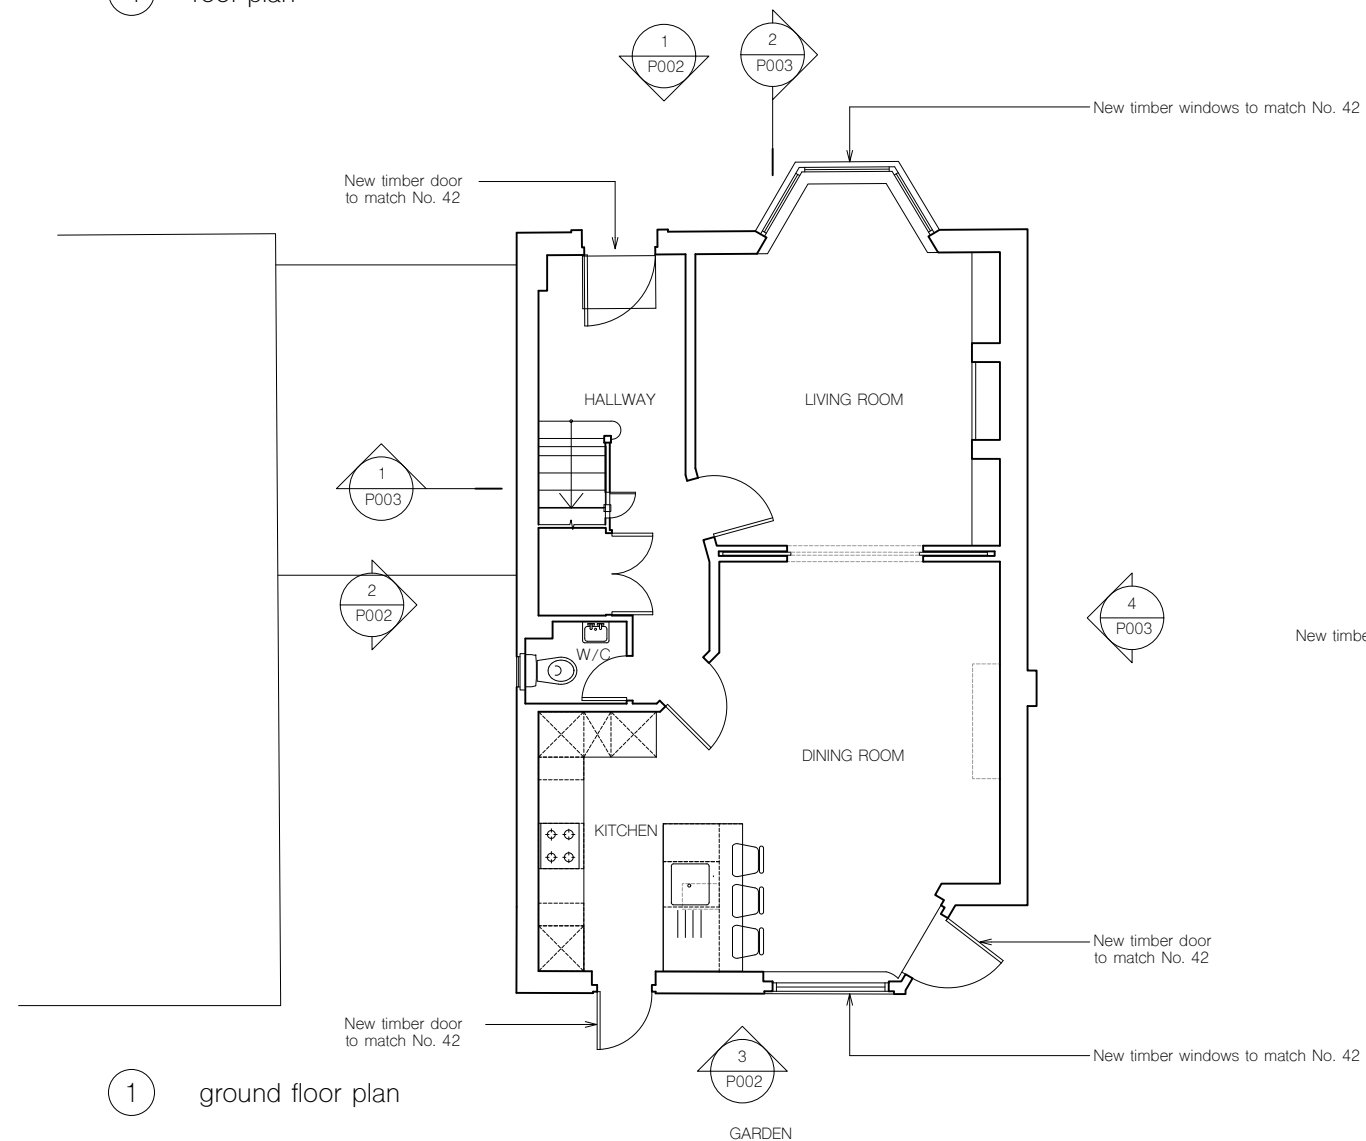

1 ground floor plan

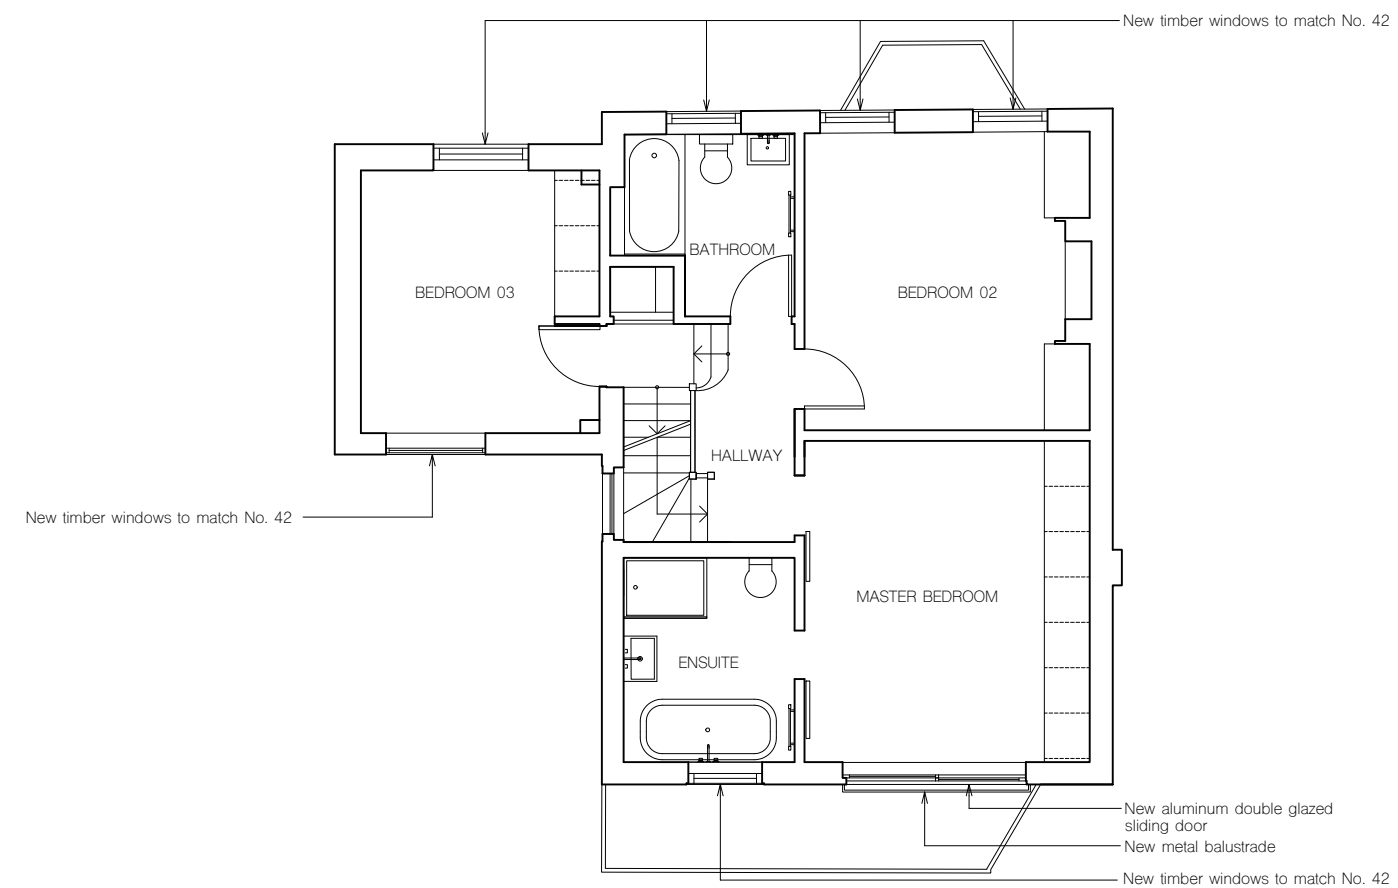

2 first floor plan

 

notes

All information subject to design development and site verification.

This drawing is the property of CR ROAR Ltd. No disclosure or copy of it may be made without written permission. This drawing is for planning purposes only, no guarantee is given to its accuracy or correctness and is subject to site verification.

project
44 Pilgrim's Lane
NW3 1SN
London

architect
ROAR


drawing title
proposed plans

scale at A1 scale at A3 date
1:50 1:100 06.19

job no. drawing rev.
114 P001 -




④ east/side elevation

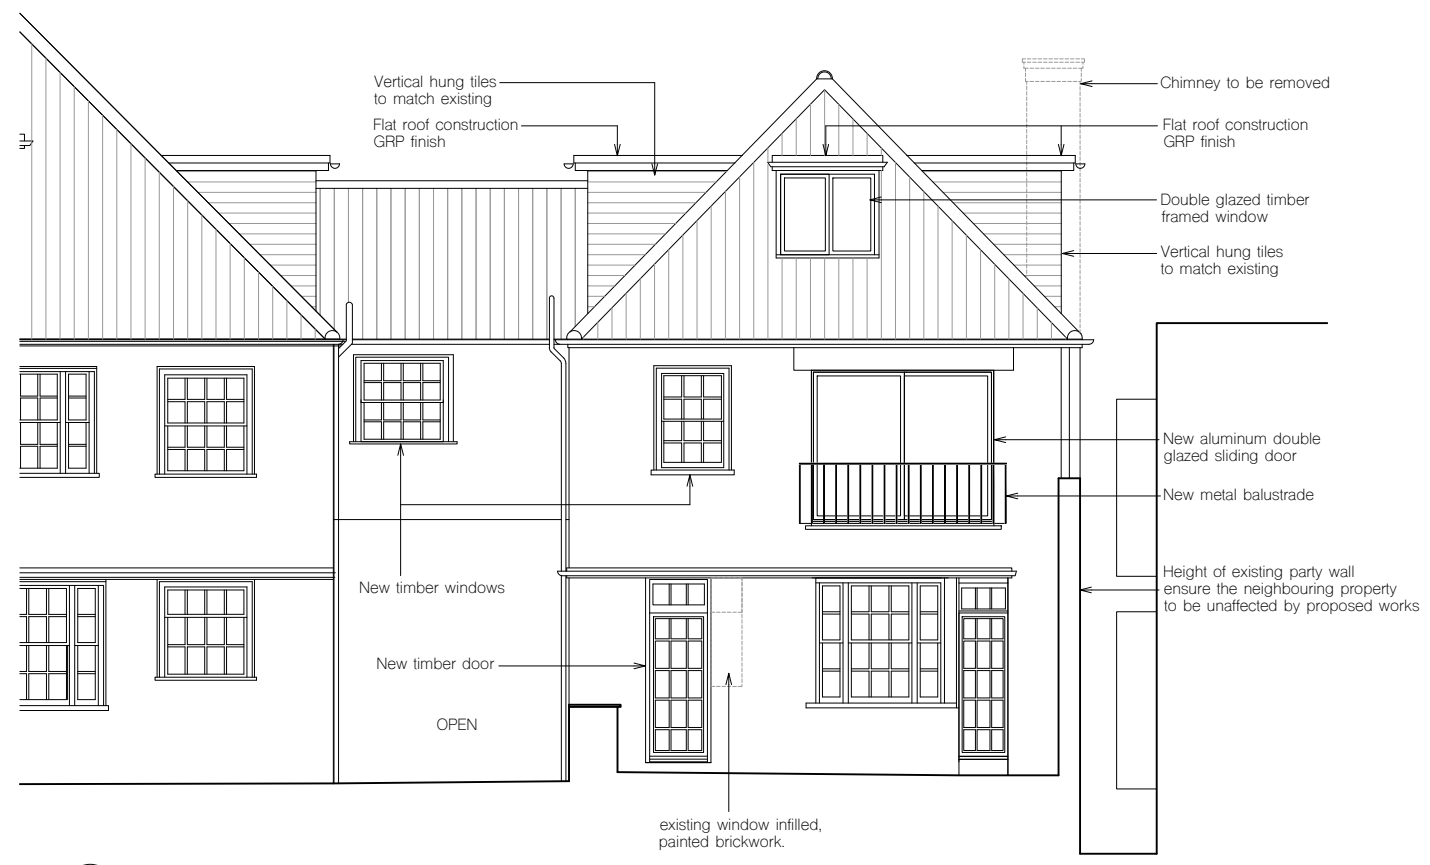


③ south/rear elevation



① north/ front elevation

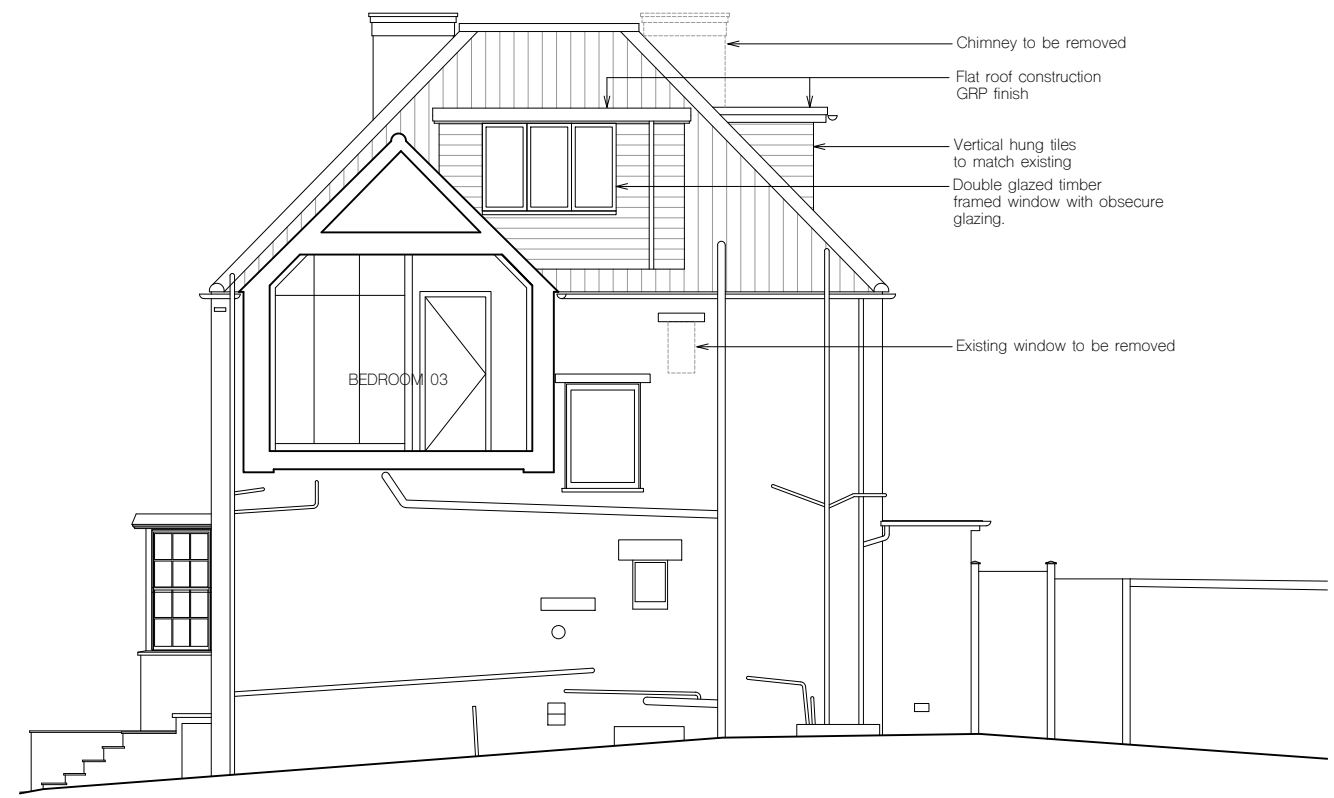

② west/ side elevation

 

notes

All information subject to design development and site verification.

This drawing is the property of CR ROAR Ltd. No disclosure or copy of it may be made without written permission. This drawing is for planning purposes only, no guarantee is given to its accuracy or correctness and is subject to site verification.


project
44 Pilgrim's Lane
NW3 1SN
London

architect
ROAR


drawing title
proposed elevations

scale at A1 scale at A3 date
1:50 1:100 06.19

job no. drawing rev.
114 P002 -

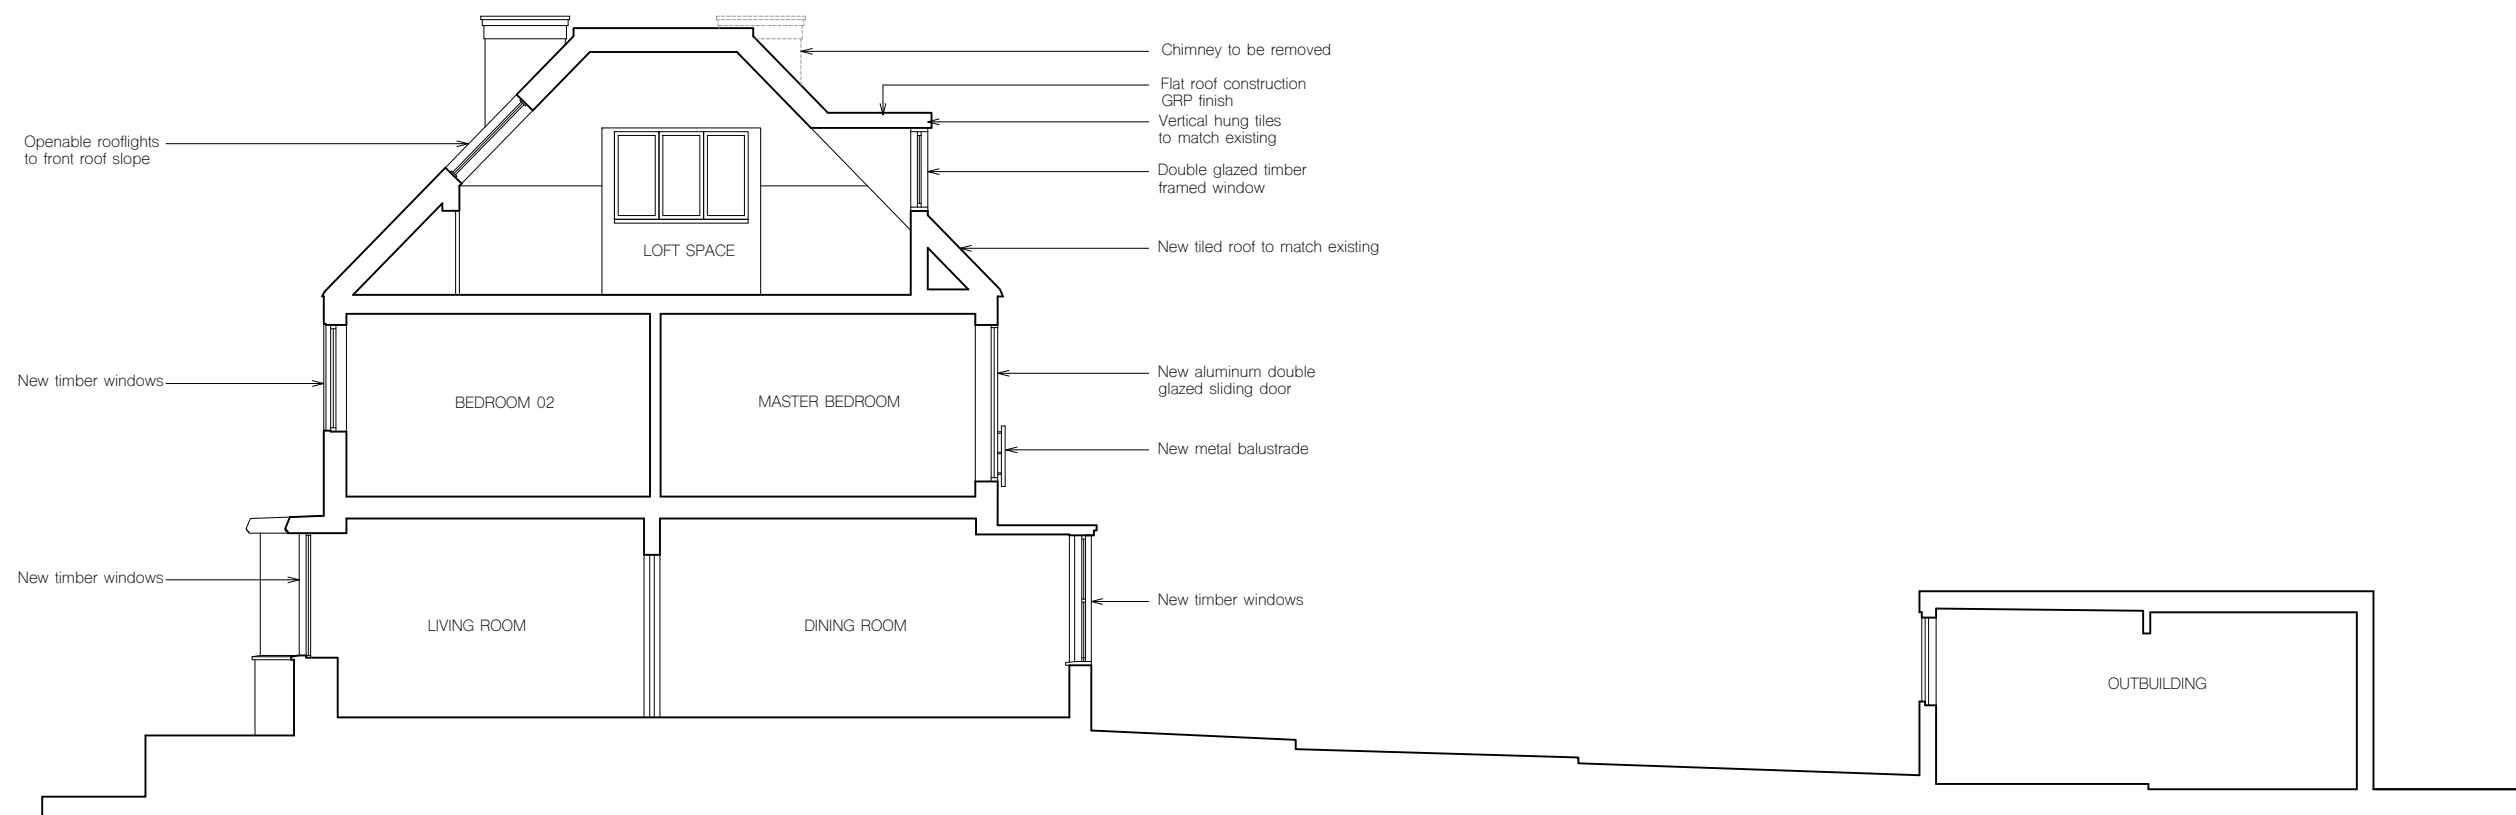

2 longitudinal section

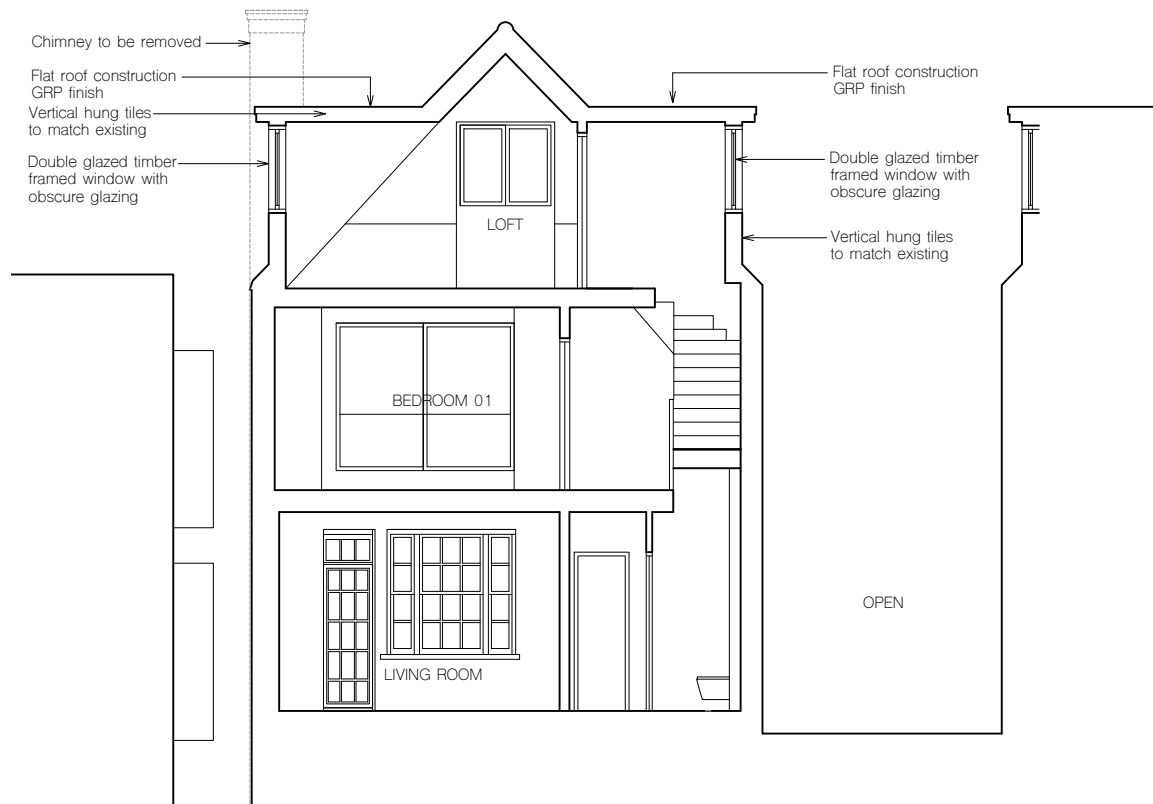

1 cross section

notes

All information subject to design development and site verification.

This drawing is the property of CR ROAR Ltd. No disclosure or copy of it may be made without written permission. This drawing is for planning purposes only, no guarantee is given to its accuracy or correctness and is subject to site verification.

project
44 Pilgrim's Lane
NW3 1SN
London

architect
ROAR

drawing title
proposed sections

scale at A1	scale at A3	date
1:20	1:40	06.19

job no.	drawing	rev.
114	P003	-