

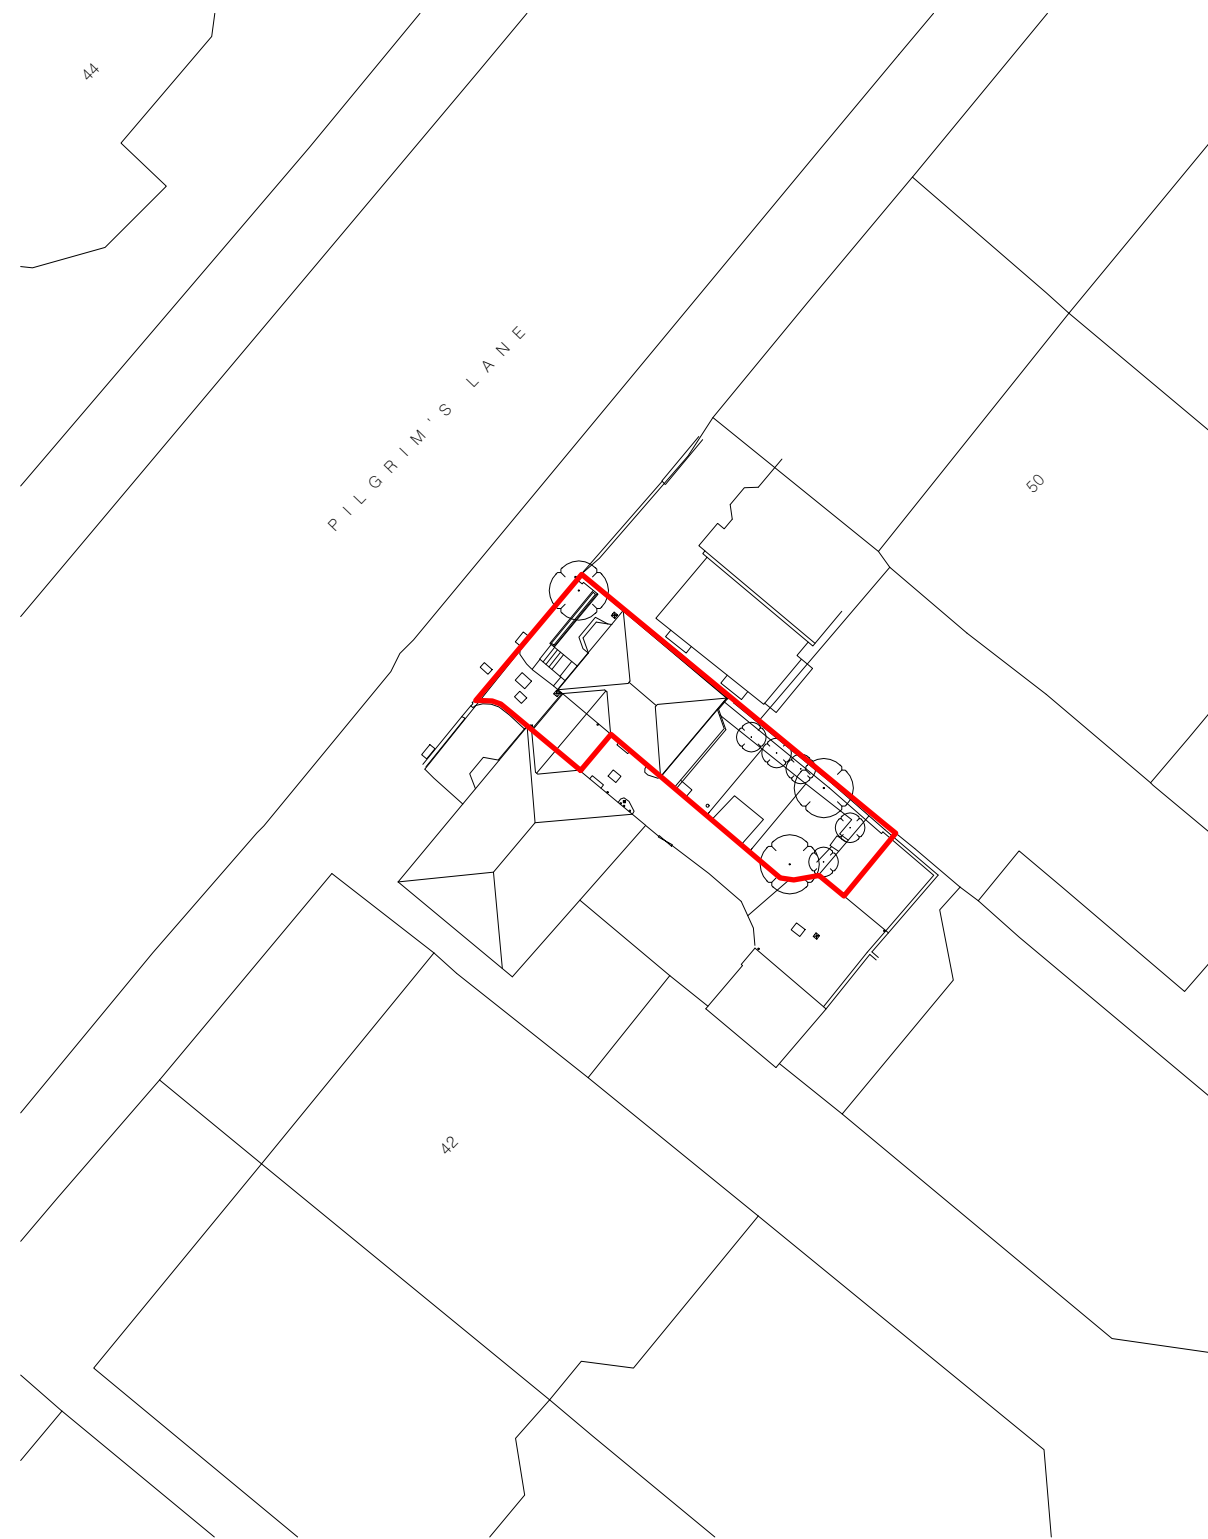


1 site location plan 1:1250

 

2 site block plan 1:500

 

notes

All information subject to design development and site verification.

This drawing is the property of CR ROAR Ltd. No disclosure or copy of it may be made without written permission. This drawing is for planning purposes only, no guarantee is given to its accuracy or correctness and is subject to site verification.


project  
 44 Pilgrim's Lane  
 NW3 1SN  
 London

architect  
**ROAR**


drawing title  
 location plan

scale at A1	scale at A3	date
1:50	1:100	06.19


job no.	drawing	rev.
114	X000	-

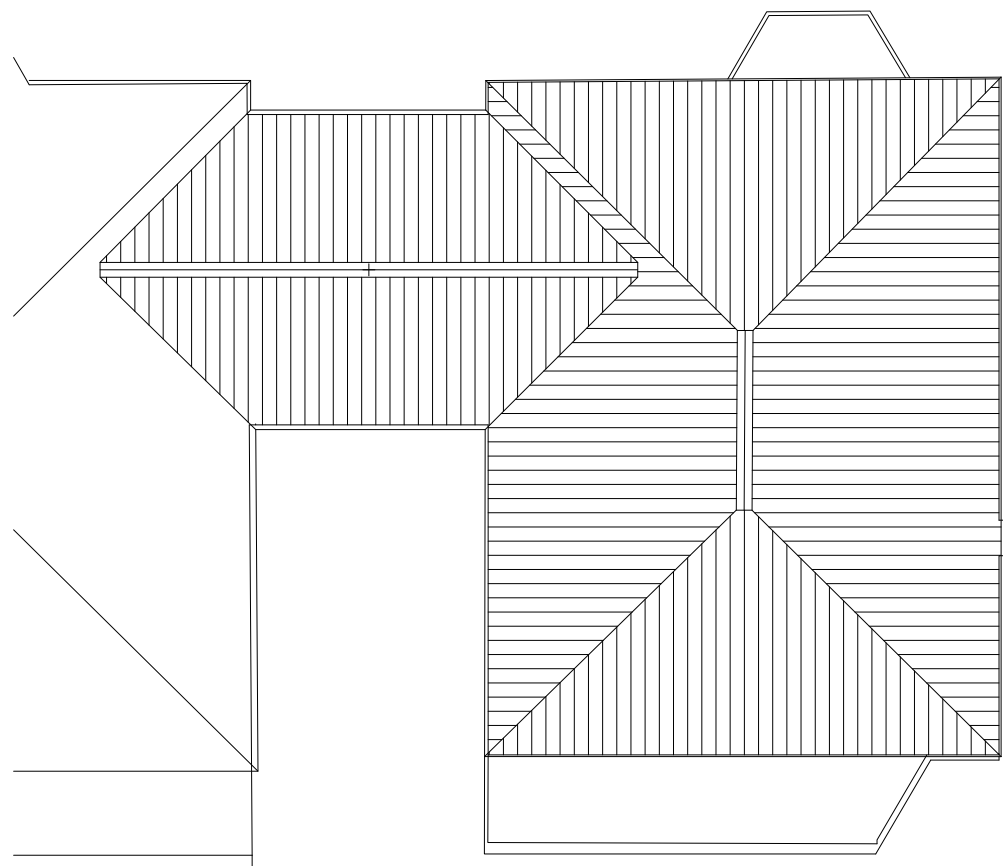


3 roof plan

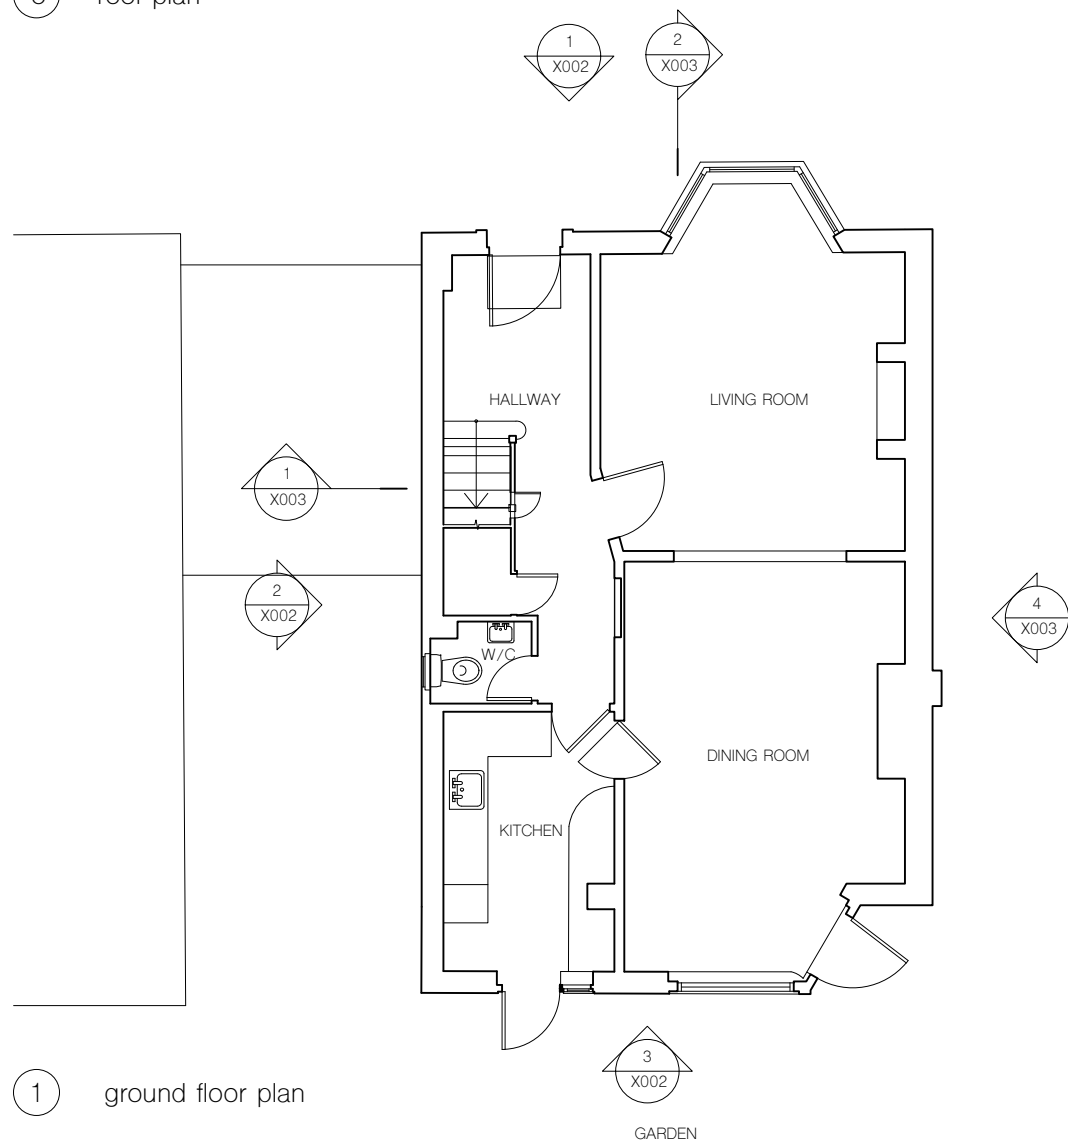

1 ground floor plan

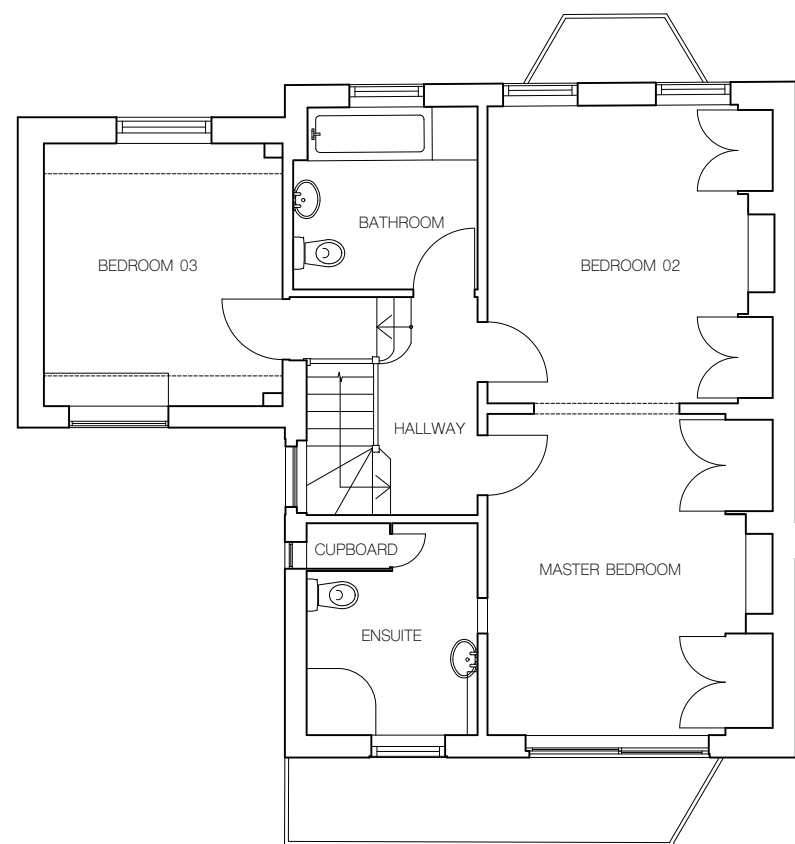

2 first floor plan

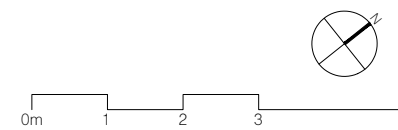

notes

All information subject to design development and site verification.

This drawing is the property of CR ROAR Ltd. No disclosure or copy of it may be made without written permission. This drawing is for planning purposes only, no guarantee is given to its accuracy or correctness and is subject to site verification.

project  
44 Pilgrim's Lane  
NW3 1SN  
London

architect  
**ROAR**

drawing title  
existing plans

scale at A1	scale at A3	date
1:50	1:100	06.19

job no.	drawing	rev.
114	X001	-



④ east/side elevation



③ south/rear elevation



① north/ front elevation



② west/ side elevation

notes

All information subject to design development and site verification.

This drawing is the property of CR ROAR Ltd. No disclosure or copy of it may be made without written permission. This drawing is for planning purposes only, no guarantee is given to its accuracy or correctness and is subject to site verification.


project  
44 Pilgrim's Lane  
NW3 1SN  
London


architect  
**ROAR**

drawing title  
existing elevations


scale at A1 1:50 scale at A3 1:100 date 06.19

job no. 114 drawing X002 rev. -

 

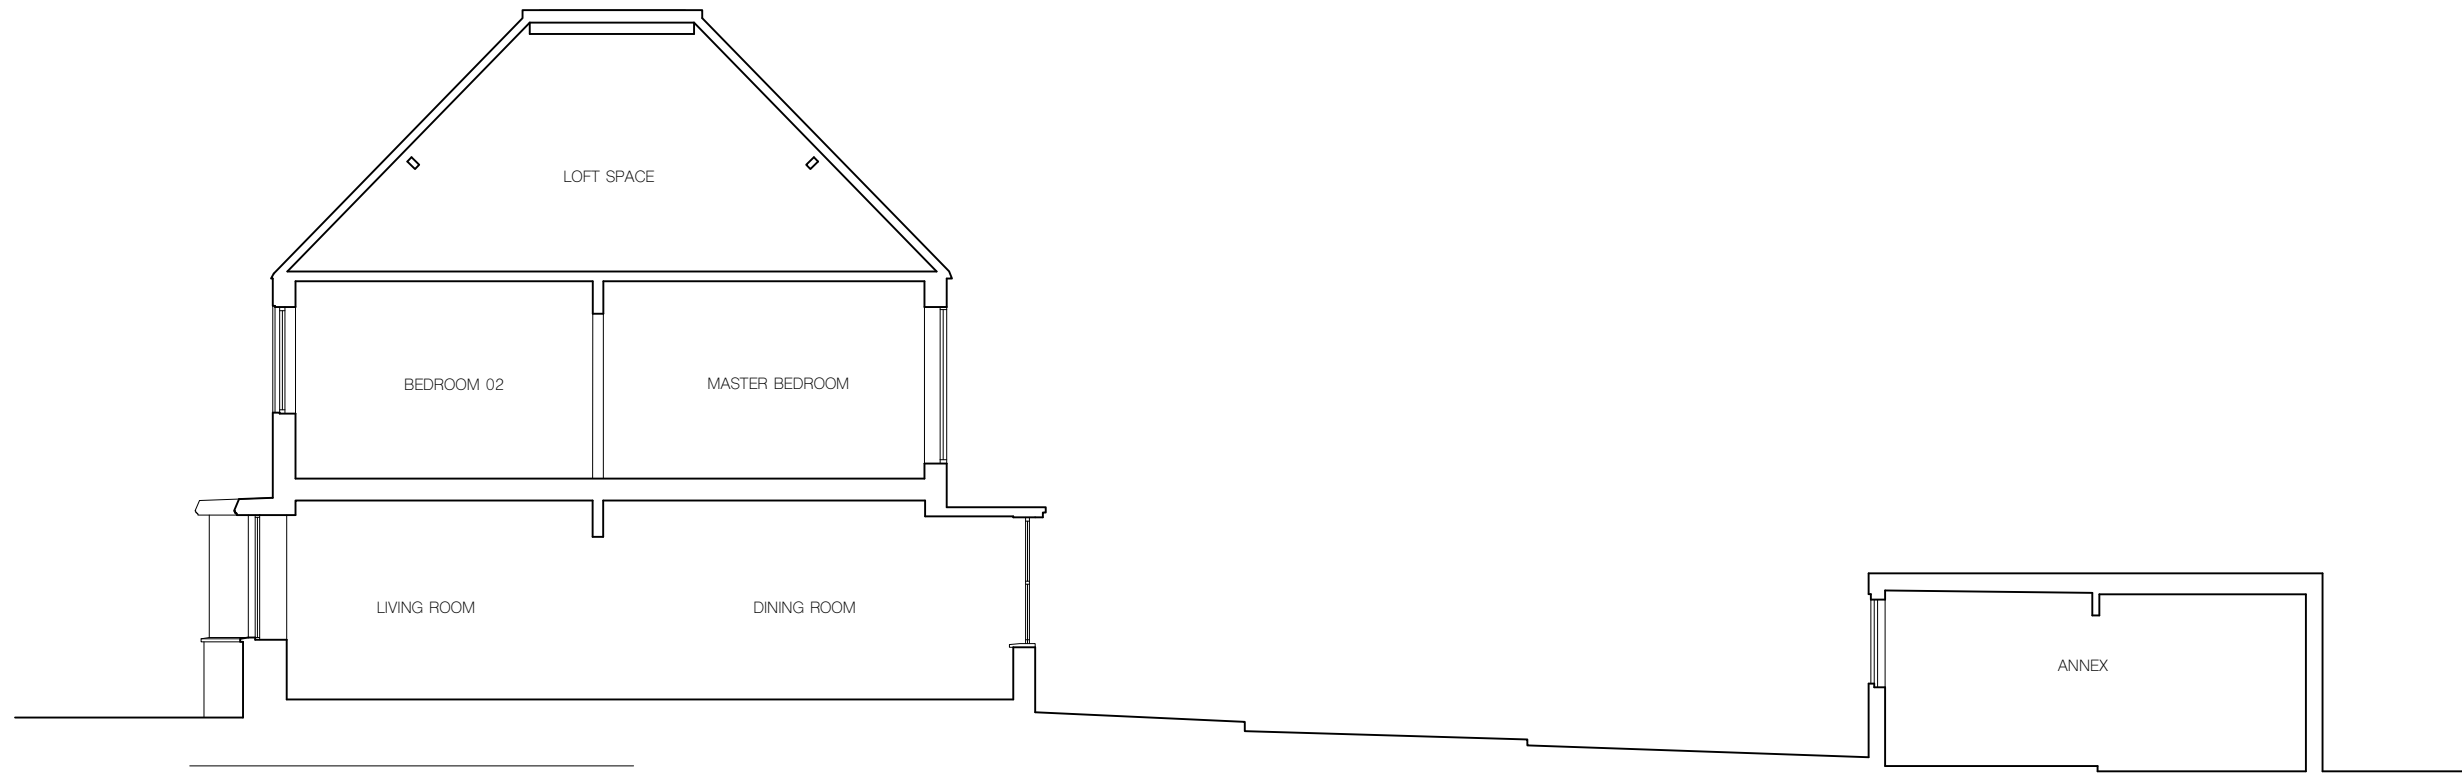

2 longitudinal section

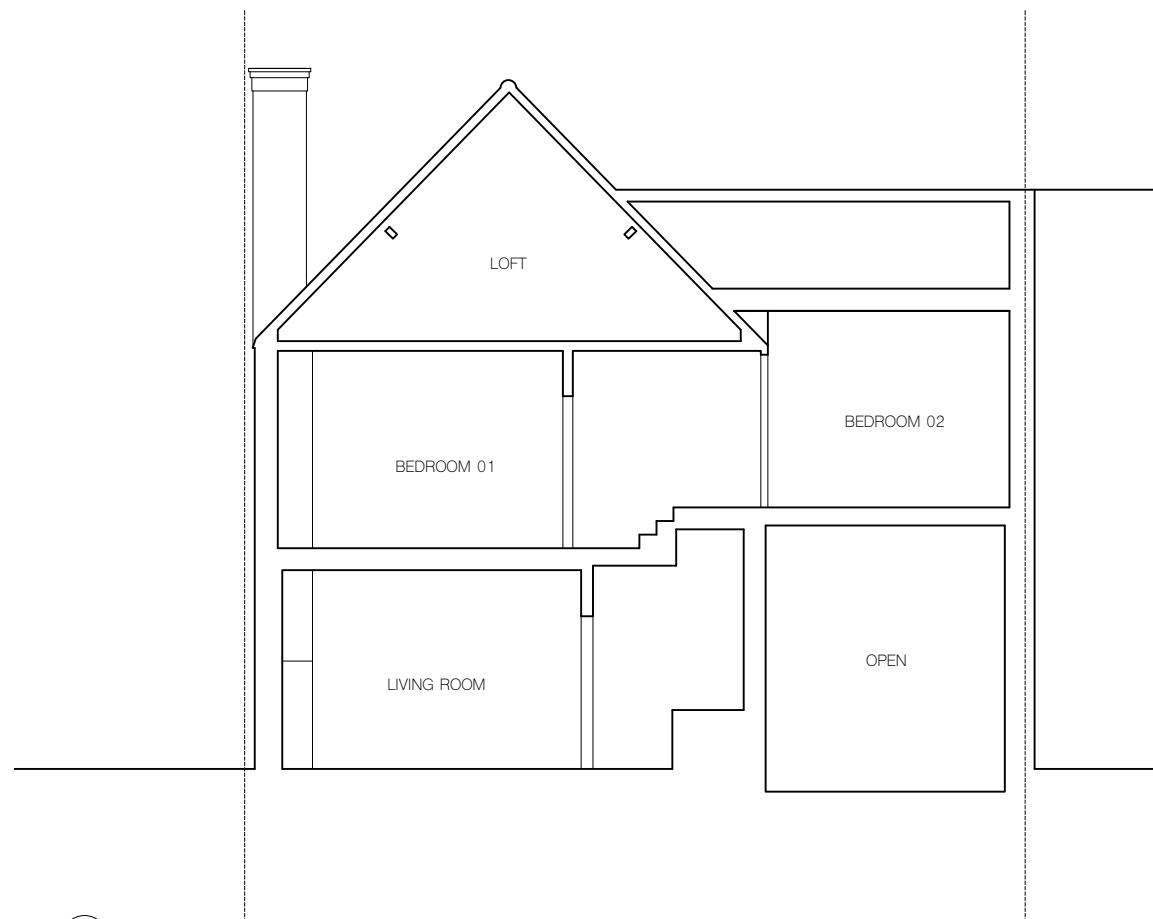

1 cross section

notes

All information subject to design development and site verification.

This drawing is the property of CR ROAR Ltd. No disclosure or copy of it may be made without written permission. This drawing is for planning purposes only, no guarantee is given to its accuracy or correctness and is subject to site verification.

project  
 44 Pilgrim's Lane  
 NW3 1SN  
 London

architect  
**ROAR**

drawing title  
 existing sections

scale at A1	scale at A3	date
1:20	1:40	06.19

job no.	drawing	rev.
114	X003	-