



# 200 WEST END LANE, LONDON, NW6 1SG

## Location & Site Plans

Drawing No: 200WEL19/00

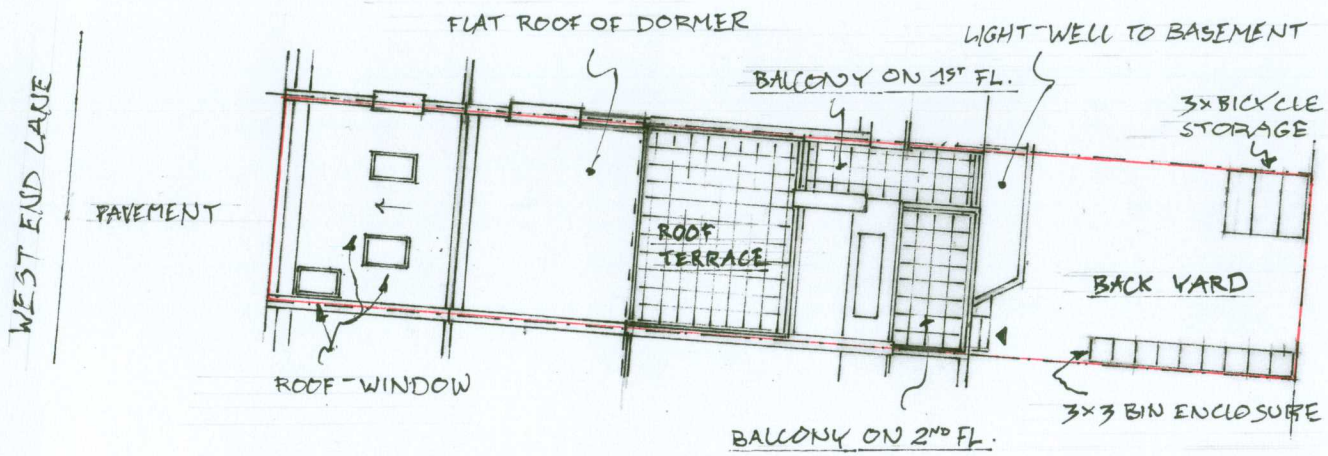

**Site & Proposed Roof Plan**  
Scale 1:200@A3

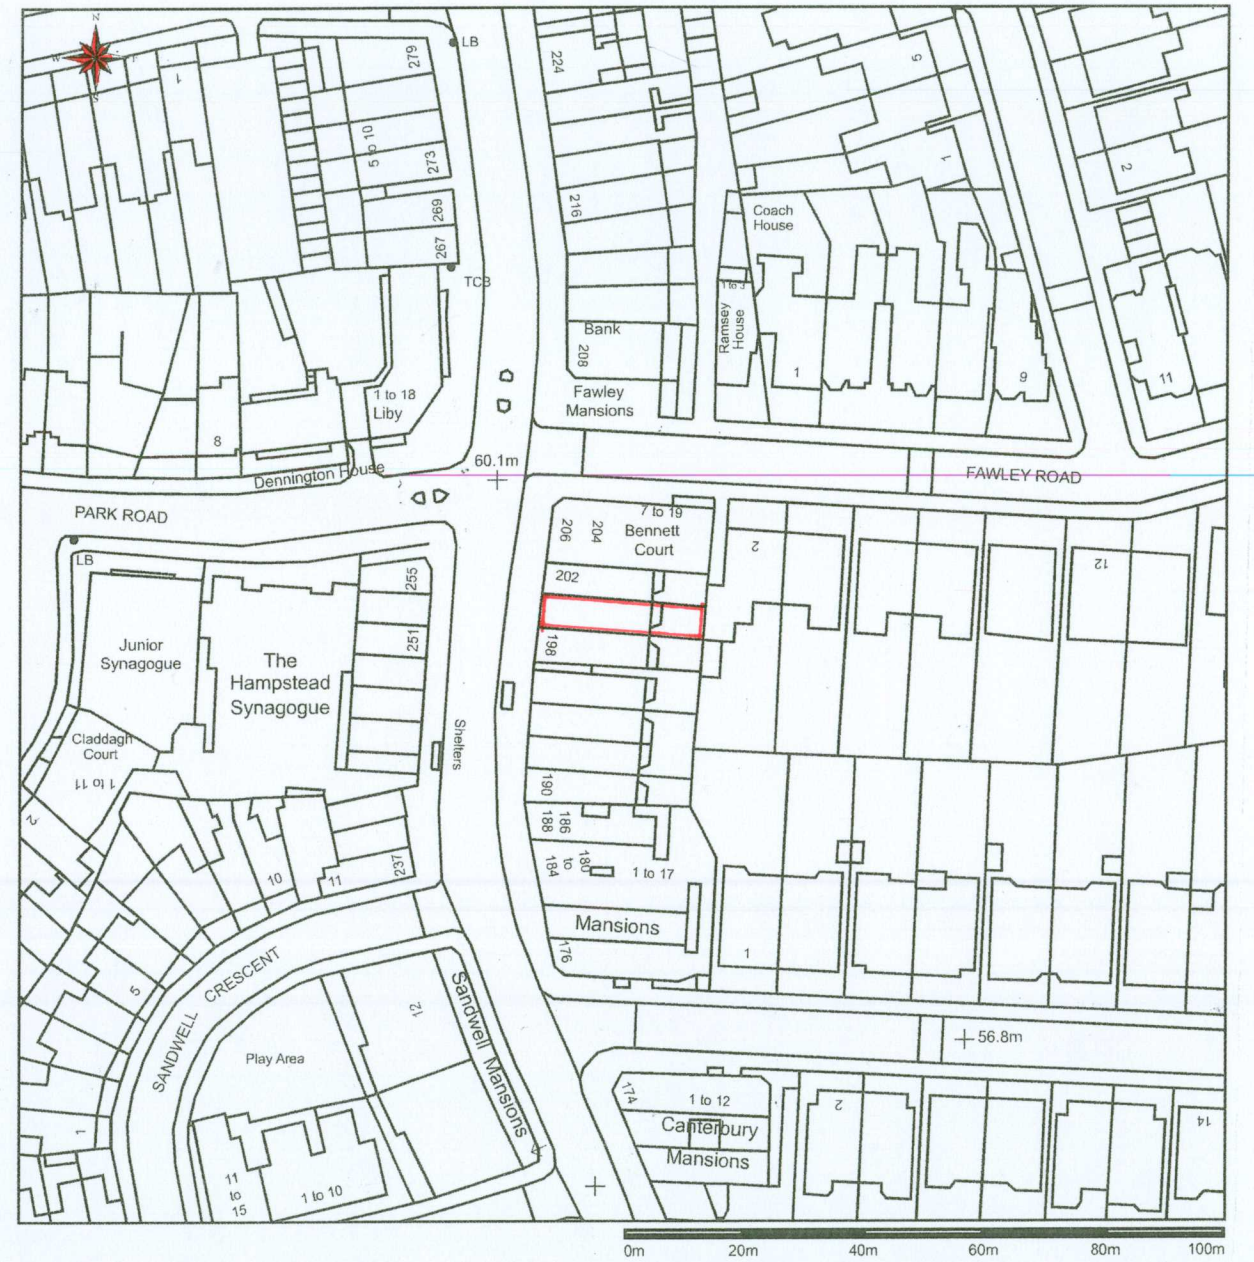

**Location Plan**  
Scale 1:1250@A3