
 


# PLANNING

© Knott Architects  
98B Tollington Park  
London N4 3RB  
tel: (020) 72638844  
mail@knottarchitects.co.uk

## Revisions

A - 190705:  
Minor revision to rear  
extension glazing. Note on  
zinc cladding added.

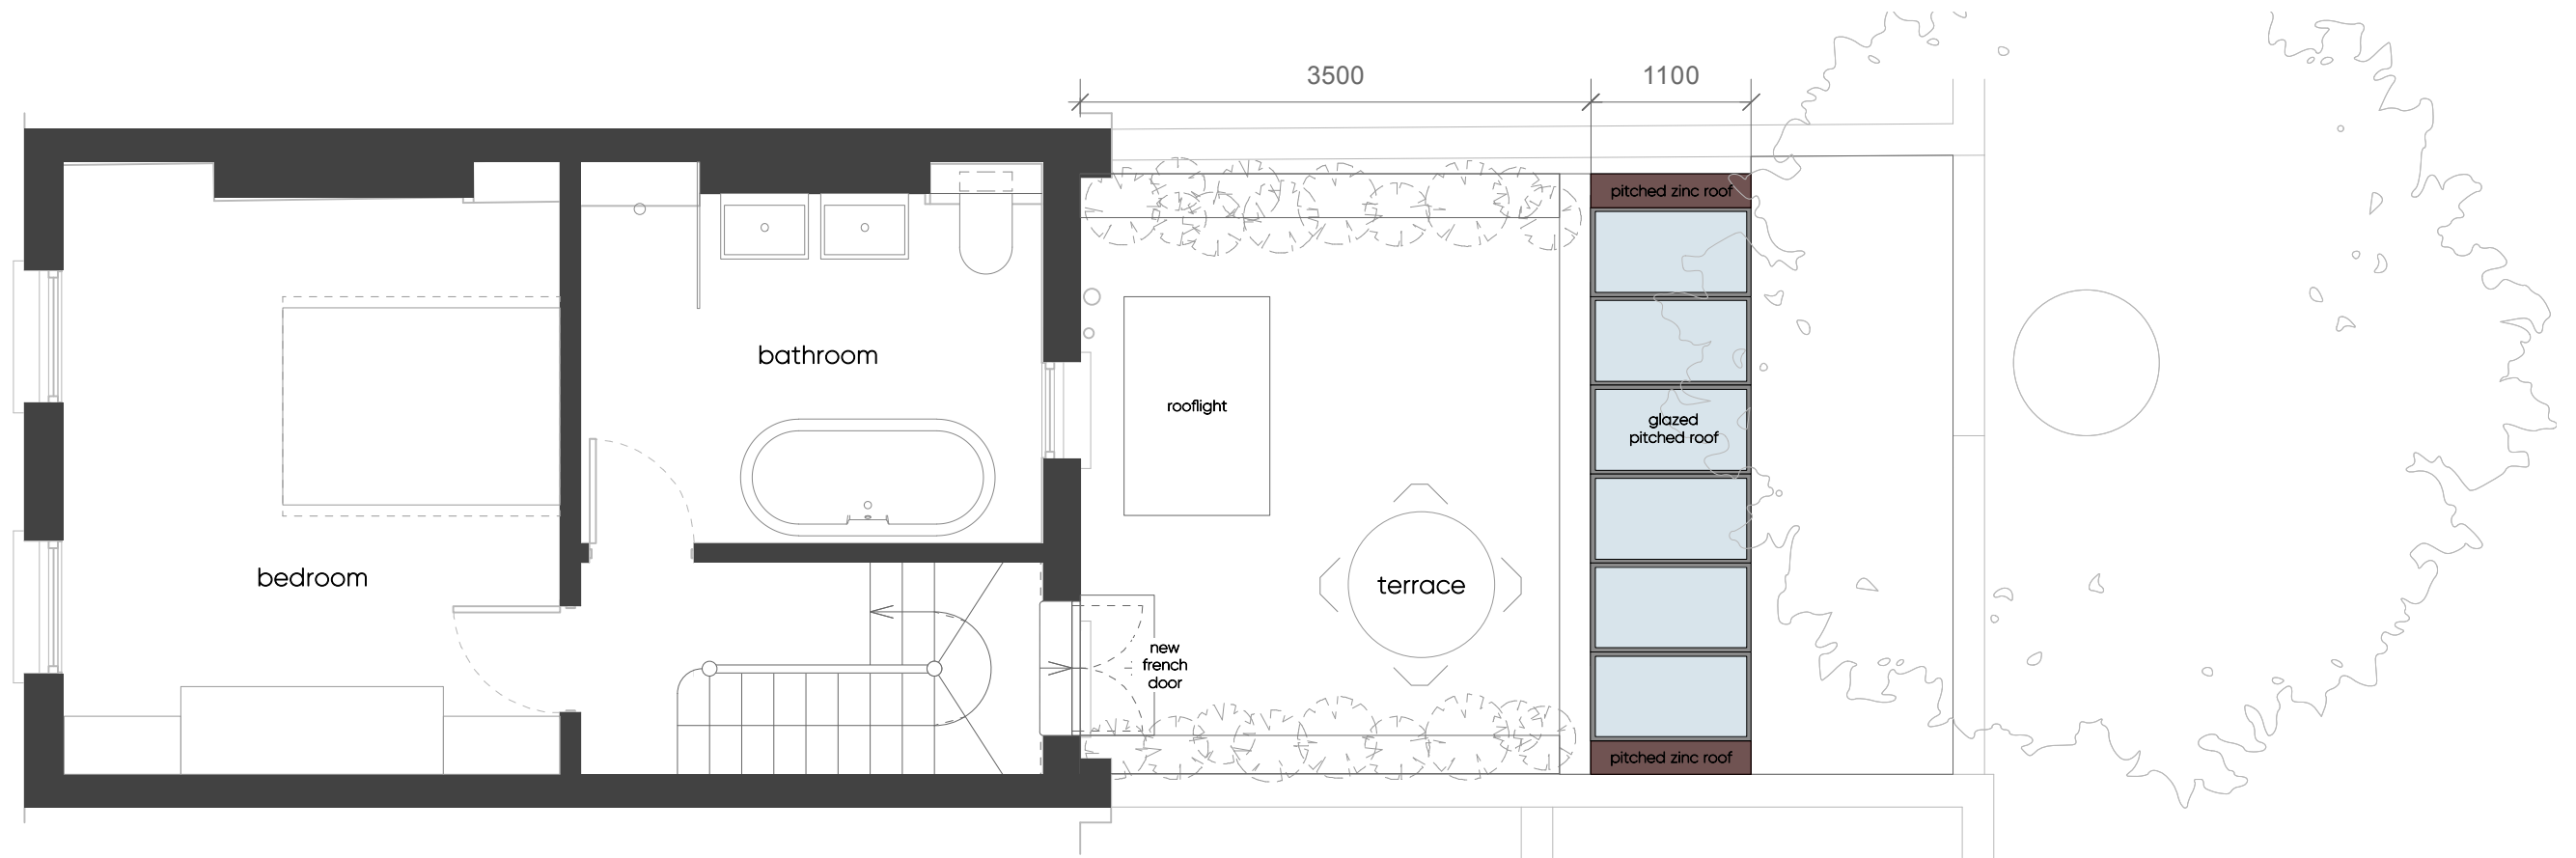

# KNOTT

12 Rousden Street  
NW1 0SU

First Floor Plan  
As Proposed

Scale 1:50 @ A3  
Date: May 2019

443.053 Rev A

# ARCHITECTS