
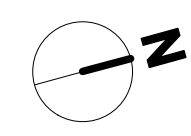


PLANNING

© Knott Architects
98B Tollington Park
London N4 3RB
tel: (020) 72638844
mail@knottarchitects.co.uk

Revisions

A - 190705:
Minor revision to rear
extension glazing.

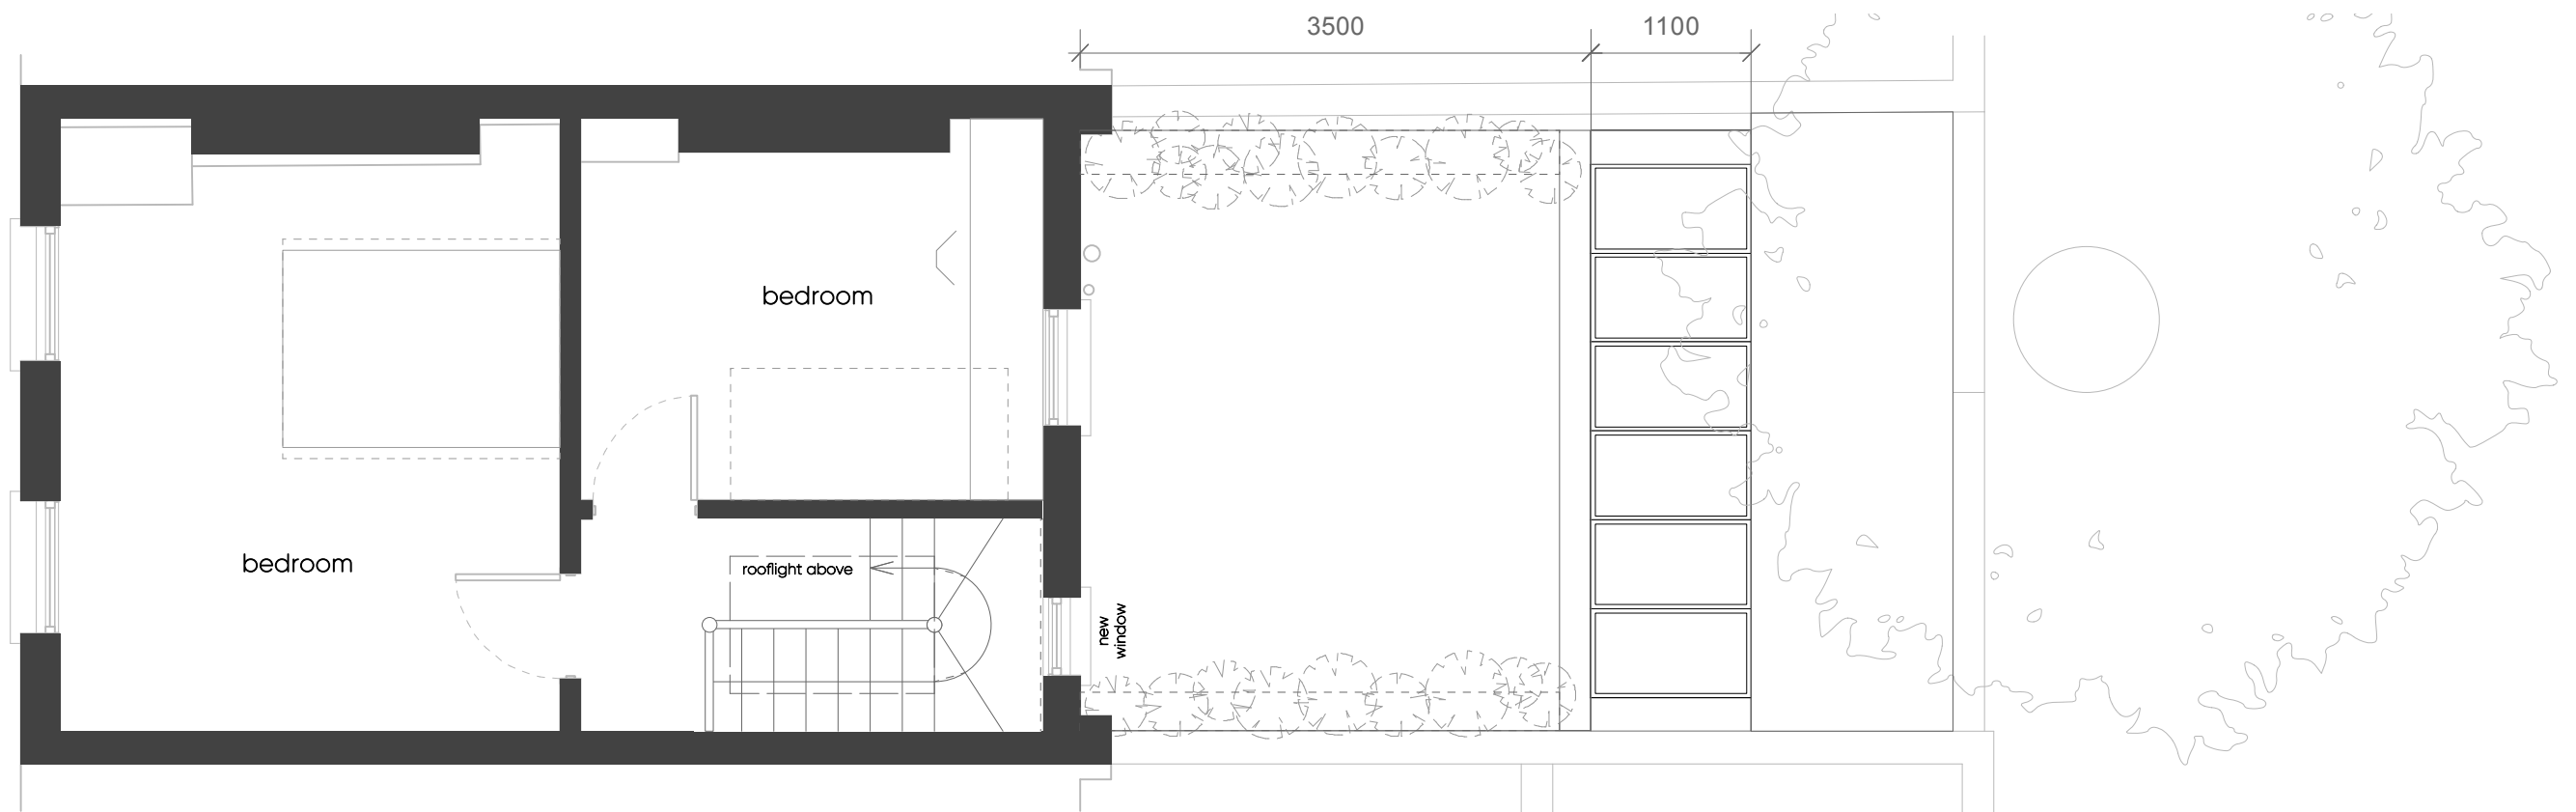

KNOTT

12 Rousden Street
NW1 0SU

Second Floor Plan
As Proposed

Scale 1:50 @ A3
Date: May 2019

443.054 Rev A

ARCHITECTS

0 500 1000 1500 2000 2500m