



- General notes
1. Dimensioned drawings only. Do not scale off drawings
 2. All dimensions and levels to be checked on site prior to commencement of any works, and or preparation of any shop drawings.
 3. Any discrepancies in coordinates, levels or dimensions must be reported immediately.
 4. All temporary works to be the responsibility of the contractor.
 5. This drawing is to be read in conjunction with all relevant Architect's drawings, specifications and other consultant's information.
 6. Wickham Design Practice retains the copyright to this drawing which may not be reproduced or copied without prior written consent


Rev	Date	Note
A	16.09.22	Extension size reduced

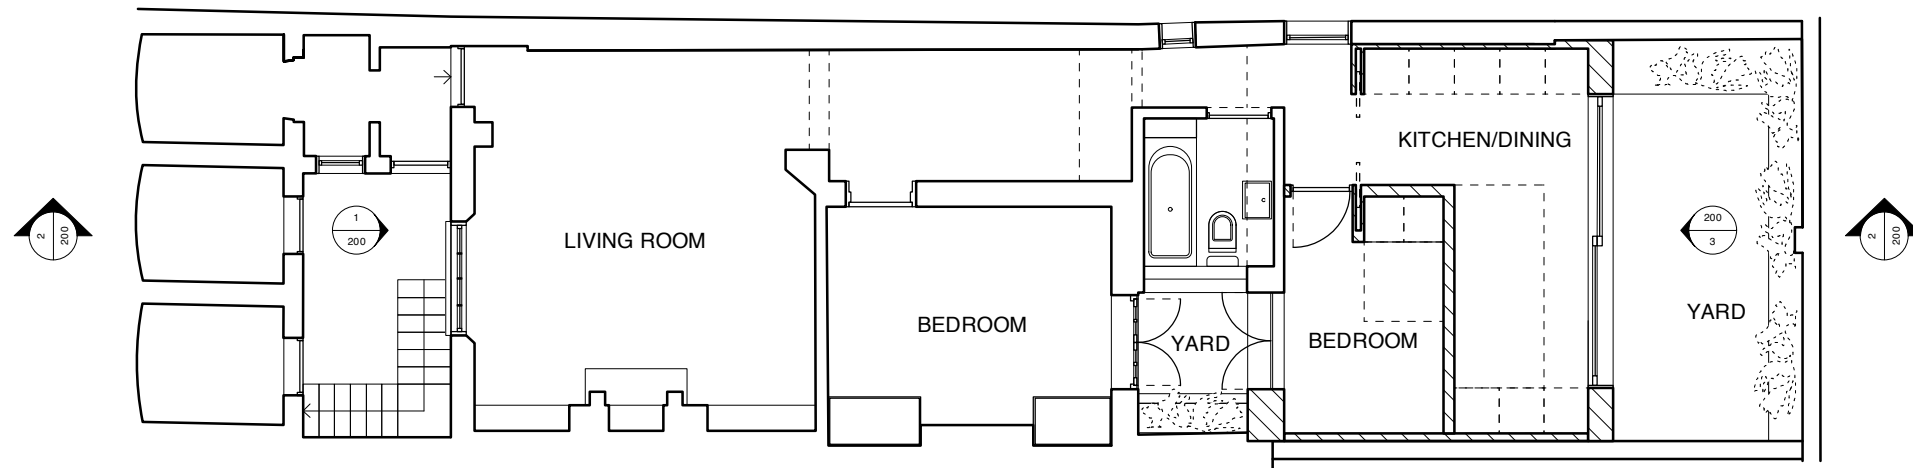

1 Proposed Lower Ground Floor Plan
Scale: 1:100

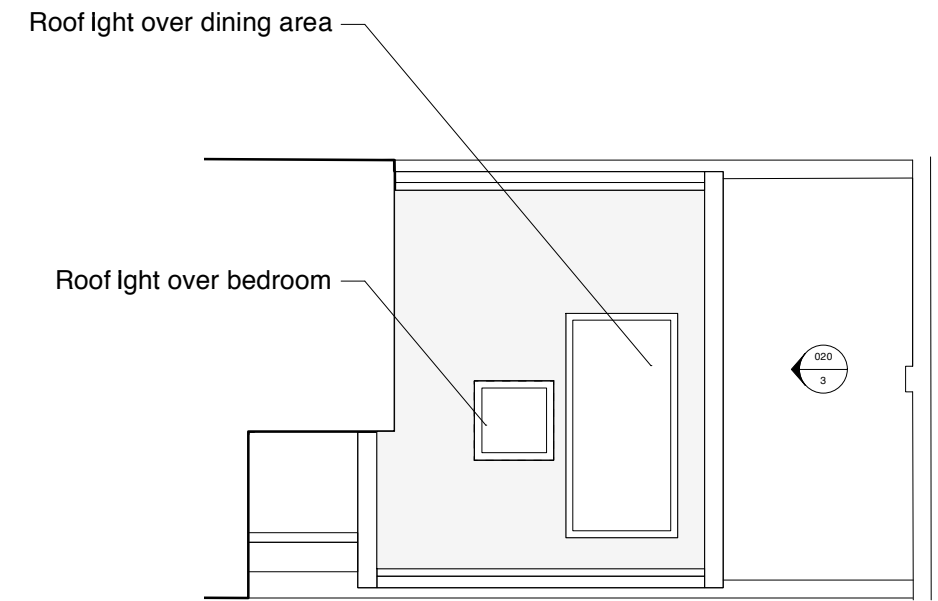

2 Proposed Kitchen Roof Plan
Scale: 1:100

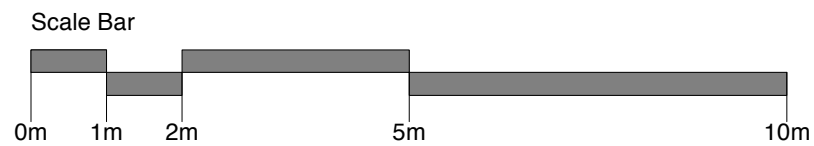

Title
Proposed Plans
Drawing Number
16102_100
Date
August 2016
Purpose
Planning
Project
32c Princess Road
Client
Private Client

Revision
A
Scale
1:100 @ A3

Wickham Design Practice