 



Notes

1. The architect retains copyright of this drawing. It should not be reproduced without prior written consent.
2. Do not scale from this drawing, unless for PLANNING Project stage. Errors / omissions should be reported to the architect.
3. 

PLANNING

Date of issue \ Project stage
17.06.19

Revisions

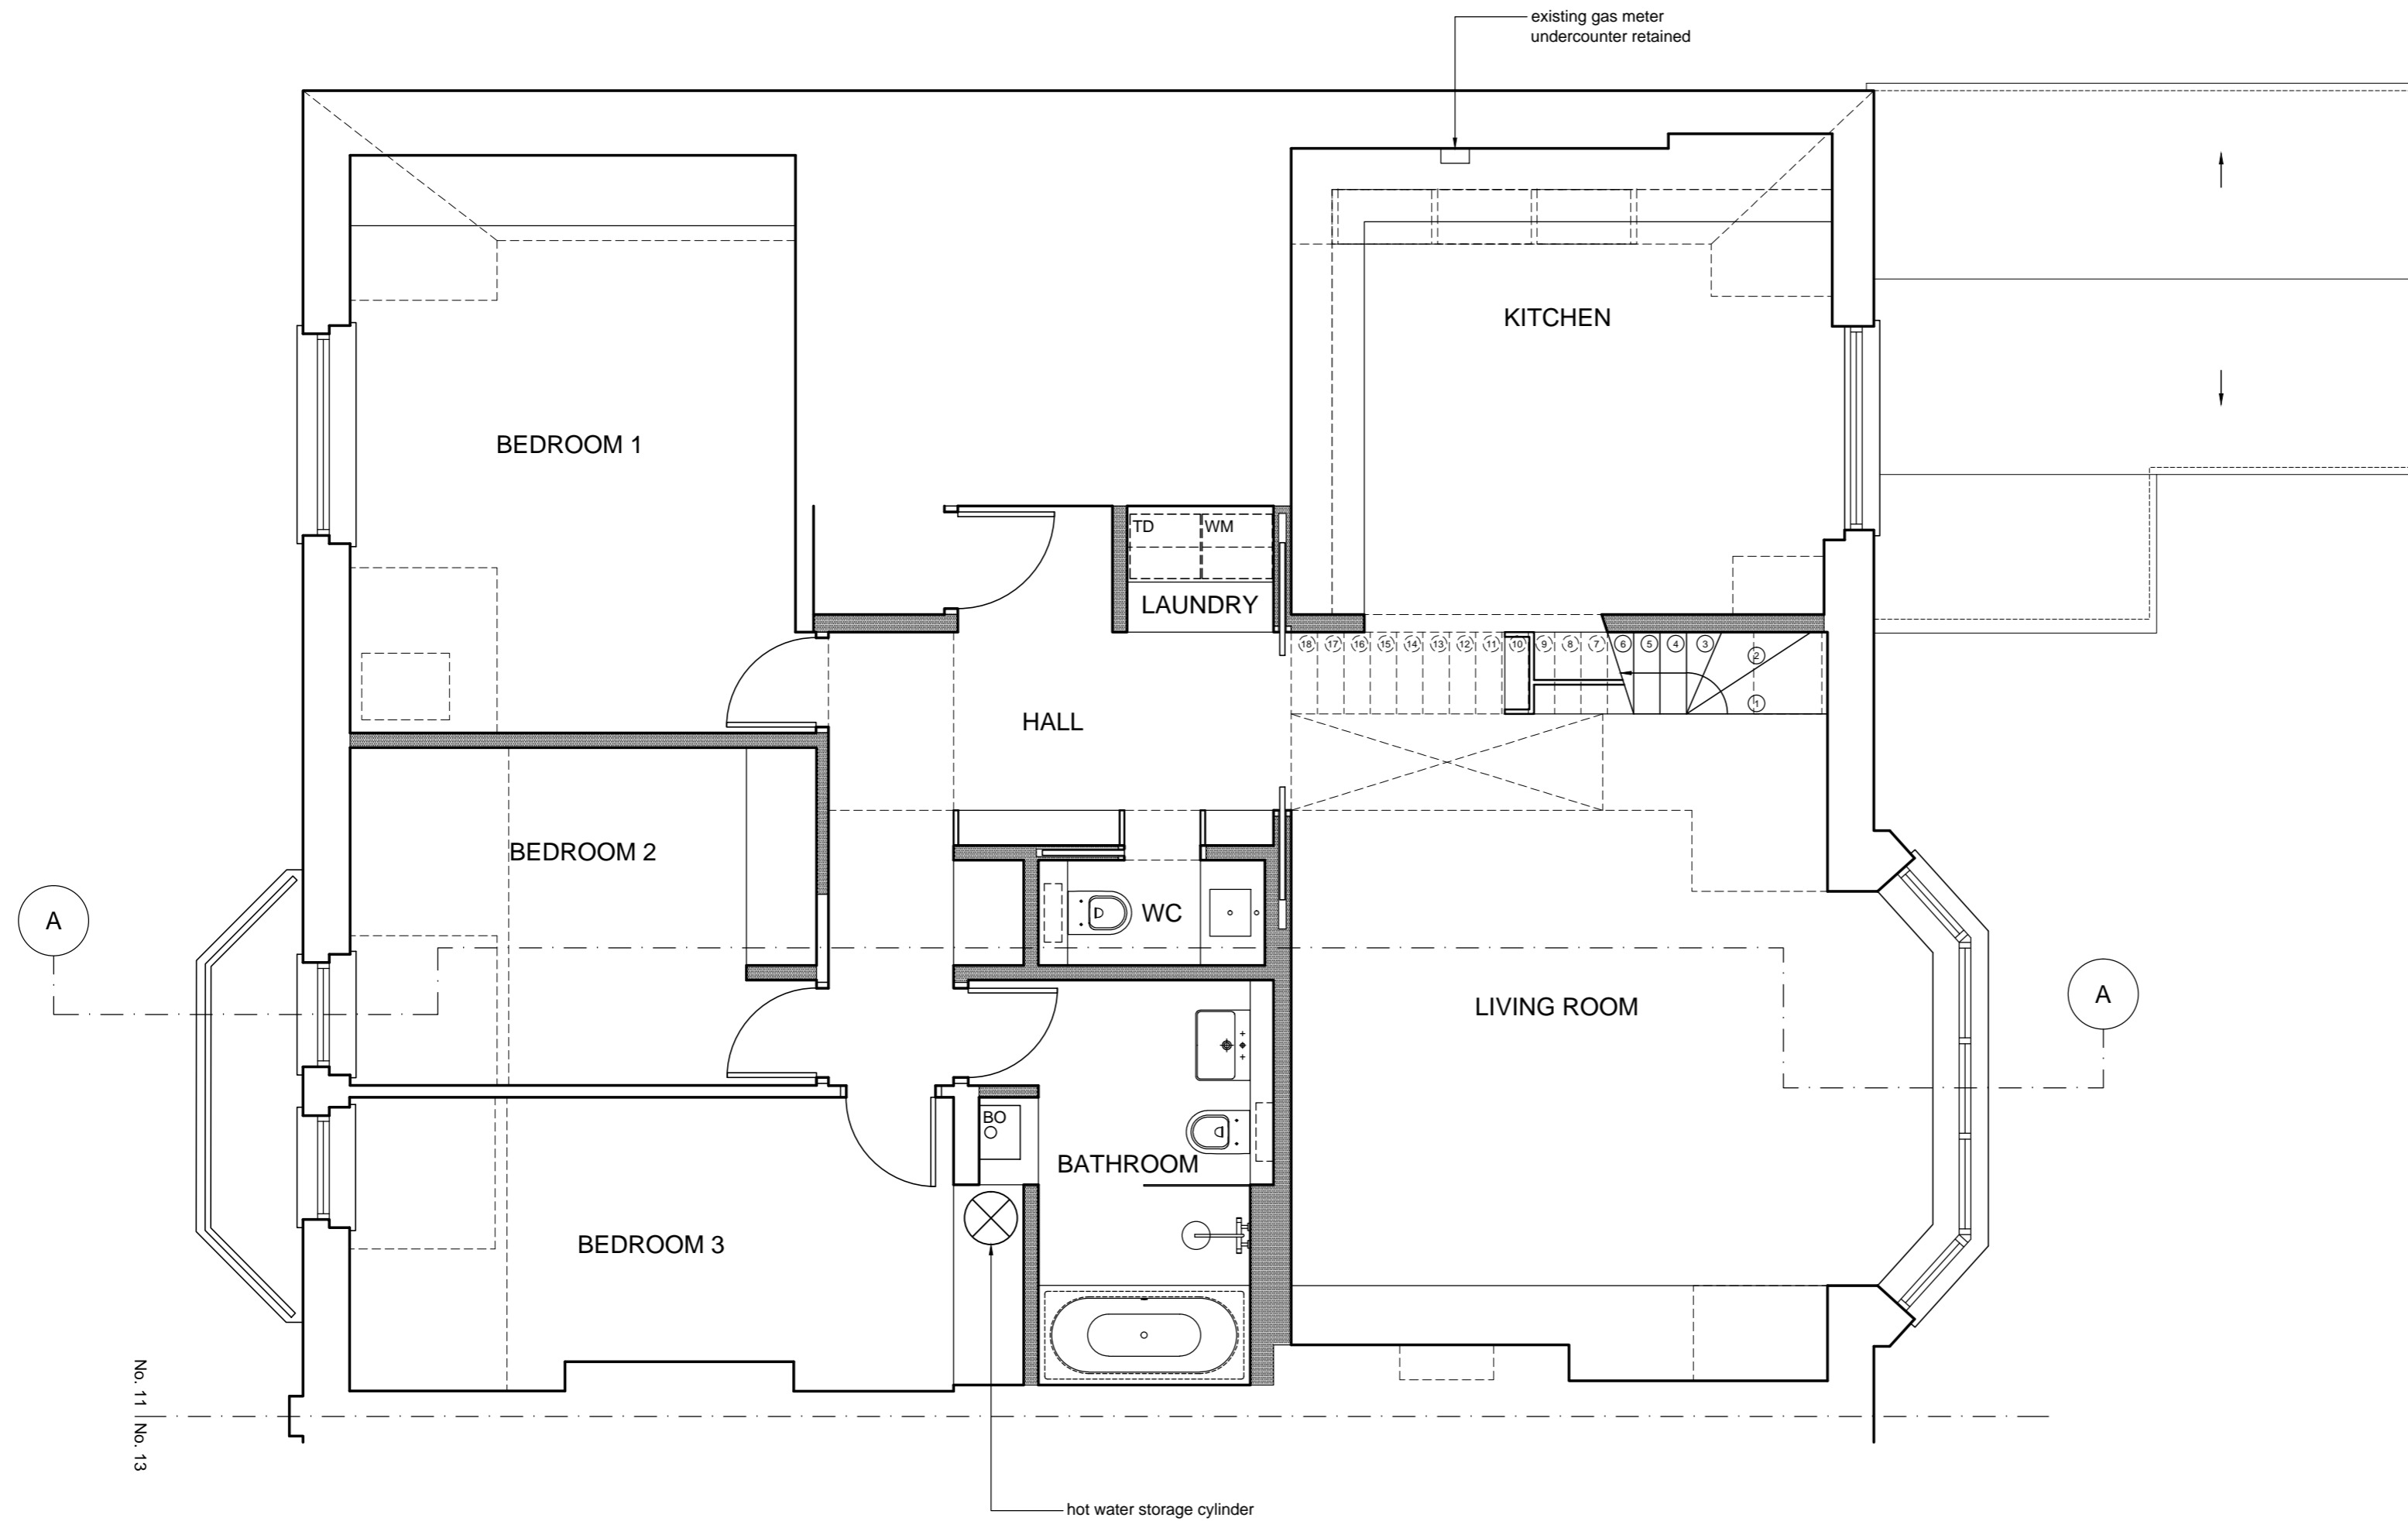

No. 11 | No. 13

David Money Architects


Unit Z 23 Alphabet Mews London SW9 0FN
T/F: 020 7587 3584 E: studio@davidmoney.com

Job title
11 Chesterford Gardens NW3
Camden

Drawing title
Second floor
Proposed

Job number Scale@A2 Drawing number
DM310 1:50 2.12.01


Notes

 1. The architect retains copyright of this drawing. It should not be reproduced without prior written consent.
2. Do not scale from this drawing, unless for PLANNING Project stage. Errors / omissions should be reported to the architect.
3. 

PLANNING

Date of issue \ Project stage
17.06.19

Revisions

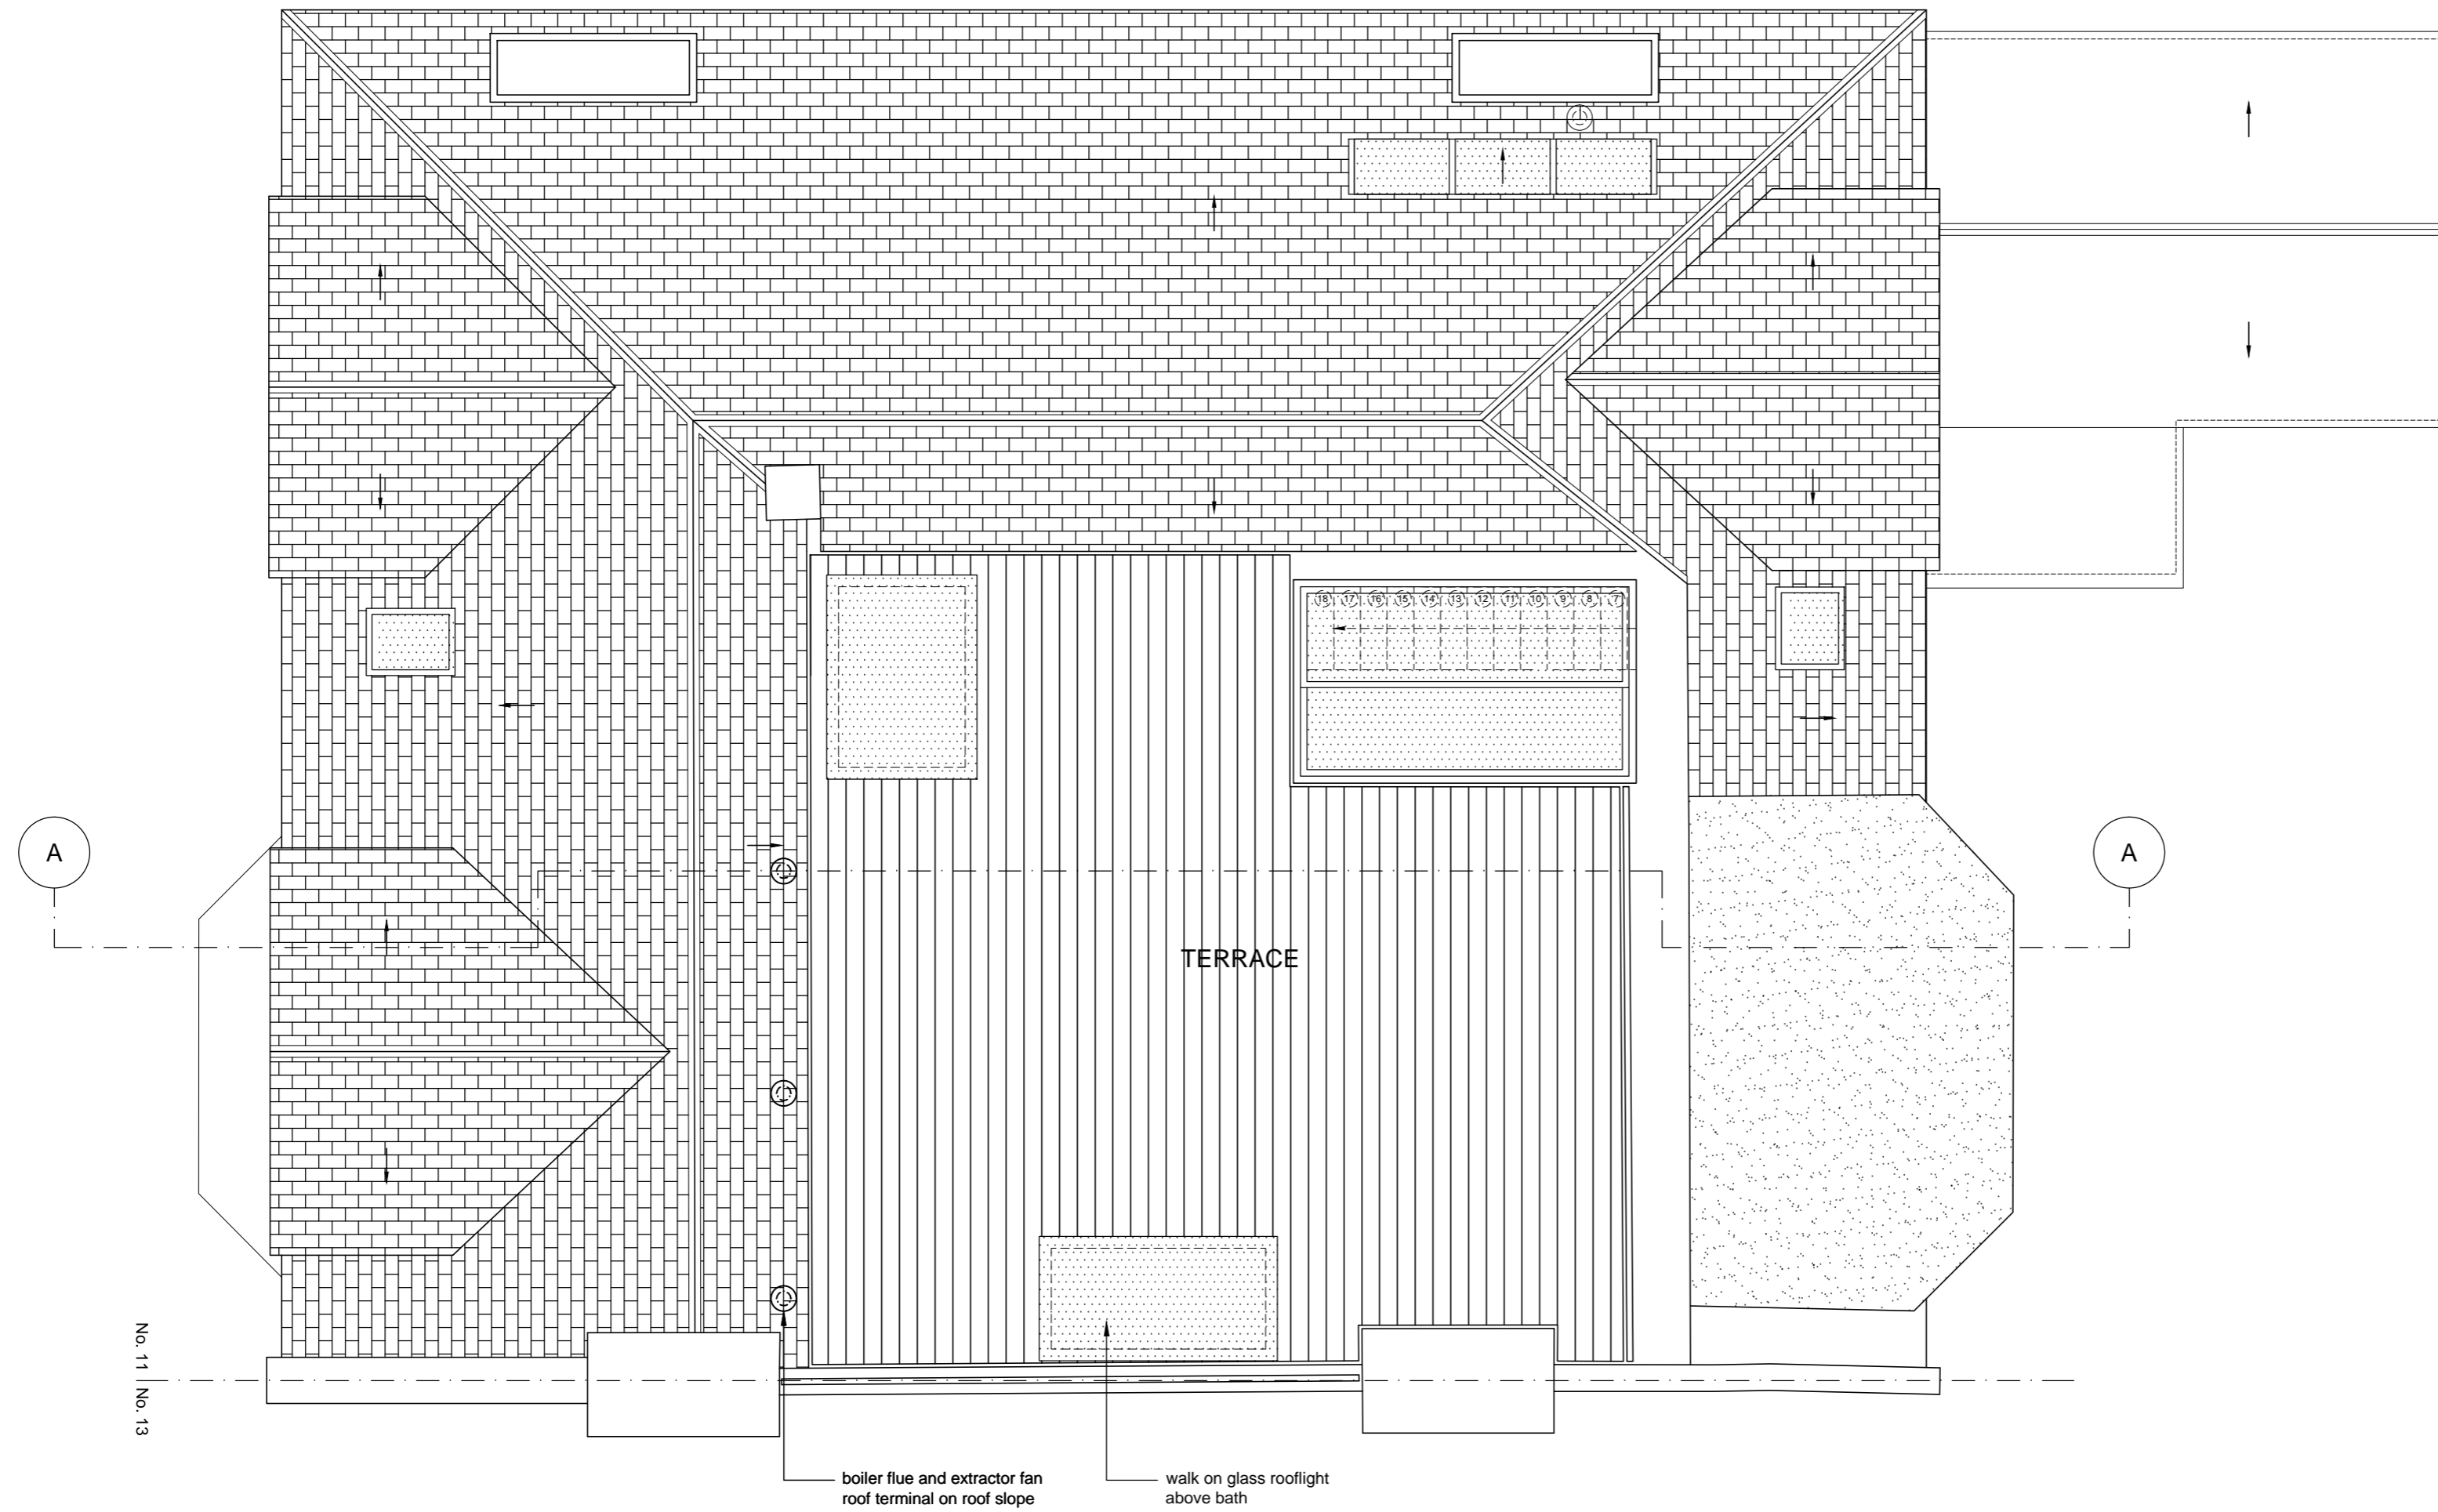

No. 11 | No. 13

boiler flue and extractor fan
roof terminal on roof slope

walk on glass rooflight
above bath


David Money Architects

Unit Z 23 Alphabet Mews London SW9 0FN
T/F: 020 7587 3584 E: studio@davidmoney.com

Job title
11 Chesterford Gardens NW3
Camden


Drawing title
Roof plan
Proposed

Job number Scale@A2 Drawing number
DM310 1:50 2.12.02

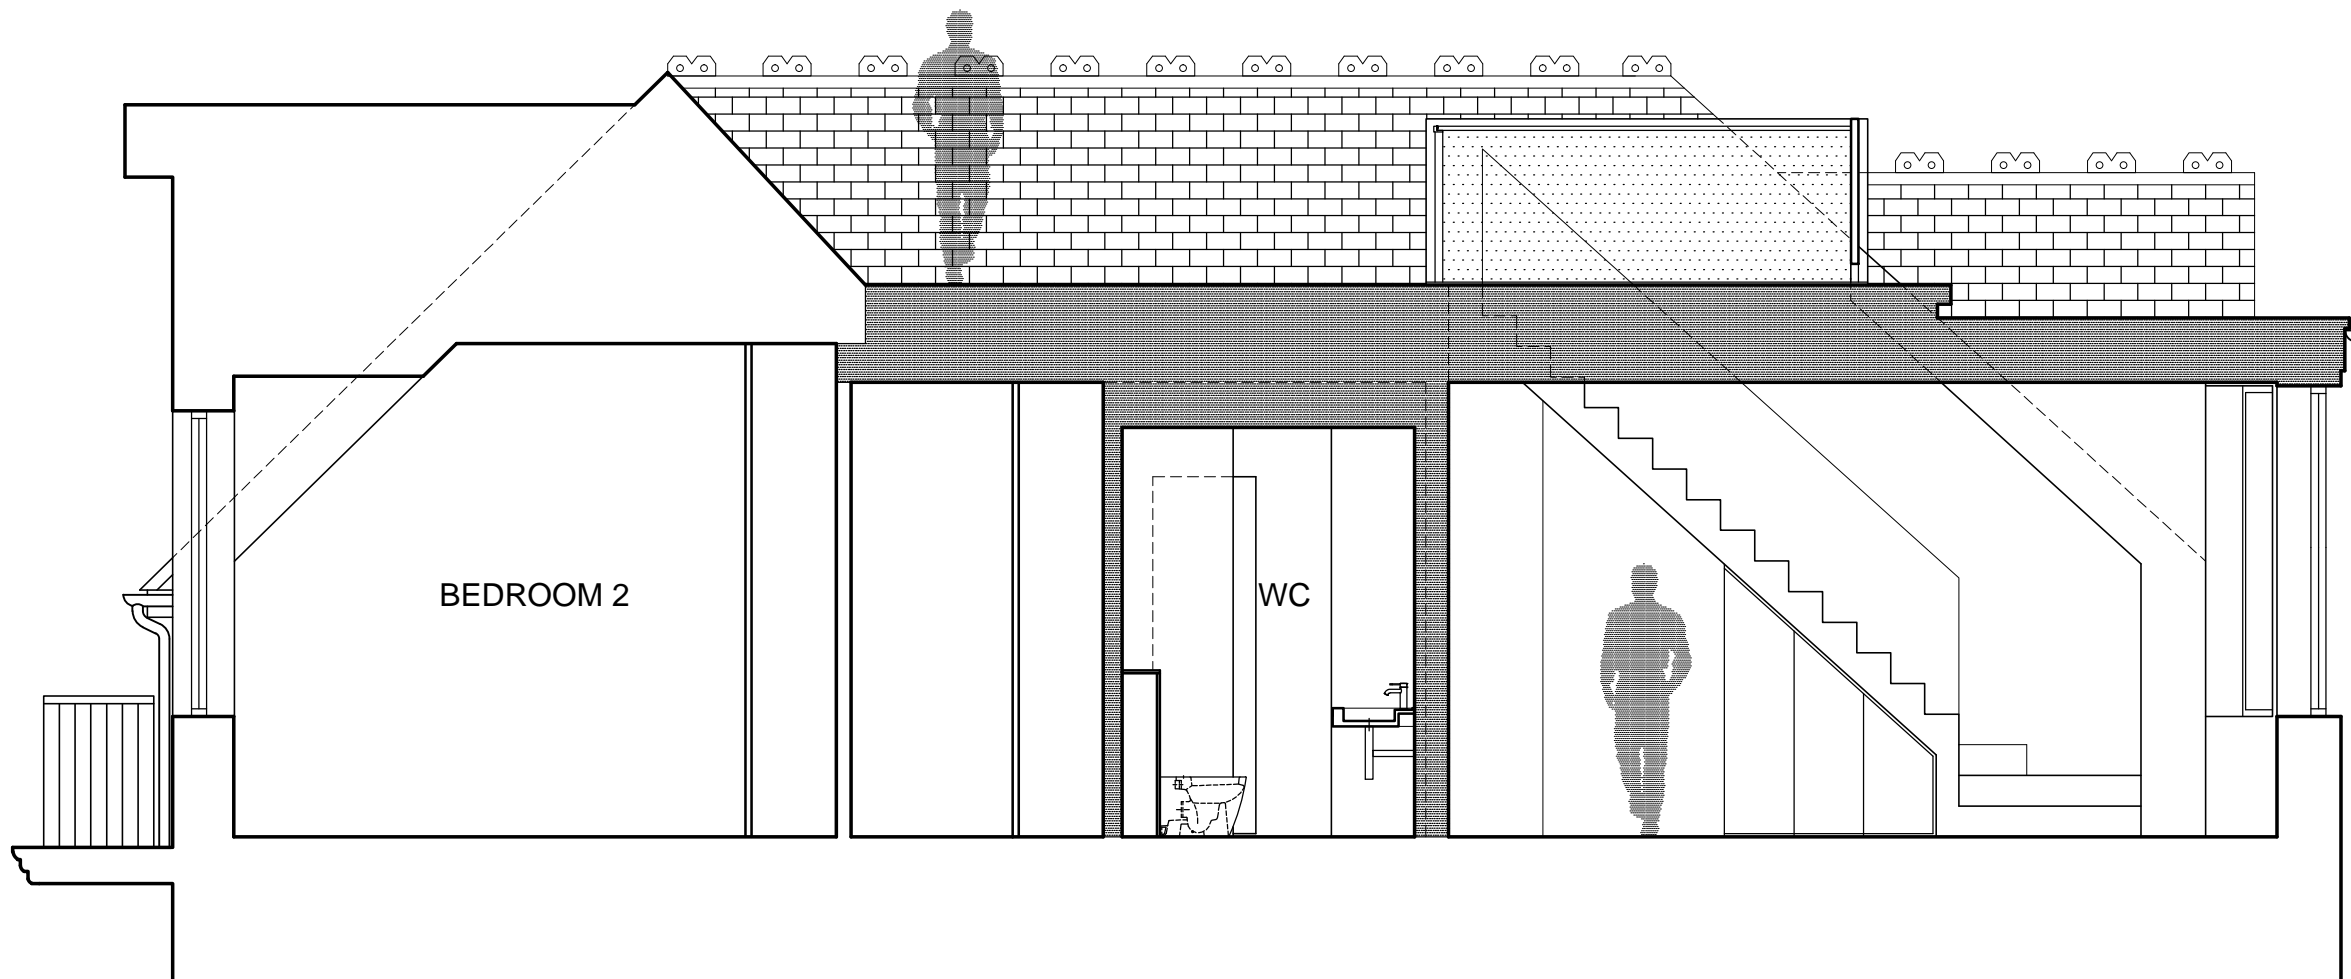

Notes

1. The architect retains copyright of this drawing. It should not be reproduced without prior written consent.
2. Do not scale from this drawing, unless for PLANNING project stage. Errors / omissions should be reported to the architect.

 

Project stage

PLANNING

Date of issue

17.06.19

Revisions

David Money Architects

Unit Z 23 Alphabet Mews London SW9 0FN
 T/F: 020 7587 3584 E:studio@davidmoney.com

Job title

11 Chesterford Gardens NW3
 Camden

Drawing title

**Section A
 Proposed**

Job number Scale@A3 Drawing number

DM310 1:50 2.13.01




FRONT ELEVATION



REAR ELEVATION

Notes

 1. The architect retains copyright of this drawing. It should not be reproduced without prior written consent.
2. Do not scale from this drawing, unless for PLANNING Project stage. Errors / omissions should be reported to the architect.
3. 

PLANNING

Date of issue \ Project stage

17.06.19

Revisions

Job title

11 Chesterford Gardens
Camden

Drawing title

Front & rear elevations
Proposed

David Money Architects


Unit Z 23 Alphabet Mews London SW9 0FN
T/F: 020 7587 3584 E: studio@davidmoney.com

Job number Scale@A2 Drawing number

DM310 1:50 2.14.01



Notes

 1. The architect retains copyright of this drawing. It should not be reproduced without prior written consent.
2. Do not scale from this drawing, unless for PLANNING Project stage. Errors / omissions should be reported to the architect.
3. 

PLANNING

Date of issue \ Project stage

17.06.19

Revisions

Job title

11 Chesterford Gardens NW3
Camden

Drawing title

Side elevation
Proposed

David Money Architects

Unit Z 23 Alphabet Mews London SW9 0FN
T/F: 020 7587 3584 E: studio@davidmoney.com

Job number Scale@A2 Drawing number

DM310 1:50 2.14.02