



HEALTH AND SAFETY NOTE

ALL PERSONNEL SHOULD BE AWARE OF THE HEALTH AND SAFETY PLAN WHICH IS RETAINED IN THE SITE MANAGERS OFFICE.

NOTES

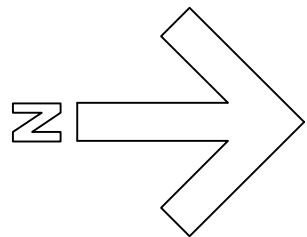

Scale bar 1 : 200

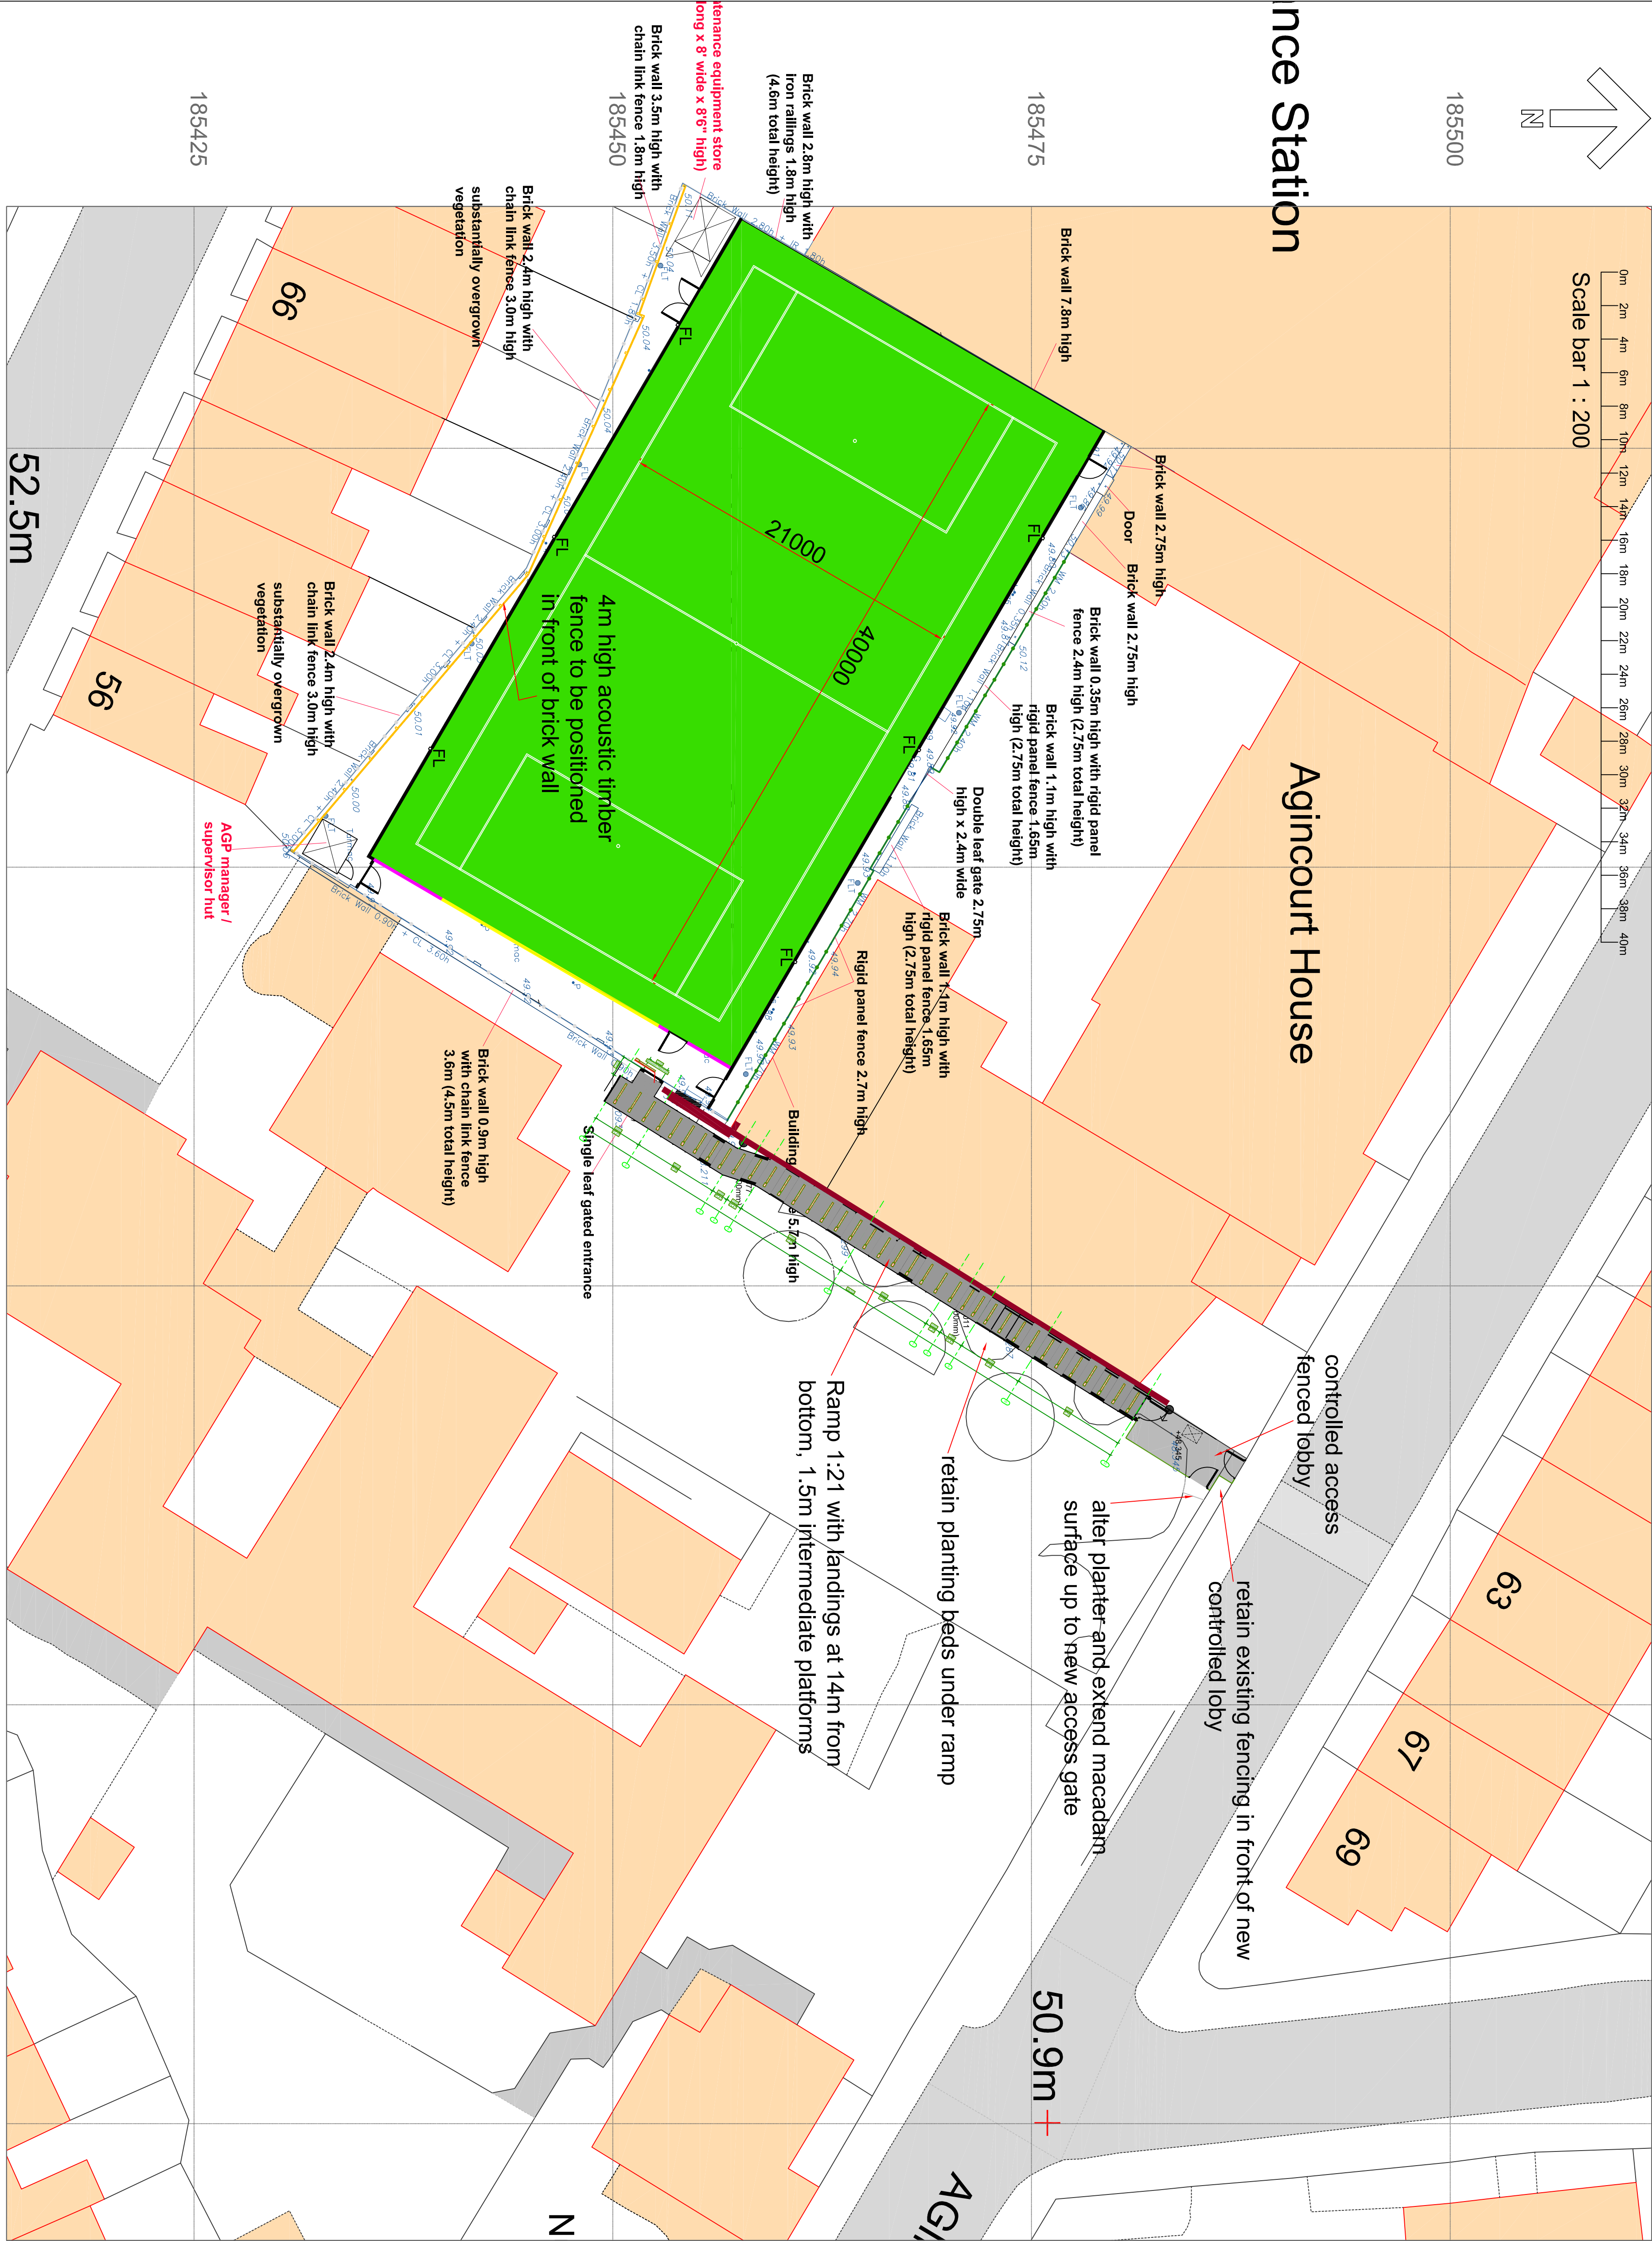

Hill Cottage, Enborne, Newbury, Berkshire
RG20 0HA
Tel: 01635 34521 Fax: 01635 41024

PROJECT TITLE	PROJECT NUMBER
FLEET PRIMARY SCHOOL	MUK2150

PROPOSED SITE PLAN

DRAWING No	REV	SCALE
SCS-MUK2150-01	F	1:200
DRAWN BY	DATE	25-04-19
CHECKED BY	SIZE/PLUT	A1
ACAD FILE		