


Please do not scale from this drawing. If in doubt, ask. This drawing is the property of Left City and must not be reproduced, copied or disclosed in any form, other than for the purpose of this project.



Revision _____ Date By _____

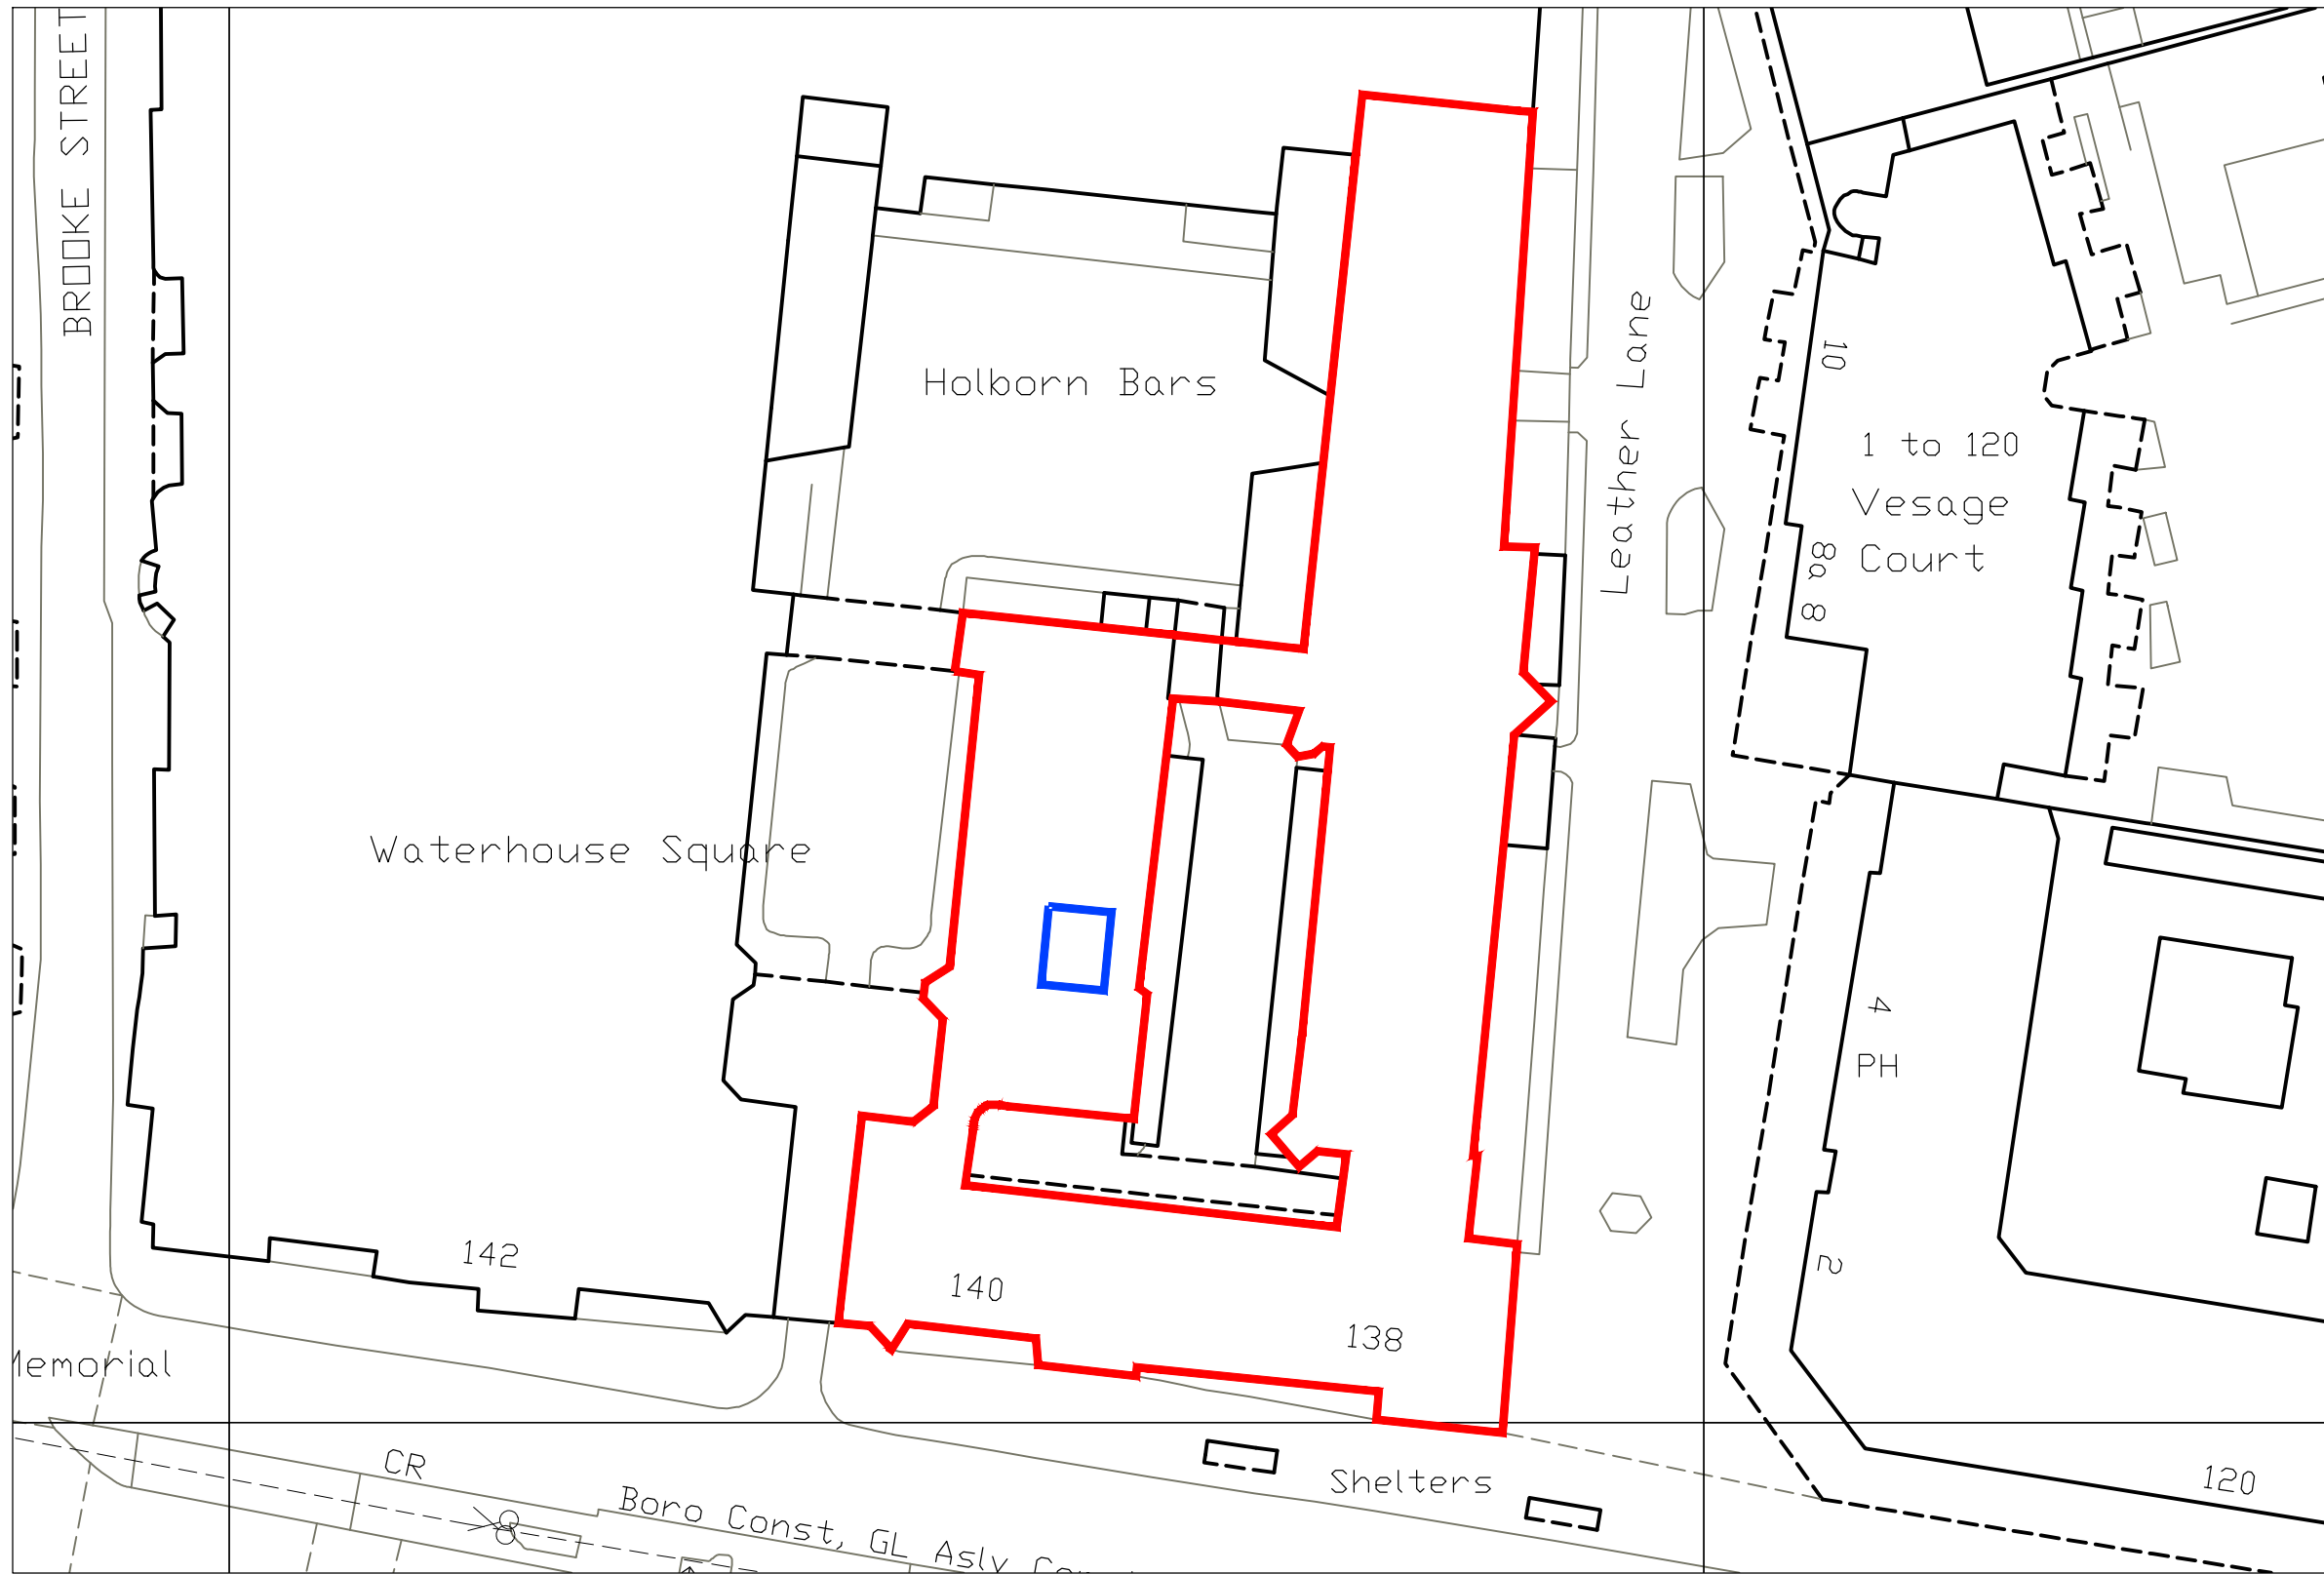

AREA OUTLINED IN BLUE SHOWS INSTALLATION AREA

m. 07807 459194
info@leftcity.org
www.leftcity.org

leftcity

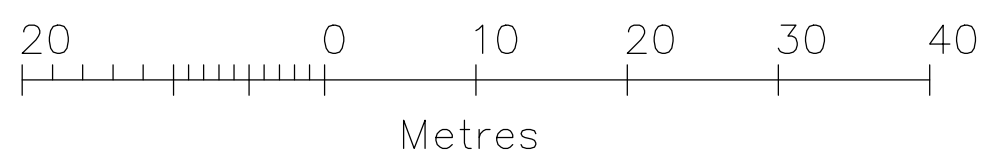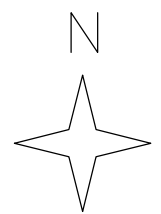

PLANNING				
Client				
WEWORK				
Project Title				
1 WATERHOUSE SQUARE 138 HOLBORN LONDON EC1N 2ST				
Drawing Title				
SITE PLAN				
Date	Scale	Drawn	Checked	A3
APR19	1:500	SD		
Drawing No.				Rev
18059(90)002				