




Notes

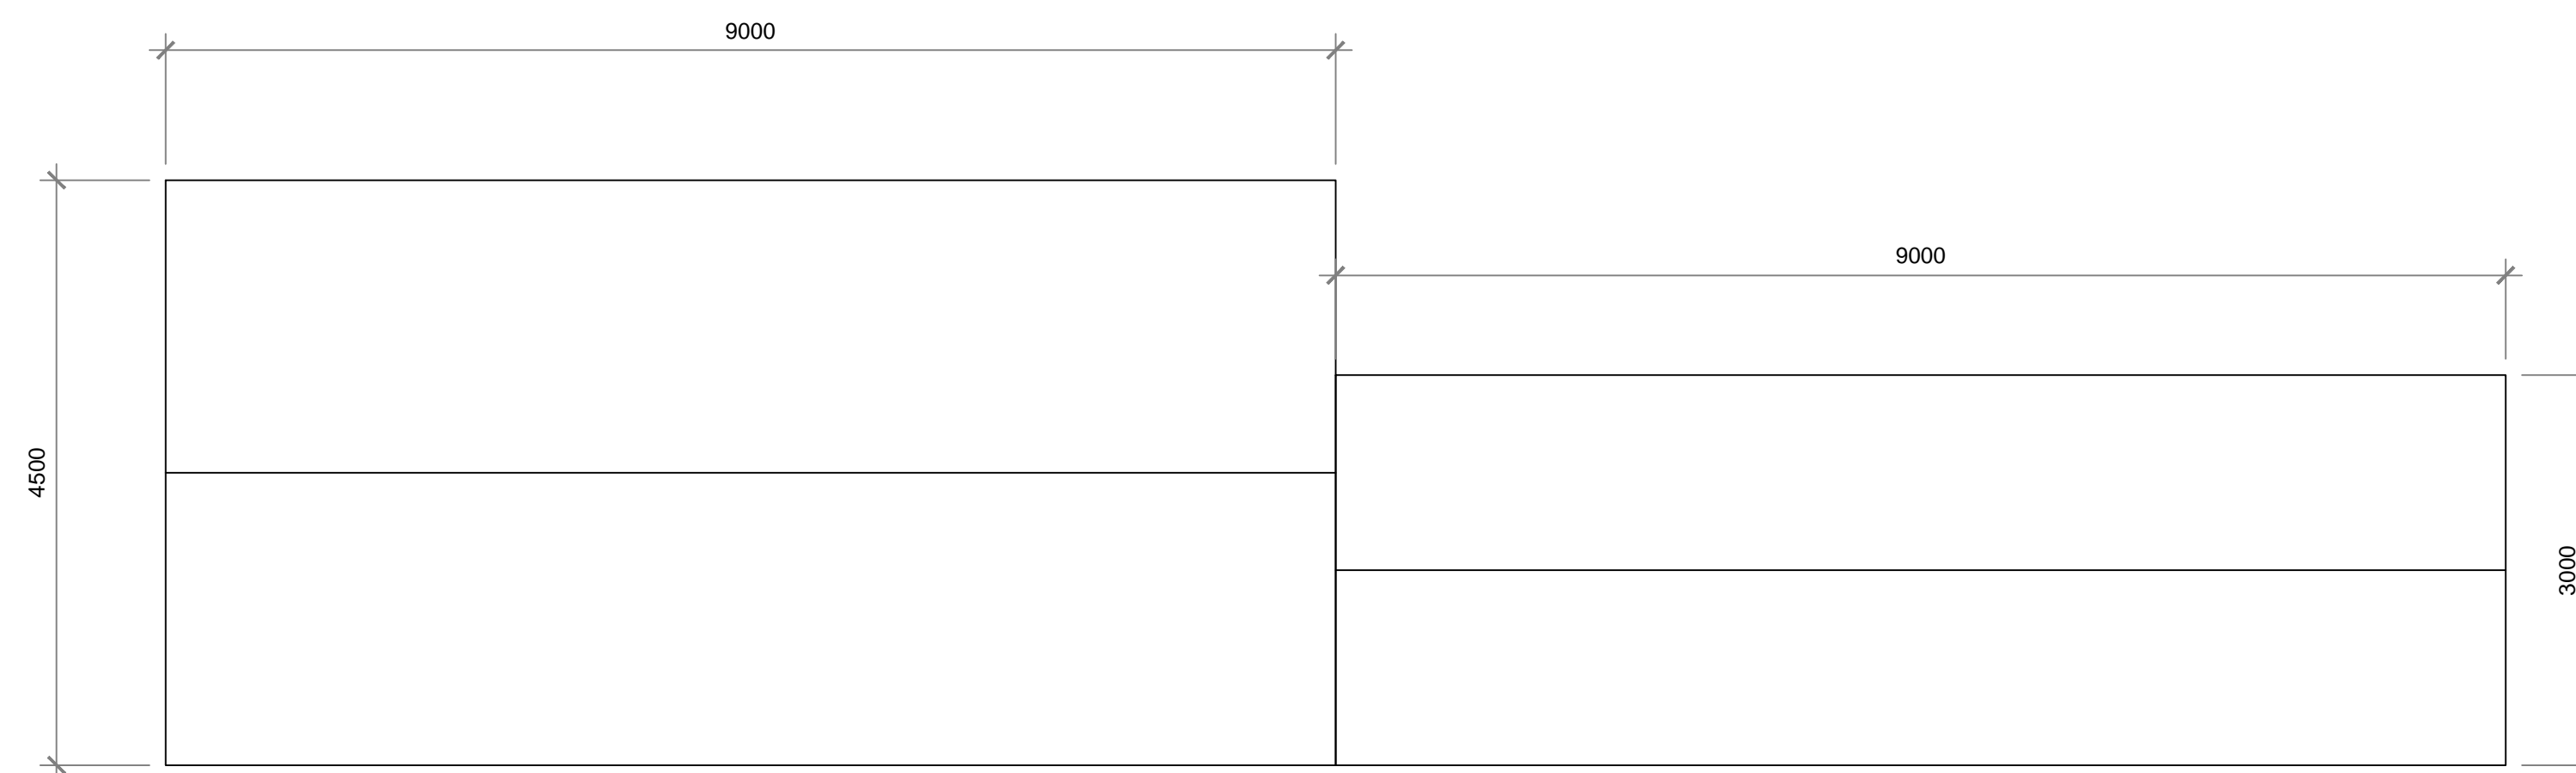


01 Proposed Roof Plan  
Scale 1:50 @ A1

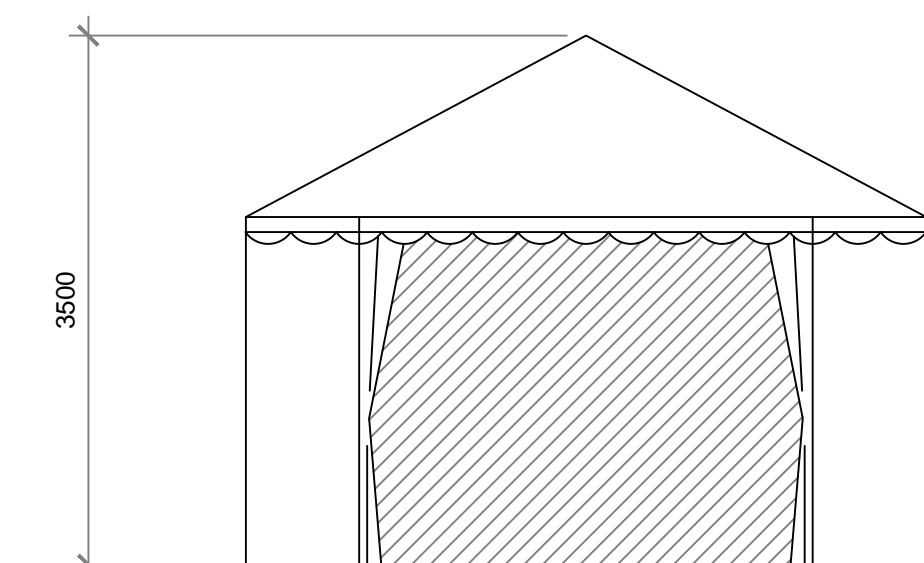

02 Proposed Front Elevation  
Scale 1:50 @ A1

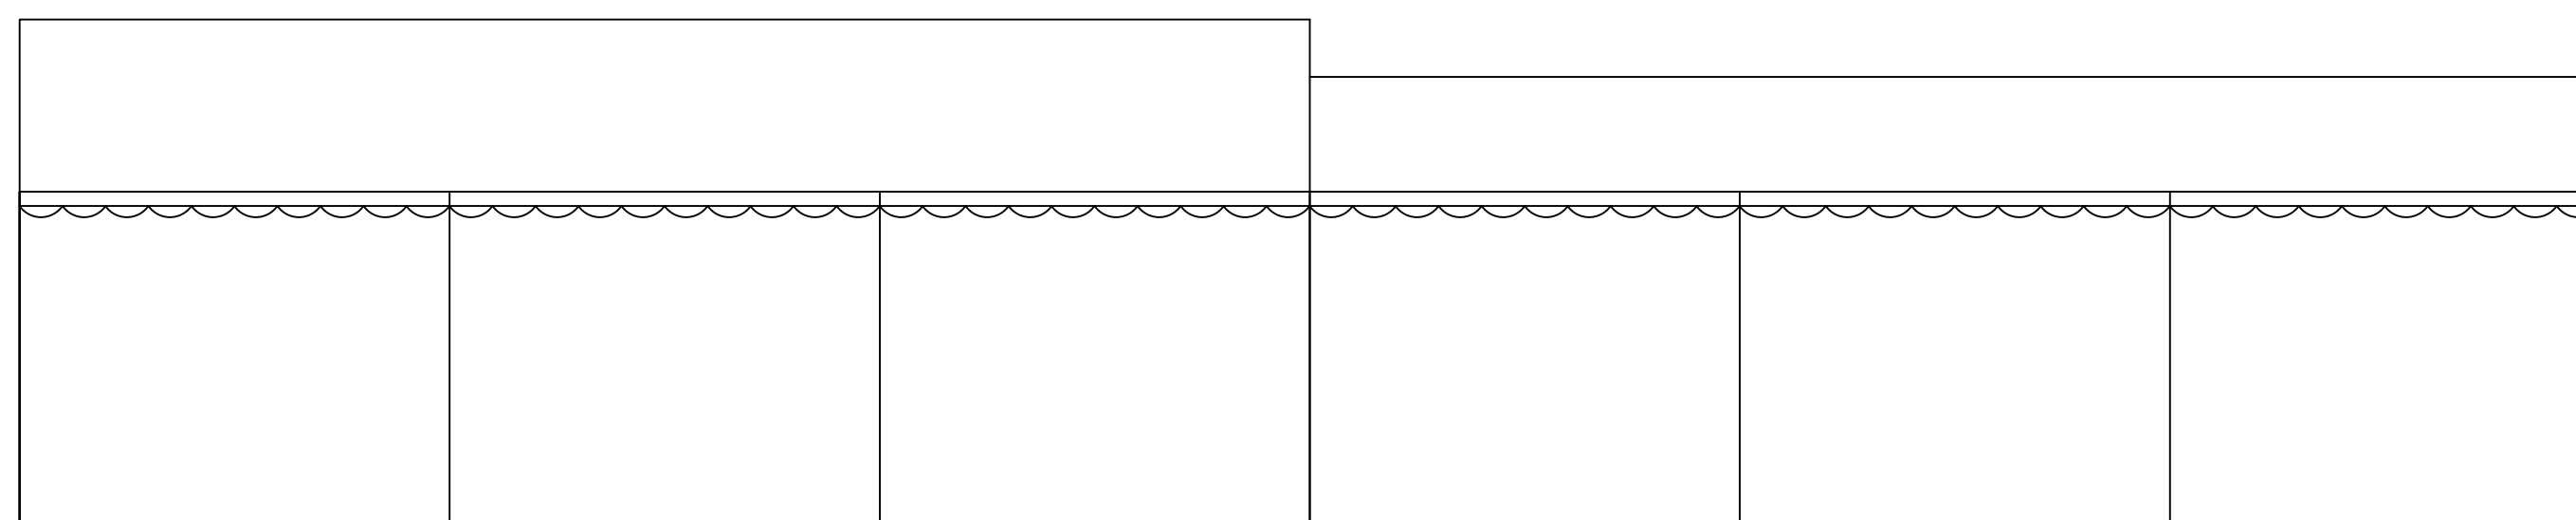


03 Proposed Side Elevation  
Scale 1:50 @ A1

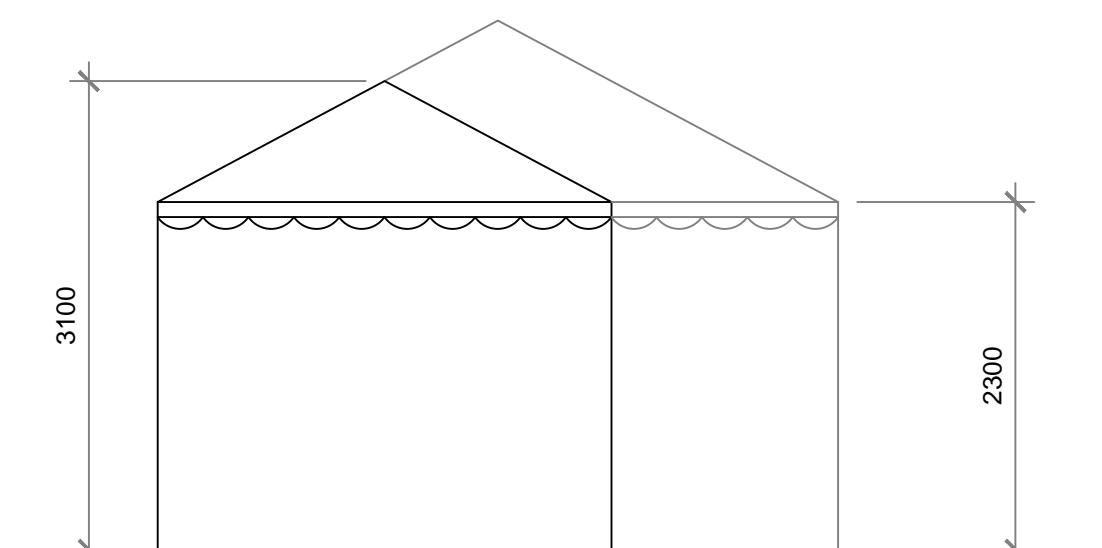

04 Proposed Rear Elevation  
Scale 1:50 @ A1

### Proposed Elevations and Roof Plan

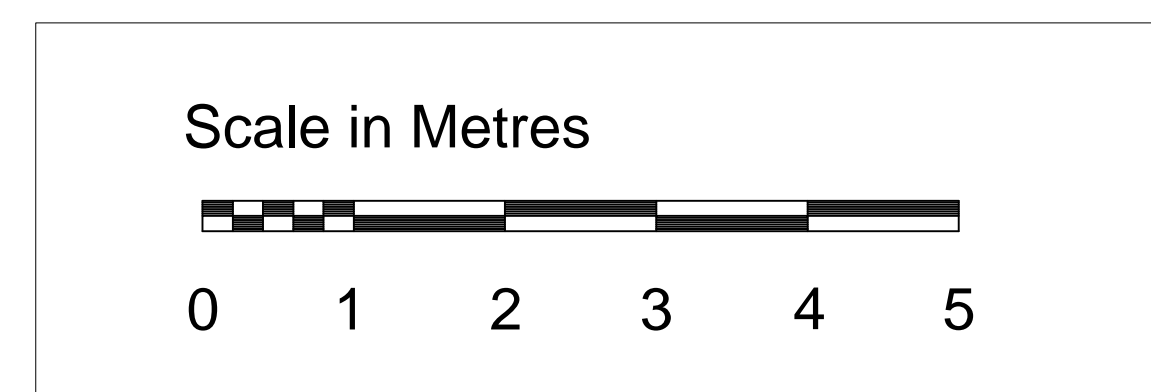

#### REVISIONS

REV	DATE	BY	DESCRIPTION

Site			
Edinboro Castle 57 Mornington Terrace London NW1 7RU			
Client			
Mitchells & Butlers Retail Ltd			
Drawing Title			
Proposed Temporary Marquee Roof Plan and Elevations			
Drawn by	Checked by	Purpose of Issue	
JTS			
Date	Scale		
November 2016	1:50	@A1	
Job Number	Drawing Number	Revision	
8486	301	01	