


A PROPOSED GROUND FLOOR PLAN
GA(00)003 1to50@A3

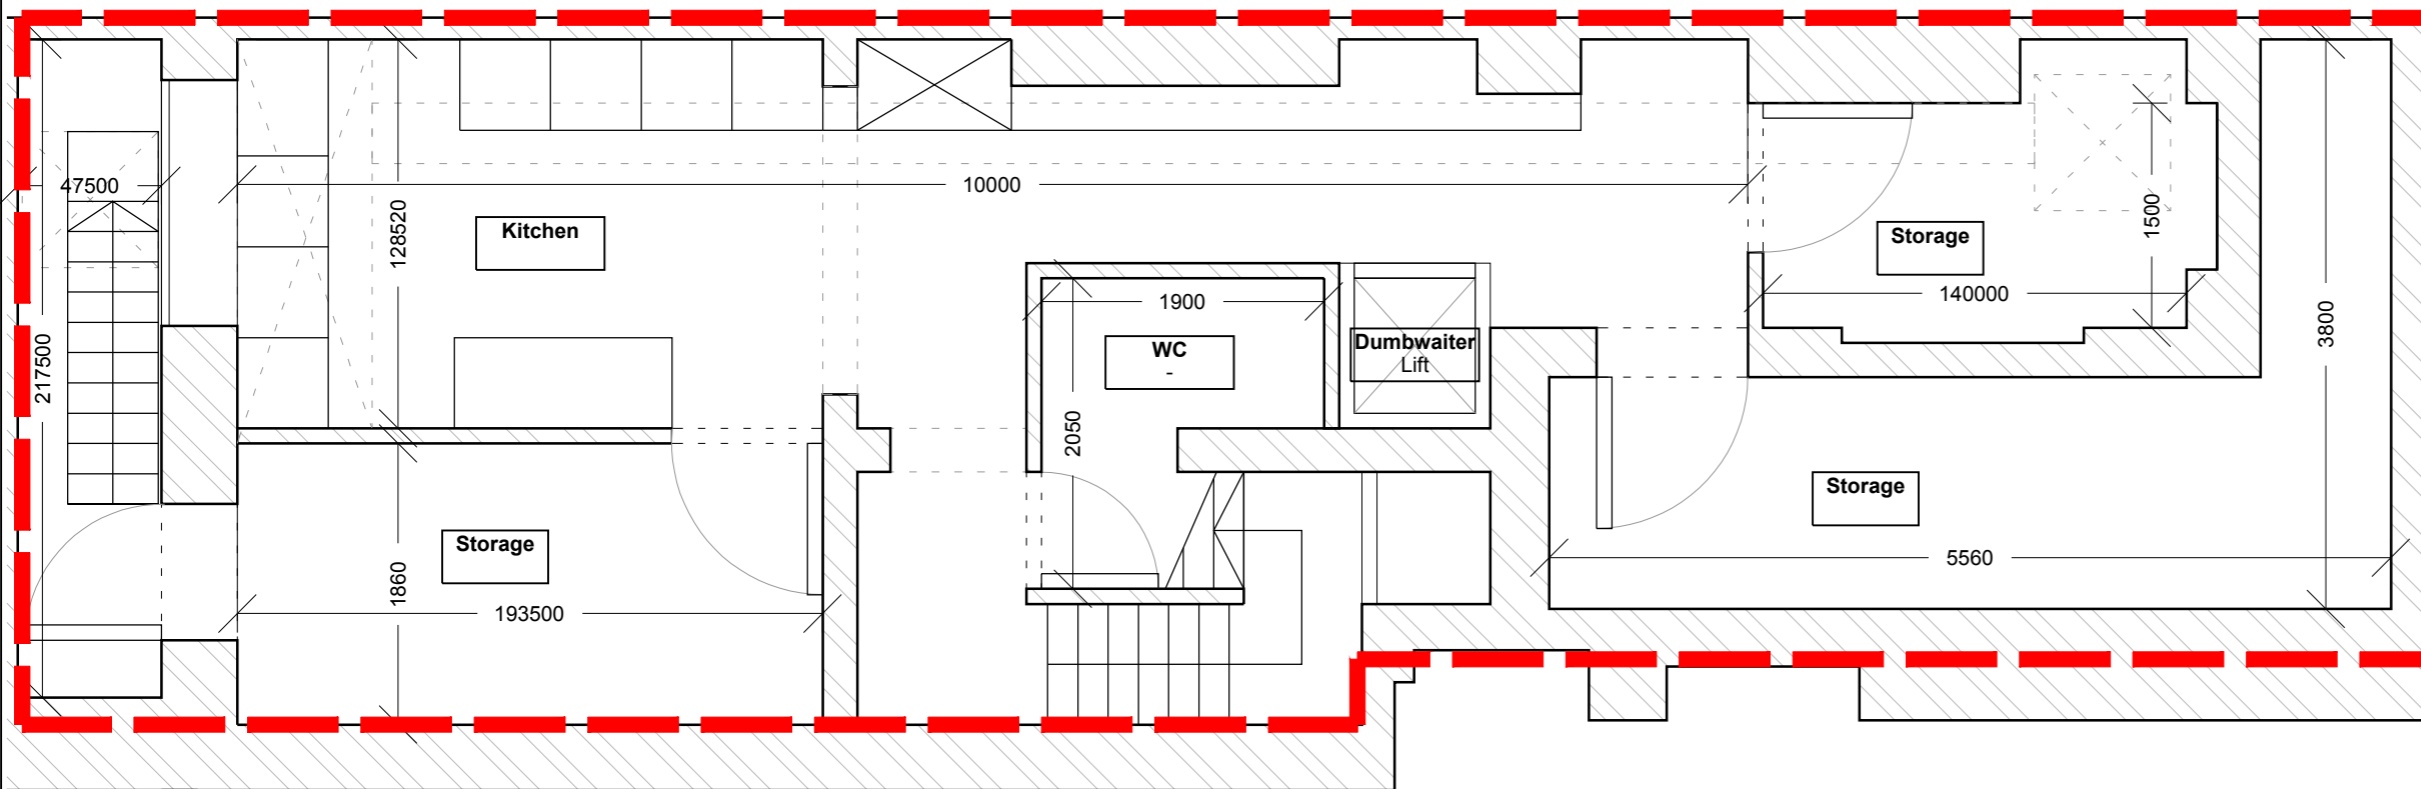

B PROPOSED BASEMENT PLAN
GA(00)003 1to50@A3

P0	03.07.19	Issue for Planning	SX
Rev	Date	Note	CHKD

Drawing Status:
PLANNING

Drawing Title:
PROPOSED PLAN

Drawing Reference:			
1814	GA(00)003	P0	
Project No.	Drawing Number	Revision	
Scale: 1to50@A3	Drawn By: SX	Checked By: SX	03.07.19

Project Title:
YORK JI CHIKEN SHOP

Client:
MR. LIANG

This drawing is intended for the purpose indicated in the status box only. Do not scale from this drawing. All dimensions shown should be checked on site and discrepancies verified with the architect. This drawing must be read in conjunction with the relevant details and specifications shown.