




 


1 GA Existing Location Plan
Scale: 1:1250

 

SCALE 1:1250@A3

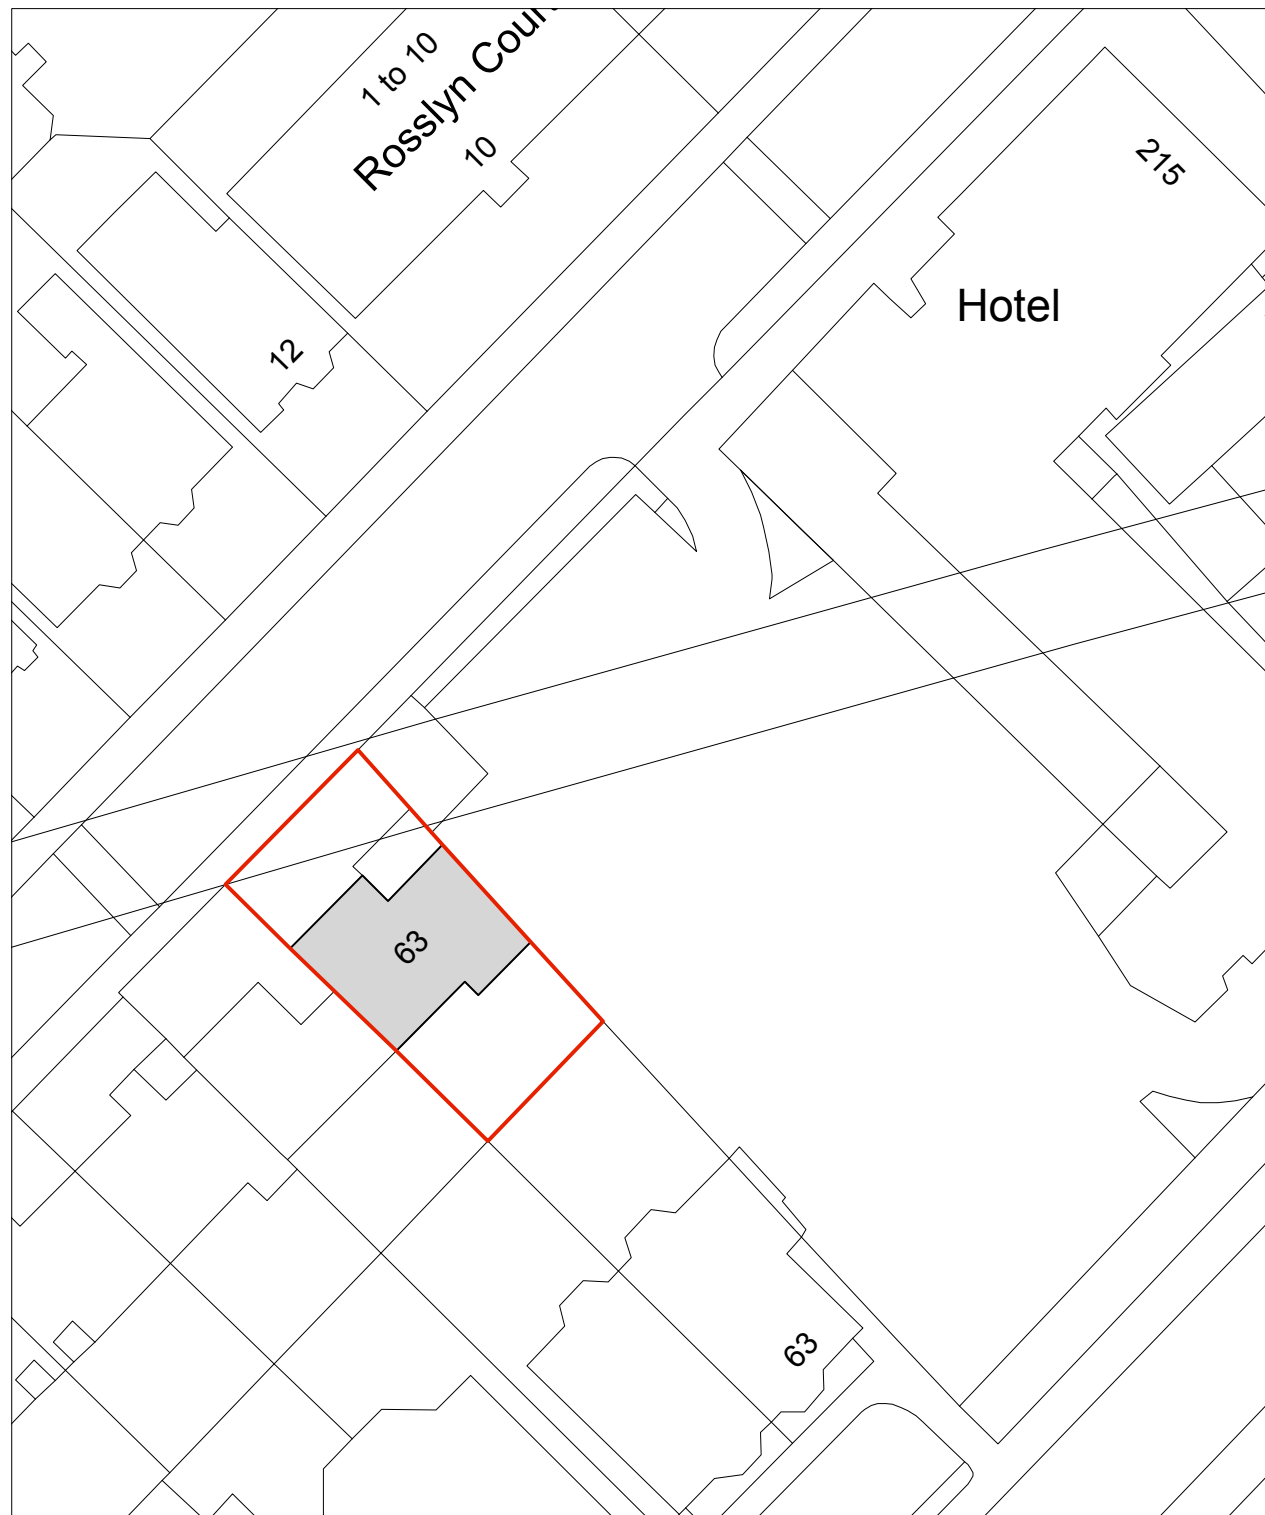

2 GA Existing Site Plan
Scale: 1:500

 

SCALE 1:500@A3

Notes

PERMITTED DEVELOPMENT

Project
108_63 Orman Road

Client
Ben Levenstein & Mor Zaeiri

Drawing Title
Existing Location & Site Plan

Scale Date Created
1:1250/1:500@A3 01.01.2019

Drawing Number
EX_000

TR STUDIO
ARCHITECTURE + INTERIORS

T R Studio
5.10 Clerkenwell Workshops
27/31 Clerkenwell Close
London
EC1R 0AT

+44 (0)20 3567 0569
office@trstudio.co.uk
www.trstudio.co.uk