

# PLANNING PERMISSION

|    |          |     |                          |       |
|----|----------|-----|--------------------------|-------|
| 1  | 02.07.19 | MGG | Revised Design for Hatch | MGG   |
| No | Date     | By  | Comments                 | CHK'd |

Do not scale  
All dimension to be checked on site

Job Title:  
**Walkers Quay**  
250 Camden High St  
London NW1 8QS  
Job Number:  
**JD/002/772**


Drawing Title:  
**PLANNING PERMISSION –  
EXISTING PLANS AND  
ELEVATIONS FOR NEW  
ROOF ACCESS BUILDING**

Designed: **MGG** Drawn: **MGG**  
Scale: **1:100 @ A3** Date: **03.03.2019**


**García Consulting Eng Ltd**  
10th Floor  
1 Canada Square  
Canary Wharf  
E14 5AA  
Tel: +44 (0) 75 39 762838  
Email: [info@garcia-engineering.com](mailto:info@garcia-engineering.com)  
Website: [www.garcia-engineering.com](http://www.garcia-engineering.com)





|           |                |          |
|-----------|----------------|----------|
| Client    | Drg: No.       | Rev      |
| <b>AW</b> | <b>APL-104</b> | <b>1</b> |

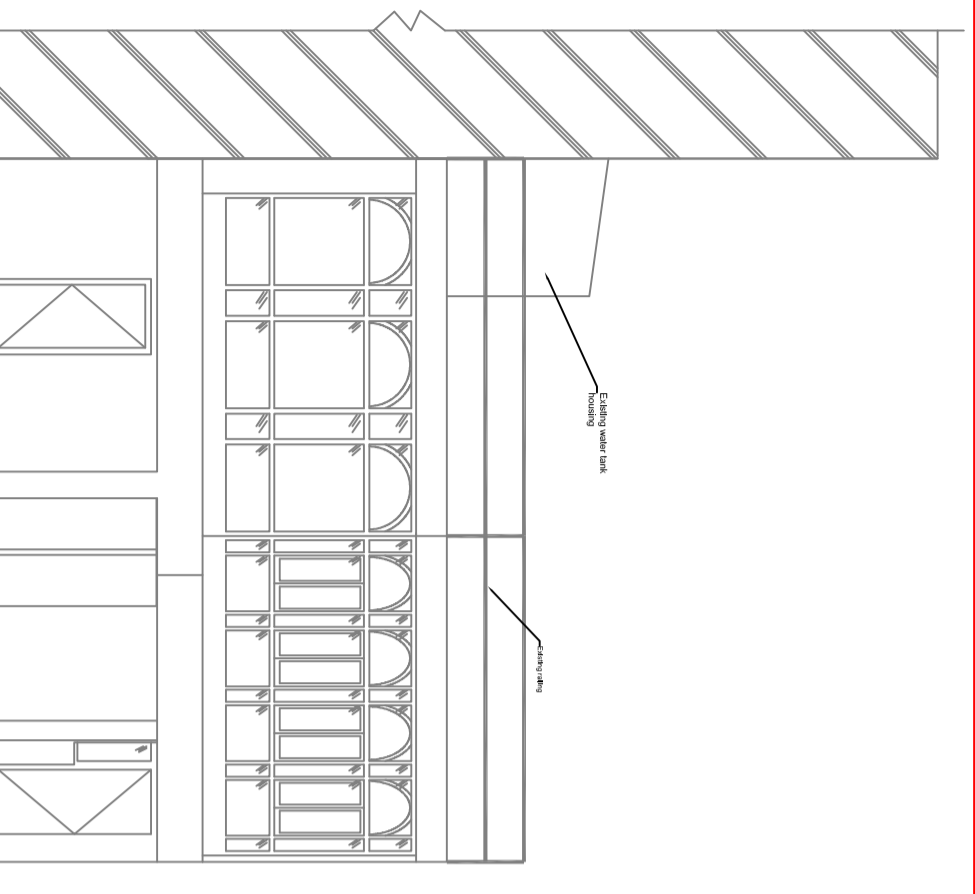

**03 Canal Back Elevation - Existing**  
Scale 1:100

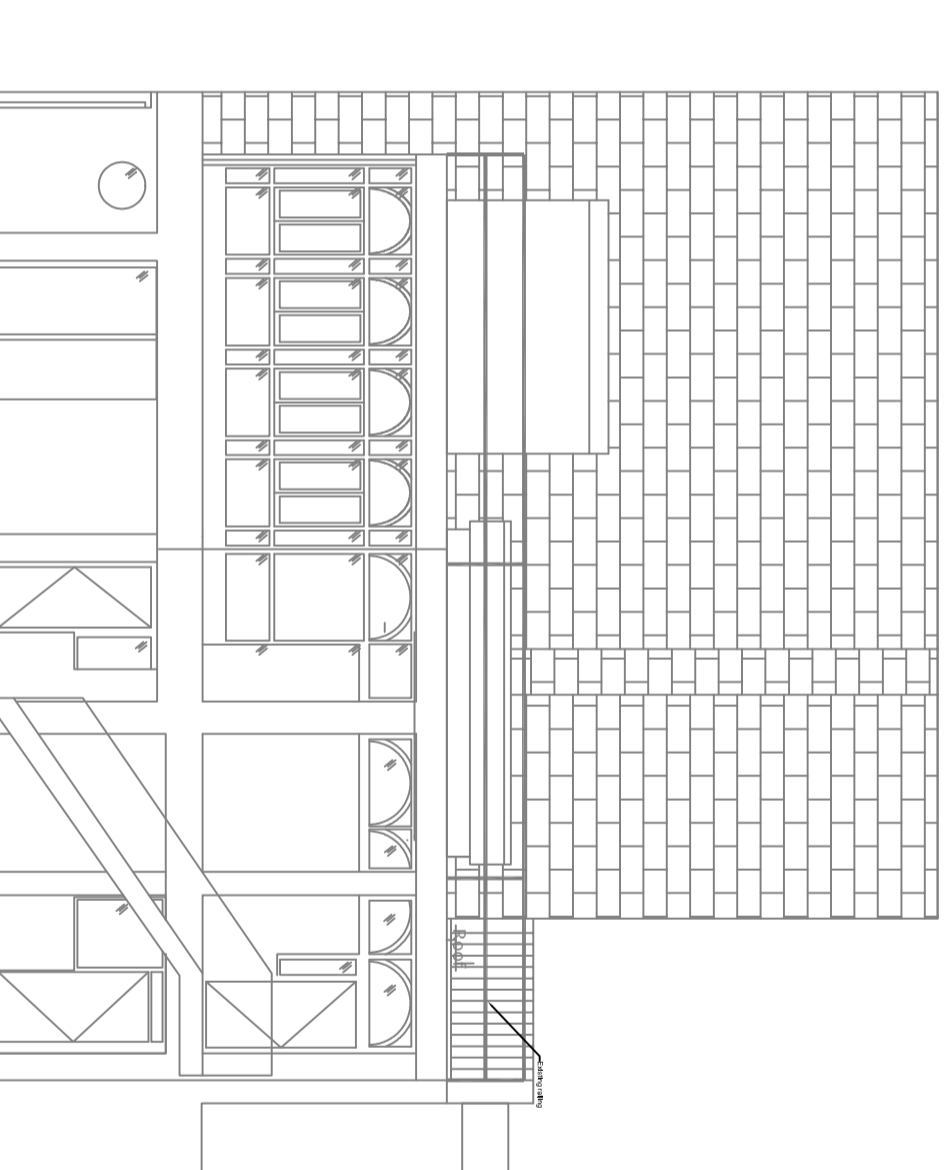

**02 Canal Side Elevation - Existing**  
Scale 1:100

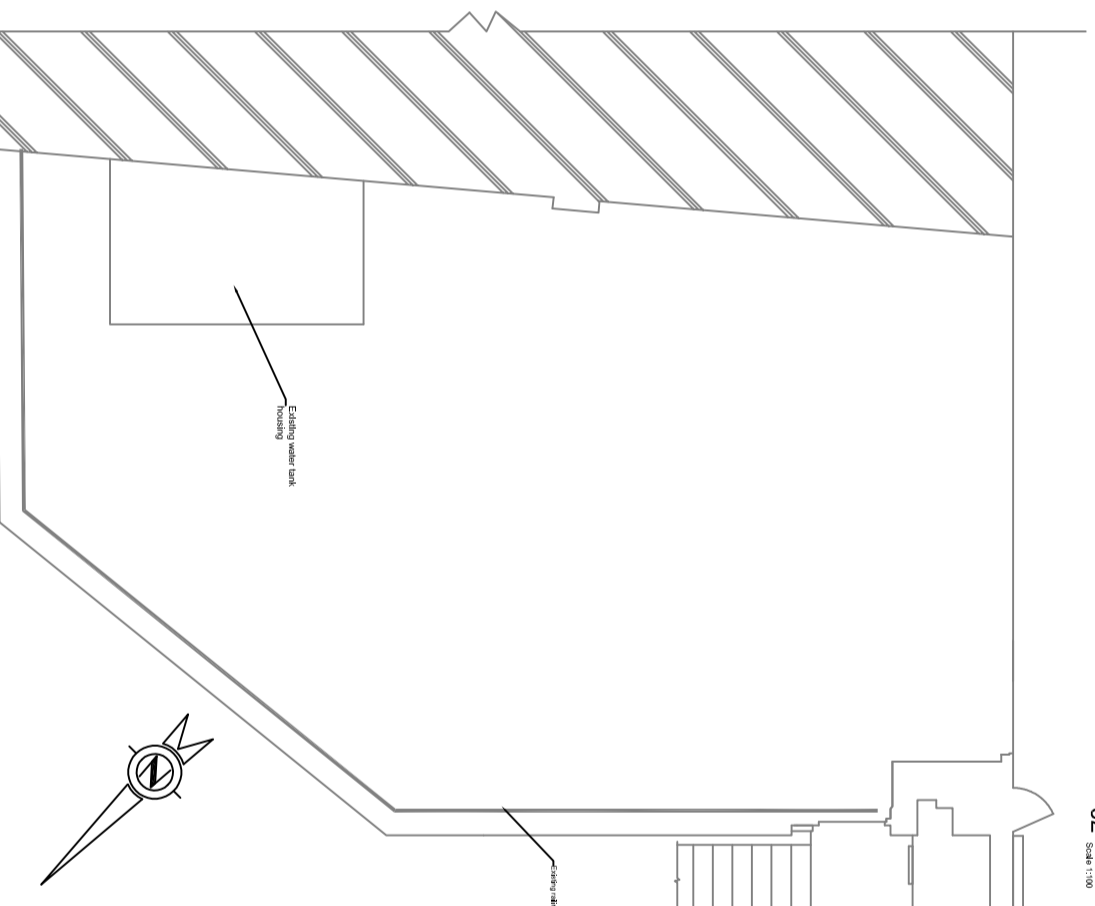 

**03 Roof Plan - Existing**  
Scale 1:100