





PLANNING PERMISSION

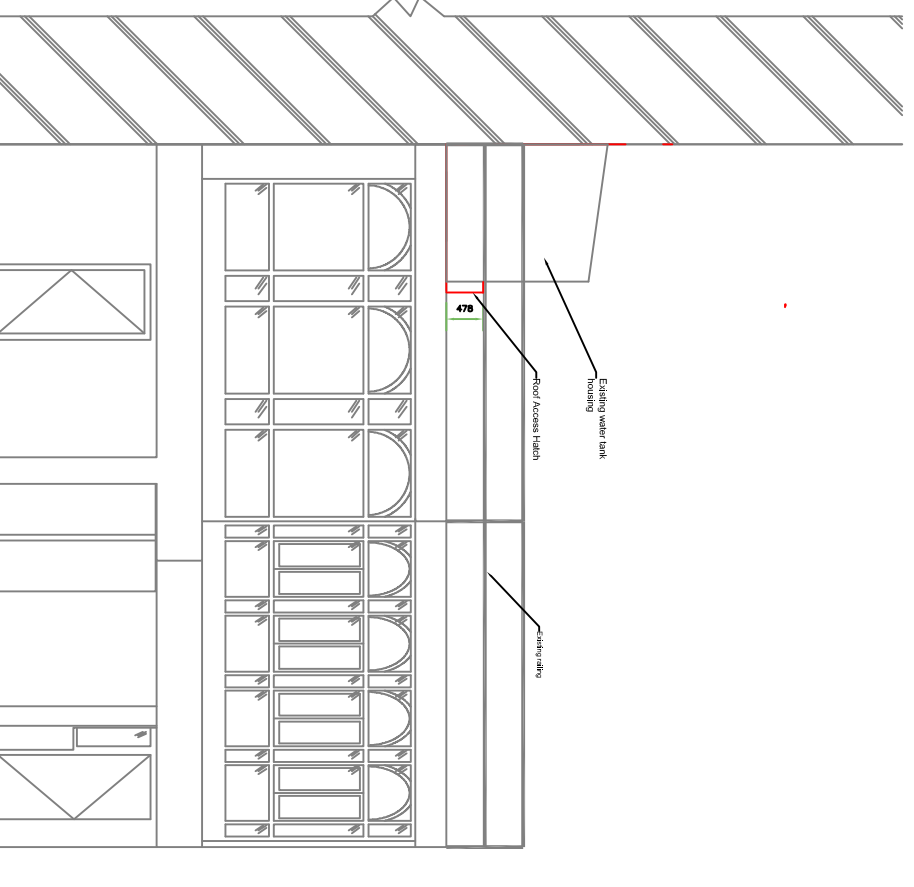

03 Canal Back Elevation - Proposed
Scale: 1:100

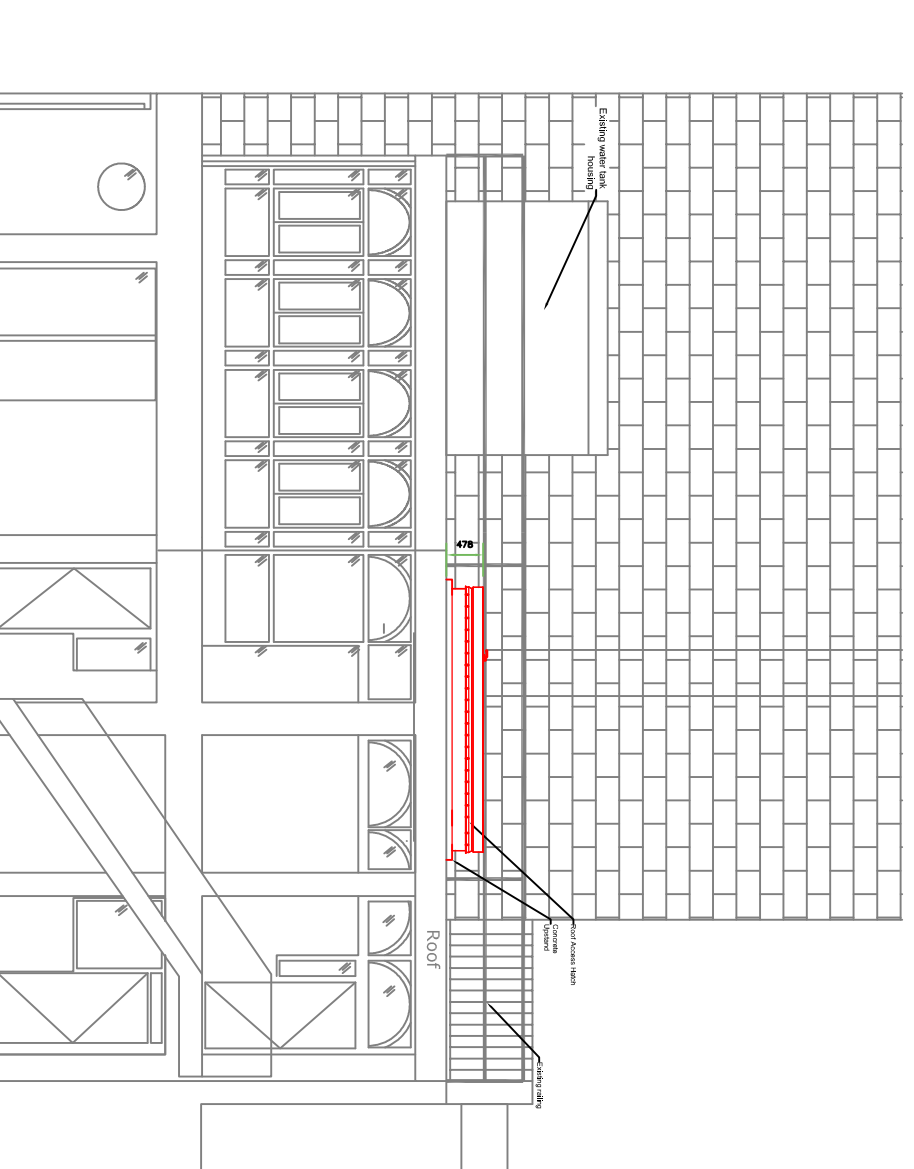

02 Canal Side Elevation - Proposed
Scale: 1:100

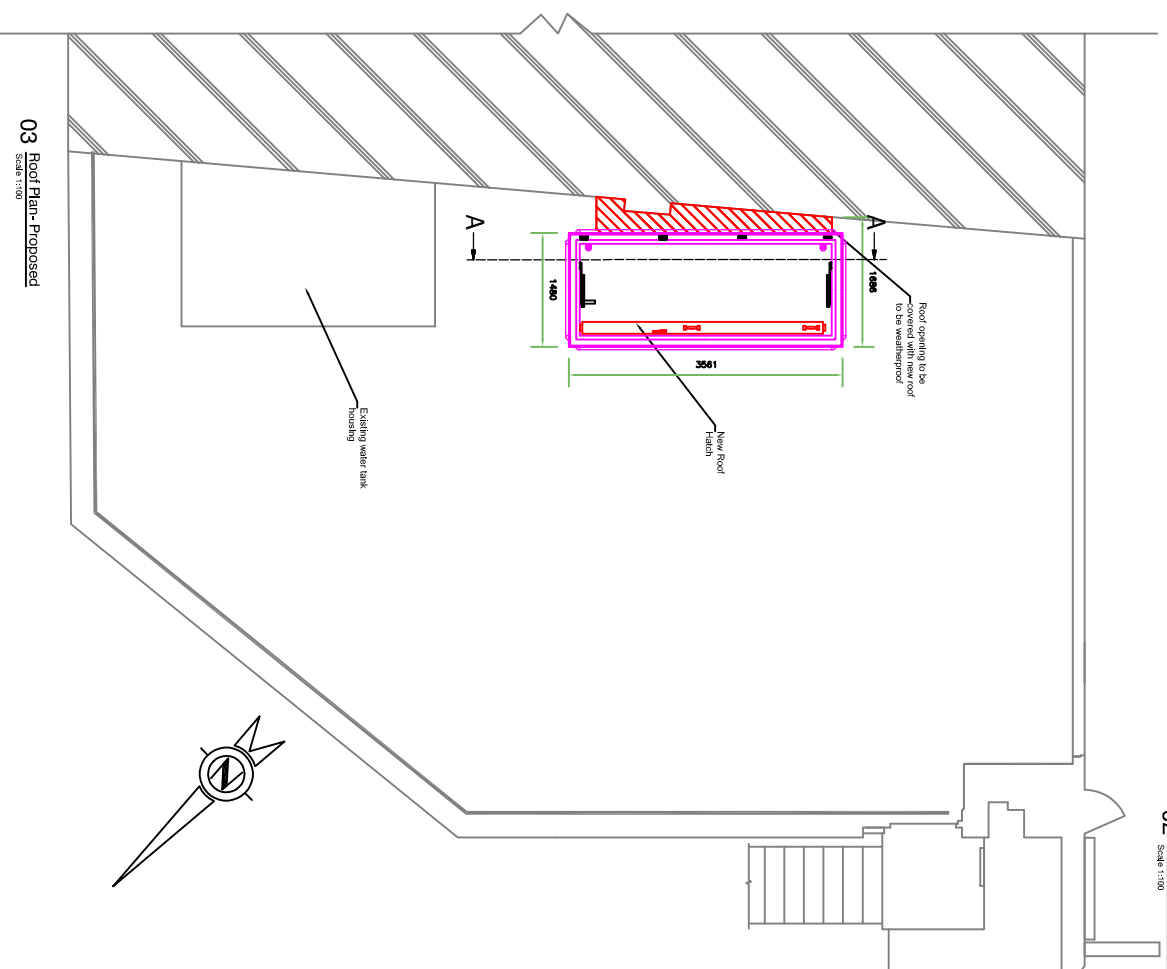 

03 Roof Plan-Proposed
Scale: 1:100

No	Date	By	Comments	CHK'd
1	02.07.19	MGG	Revised Design for Hatch	MGG

Do not scale
All dimension to be checked on site

Job Title:
Walkers Quoy
250 Camden High St
London NW1 8QS
Job Number:
JD/002/772

Drawing Title:
PLANNING PERMISSION-
PROPOSED PLANS AND
ELEVATIONS FOR NEW
ROOF ACCESS BUILDING

Designed: MGG **Drawn:** MGG
Scale: 1:100 @ A3 **Date:** 03.03.2019

García Consulting Eng Ltd
10th Floor
1 Canada Square
Canary Wharf
E14 5AA
Tel: +44 (0) 75 39 762838
Email: info@garcia-engineering.com
Website: www.garcia-engineering.com



Client	Drg: No.	Rev
AW	APL-105	1