



PLANNING PERMISSION

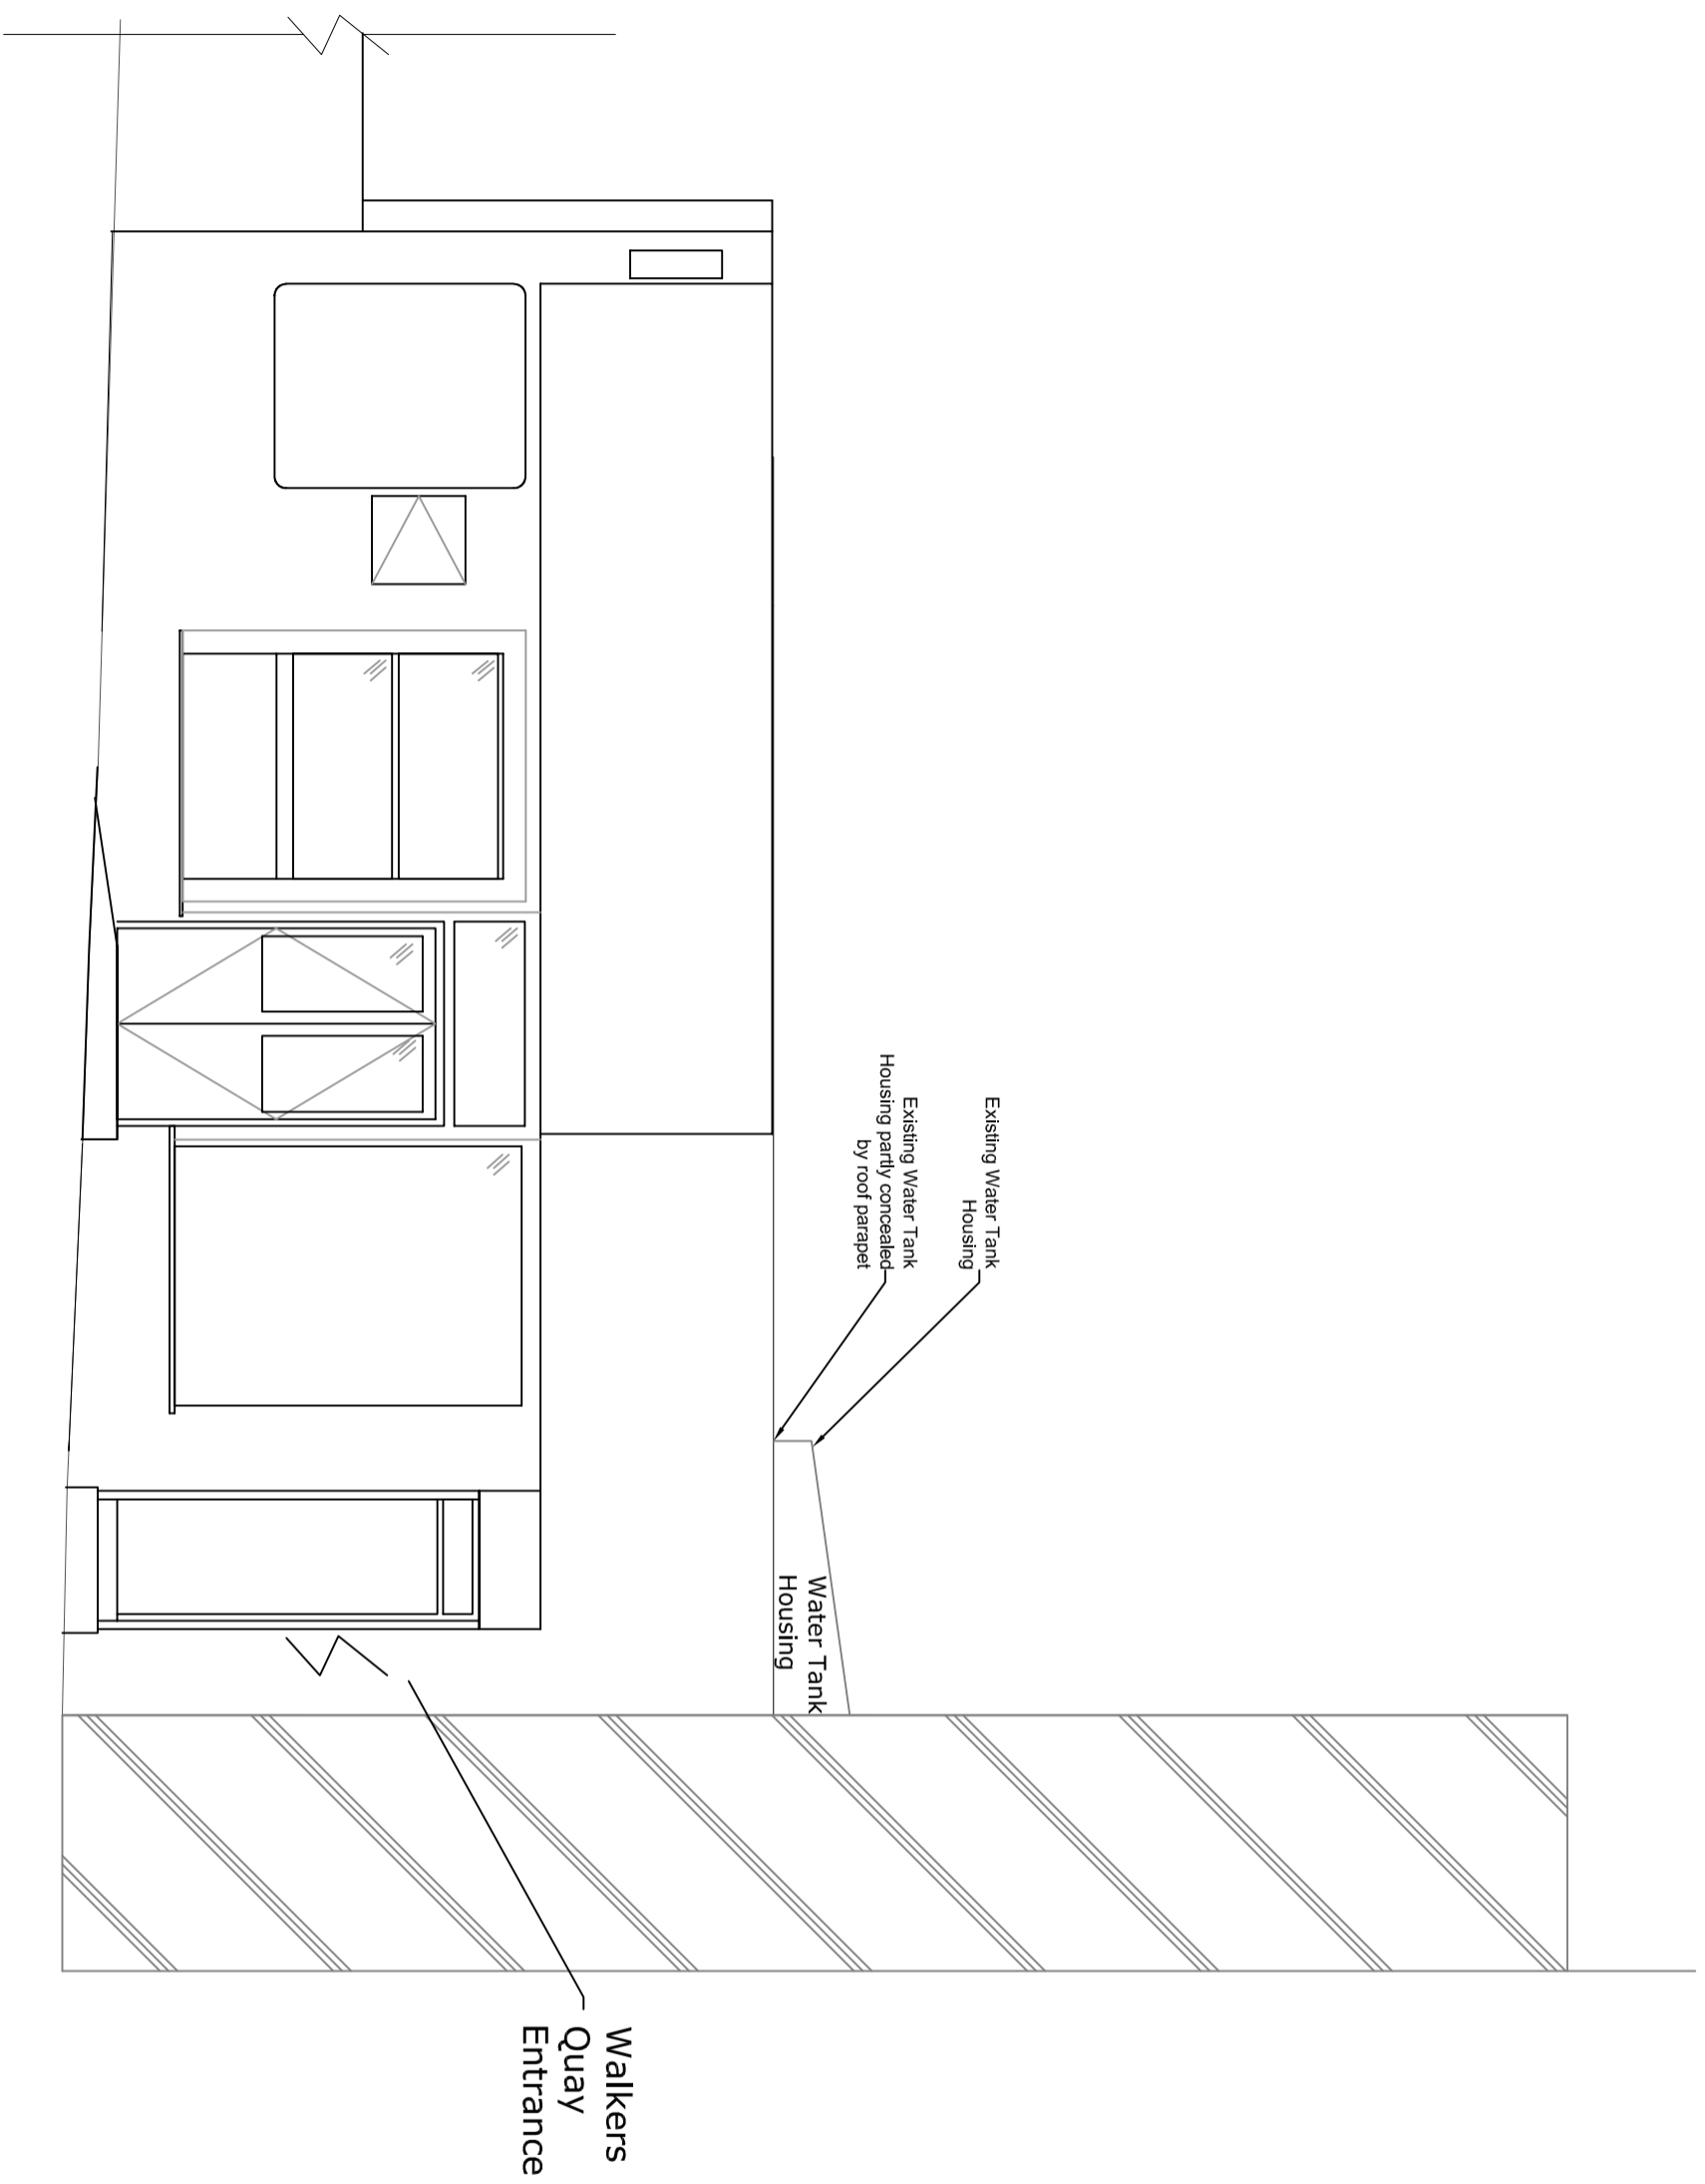

01 Shopfront Elevation - Existing
Scale 1:50

METER

 

| | | | | |
|----|----------|-----|--------------------------|-------|
| 1 | 02.07.19 | MGG | Revised Design for Hatch | MGG |
| 1 | 24.05.19 | MGG | Revised Drawing | MGG |
| No | Date | By | Comments | Chk'd |

Do not scale
All dimension to be checked on site

Job Title:
Walkers Quay
250 Camden High St
London NW1 8QS
Job Number:
JD/002/772

Drawing Title:
**PLANNING PERMISSION –
EXISTING FRONT VIEW**

| | | | |
|-----------|------------------|--------|-------------------|
| Designed: | MGG | Drawn: | MGG |
| Scale: | 1:50 @ A3 | Date: | 24.05.2019 |

García Consulting Eng Ltd
10th Floor
1 Canada Square
Canary Wharf
E14 5AA
Tel: +44 (0) 75 39 762838
Email: info@garcia-engineering.com
Website: www.garcia-engineering.com



| | | |
|-----------|----------------|----------|
| Client | Drg: No. | Rev |
| AW | APL-108 | 2 |