

PLANNING CONSENT

6	09.07.19	MCG	Latest Amendments	MCG
5	28.05.19	MCG	Existing Ramp Added Back	MCG
4	02.05.19	MCG	Timber Structure Removed	MCG
3	26.04.19	MCG	Preplanning Comments	MCG
2	01.03.19	MCG	Preplanning Comments	MCG
1	02.01.19	MCG	Landlords Comments	MCG
No	Date	By	Comments	CHK'd

Do not scale
All dimension to be checked on site

Job Title:
PANNUS
250 Comden High St
London NW1 8QS
Job Number:
JD/002/771

Drawing Title:
**ADVERTISEMENT CONSENT –
PROPOSED FASCIA AND
HANGING SIGN**


Designed:	MCG	Drawn:	MCG
Scale:	1:50 @ A1	Date:	10.10.2018

García Consulting Eng Ltd
10th Floor
1 Canada Square
Canary Wharf
E14 5AA
Tel: +44 (0) 75 39 762838
Email: info@garcia-engineering.com
Website: www.garcia-engineering.com




Client	Drg: No.	Rev
--------	----------	-----


SM	APL-105	6
-----------	----------------	----------

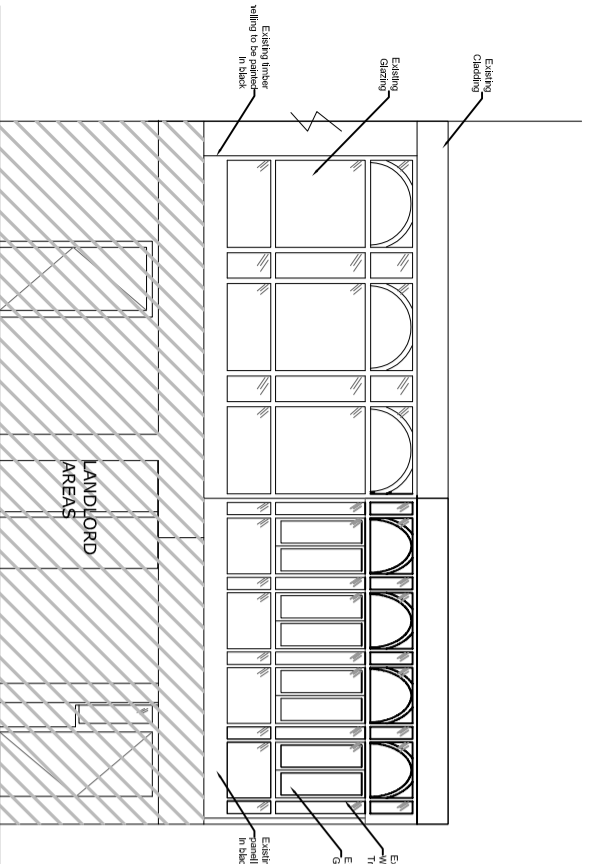

04 Canal Back Elevation - Proposed
Scale: 1:50

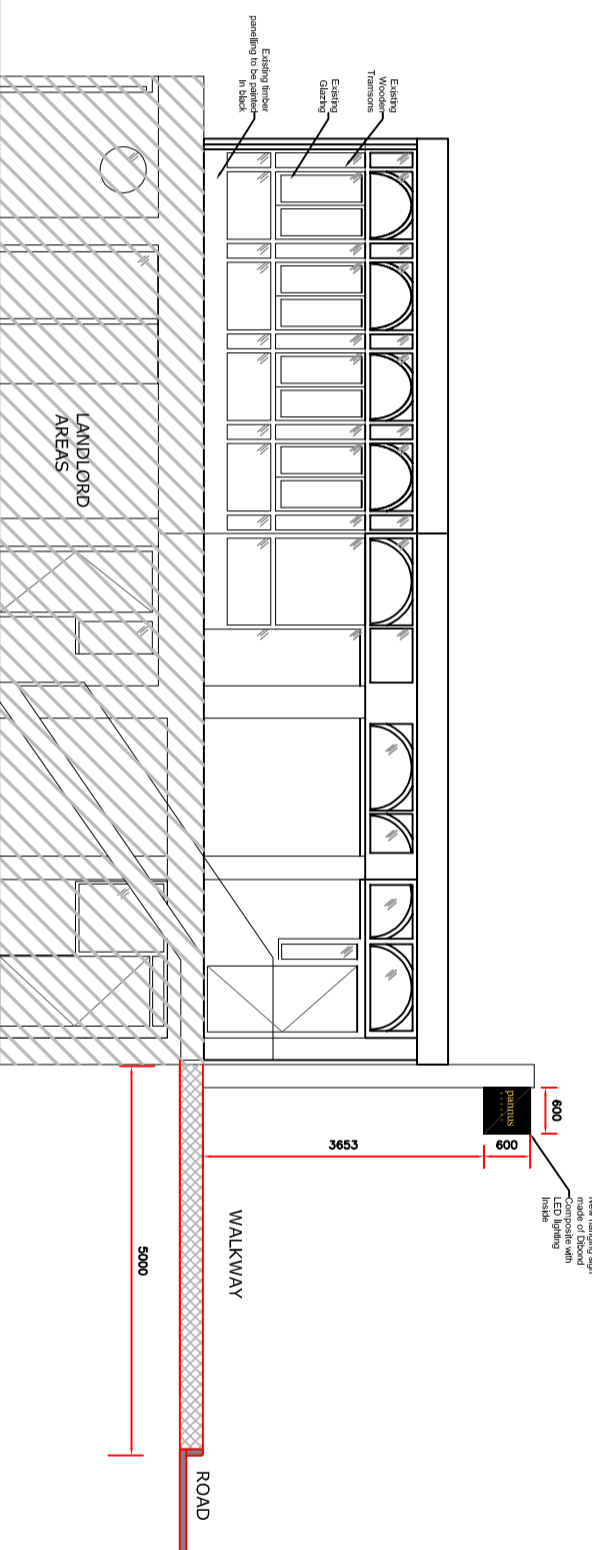

03 Canal Side Elevation - Proposed
Scale: 1:50

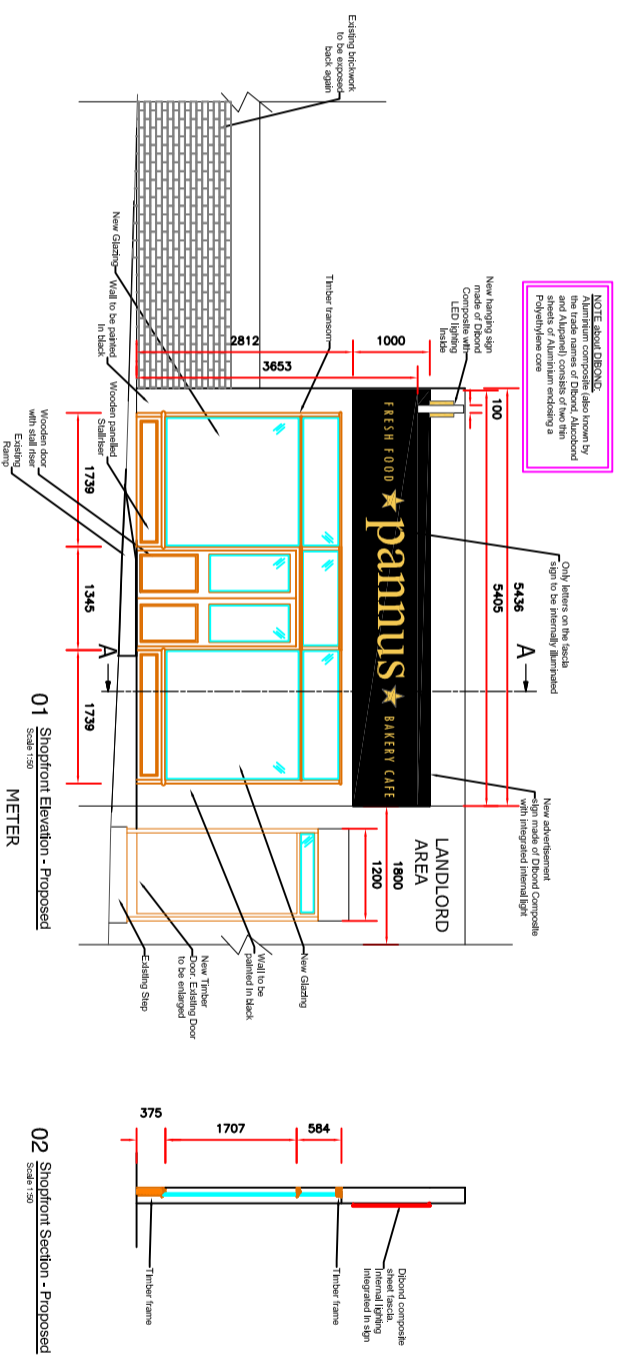

01 Shopfront Elevation - Proposed
Scale: 1:50

02 Shopfront Section - Proposed
Scale: 1:50