

REV	ISSUE	DATE
P0	Planning Issue	18.01.2019

New Double Glazed Conservation Rooflight.
Low e self cleaning glass.
Motorized opening. Metal frame (RAL 7012) in line with the existing tile roof.




PROPOSED REAR ELEVATION

NOTE: APPLICATION RELATES SOLELY TO NEW ROOFLIGHTS AS SHOWN

Legend.

- Copyright remains the property of McDougall Architects Ltd.
- Drawings should be read in conjunction with all other drawings.
- All works carried out to meet appropriate British Standards and Building Control requirements in accordance with all current codes of good practice; using fully qualified and competent personnel with a comprehensive understanding of the works as a whole.

Scale 1:25 @ A1

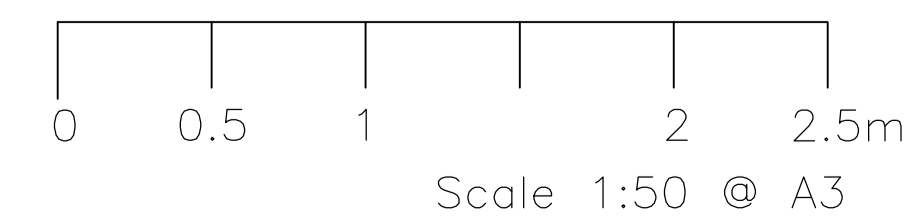

MCDUGALL ARCHITECTS

McDougall Architects Ltd. 4 Squires Road, Bedfordshire, MK43 0QL:
Tel. 01234 962 263; Email. sean@mcdougall-architects.co.uk;
Web. www.mcdougall-architects.co.uk

20 Westhill Park
London N6 6ND

Proposed Rear Elevation

DWG No. 130 L 037	Status. Proposed
Revision. P0	Scale. 1:25 / 1:50
	Paper. A1/A3