


**EXISTING LOWER GROUND FLOOR PLAN**


*For information only. Application relates solely to new rooflights. No works proposed*

Gross Internal Area  
77.7 sqm / 836 sqft

*Elevation and Section Markers  
see Dwg. No 130 L 011*

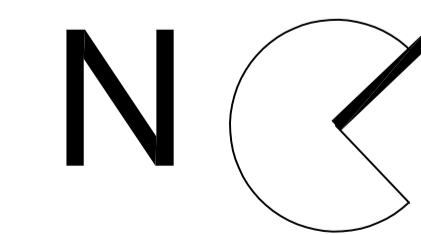

Scale 1:50 @ A1

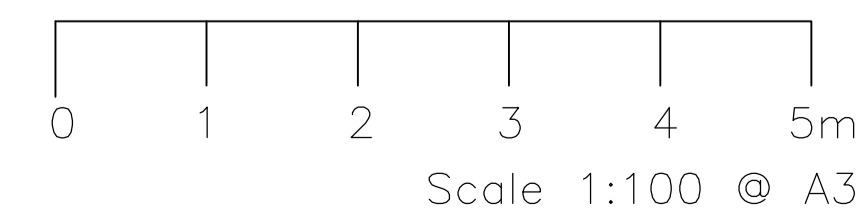

**MCDUGALL  
ARCHITECTS**

McDougall Architects Ltd. 4 Squires Road, Bedfordshire, MK43 0QL:  
Tel. 01234 962 263; Email. sean@mcdougall-architects.co.uk;  
Web. www.mcdougall-architects.co.uk

**20 Westhill Park  
London N6 6ND**


**Existing Lower Ground Floor  
Plan**

DWG No. 130 L 010	Status. Planning
Revision. P0	Scale. 1:50/1:100
	Paper. A1/A3

**Legend.**

- a. Copyright remains the property of McDougall Architects Ltd.
- b. Drawings should be read in conjunction with all other drawings.
- c. All works carried out to meet appropriate British Standards and Building Control requirements in accordance with all current codes of good practice; using fully qualified and competent personnel with a comprehensive understanding of the works as a whole.

REV	ISSUE	DATE
P0	Planning Issue	18.01.2019

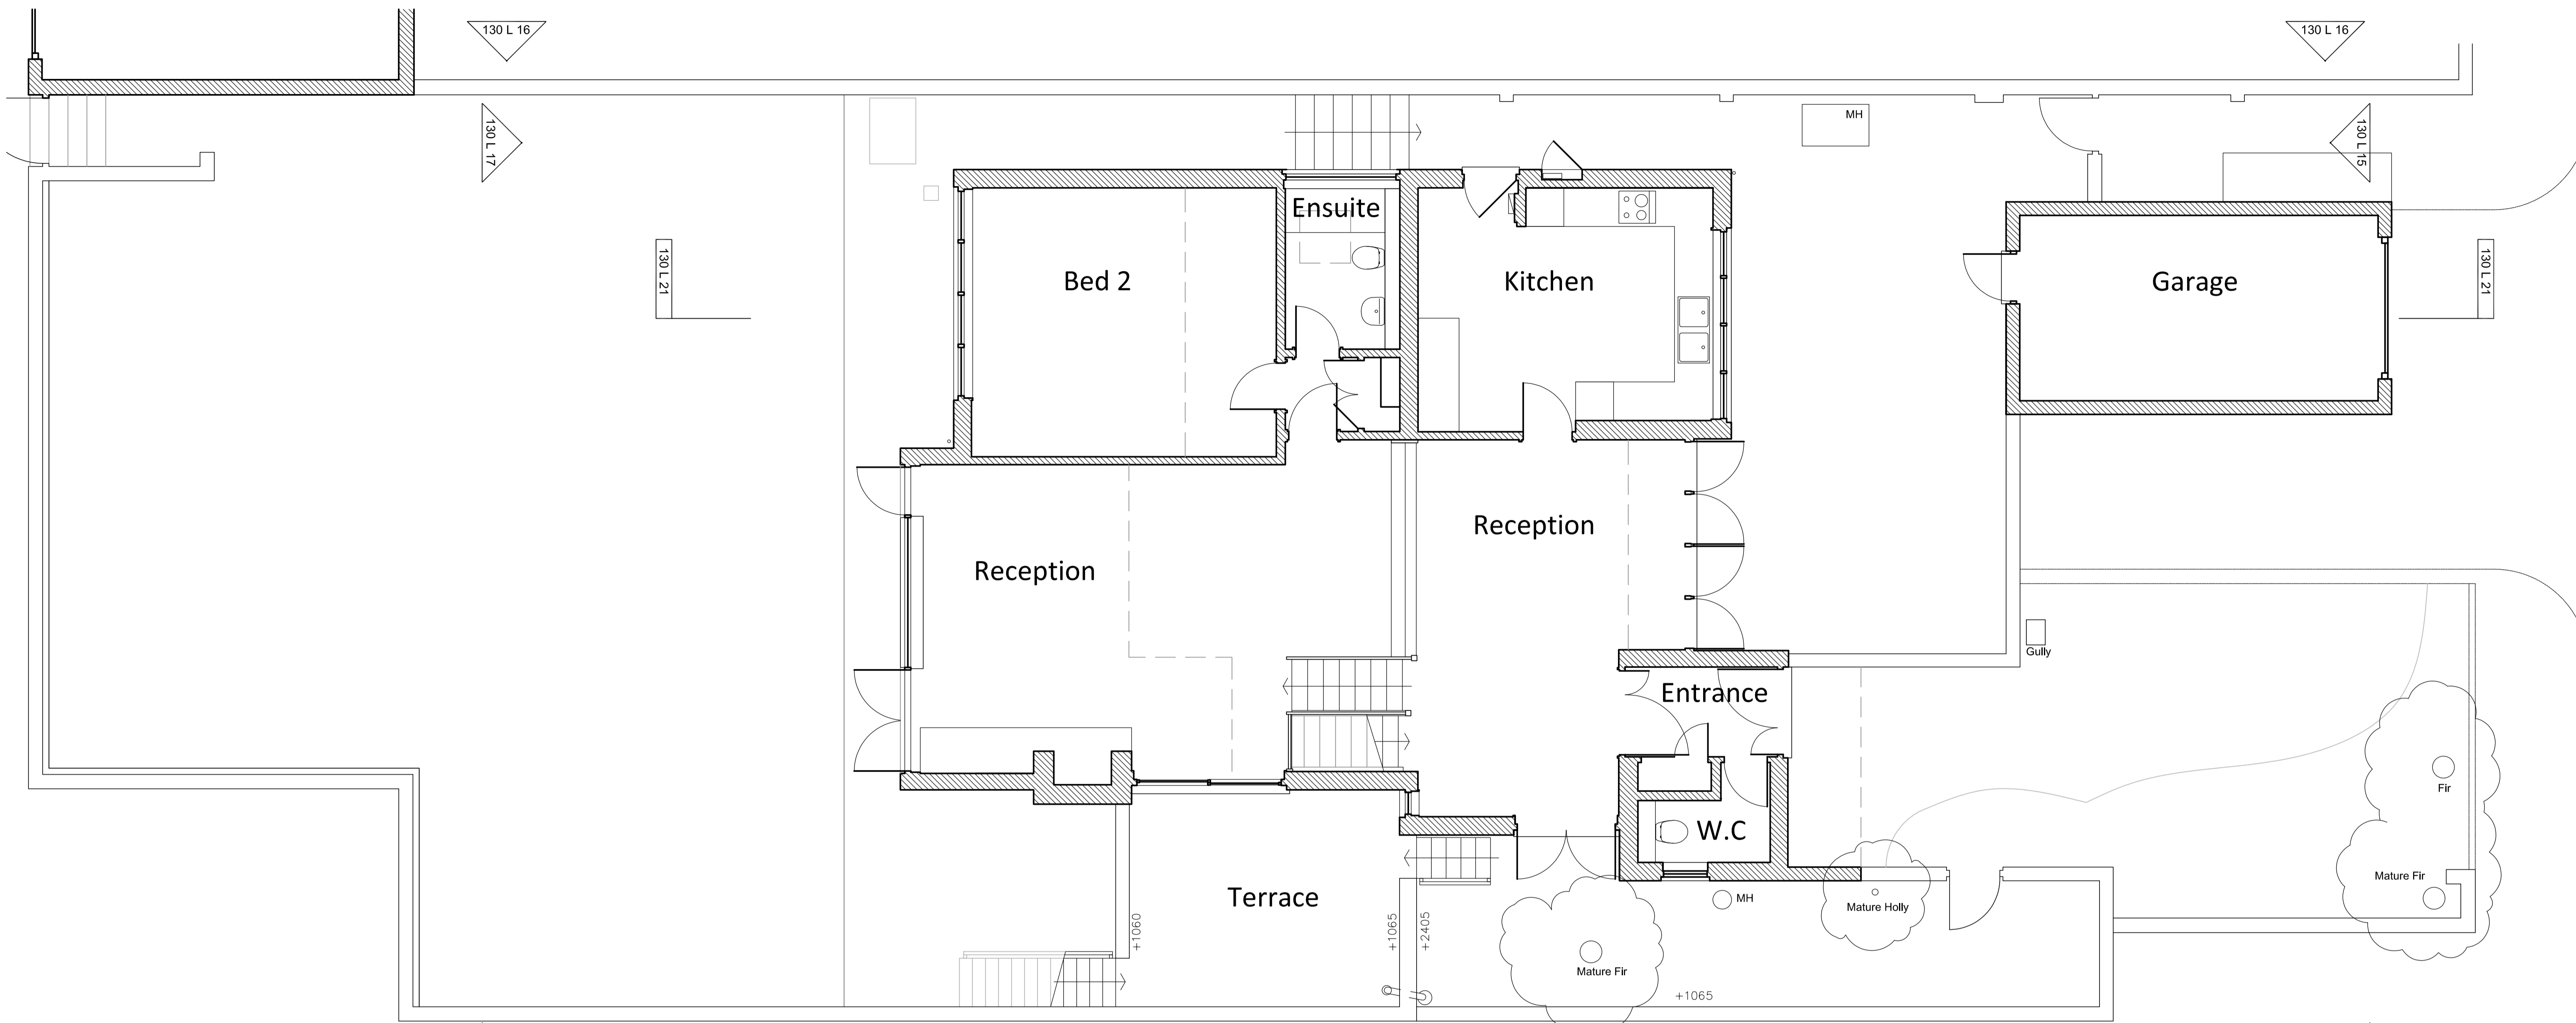

**EXISTING GROUND AND UPPER GROUND FLOOR PLAN**


Gross Internal Area  
118.2 sqm / 1,272 sqft

**MCDUGALL ARCHITECTS**


McDougall Architects Ltd, 4 Squires Road, Bedfordshire, MK43 0QL:  
Tel. 01234 962 263; Email. sean@mcdougall-architects.co.uk;  
Web. www.mcdougall-architects.co.uk

**Legend.**

- a. Copyright remains the property of McDougall Architects Ltd.
- b. Drawings should be read in conjunction with all other drawings.
- c. All works carried out to meet appropriate British Standards and Building Control requirements in accordance with all current codes of good practice; using fully qualified and competent personnel with a comprehensive understanding of the works as a whole.

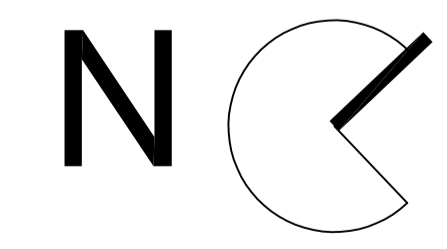

Scale 1:50 @ A1

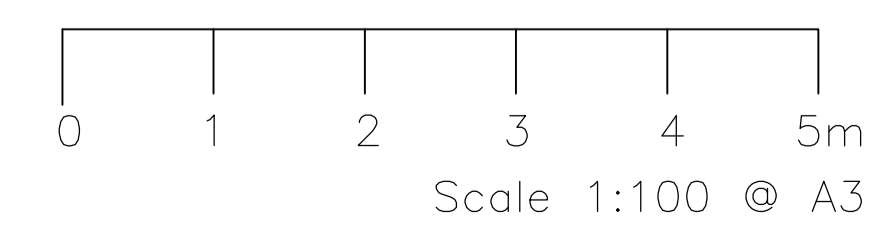

<b>20 Westhill Park</b> London N6 6ND		
<b>Existing Ground and Upper Ground Floor Plan</b>		
DWG No. 130 L 011	Status. Planning	
Revision. P0	Scale. 1:50 / 1:100	Paper. A1/A3

REV	ISSUE	DATE
P0	Planning Issue	18.01.2019



EXISTING ROOF PLAN

**Legend.**

- a. Copyright remains the property of McDougall Architects Ltd.
- b. Drawings should be read in conjunction with all other drawings.
- c. All works carried out to meet appropriate British Standards and Building Control requirements in accordance with all current codes of good practice; using fully qualified and competent personnel with a comprehensive understanding of the works as a whole.

# MCDUGALL ARCHITECTS


McDougall Architects Ltd. 4 Squires Road, Bedfordshire, MK43 0QL:  
Tel. 01234 962 263; Email. sean@mcdougall-architects.co.uk;  
Web. www.mcdougall-architects.co.uk

20 Westhill Park  
London N6 6ND


Existing Roof Plan

DWG No. 130 L 014 Status: **Planning**

Revision. P0 Scale. 1:50 / 1:100 Paper. A1/A3

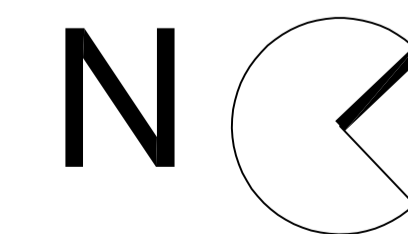

Scale 1:50 @ A1

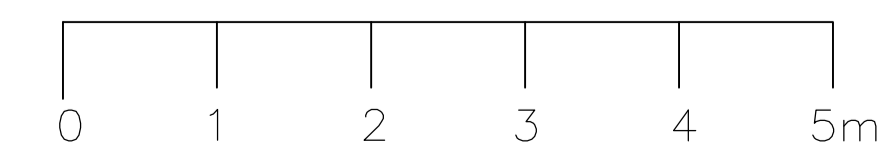

Scale 1:100 @ A3

REV	ISSUE	DATE
P0	Planning Issue	18.01.2019



EXISTING FRONT ELEVATION

**Legend.**

- a. Copyright remains the property of McDougall Architects Ltd.
- b. Drawings should be read in conjunction with all other drawings.
- c. All works carried out to meet appropriate British Standards and Building Control requirements in accordance with all current codes of good practice; using fully qualified and competent personnel with a comprehensive understanding of the works as a whole.


**MCDUGALL  
ARCHITECTS**

McDougall Architects Ltd. 4 Squires Road, Bedfordshire, MK43 0QL:  
Tel. 01234 962 263; Email. sean@mcdougall-architects.co.uk;  
Web. www.mcdougall-architects.co.uk


**20 Westhill Park  
London N6 6ND**

**Existing Front Elevation**

DWG No. 130 L 015	Status. Planning
Revision. P0	Scale. 1:25 / 1:50
	Paper. A1/A3

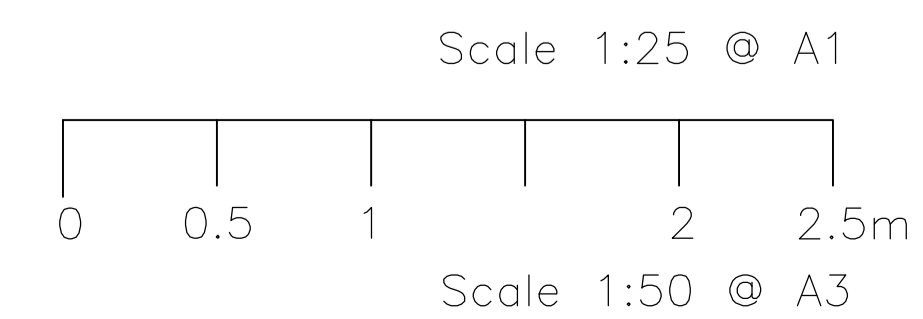

REV	ISSUE	DATE
P0	Planning Issue	18.01.2019

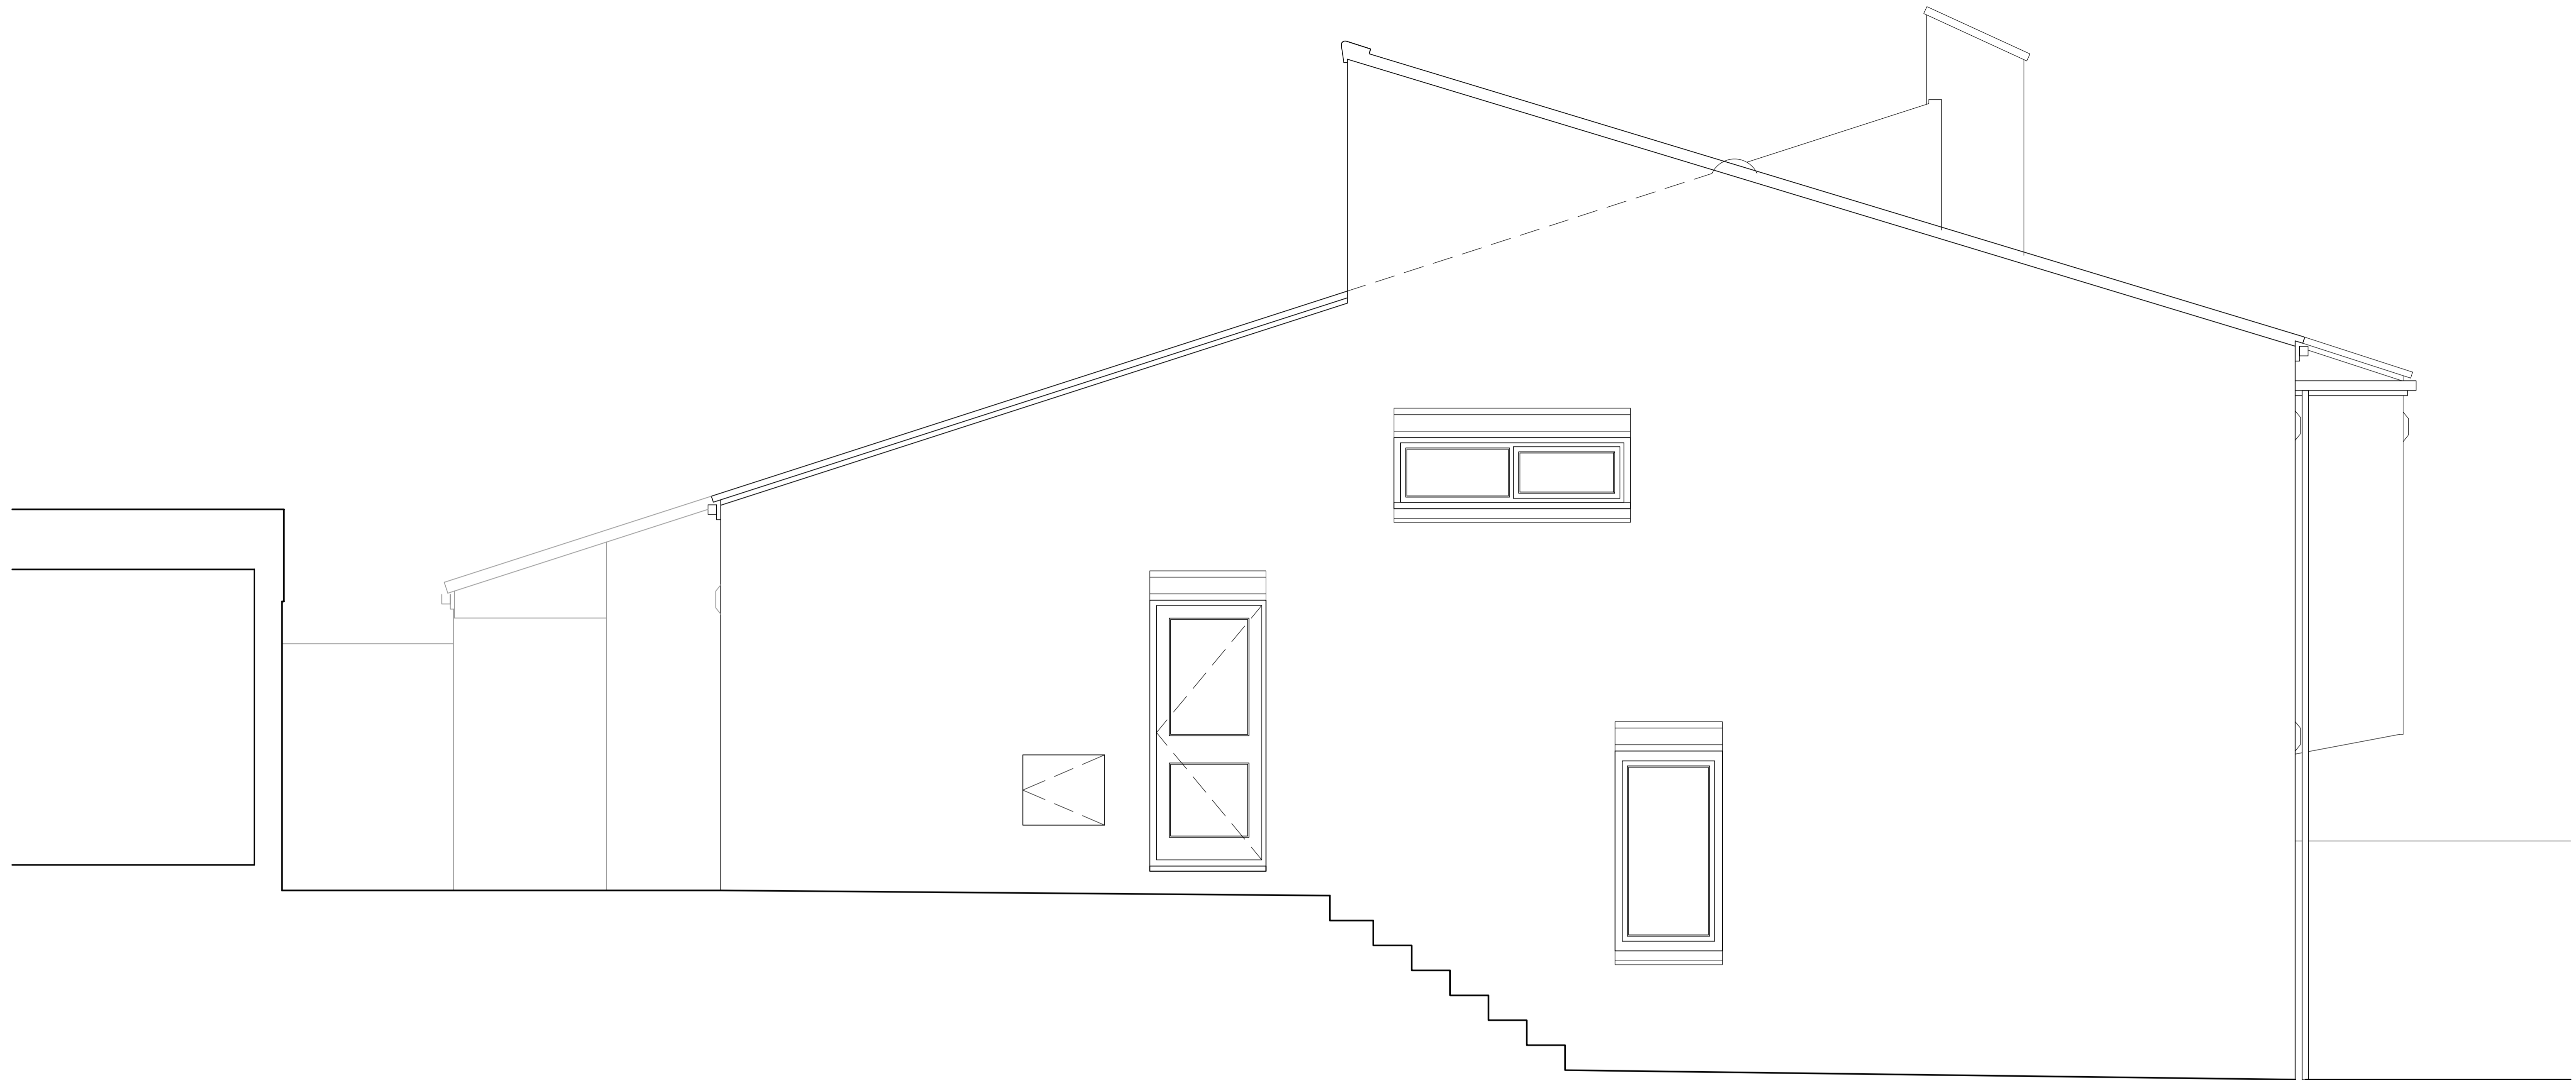

EXISTING NORTH (SIDE) ELEVATION

**Legend.**

- a. Copyright remains the property of McDougall Architects Ltd.
- b. Drawings should be read in conjunction with all other drawings.
- c. All works carried out to meet appropriate British Standards and Building Control requirements in accordance with all current codes of good practice; using fully qualified and competent personnel with a comprehensive understanding of the works as a whole.


**MCDUGALL  
ARCHITECTS**

McDougall Architects Ltd. 4 Squires Road, Bedfordshire, MK43 0QL:  
Tel. 01234 962 263; Email. sean@mcdougall-architects.co.uk;  
Web. www.mcdougall-architects.co.uk

**20 Westhill Park  
London N6 6ND**

**Existing North Elevation**

DWG No. 130 L 016	Status. Planning
Revision. P0	Scale. 1:50 / 1:100
	Paper. A1/A3

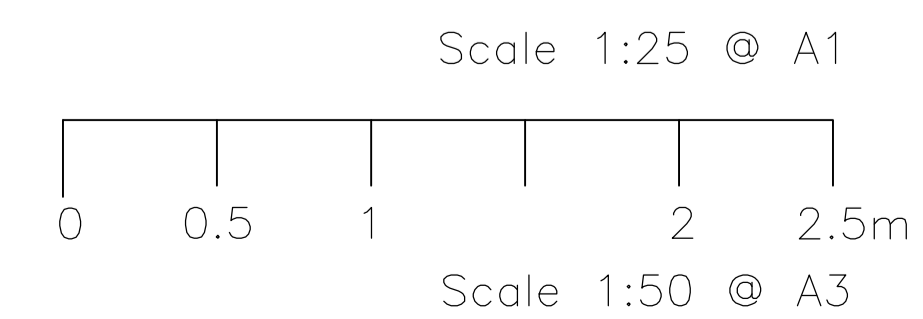

REV	ISSUE	DATE
P0	Planning Issue	18.01.2019



EXISTING REAR ELEVATION

**Legend.**

- a. Copyright remains the property of McDougall Architects Ltd.
- b. Drawings should be read in conjunction with all other drawings.
- c. All works carried out to meet appropriate British Standards and Building Control requirements in accordance with all current codes of good practice; using fully qualified and competent personnel with a comprehensive understanding of the works as a whole.


**MCDUGALL  
ARCHITECTS**

McDougall Architects Ltd. 4 Squires Road, Bedfordshire, MK43 0QL:  
Tel. 01234 962 263; Email. sean@mcdougall-architects.co.uk;  
Web. www.mcdougall-architects.co.uk


**20 Westhill Park  
London N6 6ND**

**Existing Rear Elevation**

DWG No. 130 L 017	Status. Planning
Revision. P0	Paper. A1/A3

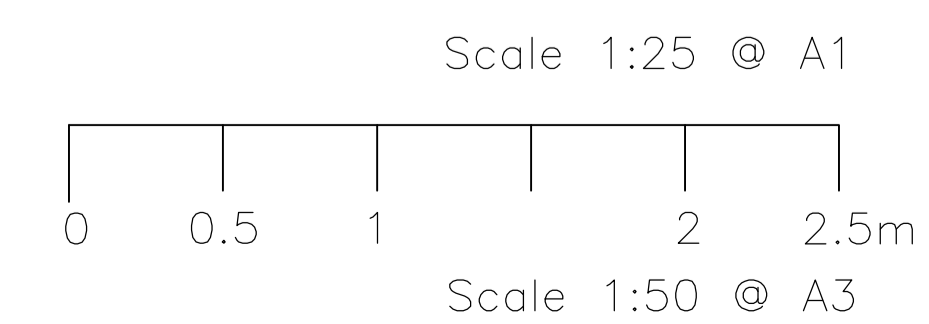

REV	ISSUE	DATE
P0	Planning Issue	18.01.2019

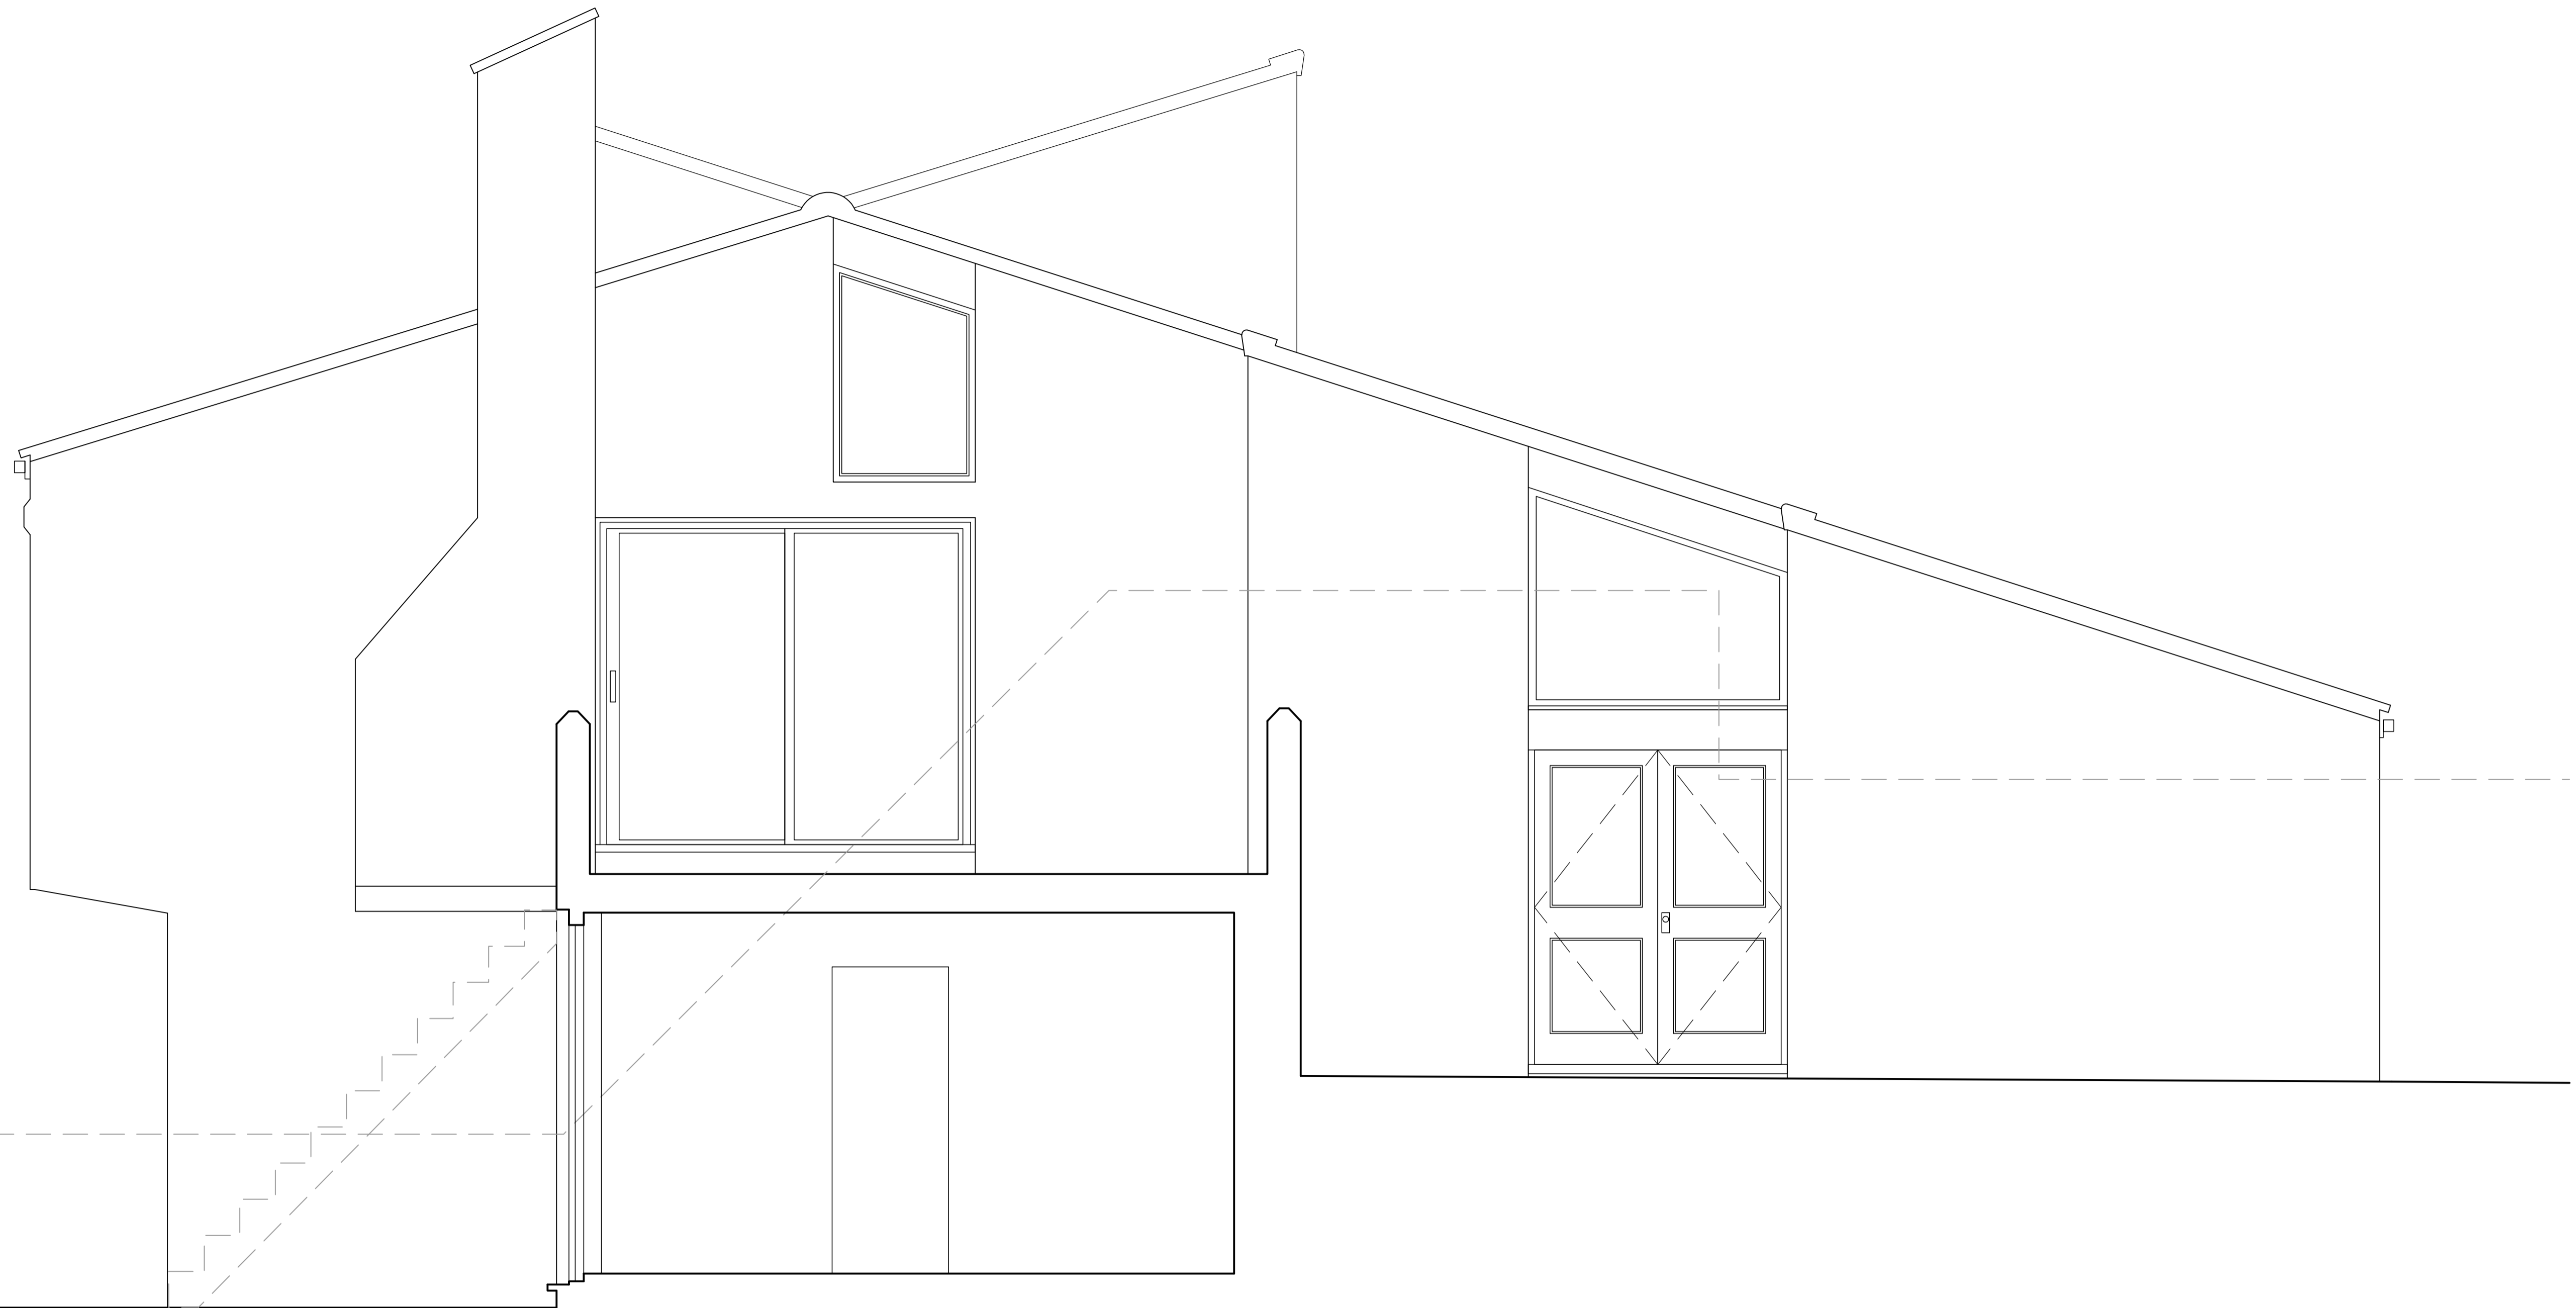

EXISTING SIDE (SOUTH) ELEVATION

**Legend.**

- a. Copyright remains the property of McDougall Architects Ltd.
- b. Drawings should be read in conjunction with all other drawings.
- c. All works carried out to meet appropriate British Standards and Building Control requirements in accordance with all current codes of good practice; using fully qualified and competent personnel with a comprehensive understanding of the works as a whole.


**MCDUGALL  
ARCHITECTS**

McDougall Architects Ltd. 4 Squires Road, Bedfordshire, MK43 0QL:  
Tel. 01234 962 263; Email. sean@mcdougall-architects.co.uk;  
Web. www.mcdougall-architects.co.uk


**20 Westhill Park  
London N6 6ND**

**Existing South Elevation**

DWG No. 130 L 018	Status. Planning
Revision. P0	Paper. A1/A3

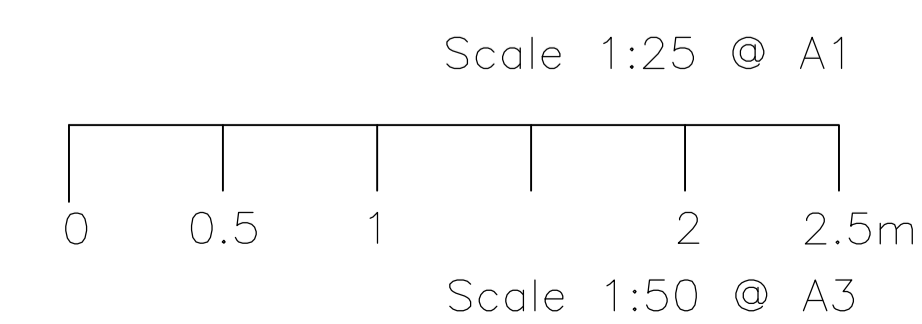

REV	ISSUE	DATE
P0	Planning Issue	18.01.2019

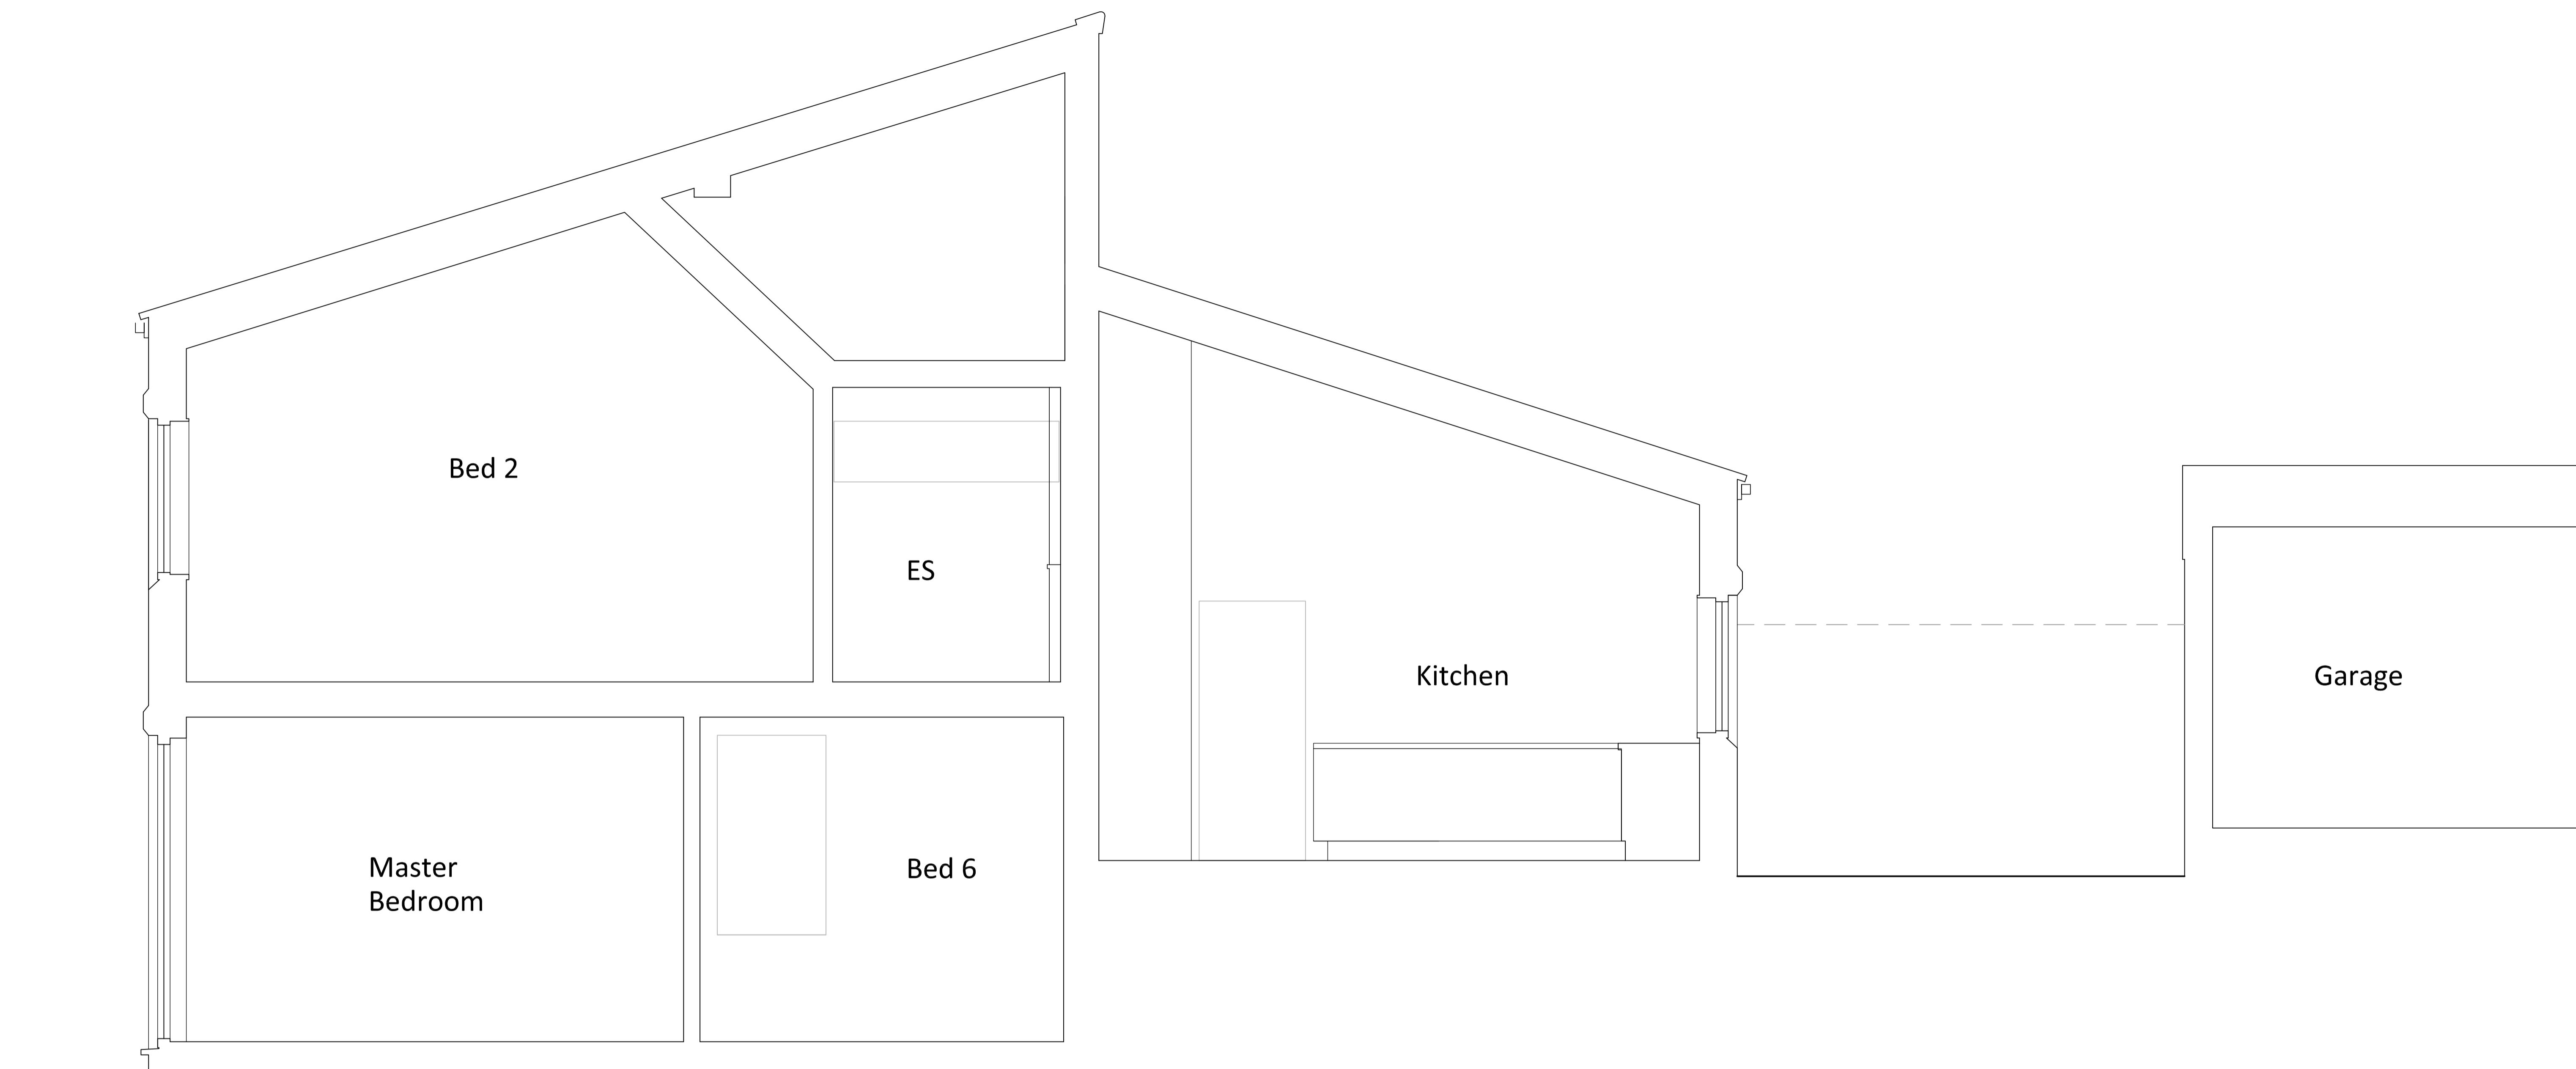

EXISTING SECTION B B

Legend.	
a.	Copyright remains the property of McDougall Architects Ltd.
b.	Drawings should be read in conjunction with all other drawings.
c.	All works carried out to meet appropriate British Standards and Building Control requirements in accordance with all current codes of good practice; using fully qualified and competent personnel with a comprehensive understanding of the works as a whole.

# MCDUGALL ARCHITECTS

McDougall Architects Ltd. 4 Squires Road, Bedfordshire, MK43 0QL:  
 Tel. 01234 962 263; Email. sean@mcdougall-architects.co.uk;  
 Web. www.mcdougall-architects.co.uk

20 Westhill Park  
 London N6 6ND

Existing Section B B

DWG No. 130 L 021	Status. Design
Revision. D0	Paper. A1/A3

