



Galvanised steel bike
locker 1900x900mm
Asgard BL3 or similar

wall 2m high

wall 1.8m high

Locked
pedestrian
gate 1.8m
high

wall 1.8m high

103


101

Camden Mews

99b

86

Locked
pedestrian gate
& fence
2.5m high

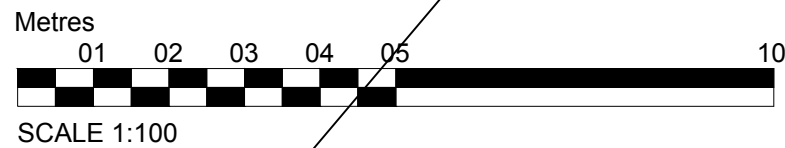

revisions

ref	date		drawn	chk'd
A	28/06/19	Bike locker added	KMM	EH

DESIGN INTENT ONLY

notes for construction:

1. Dimensions shall be checked and verified prior to work being commenced on site.
2. This drawing is issued for the sole and exclusive use of the named recipient. Distribution to any third party is on the strict understanding that no liability is accepted by Hayes & Partners for any discrepancies, errors or omissions that may be present and no guarantee is offered as to the accuracy of the information shown.

Hayes & Partners

Architects
Historic Building Consultants

Atlas House
Old Hall Street
Macclesfield Cheshire SK10 2DT
Telephone 01625 426218
Fax 01625 511 732
hp@hayesandpartners.co.uk

job

103 Camden Mews

London
NW1 9BU
for Ms Catcheside

title

Site Plan as Proposed

scale 1:100 @ A3

date 04/06/2019

drawn KMM checked EH

drawing number 4009_00_11 revision A