


GIA Area Schedule Unit Types 1 to 5							
Unit Type	Name	Accommodation Type	Areas Tenure	Area	Area LHDG	Area Planning	Level
Level 00							
1	Plot 1	2B4P	SR	71.07 m ²	70	70	Level 00
Level 01							
2.1	Plot 2	1B2P	INT	55.88 m ²	50	53	Level 01
3	Plot 3	2B3P	INT	69.97 m ²	61	70	Level 01
4	Plot 4	3B5P	SR	91.33 m ²	86	89	Level 01
Level 02							
2.2	Plot 5	1B2P	INT	55.88 m ²	50	53	Level 02
3	Plot 6	2B3P	INT	70.21 m ²	61	70	Level 02
5	Plot 7	2B3P (WC)	SR	89.83 m ²	86	89	Level 02


GIA Area Schedule Unit Type 6							
Unit Type	Name	Accommodation Type	Areas Tenure	Area	Area LHDG	Area Planning	Level
6	Plot 8U	3B5P	SR	54.58 m ²	83	105	Level 04
6	Plot 8L	3B5P	SR	55.44 m ²	83	105	Level 03
				110.01 m ²			

GIA Area Schedule Unit Type 7							
Unit Type	Name	Accommodation Type	Areas Tenure	Area	Area LHDG	Area Planning	Level
7	Plot 9U	3B6P	SR	69.50 m ²	107	140	Level 04
7	Plot 9L	3B6P	SR	69.76 m ²	107	140	Level 03
				139.26 m ²			


GIA Area Schedule Unit Type 8							
Unit Type	Name	Accommodation Type	Areas Tenure	Area	Area LHDG	Area Planning	Level
8	Plot 10	2B4P	SR	89.83 m ²	70	89	Level 03

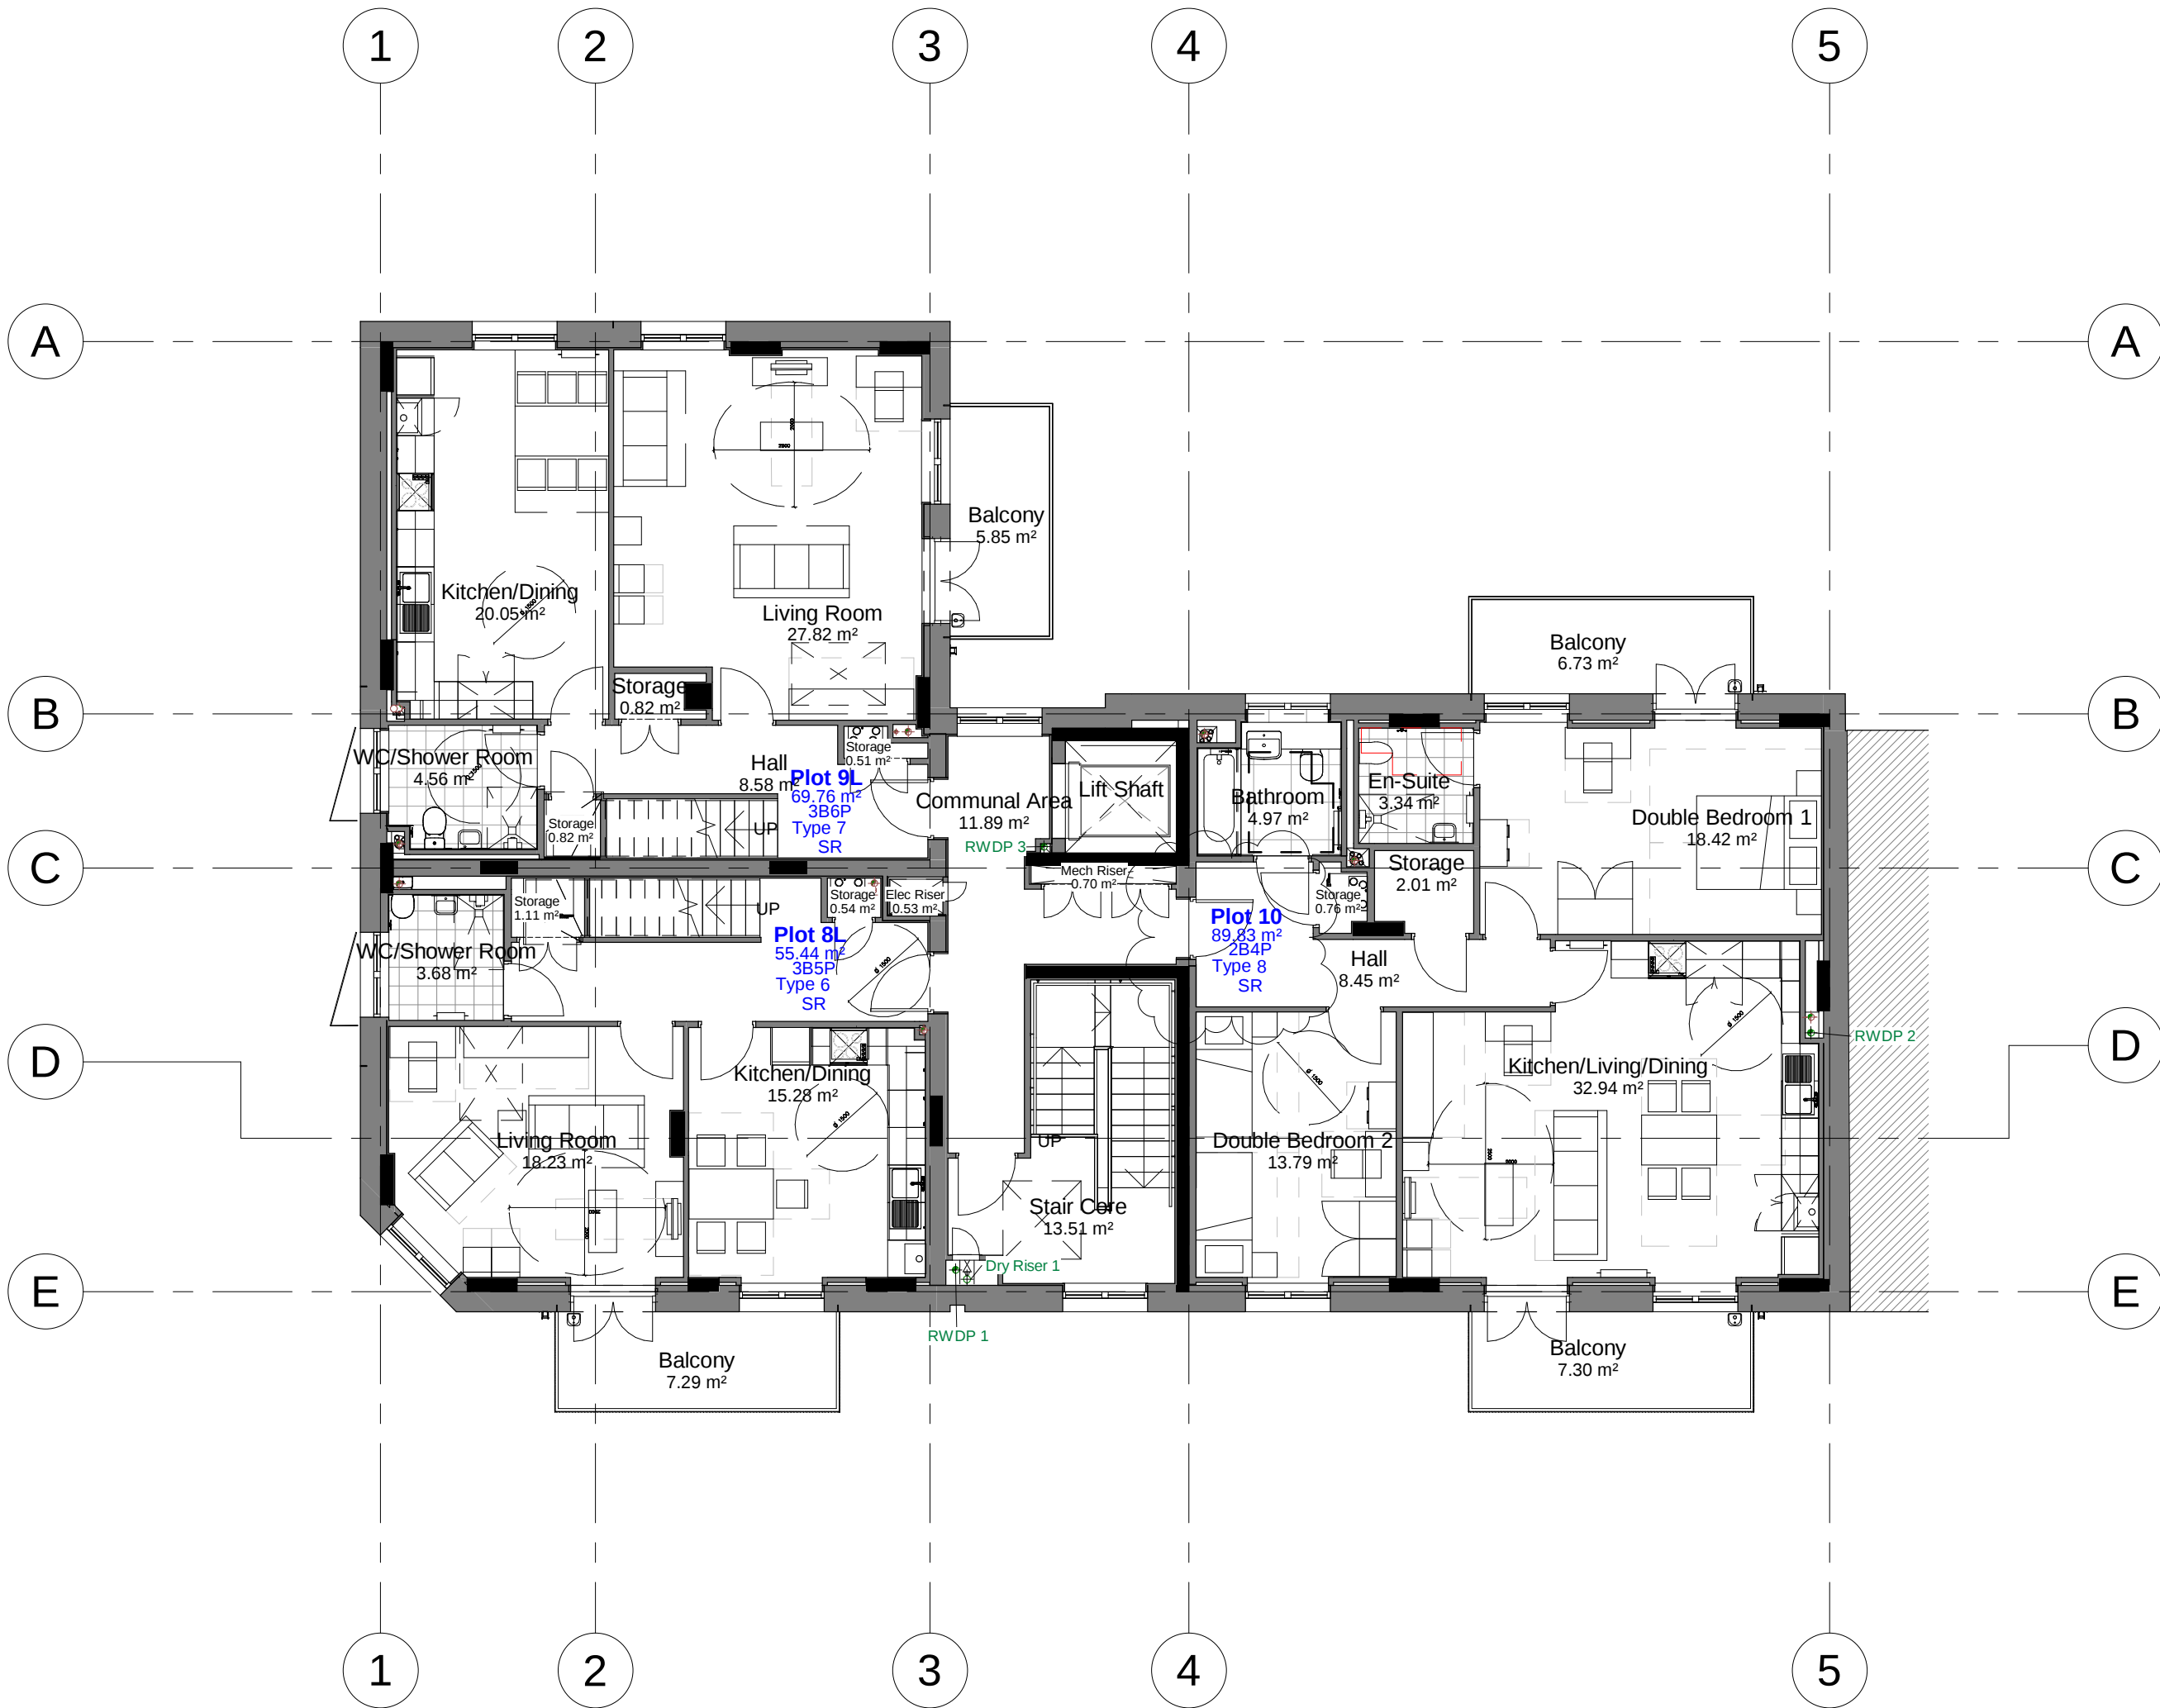

GA Level 03
1 : 100

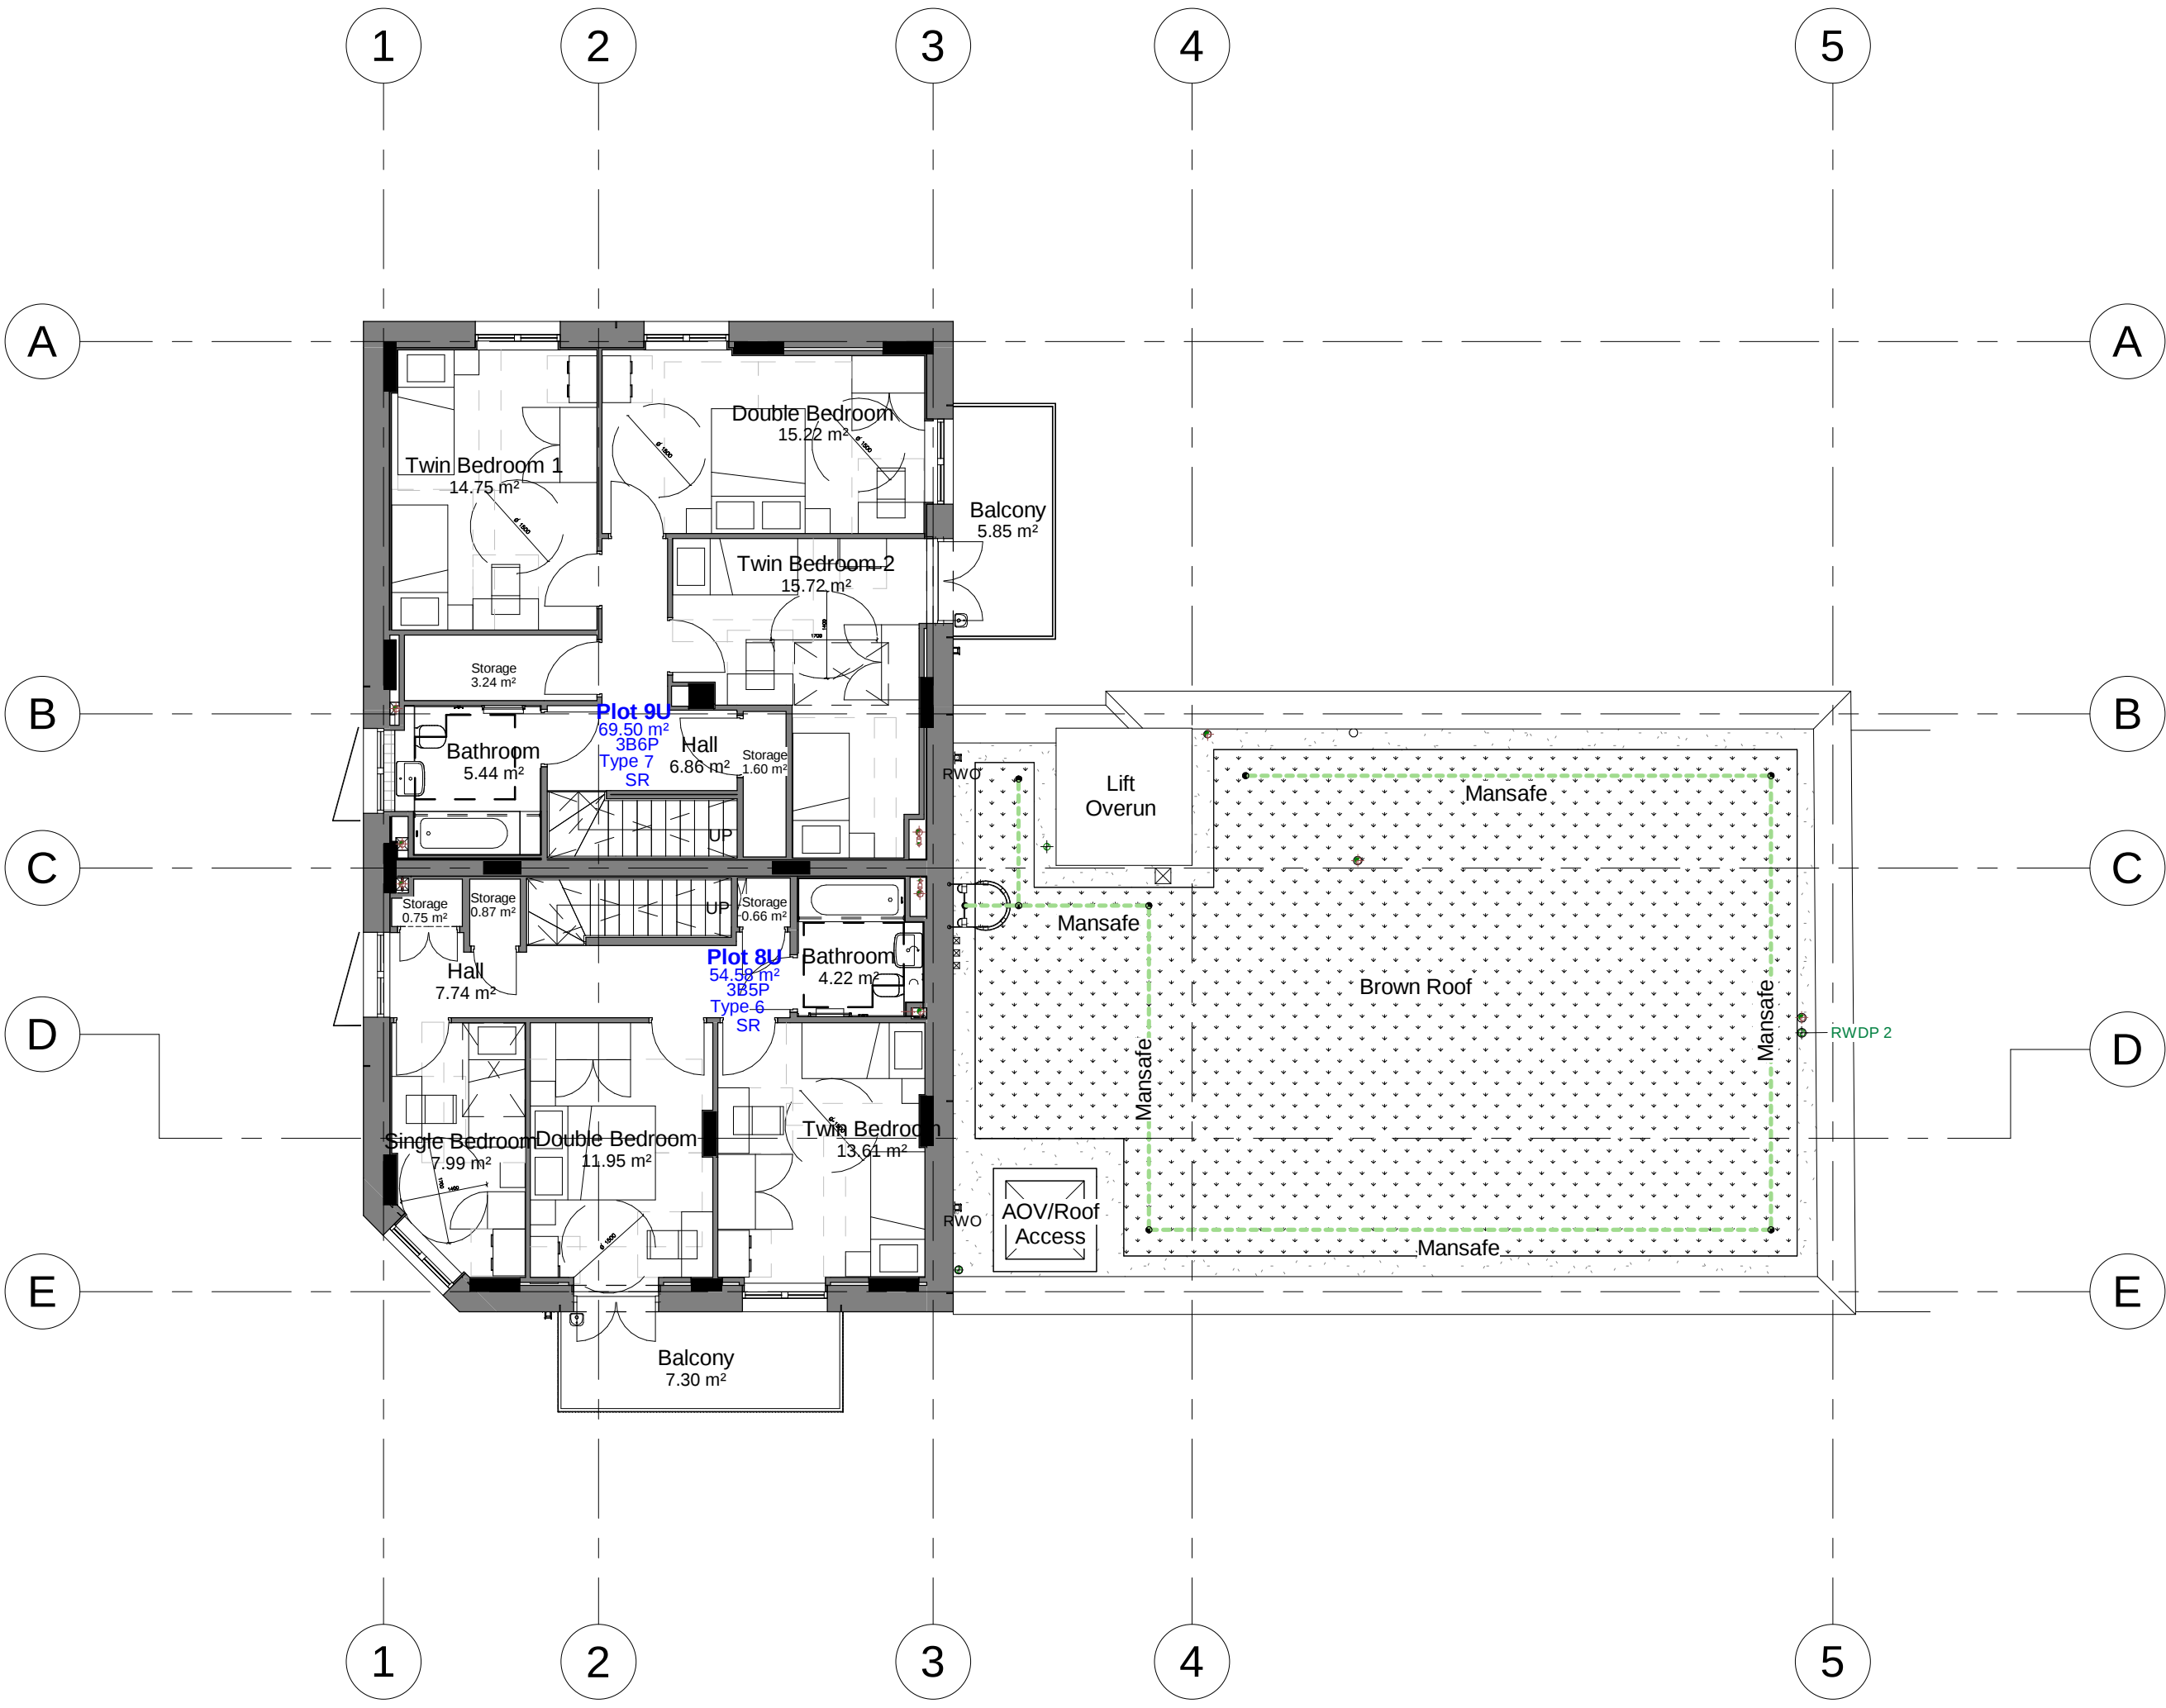

GA Level 04
1 : 100

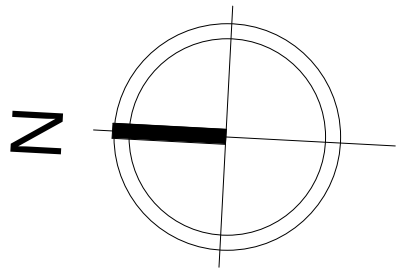

Refer to table below for drawing references	
Drawing Type	Series
Unit Type Setting Out	15.01
Kitchen Types	15.21
Bathroom Types	15.41
Sections	16.01
Elevations	17.01
Construction Details	35.01
Communal/Plant Areas	15.80
Window/Door schedules	10.5.01


All dimensions to be verified on site by Main Contractor before the start of any shop drawings or work whatsoever either on their own behalf or that of sub-contractors.

Report any discrepancies to the Contract Administrator at once.

This drawing is to be read with all relevant Architect's and Engineer's drawings and other relevant information.


© Ingleton Wood LLP

LEGEND: DO NOT SCALE

 


All dimensions to coordinated brick sizes, structural openings in windows/doors, end of walls or returns to walls.


EXTERNAL/INTERNAL WALL SYMBOLS

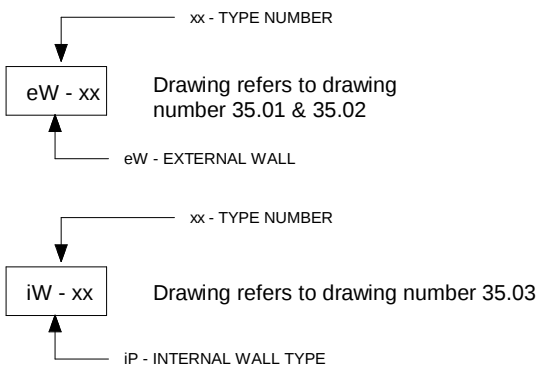

EXTERNAL WINDOW REFERENCE SYMBOL

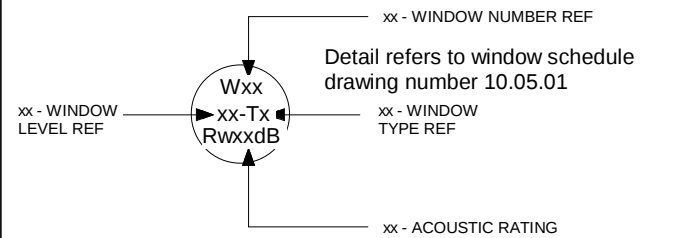

EXTERNAL DOOR REFERENCE SYMBOL

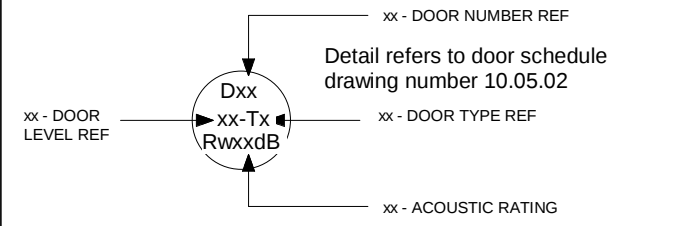

Masonry Wall Tie Spacing		
	Horizontal Spacing	Vertical Spacing
Distance along wall	Max. 900mm	Max. 450mm
Distance from Openings, Roof Verges, Movement Joints	Max. 300mm	Max. 300mm

Note: Wall ties along wall may correspond to table above or alternatively be spaced such as not to be less than 2.5 ties/m². Wall ties to be installed to manufacturer instructions

F	27.02.19	Flat Tenures amended for Planning	JR	JR
E	19.12.17	Mansafe added	ET	JR
D	06.12.17	For Construction	ET	JR
C	07.06.17	Amended to suit NDA comments. Window/door references updated	LS	JR
B	28.04.17	Amendments made to suit clients comments following white line exercise	JR	JR
A	24.11.15	Preliminary Issue	JR	LS

Rev:	Date:	Description:	Chk:	Apr:
------	-------	--------------	------	------

Scale @ A1:	Issuing Office:	Project No:
As indicated	London	84923

Status:	Purpose of Issue:
S4	For Planning



Billericay
Cambridge
Colchester
London
Norwich

1 Alle Street
London E1 8DE
T: 020 7680 4400
www.ingletonwood.co.uk

Project:
Regents Park Estate
Plot 6 - The Victory Pub
London
NW1 4BX

Drawing Title:
General Arrangement - Level 03 & Level 04

Client:
Lovell Partnership Ltd.

File Ref:	Revision:
TVP - IW - XX - ZZ - DR - A - 12.03	F