
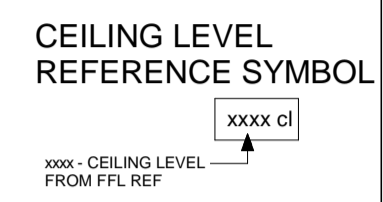


All dimensions to be verified on site by Main Contractor before the start of any shop drawings or work whatsoever either on their own behalf or that of sub-contractors.

Report any discrepancies to the Contract Administrator at once.  
This drawing is to be read with all relevant Architect's and Engineer's drawings and other relevant information.


© Ingleton Wood LLP

LEGEND: DO NOT SCALE

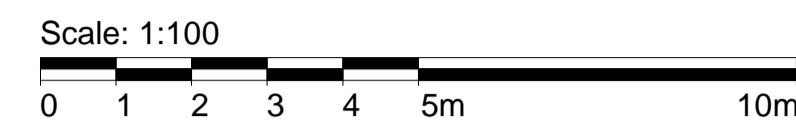


Refer to table below for drawing references


Drawing Type	Series
Unit Type Setting Out	15.01
Kitchen Types	15.21
Bathroom Types	15.41
Sections	16.01
Elevations	17.01
Construction Details	35.01
Communal/Plant Areas	15.80
Window/Door schedules	10.5.01

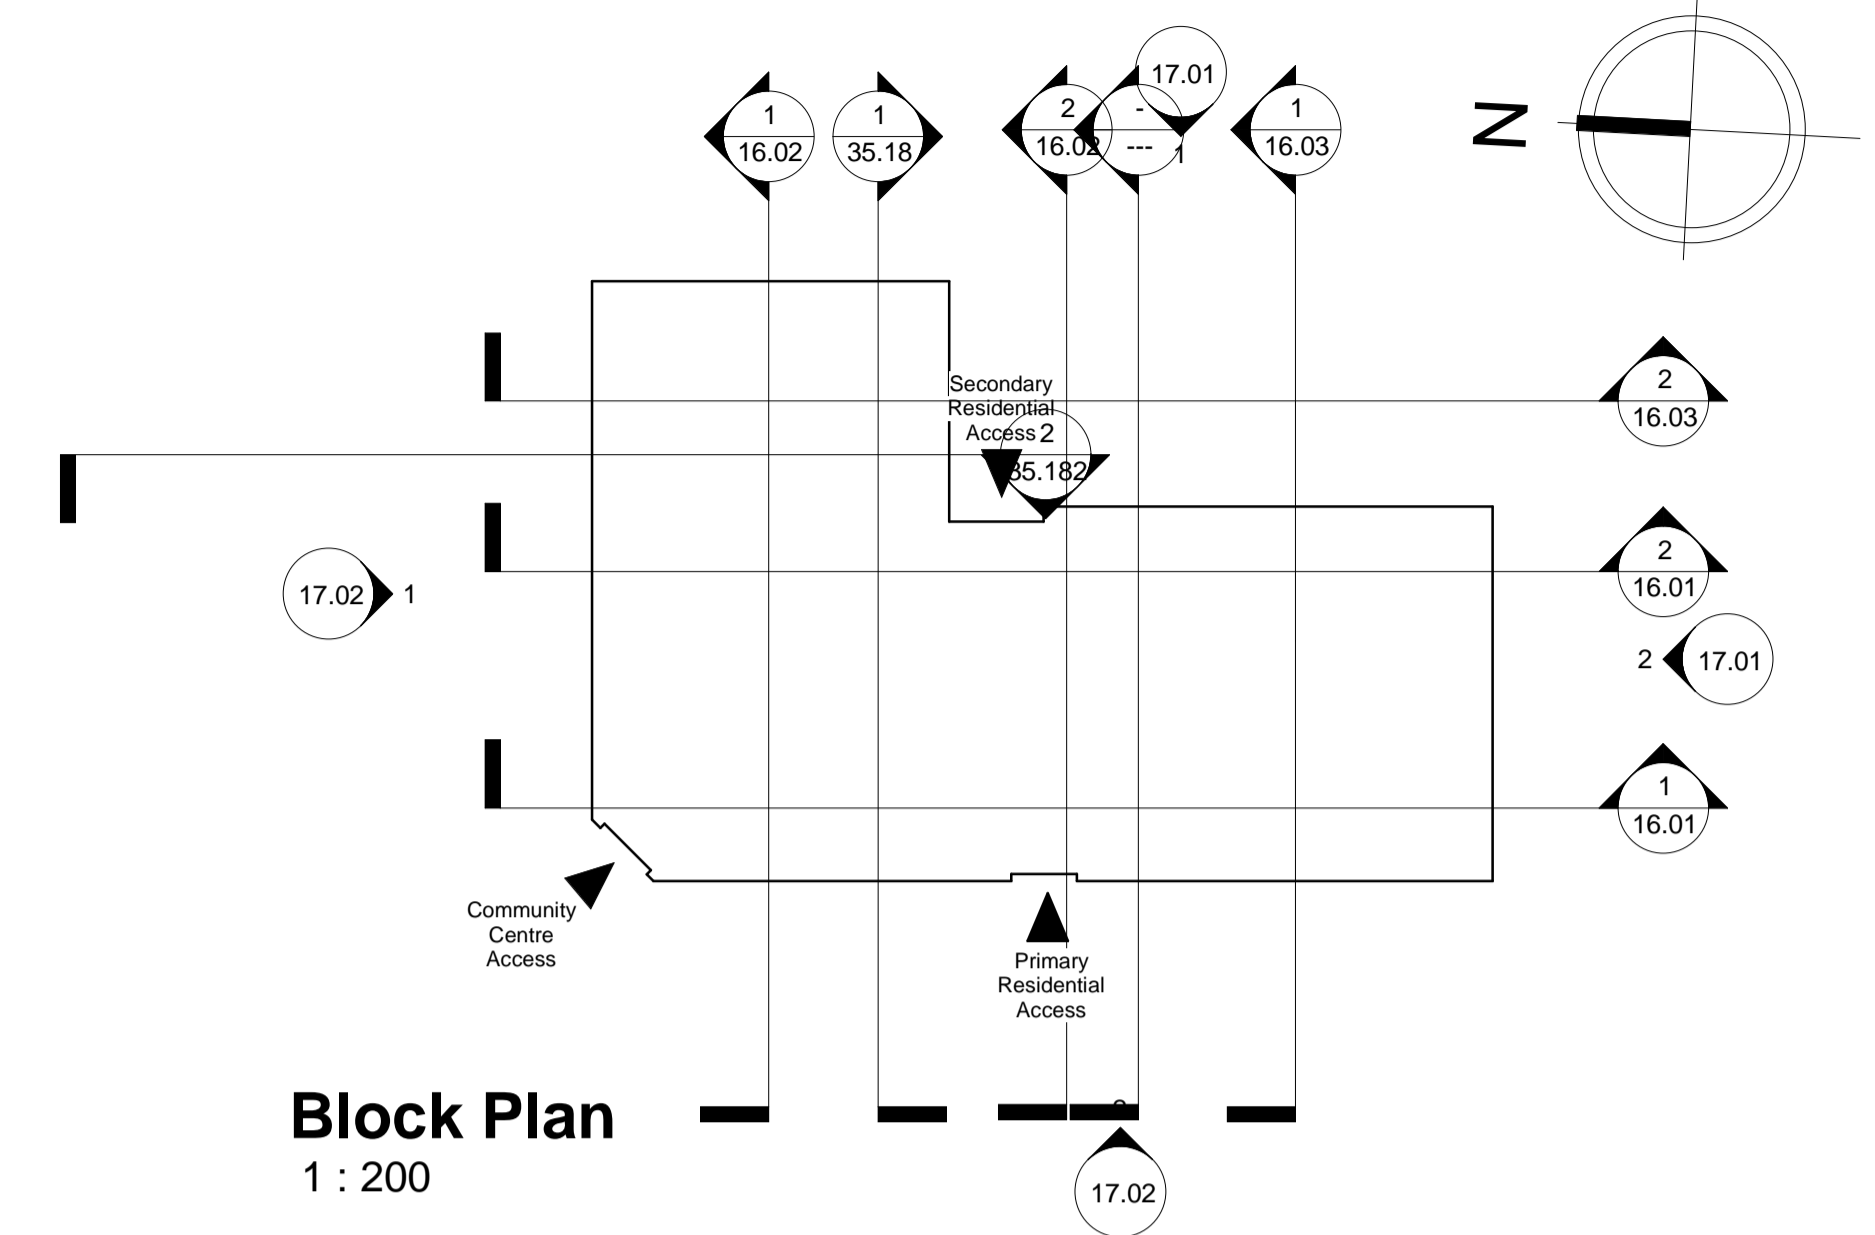

Block Plan  
1 : 200

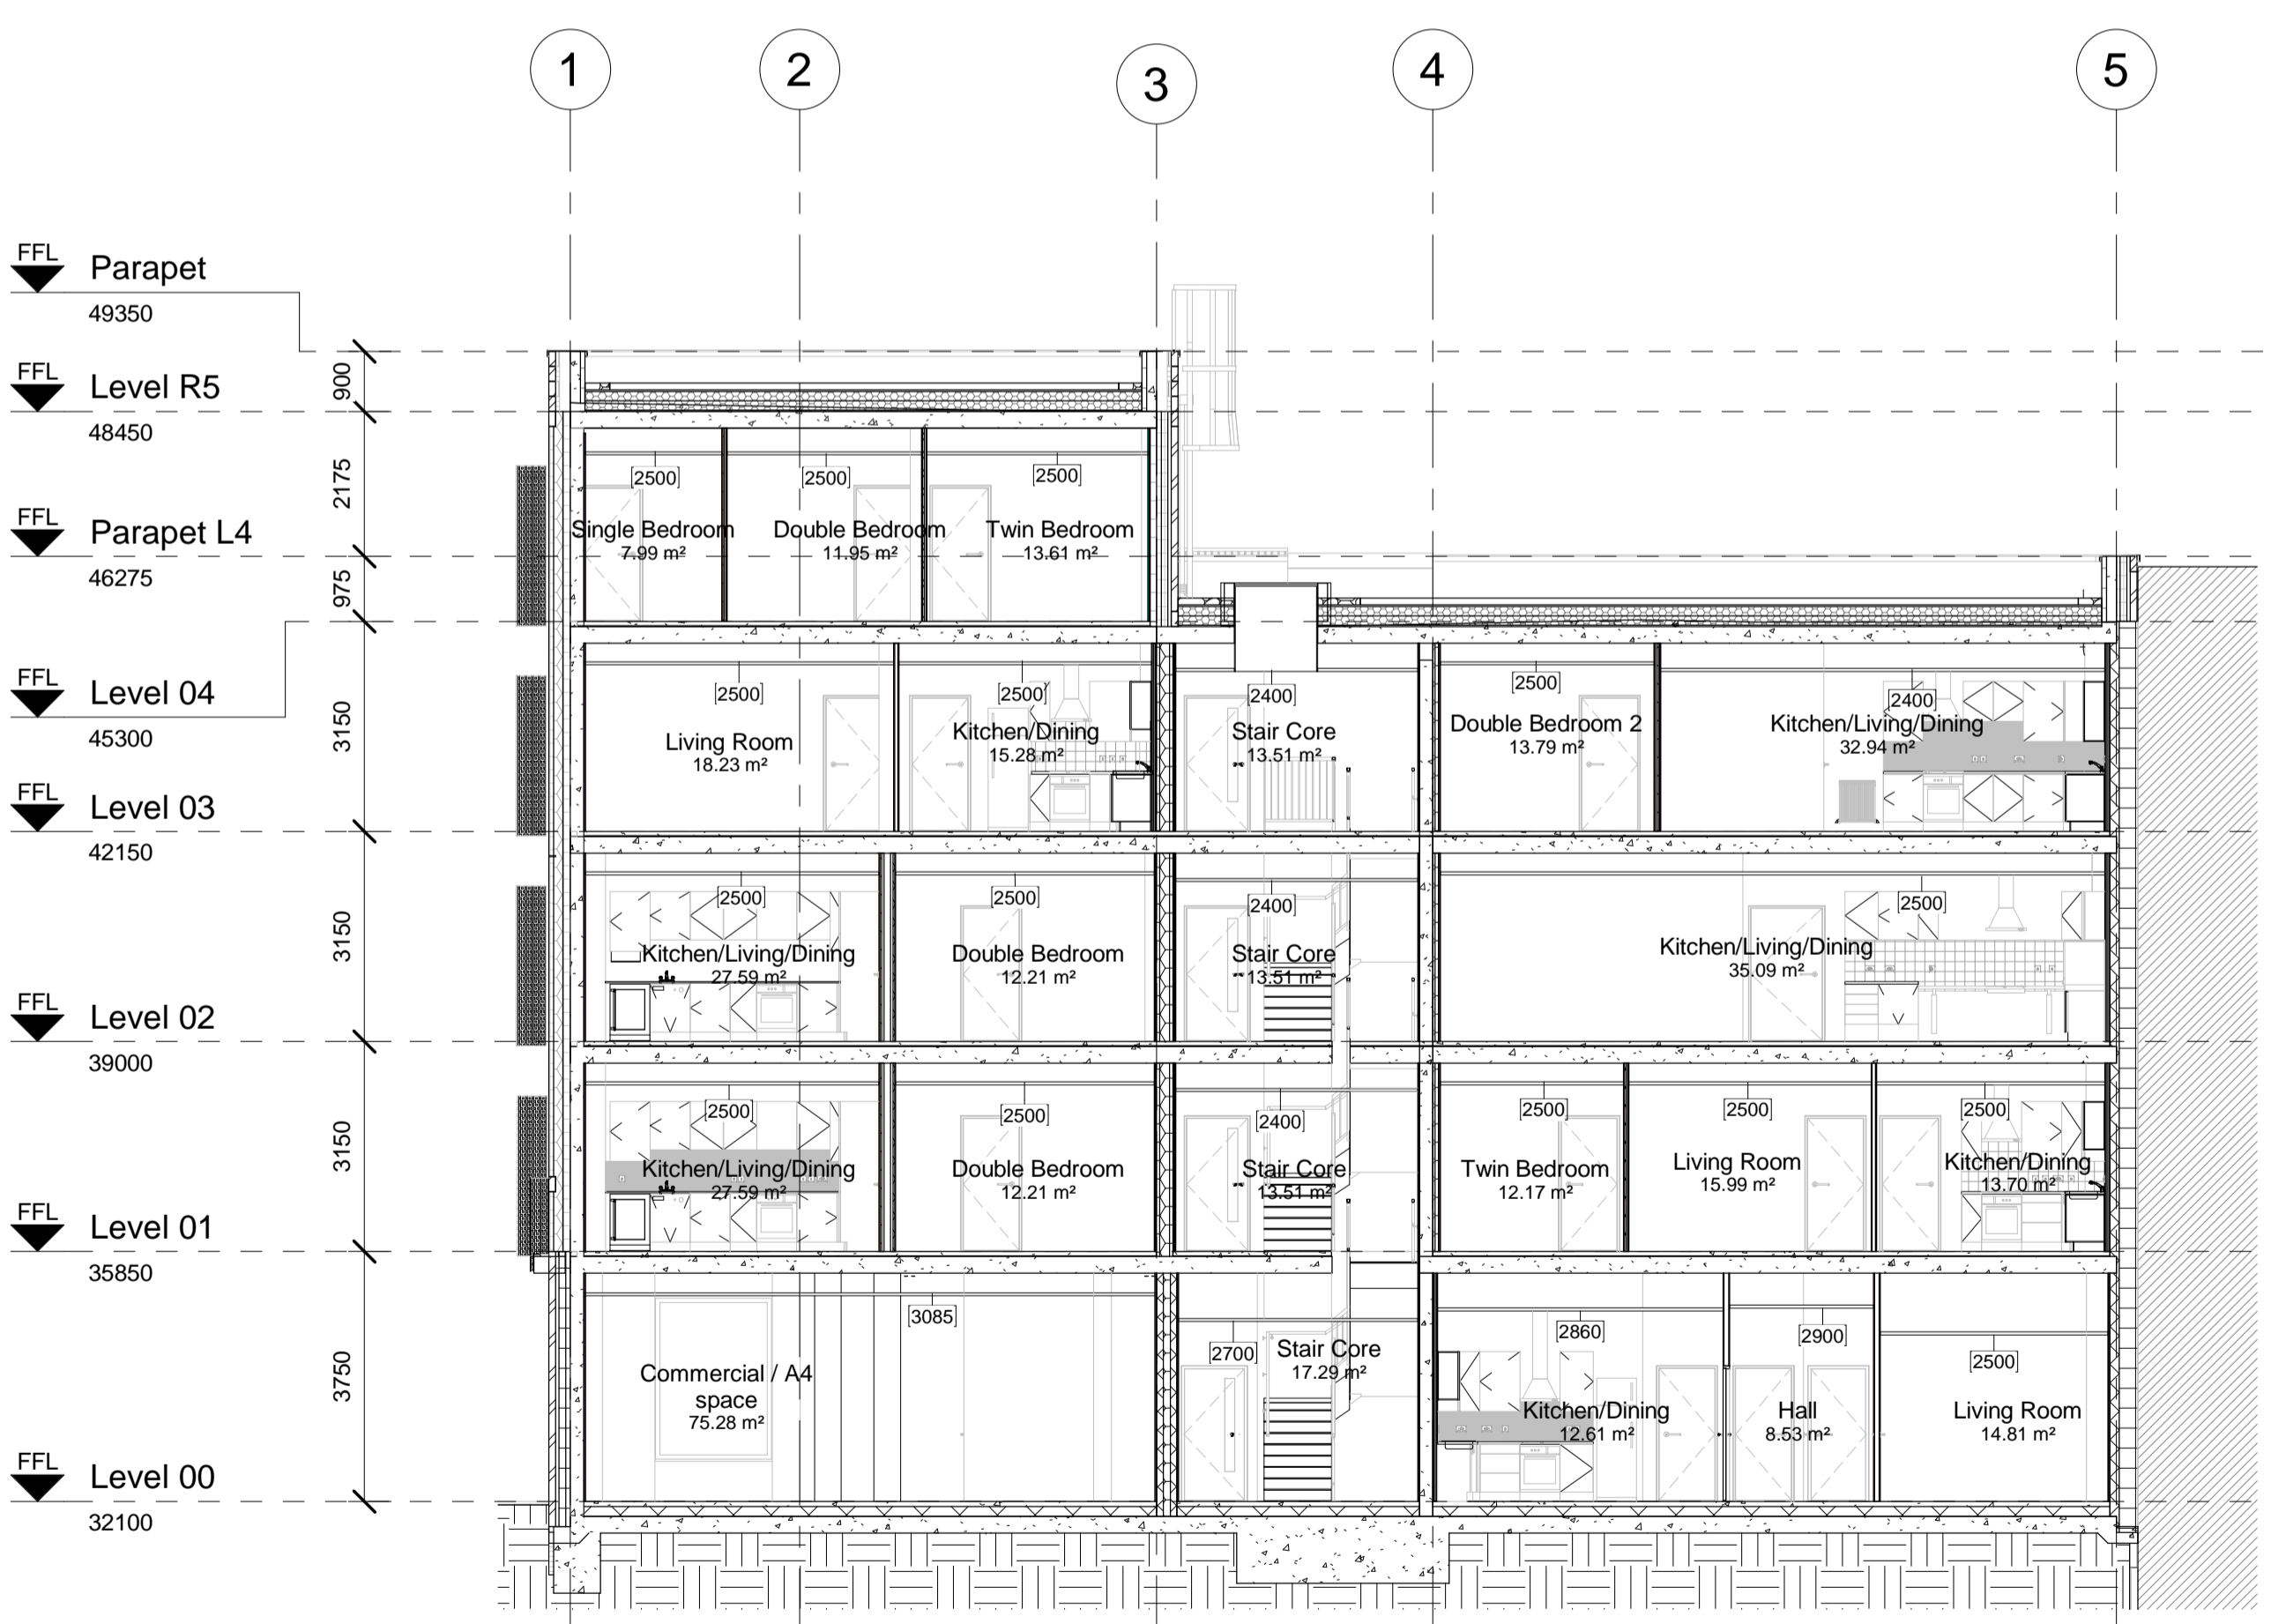

1 Section 1  
1 : 100

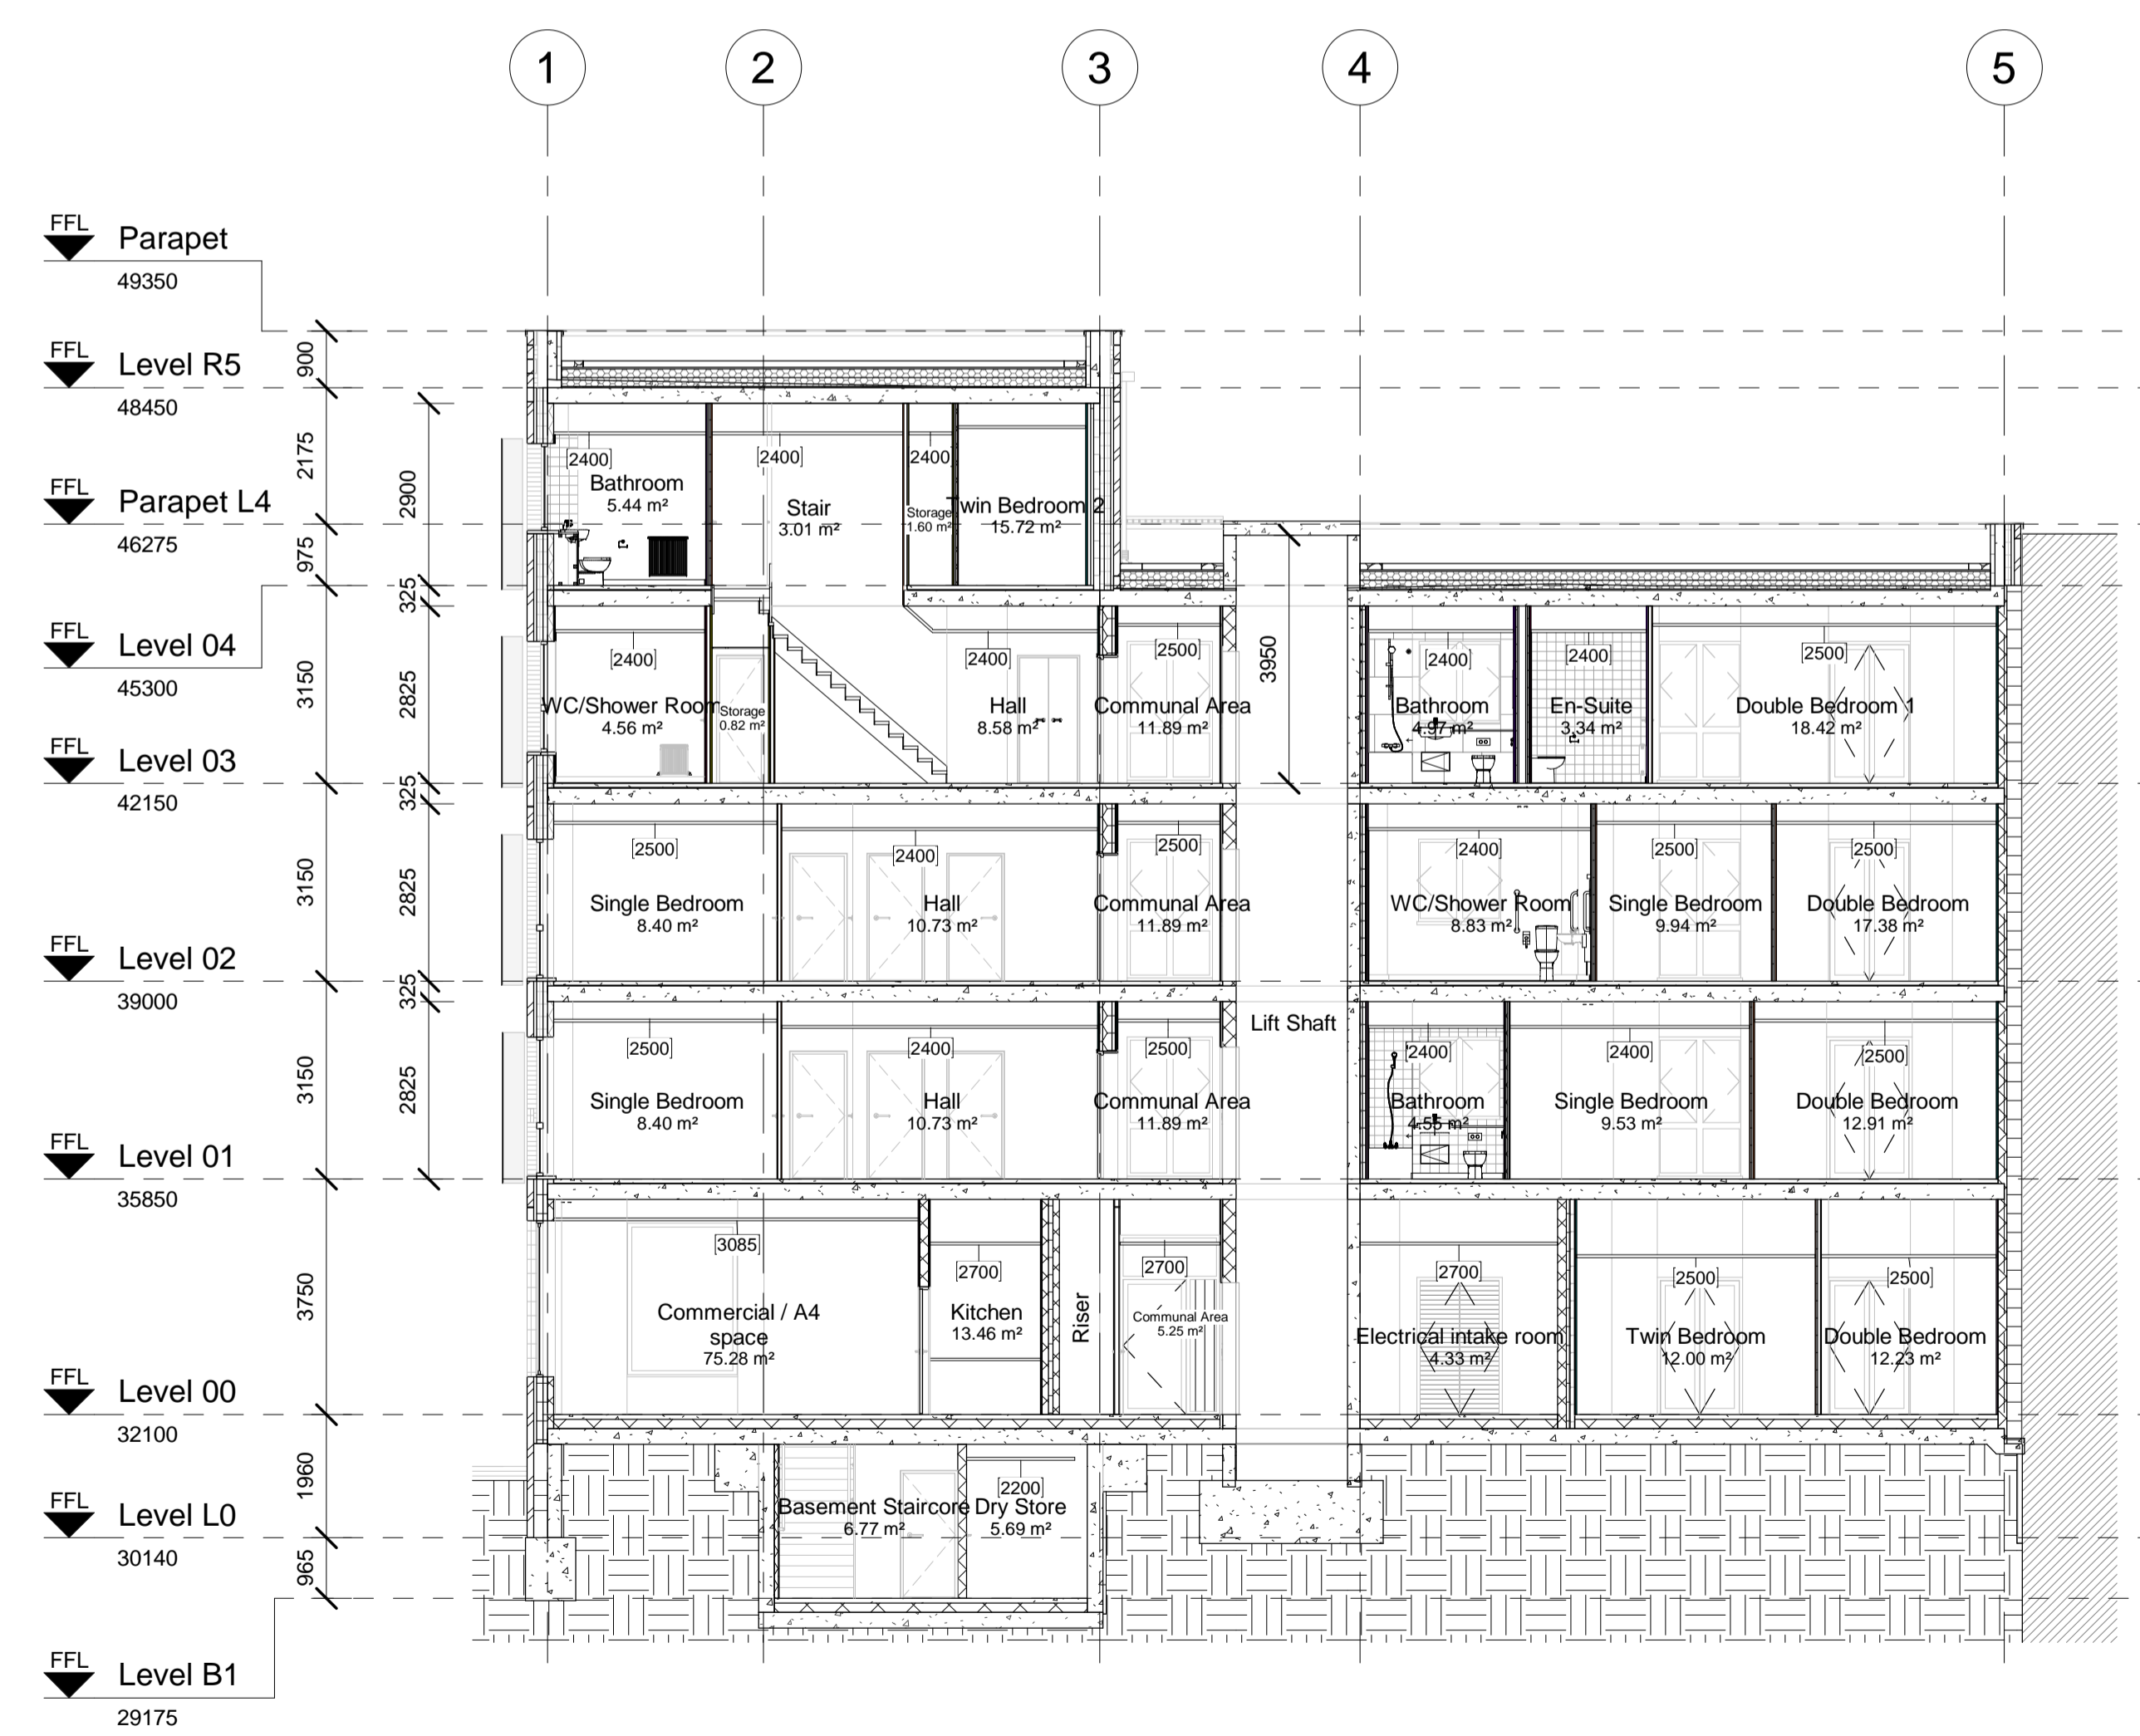

2 Section 2  
1 : 100

Rev	Date	Description	Chk	Apr
D	28.03.19	Planning Issue	LS	JR
C	05.12.17	For Construction	ET	JR
B	15.06.17	Amended to suit NDA comments	LS	JR
A	28.04.17	Amendments made to suit clients comments following while line exercise	JR	JR

Scale @ A1: As indicated | Issuing Office: London | Project No: 84923

Status: S4 | Purpose of Issue: For Planning

**Ingleton Wood**  
Vision, form and function

London  
1 Alle Street  
London E1 8DE  
T: 020 7680 4400  
www.ingletonwood.co.uk

Project:  
Regents Park Estate  
Plot 8 - The Victory Pub  
London  
NW1 4BX

Drawing Title:  
Building Sections

Client:  
Lovell Partnership Ltd.

File Ref:	Revision:
TVP - IW - XX - ZZ - DR - A - 16.01	D