

All dimensions to be verified on site by Main Contractor before the start of any shop drawings or work whatsoever either on their own behalf or that of sub-contractors.

Report any discrepancies to the Contract Administrator at once.

This drawing is to be read with all relevant Architect's and Engineer's drawings and other relevant information.

© Ingleton Wood LLP

LEGEND:

DO NOT SCALE

Scale: 1:100


0 1 2 3 4 5m 10m

CEILING LEVEL
REFERENCE SYMBOL

xxxx c|
xxxx - CEILING LEVEL
FROM FFL REF


Refer to table below for drawing references

Drawing Type	Series
Unit Type Setting Out	15.01
Kitchen Types	15.21
Bathroom Types	15.41
Sections	16.01
Elevations	17.01
Construction Details	35.01
Communal/Plant Areas	15.80
Window/Door schedules	10.5.01

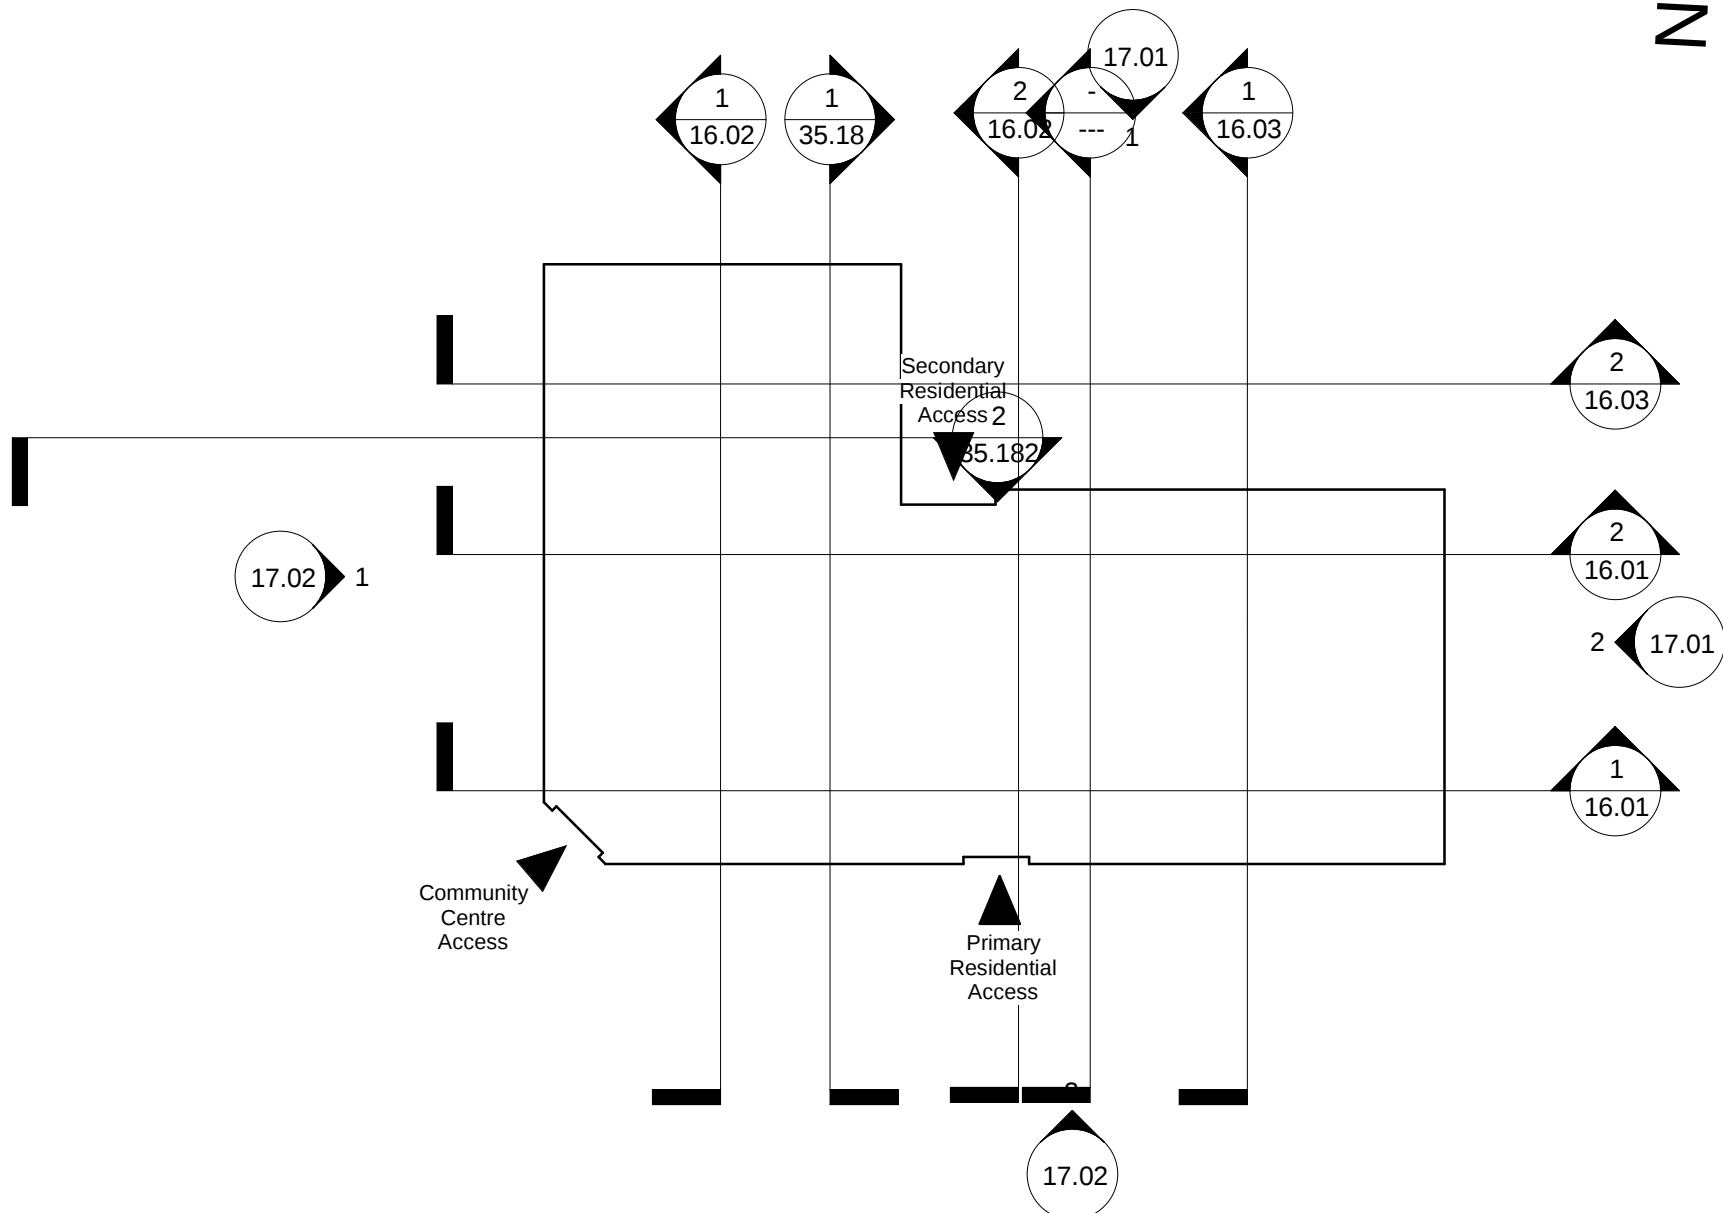

Block Plan


1 : 200

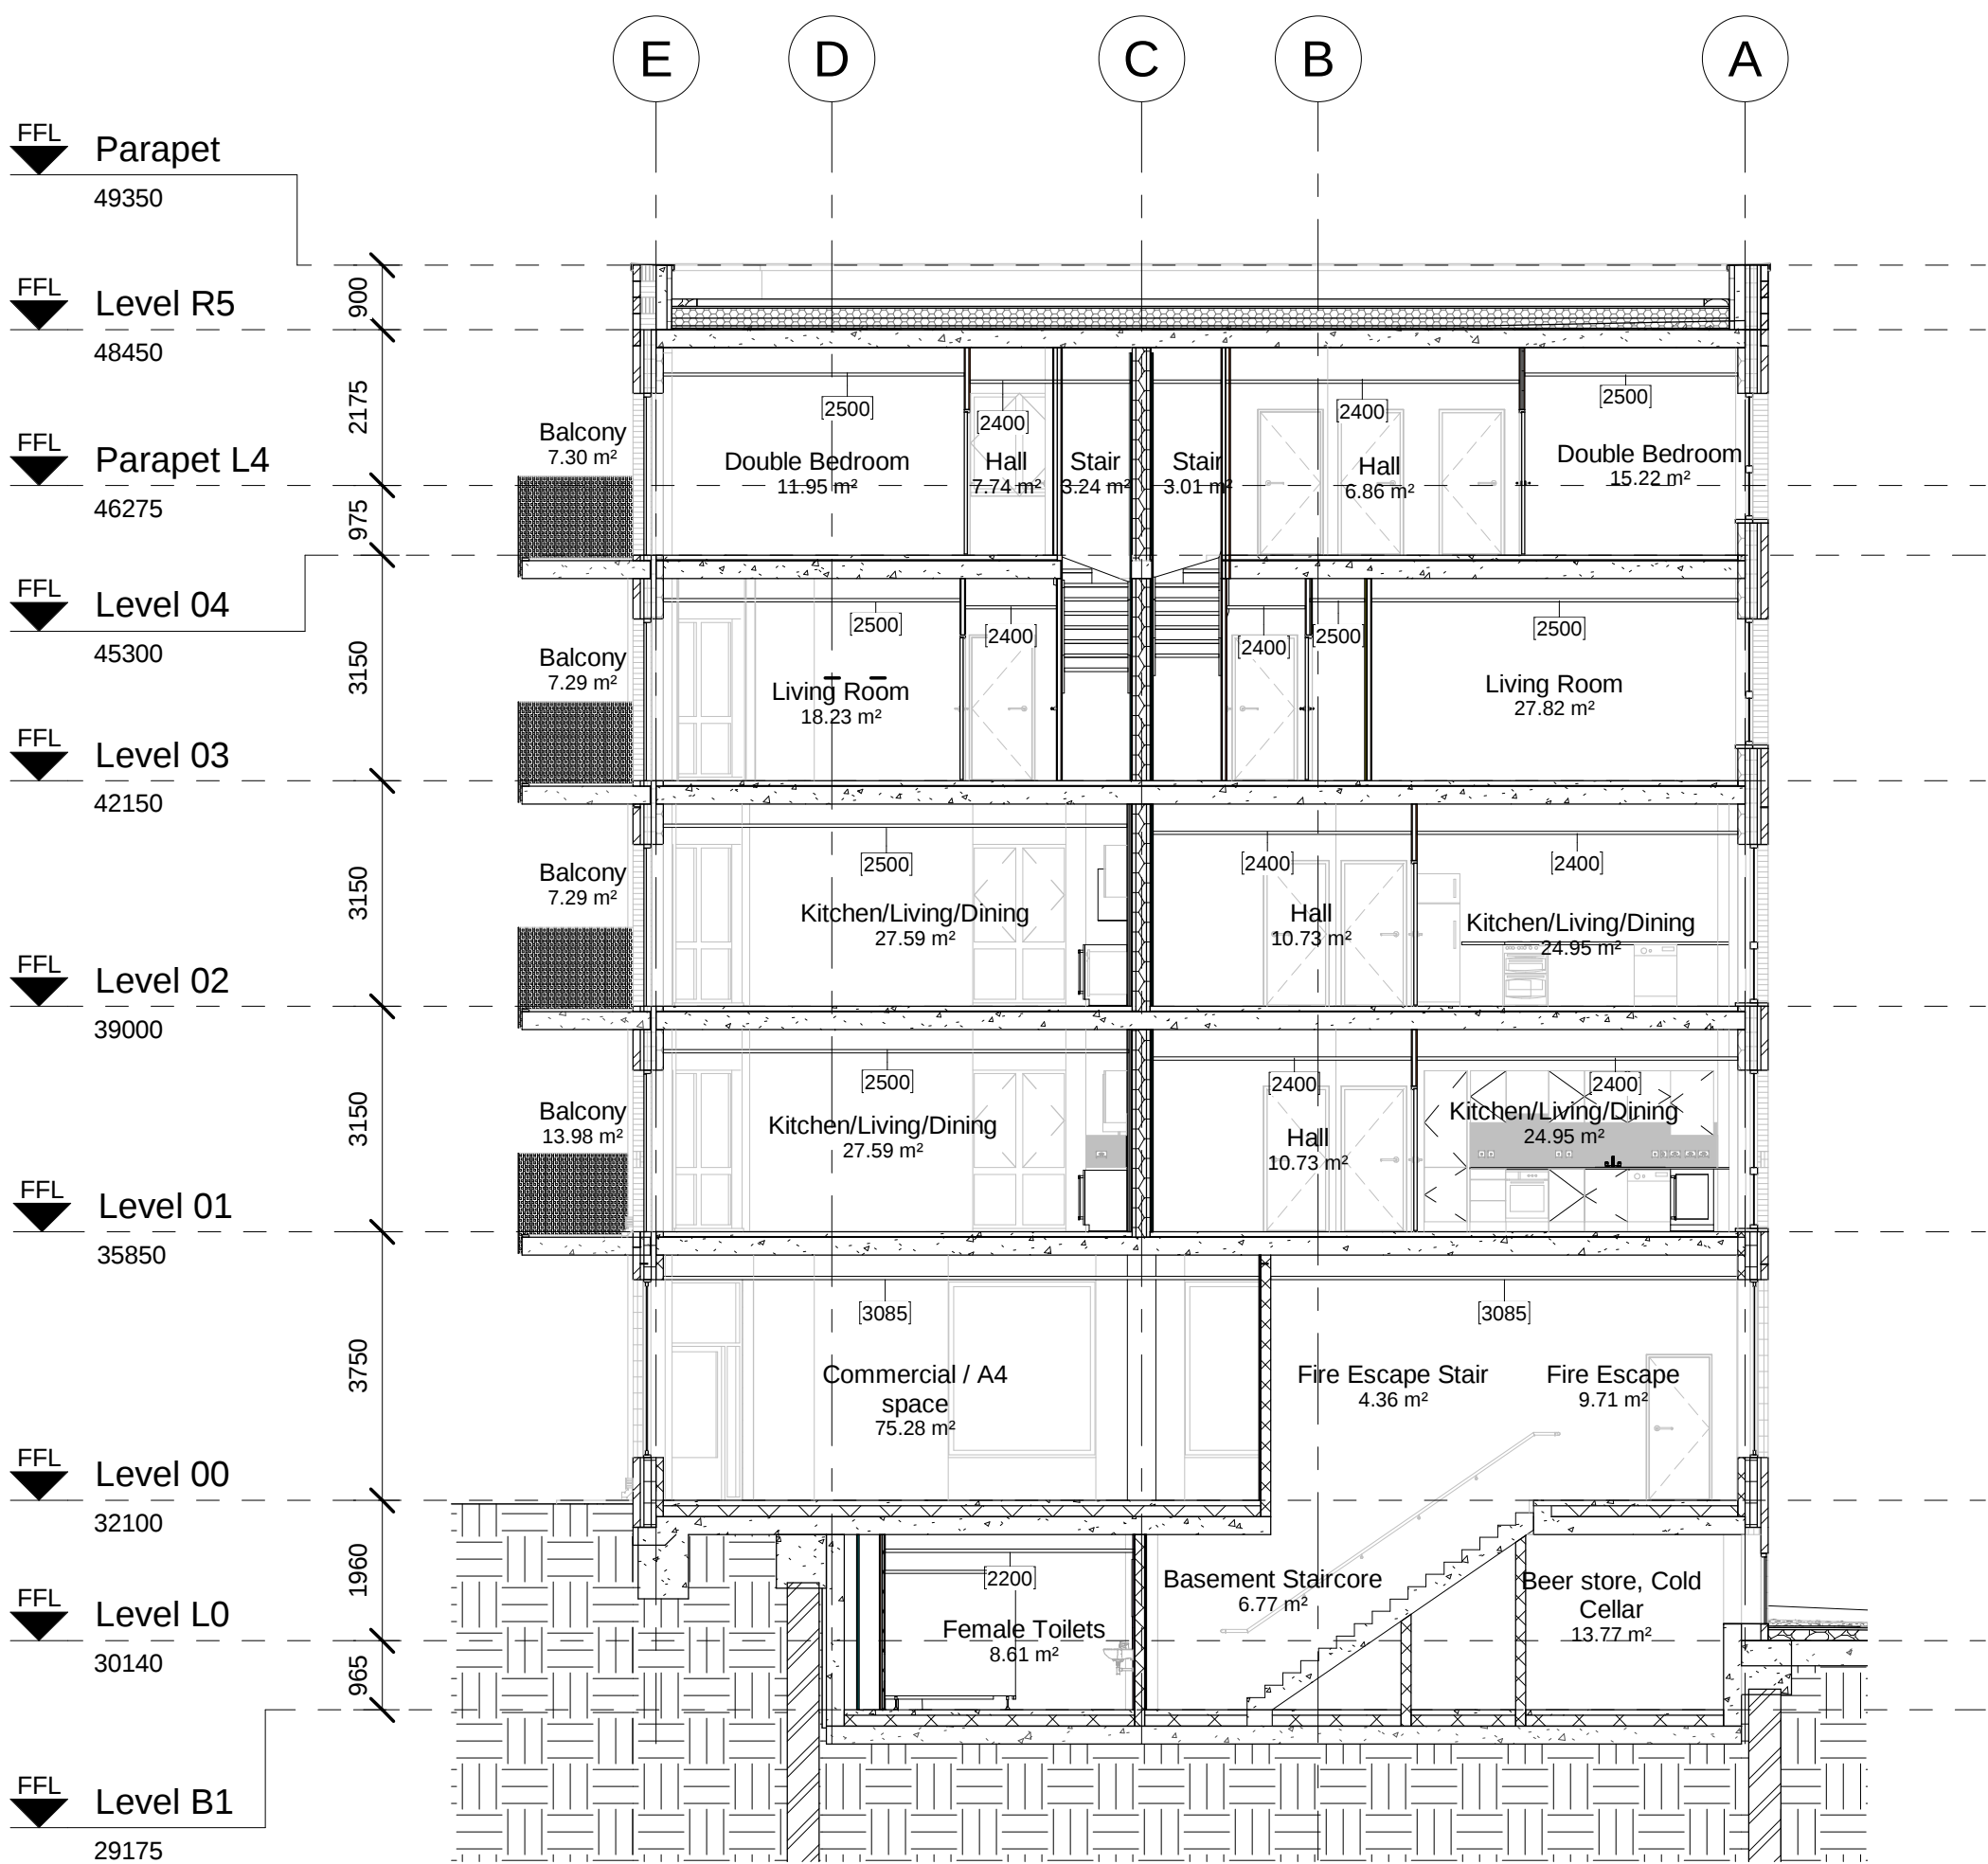

1

Section 3

1 : 100

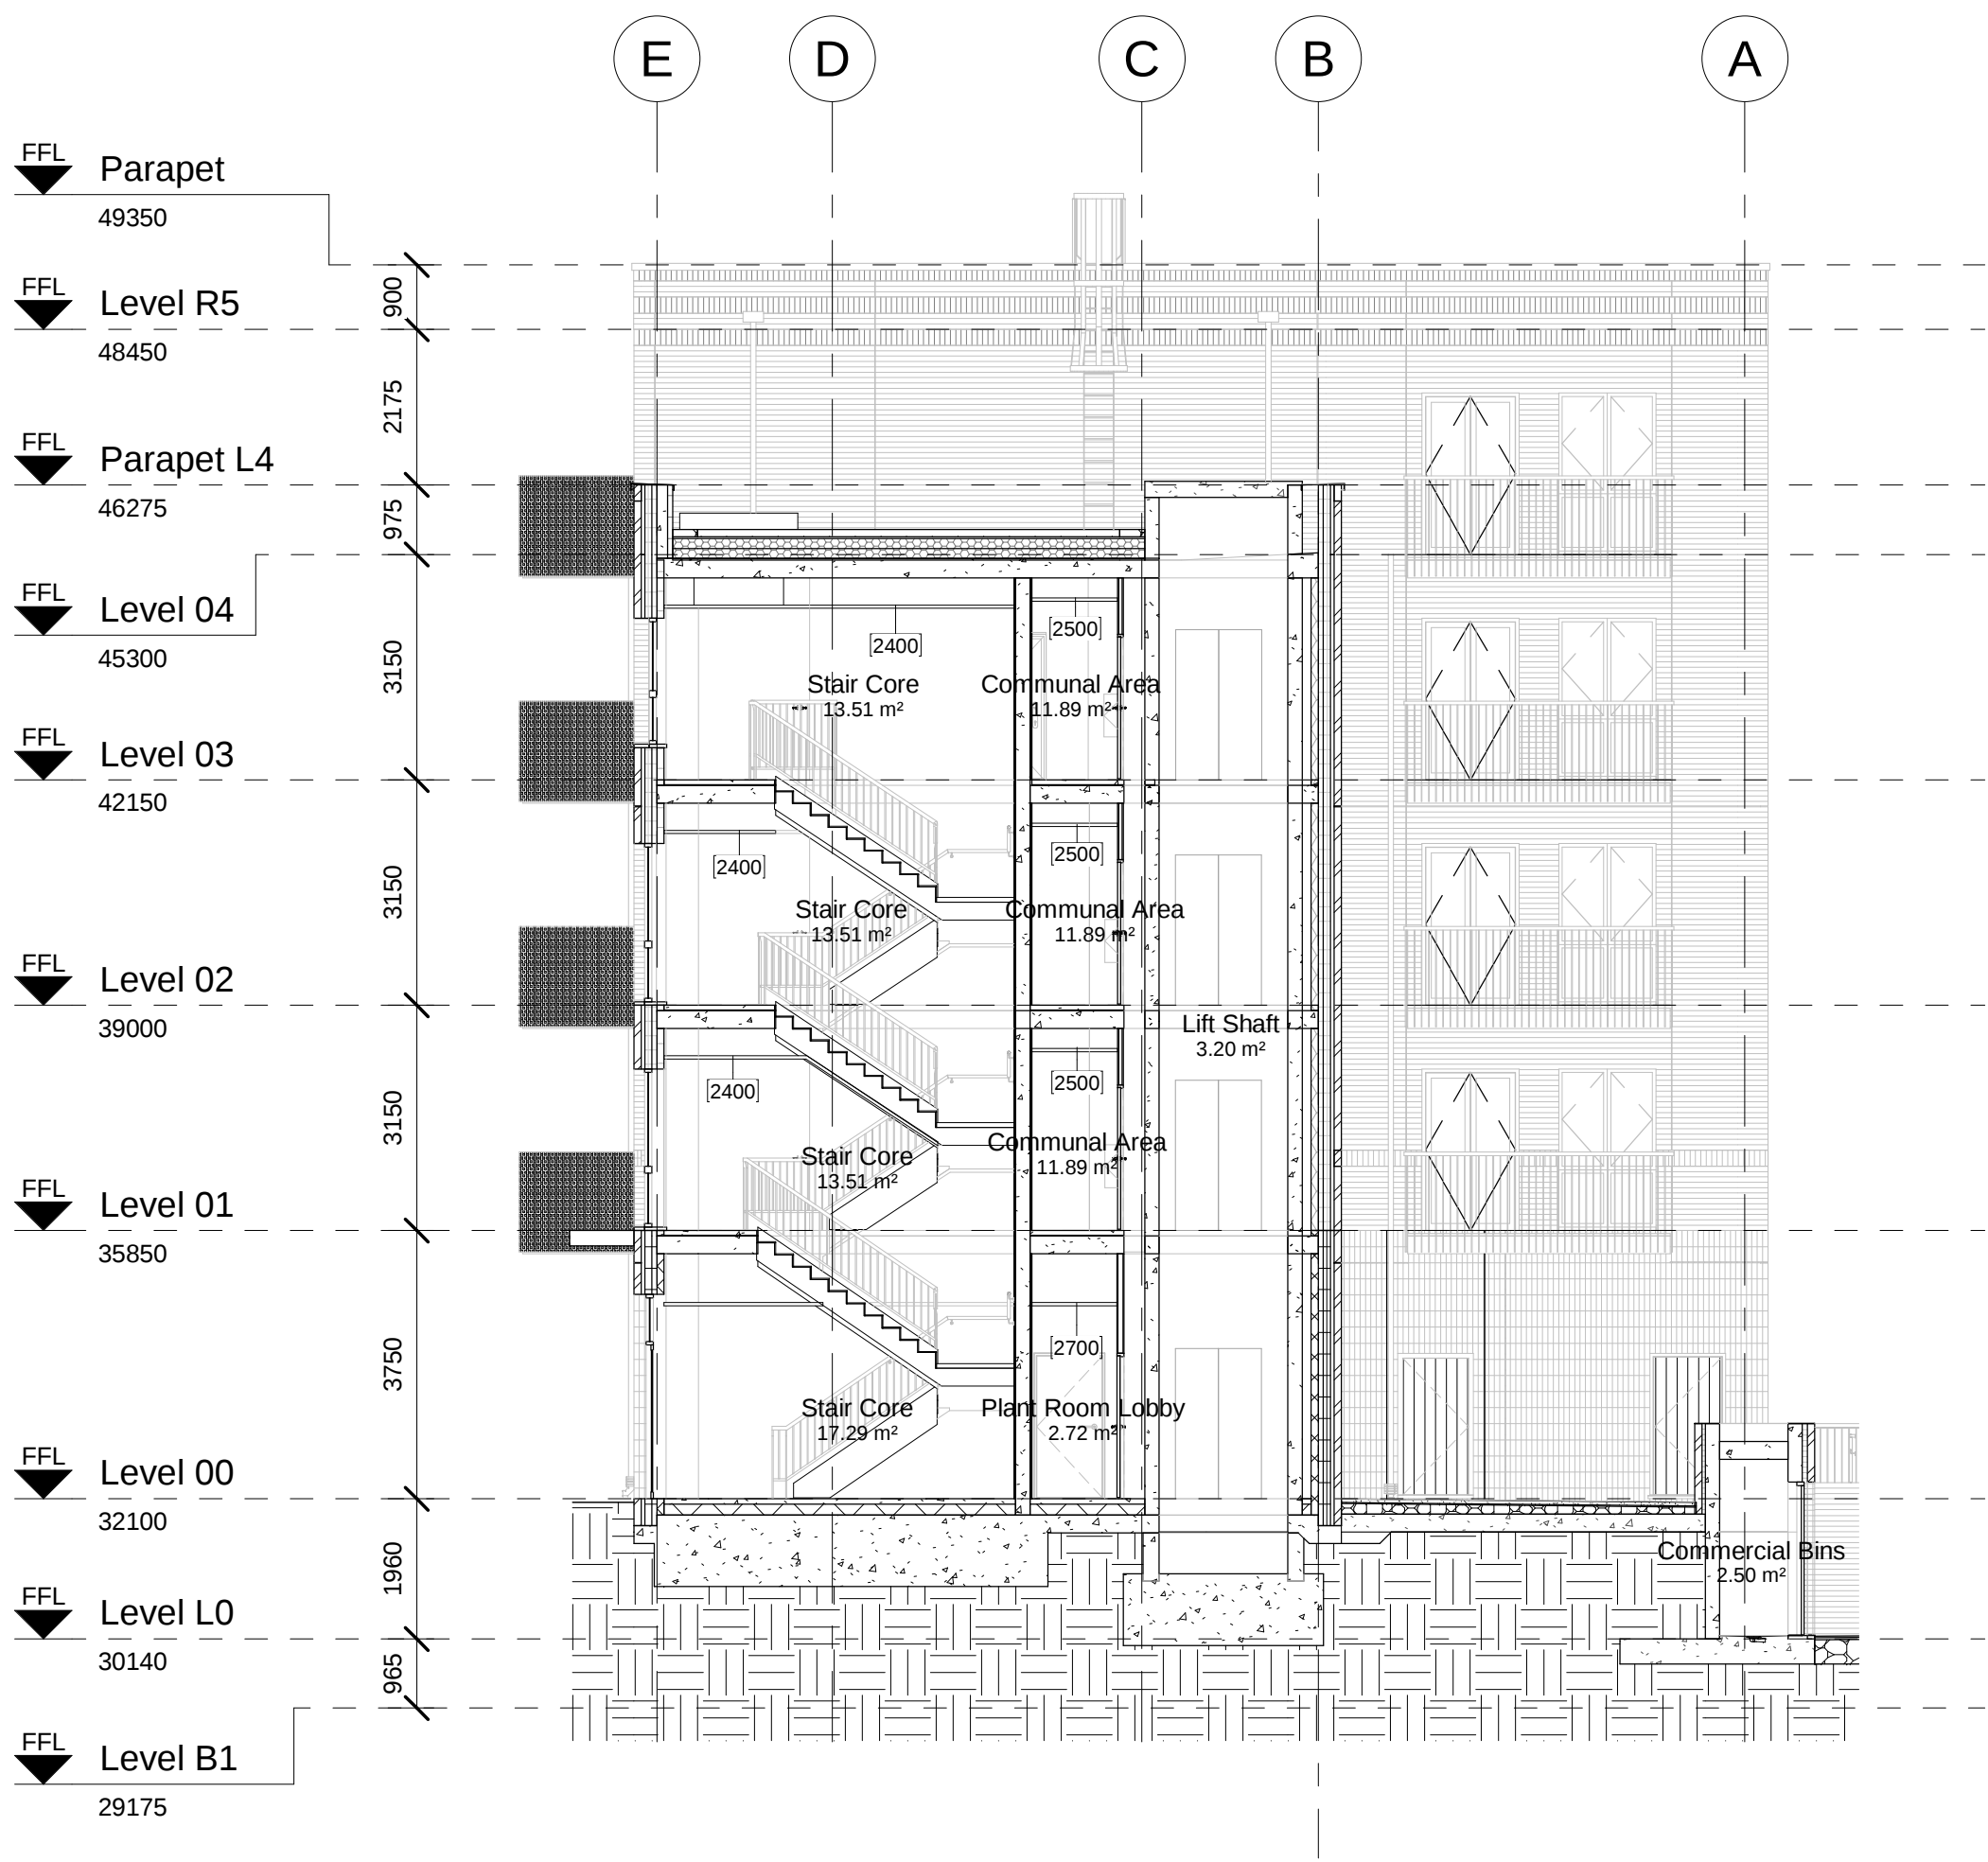

2

Section 4

1 : 100

D	28.03.19	Planning Issue	LS	JR
C	06.12.17	For Construction	ET	JR
B	15.06.17	Amended to suit NDA comments	LS	JR
A	28.04.17	Amendments made to suit clients comments following white line exercise	JR	JR

Rev:	Date:	Description	Chk:	Apr:
------	-------	-------------	------	------

Scale @ A1:	Issuing Office:	Project No:
As indicated	London	84923

Status:	Purpose of Issue:
S4	For Planning



**Billericay
Cambridge
Colchester
London
Norwich**

London
1 Alle Street
London E1 8DE

T: 020 7680 4400
www.ingletonwood.co.uk

Project:
**Regents Park Estate
Plot 6 - The Victory Pub
London
NW1 4BX**

Drawing Title:
Building Sections

Client:
Lovell Partnership Ltd.

File Ref:	Revision:
TVP - IW - XX - ZZ - DR - A - 16.02	D