
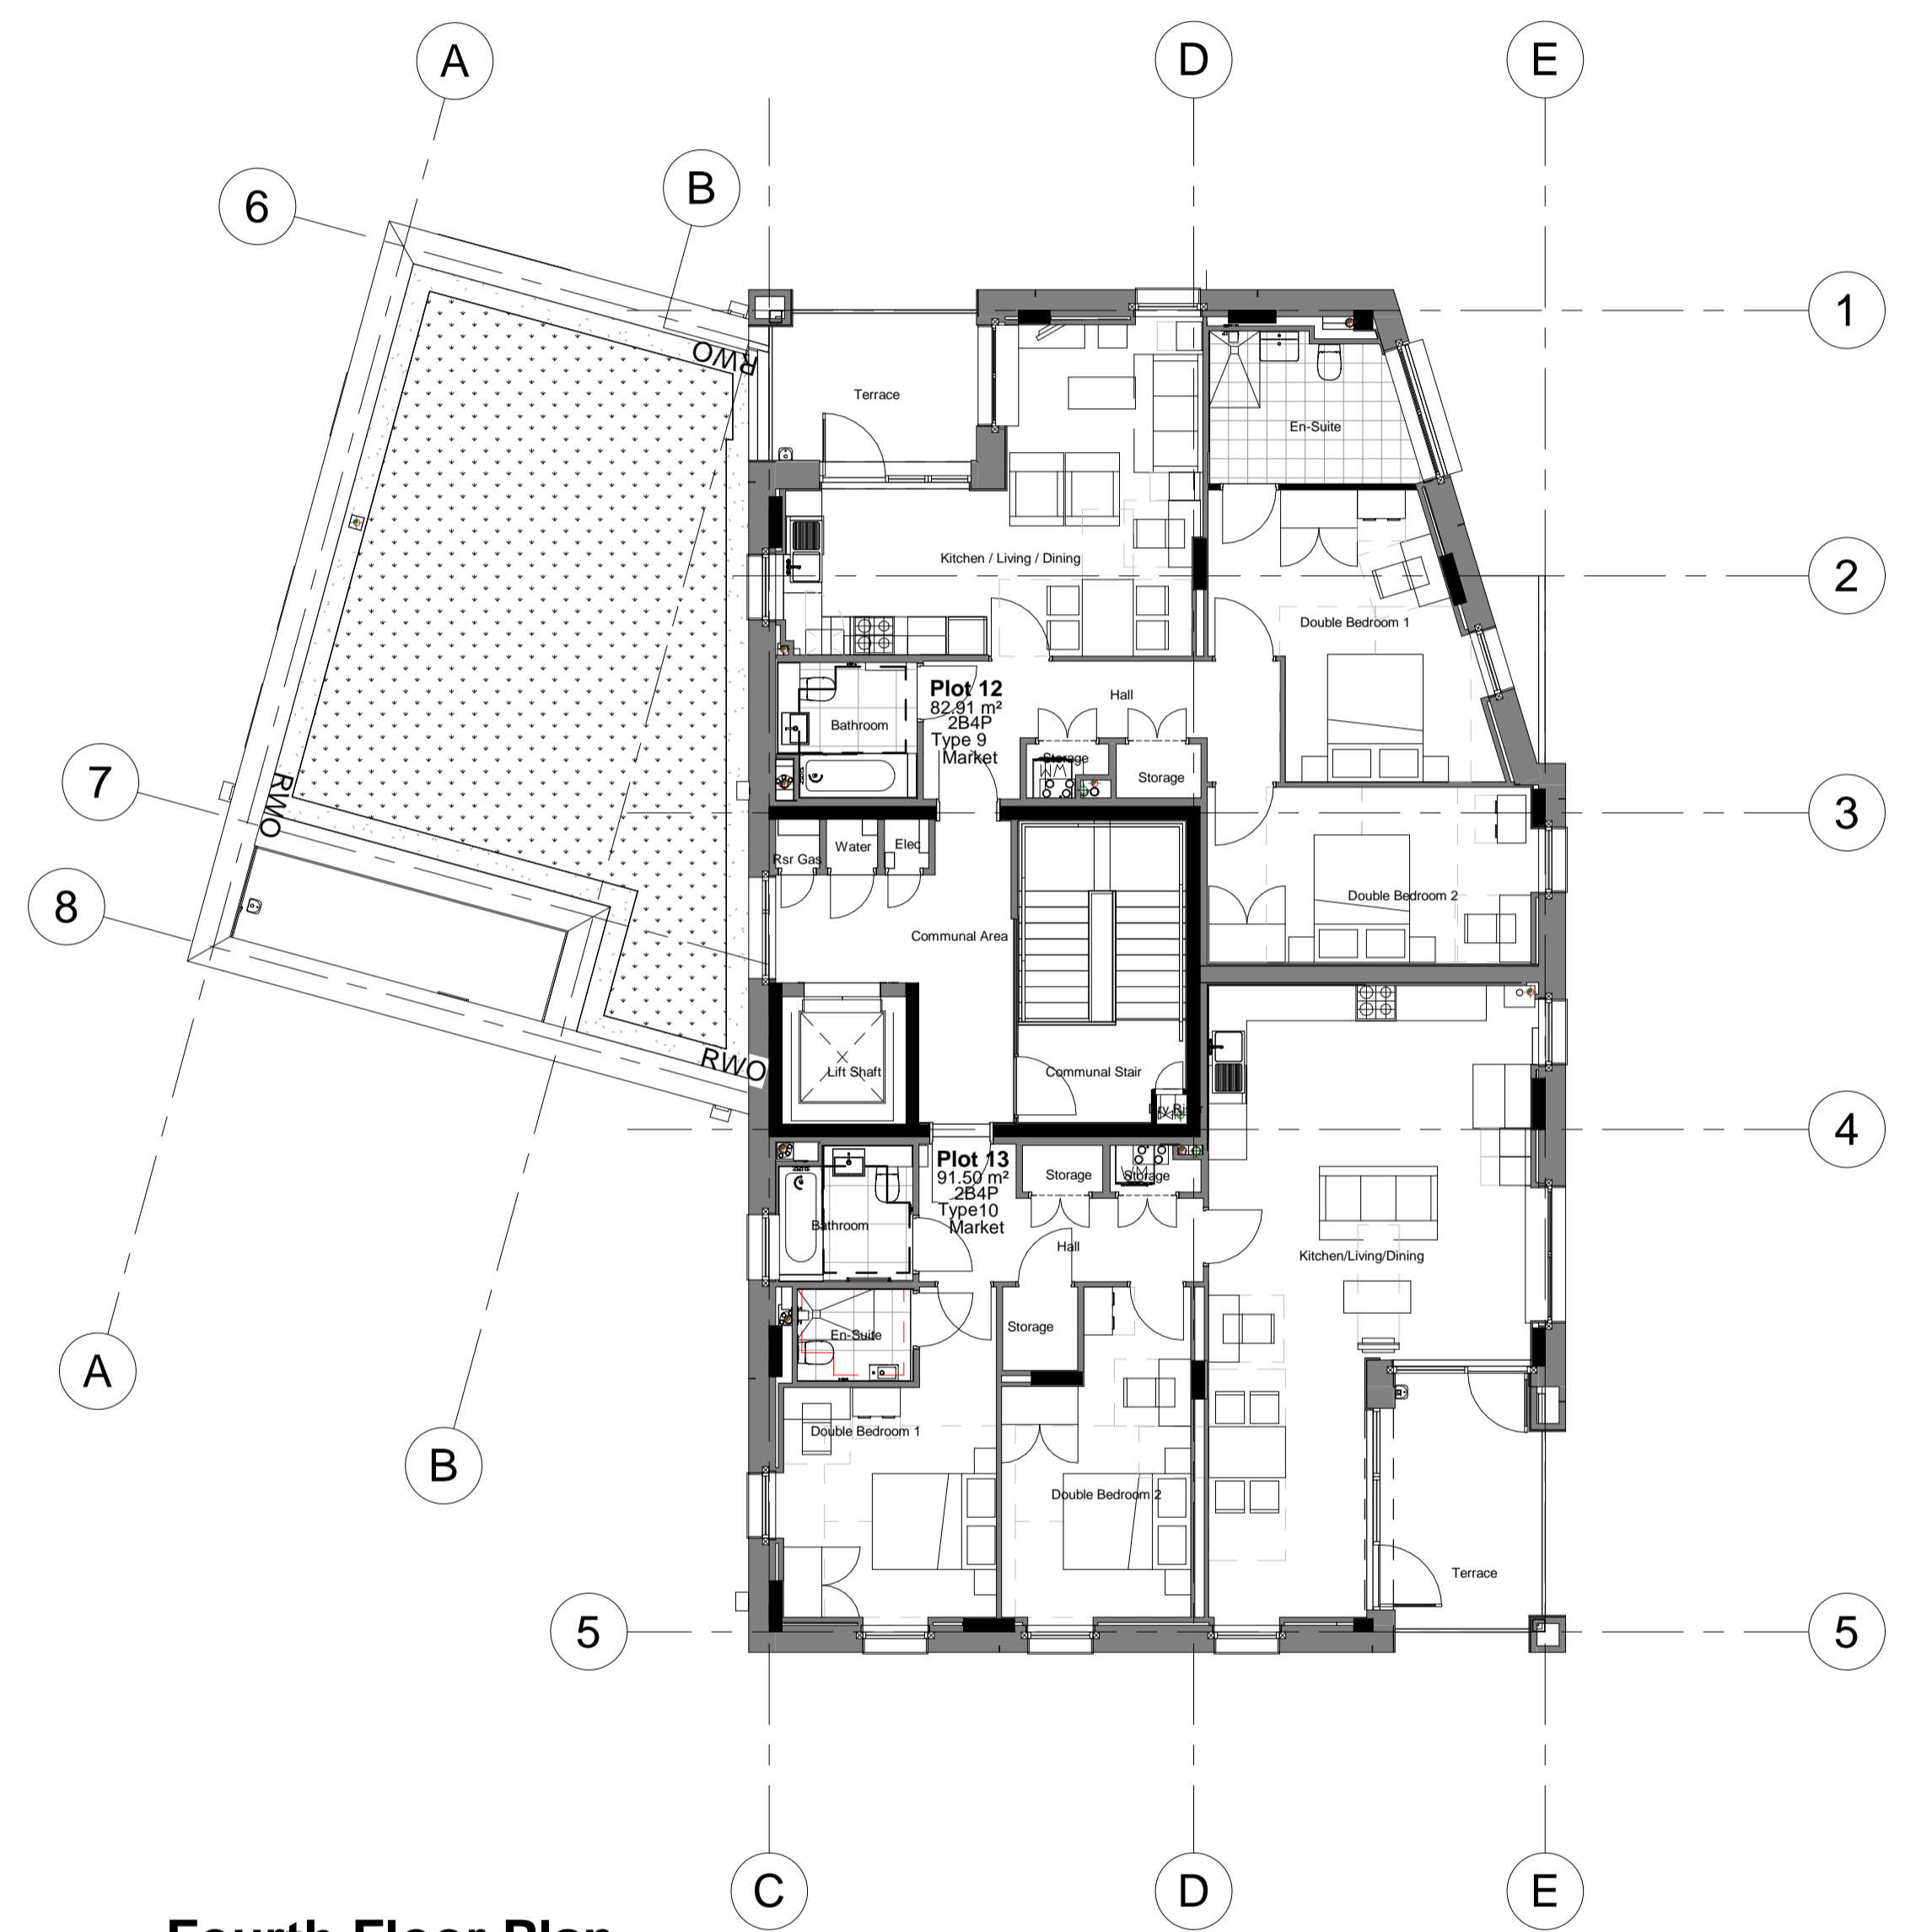


All dimensions to be verified on site by Main Contractor before the start of any shop drawings or work whatsoever either on their own behalf or that of sub-contractors.


Report any discrepancies to the Contract Administrator at once.
This drawing is to be read with all relevant Architect's and Engineer's drawings and other relevant information.

© Ingleton Wood LLP

LEGEND: DO NOT SCALE

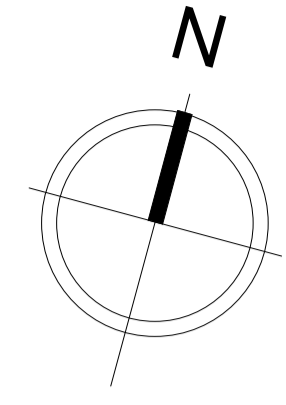

Fourth Floor Plan
1 : 100

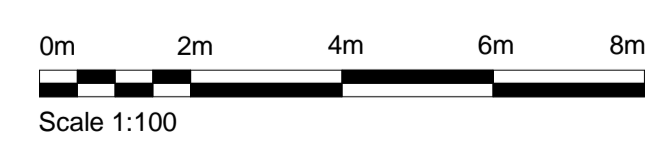

A	21.02.19	First planning issue	LS	JR
Rev:	Date:	Description	Chk:	Apr:
Scale @ A1:	1 : 100	Issuing Office:	London	Project No:
				84923
Status:	S2	Purpose of Issue:	Planning	



Billericay
Cambridge
Colchester
London
Norwich

1 Alle Street
London E1 8DE
T: 020 7680 4400
www.ingletonwood.co.uk

Project:
Regents Park Estate
Dick Collins Hall

Drawing Title:
Fourth Floor Plan

Client:
Lovell Partnership Ltd.

File Ref:
DCH - IW - XX - 04 - DR - A - 12.104

Revision:
A